





1 FRONT ELEVATION
SCALE: 1/4" = 1'-0"

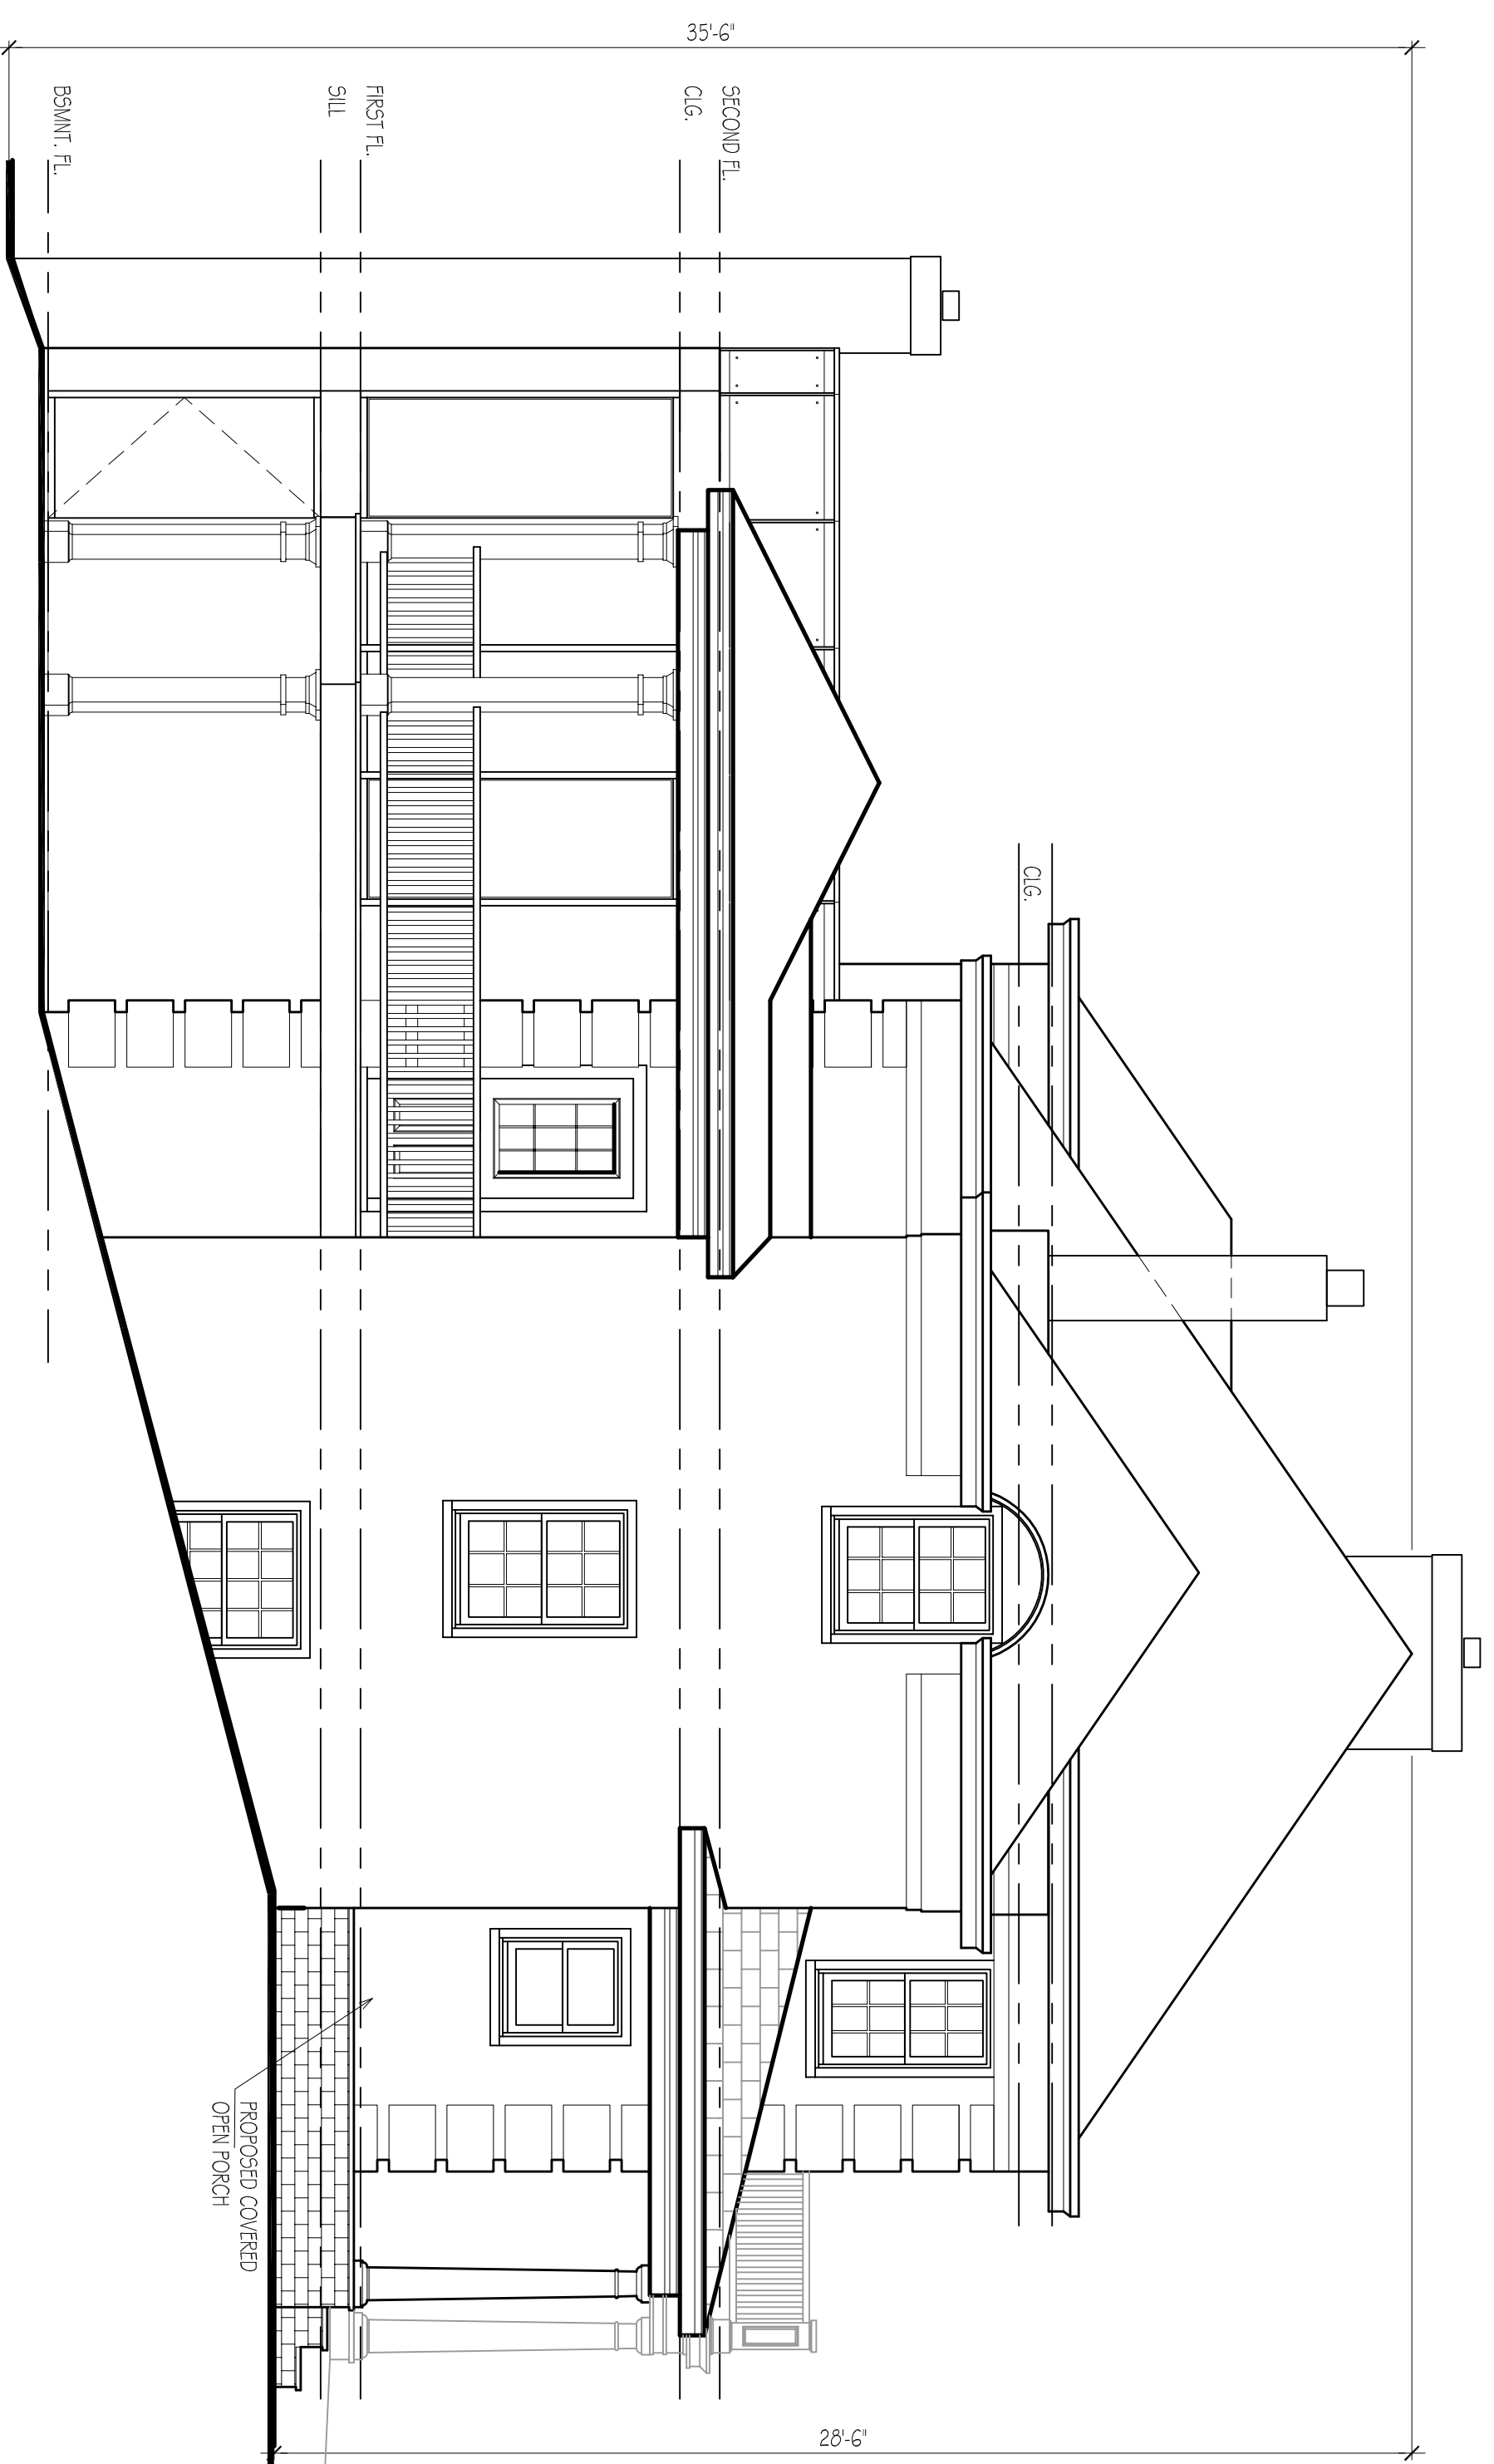

2 LEFT SIDE ELEVATION
SCALE: 1/4" = 1'-0"

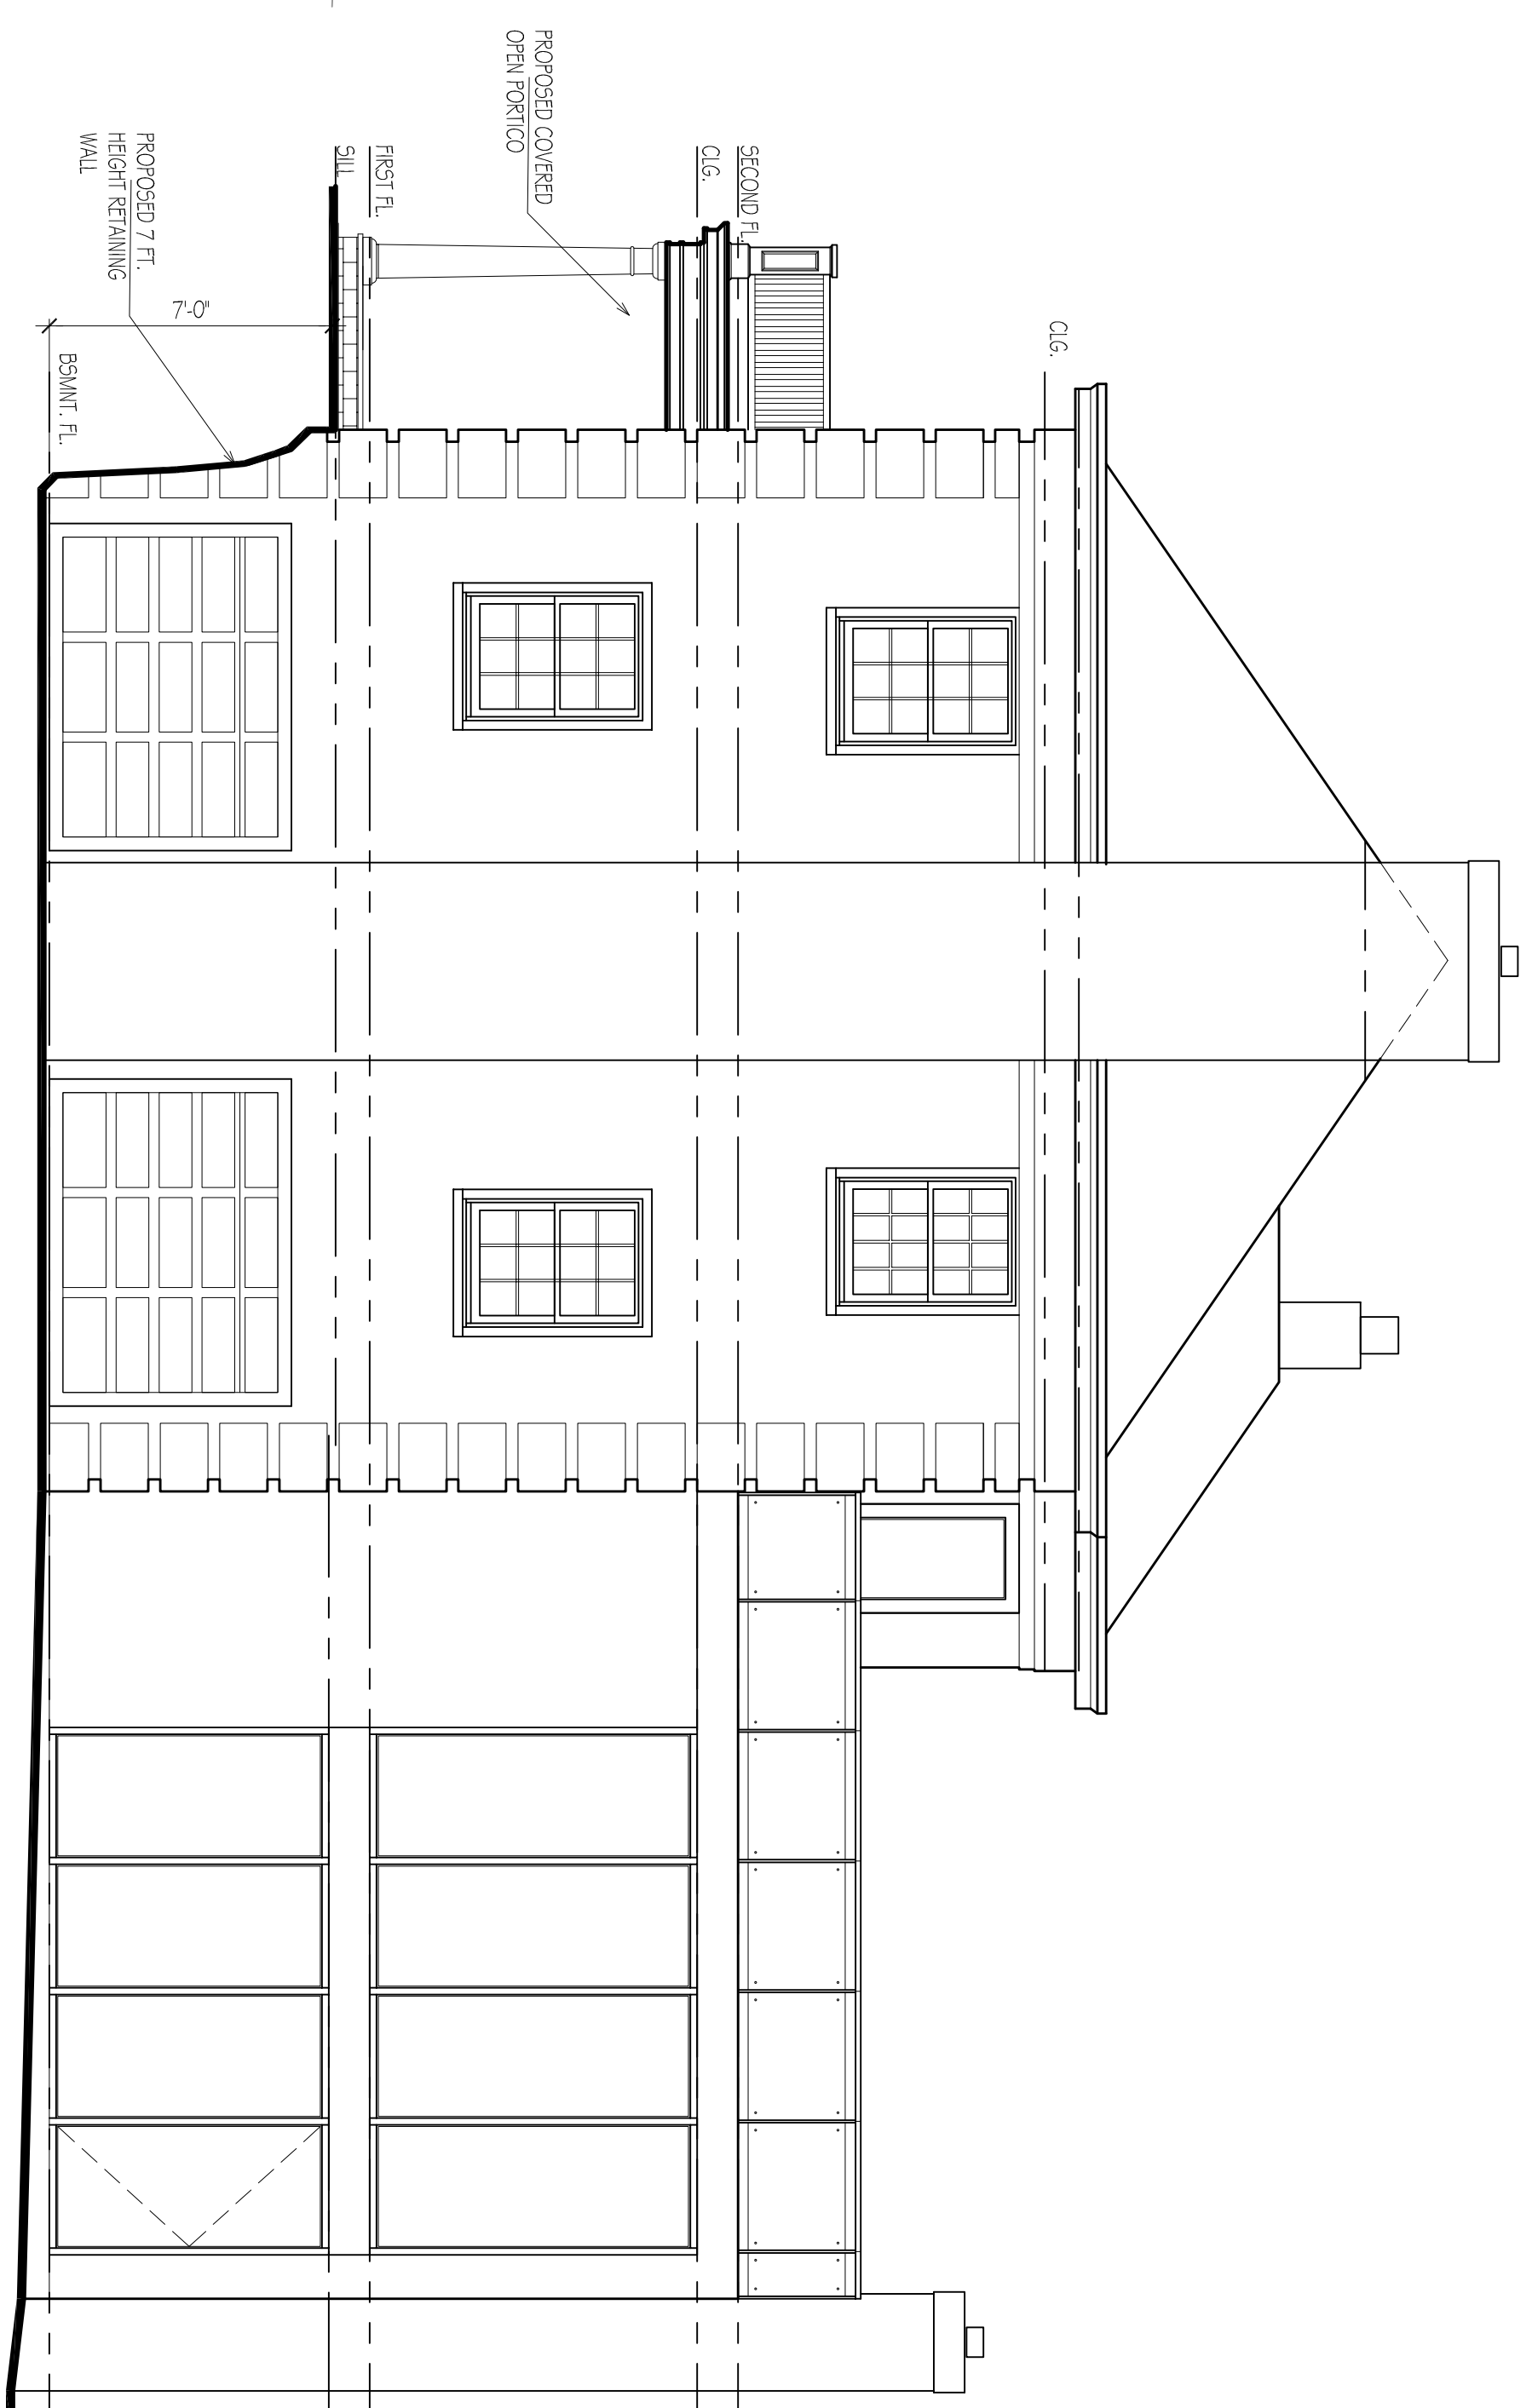

3 RIGHT SIDE ELEVATION
SCALE: 1/4" = 1'-0"

		CORMICAN RESIDENCE 125 Crest Road, Ridgewood, N.J.		5-9-2023 2-13-2023 ISSUED FOR HFC ISSUED FOR VARIANCE
		ROGER SCHLICHT ARCHITECT 56 Walther Avenue, Ridgewood, New Jersey 07450 2 0 1 . 4 4 7 . 1 9 6 2 DATE: 2-13-2023 SCALE: AS NOTED		
Roger D. Schlicht N.J. License No. 09576				