




**1 LEFT ELEVATION**  
SCALE: 3/8" = 1'-0"

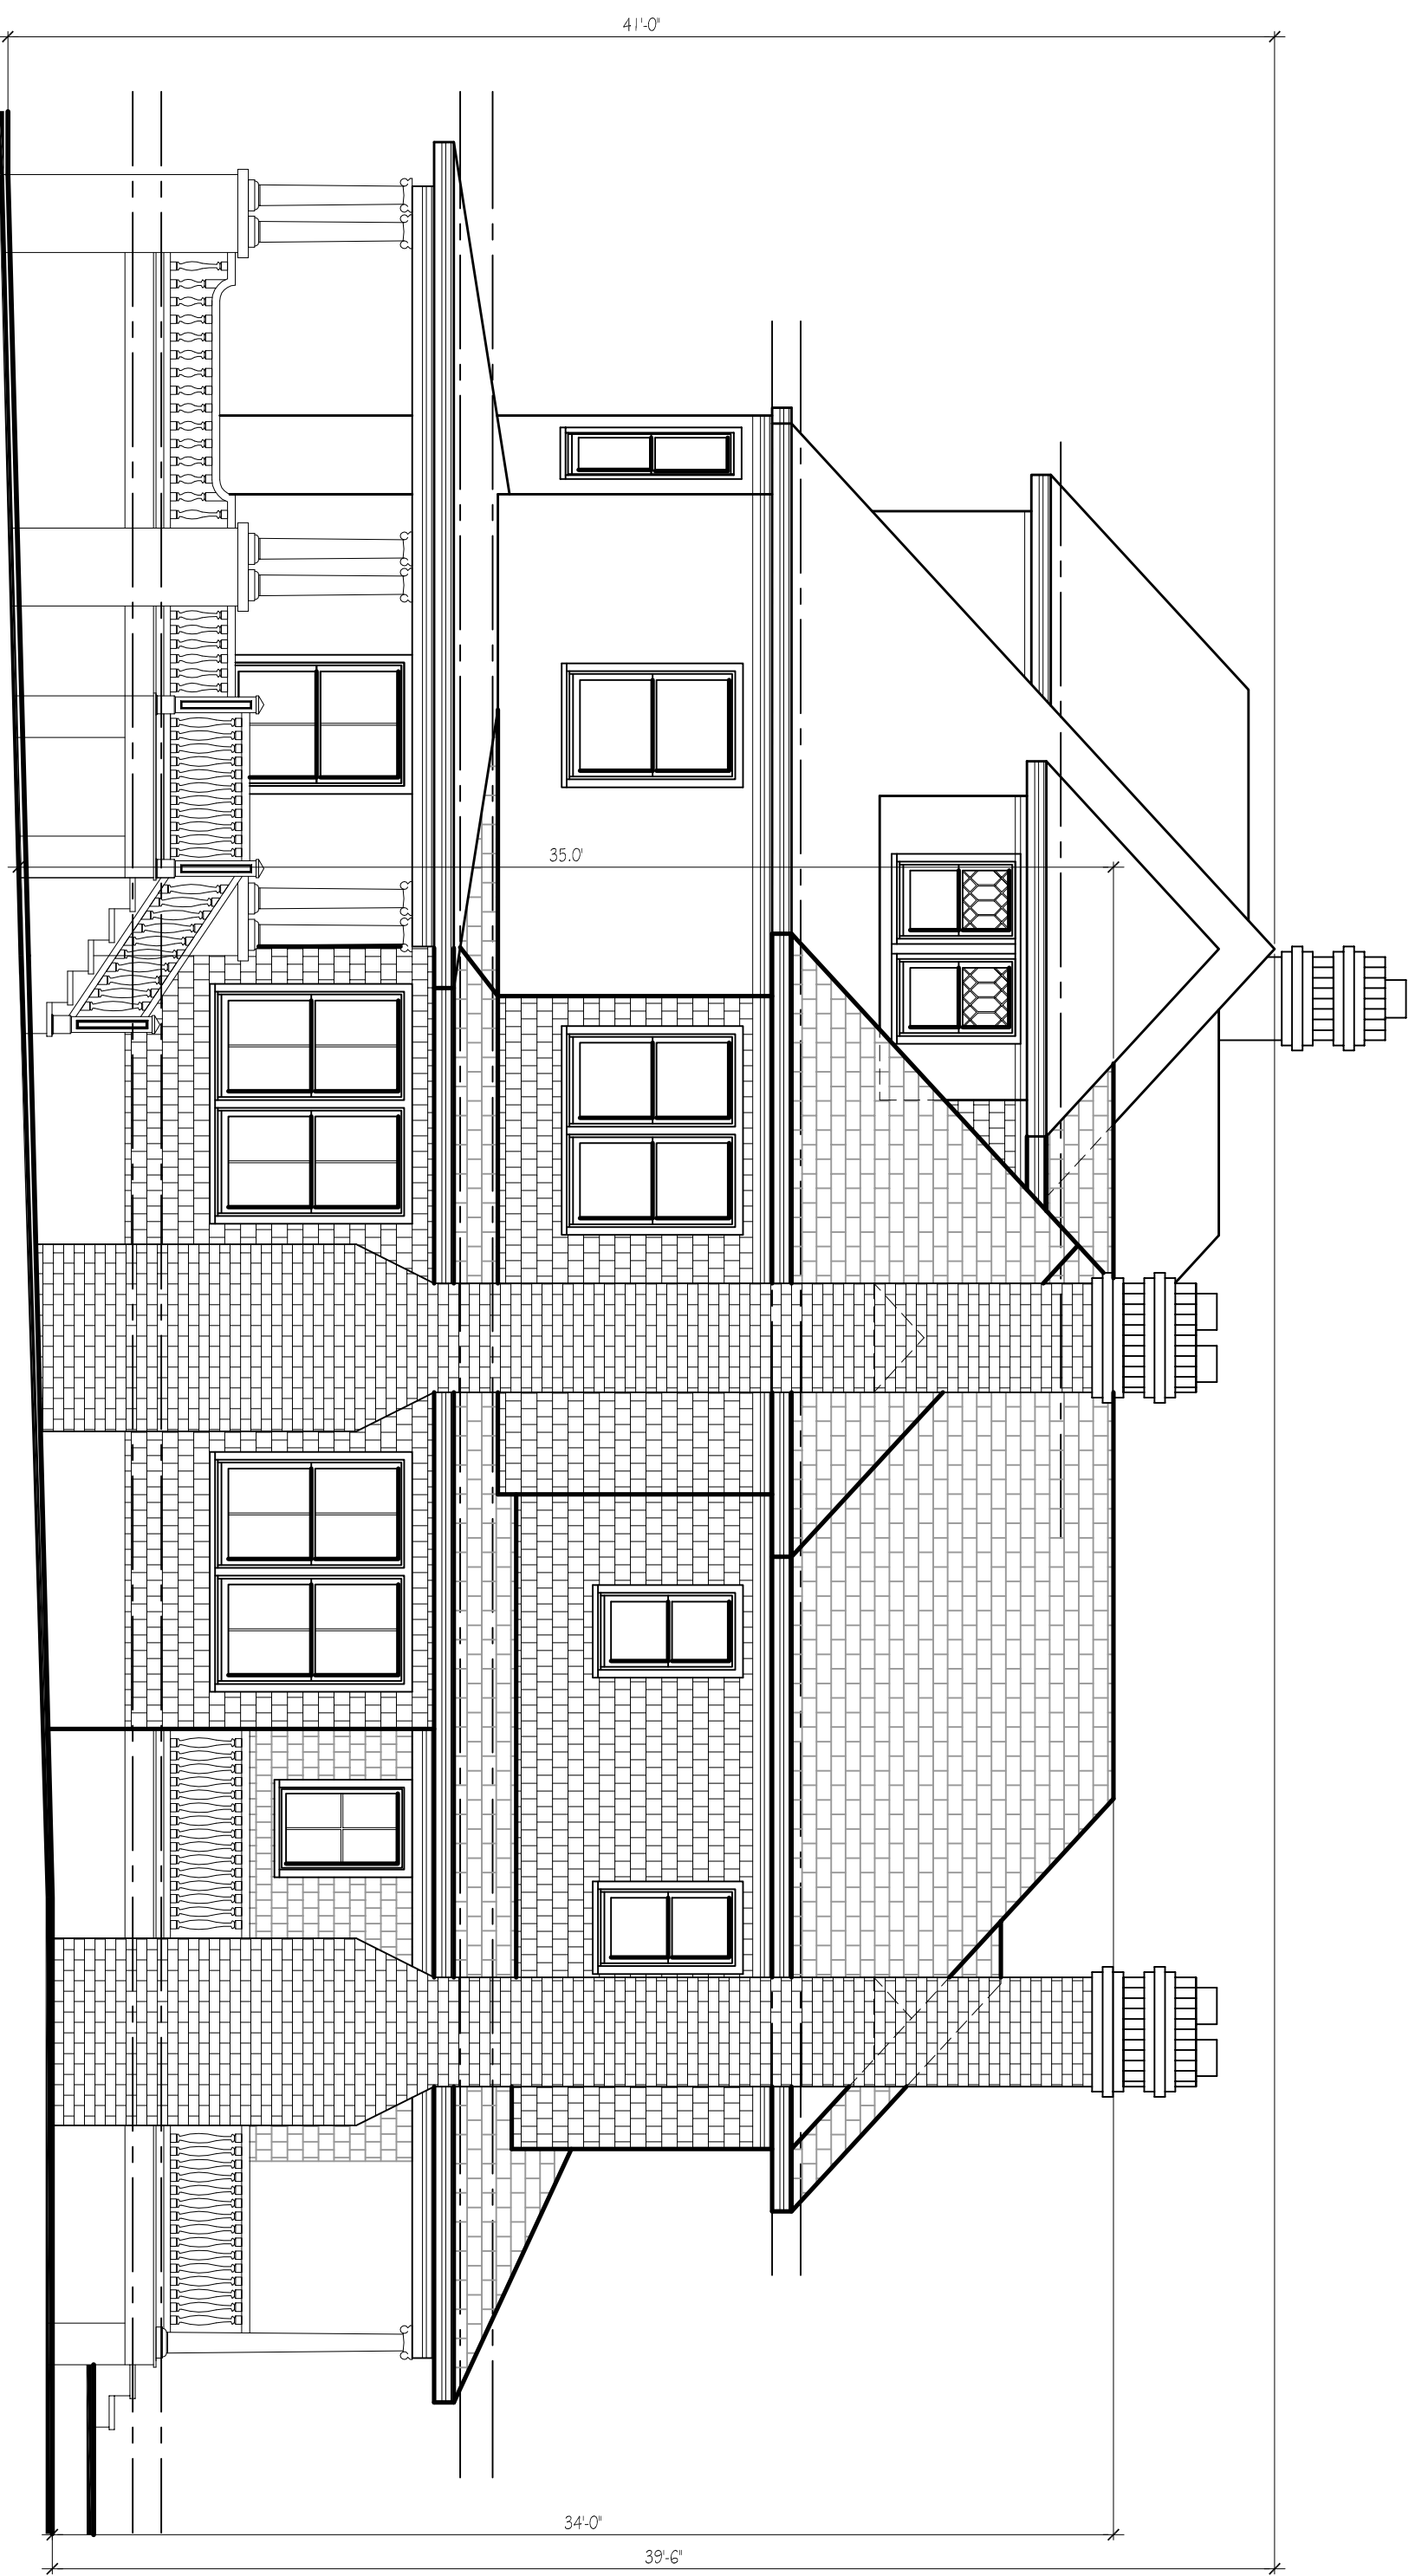

**3 RIGHT ELEVATION**  
SCALE: 3/8" = 1'-0"

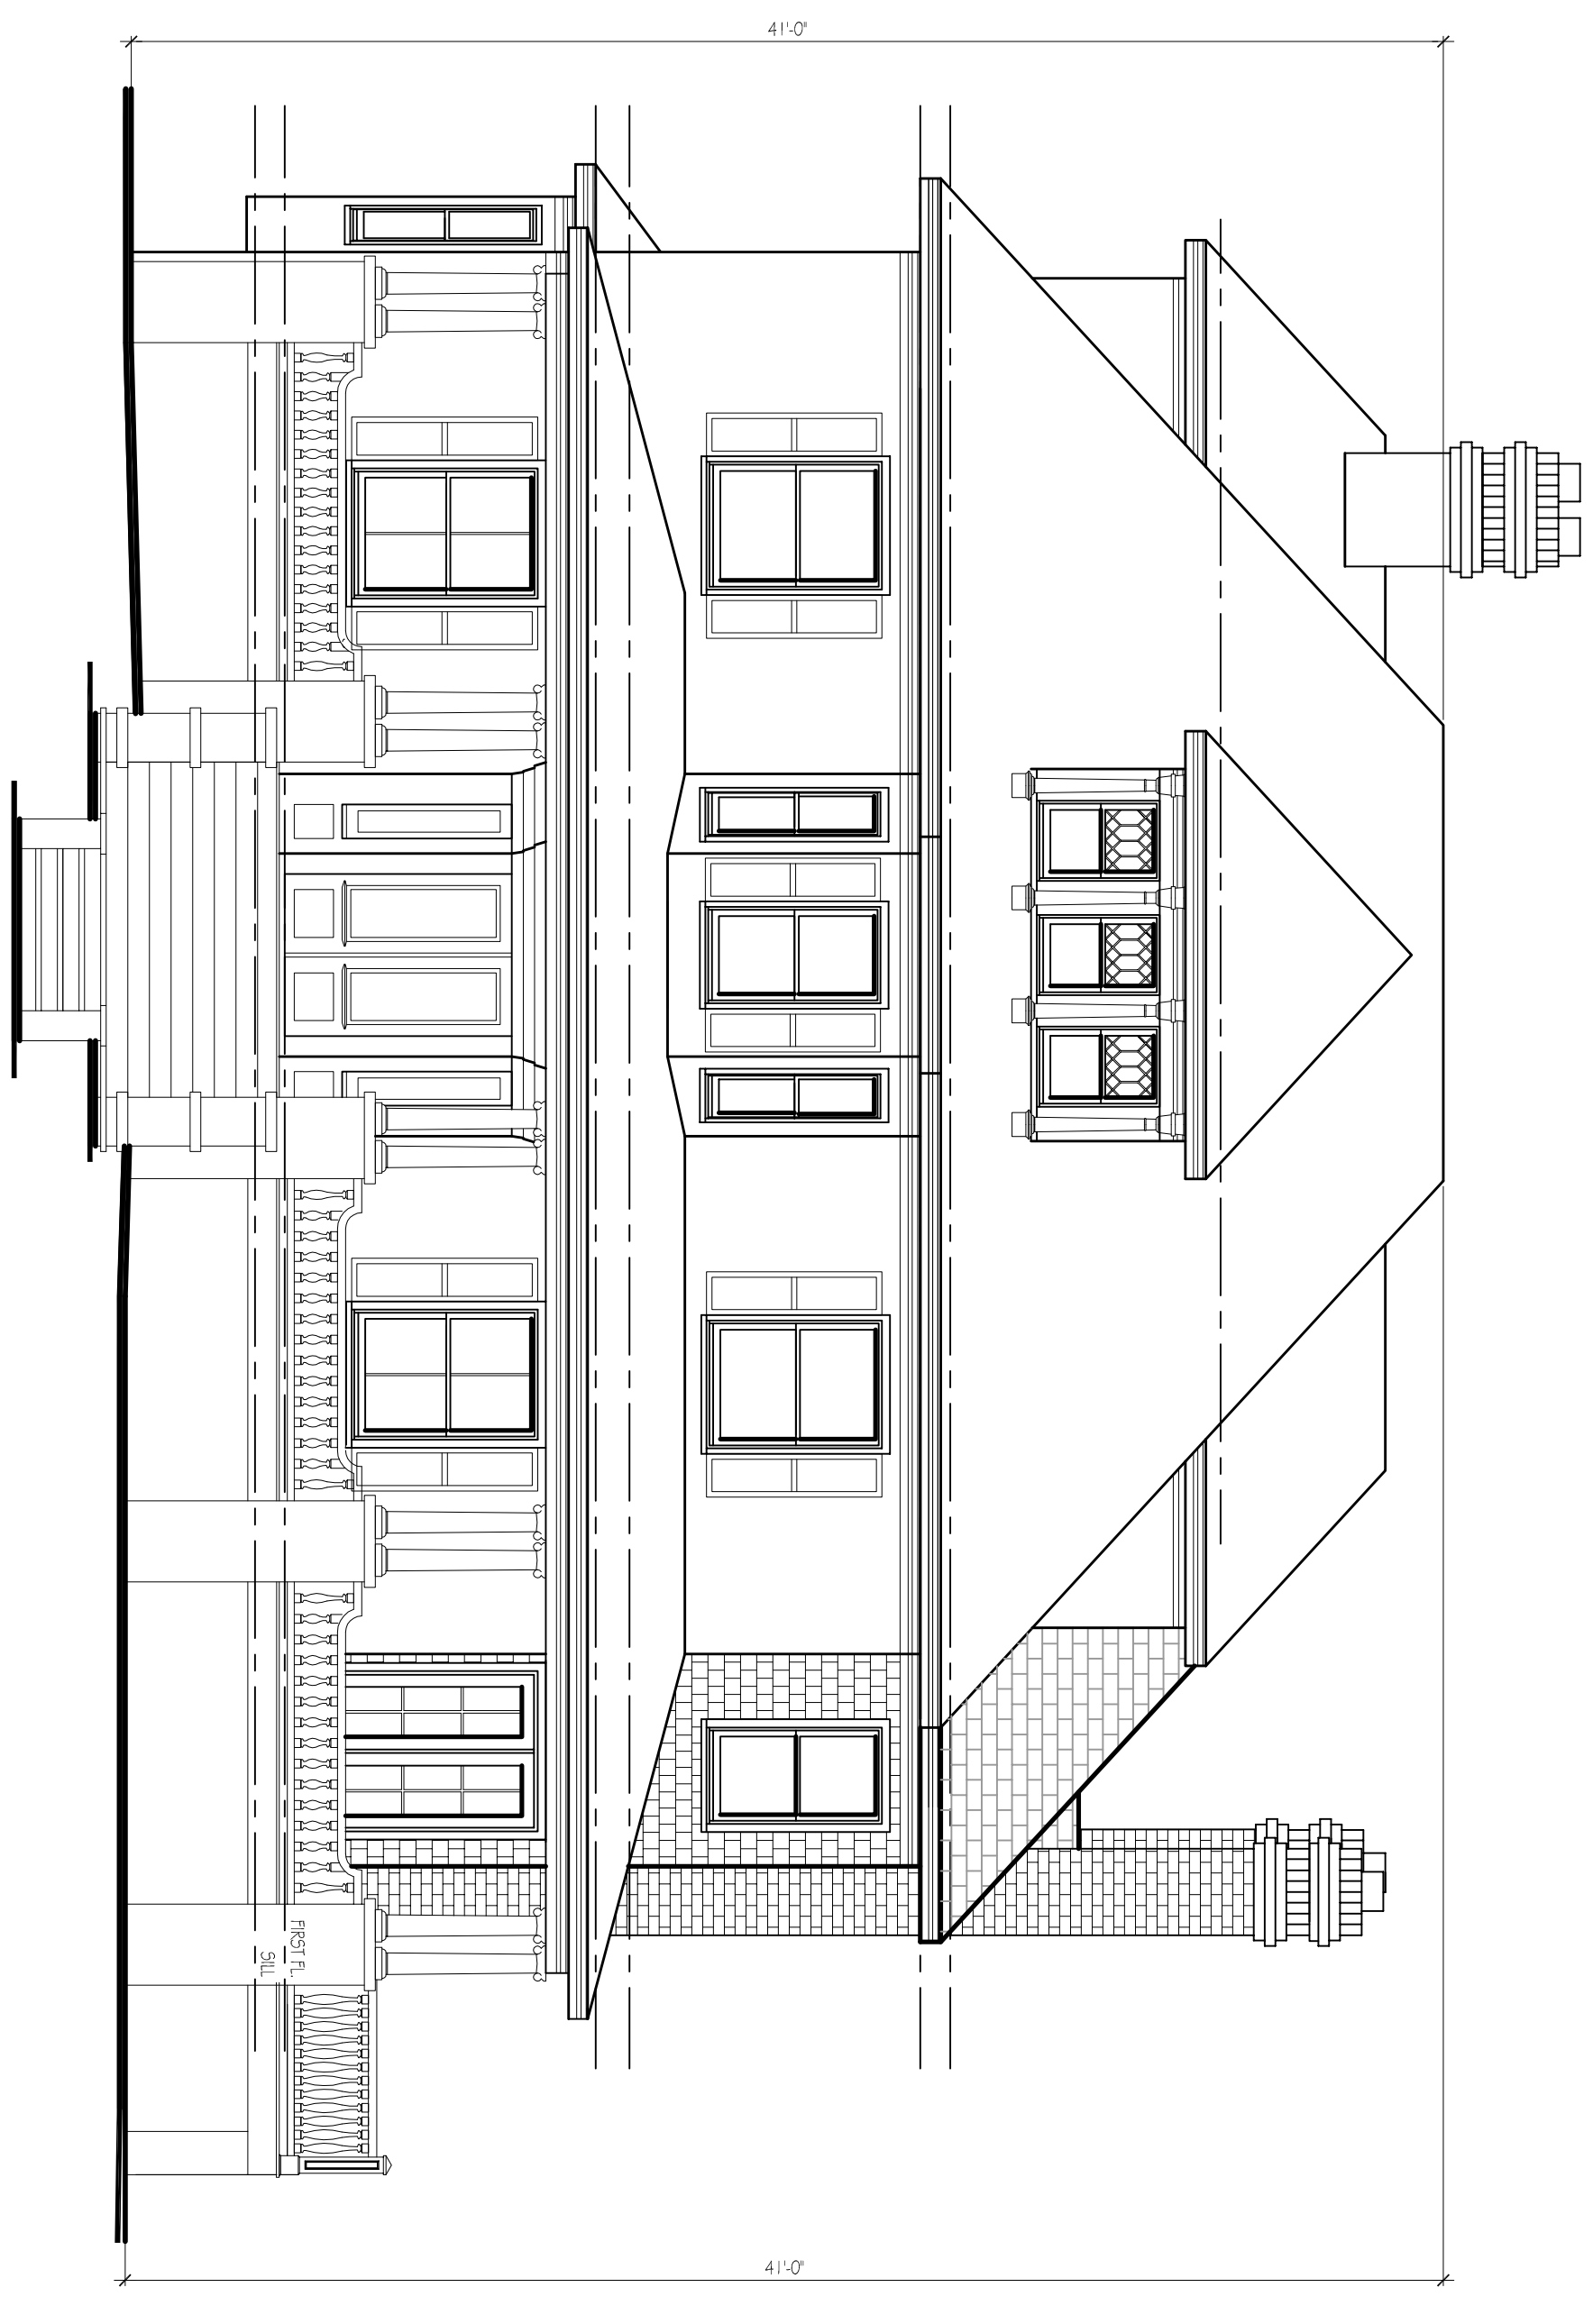

**2 FRONT ELEVATION**  
SCALE: 3/8" = 1'-0"

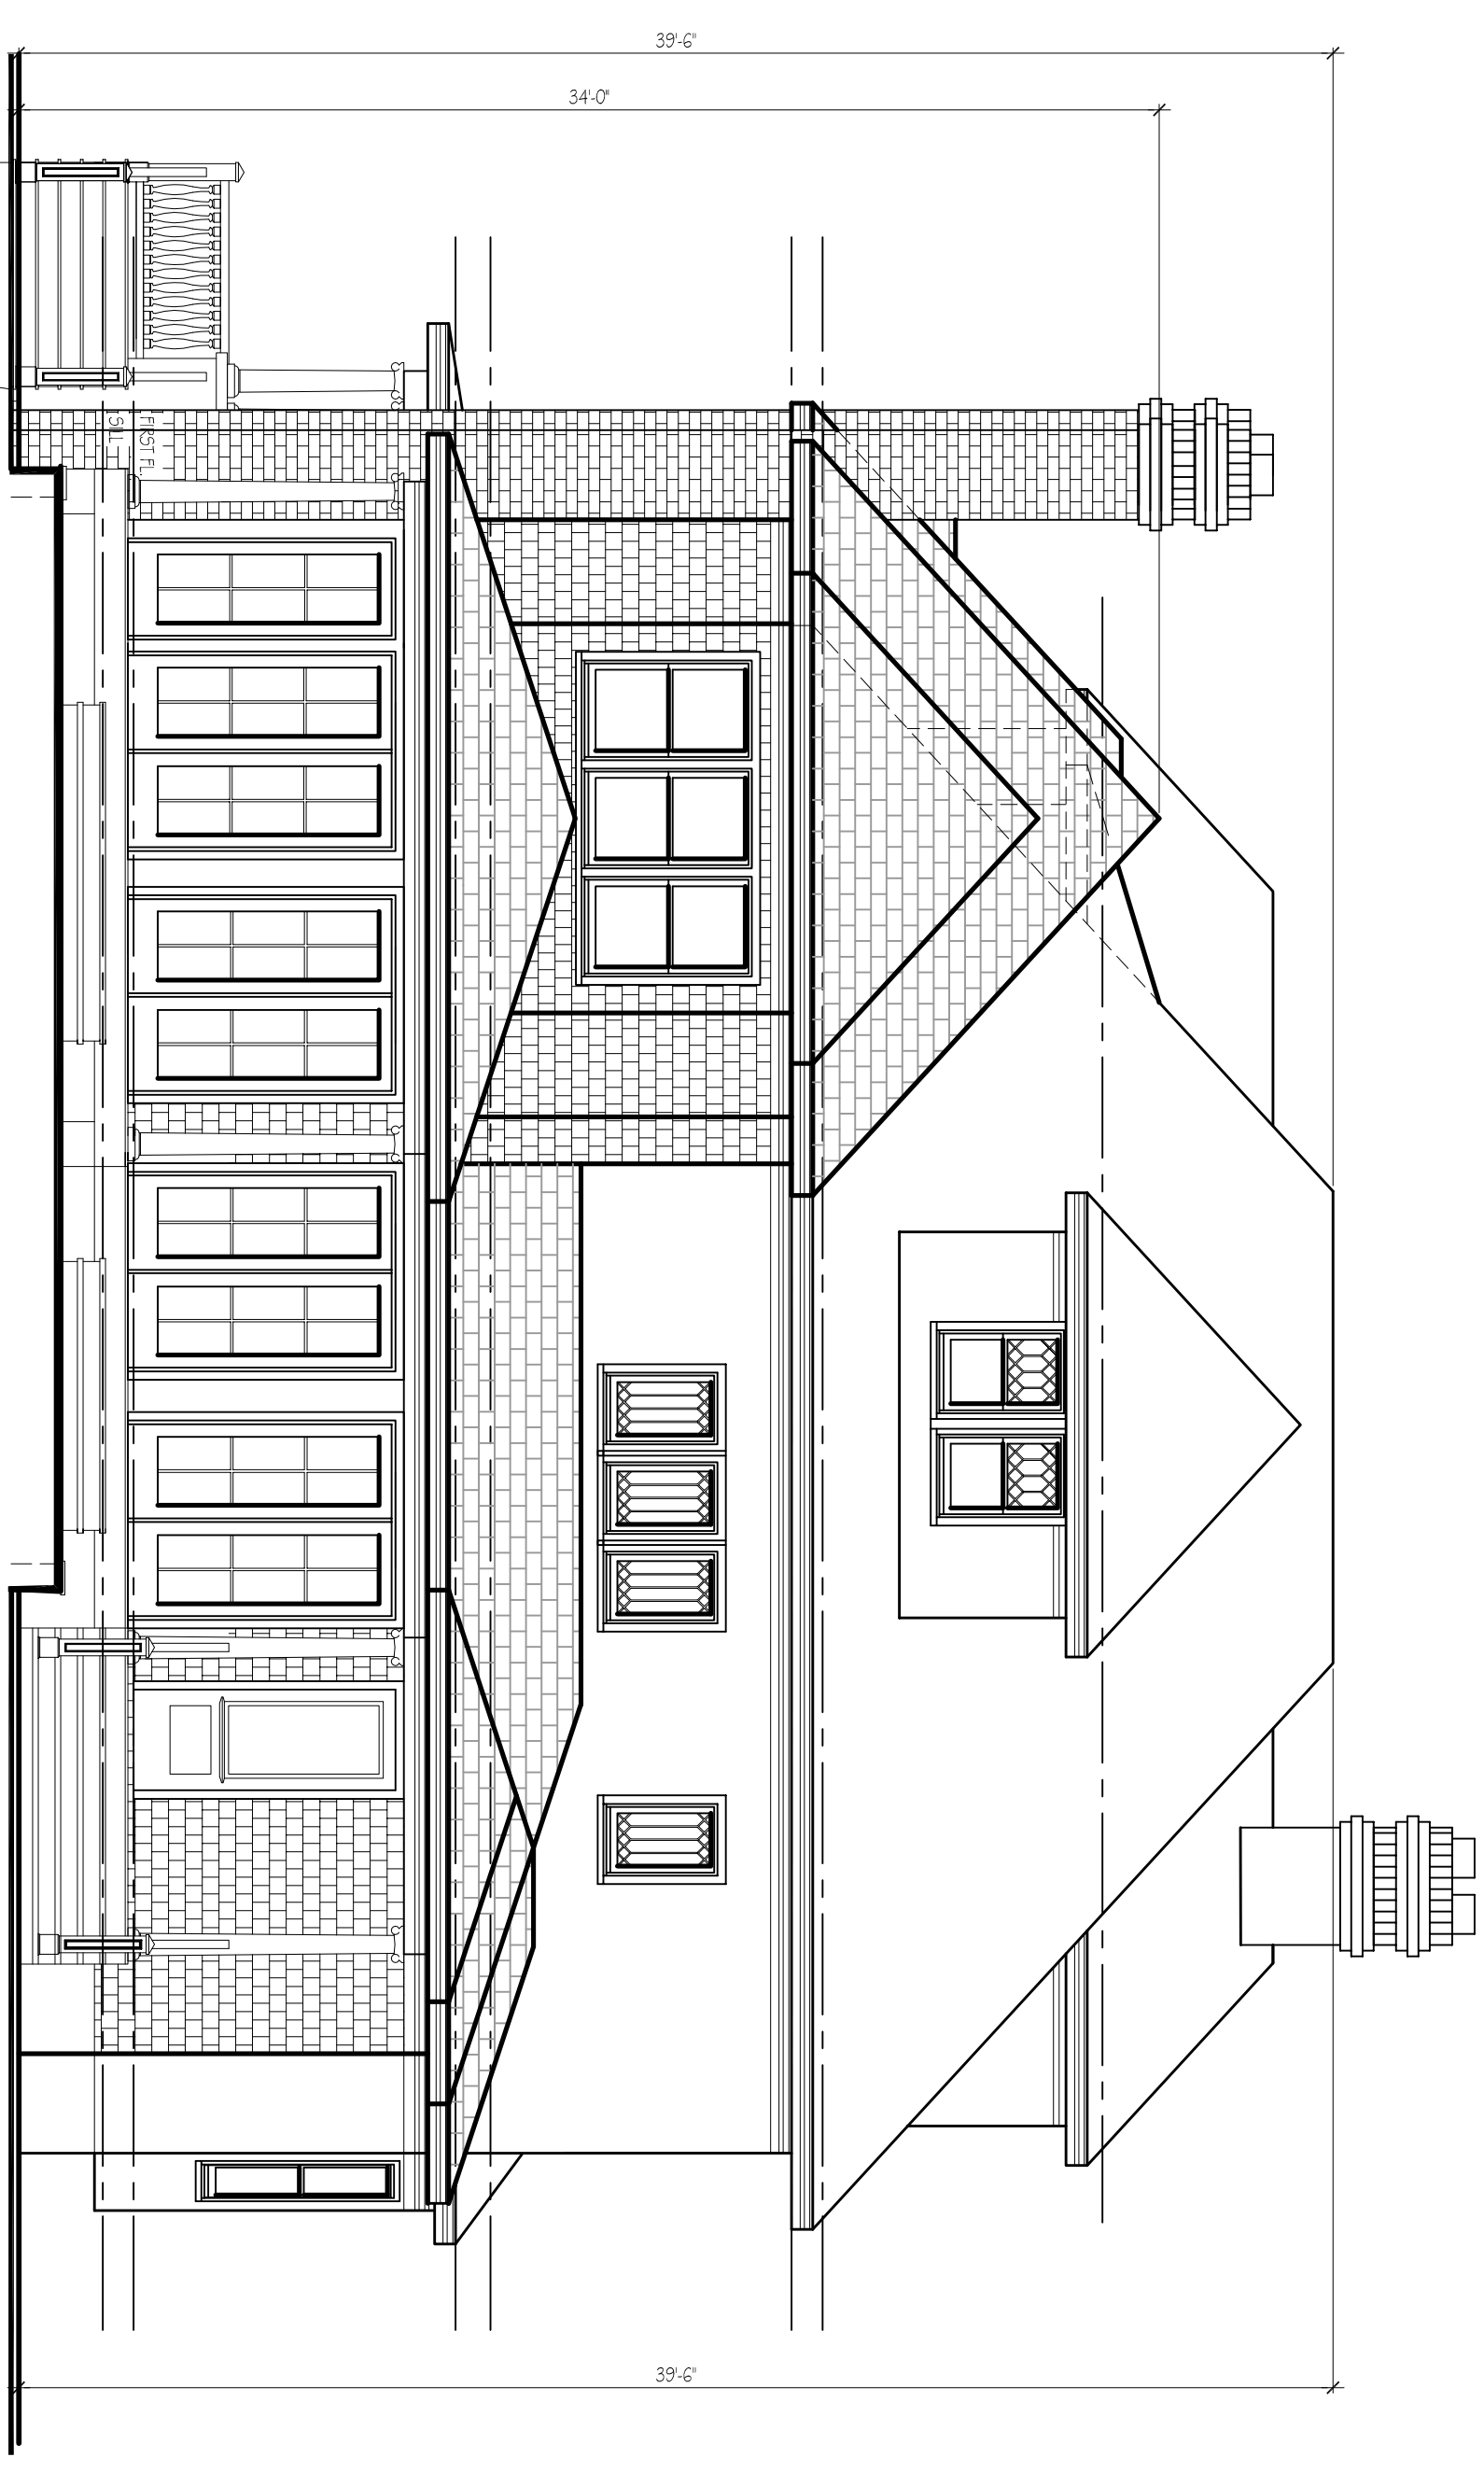

**4 REAR ELEVATION**  
SCALE: 3/8" = 1'-0"

	<b>R D S</b> <b>ARCHITECTS</b> ROGER SCHLICHT ARCHITECT 56 Walther Avenue, Ridgewood, New Jersey 07450 201-444-7191	<b>LEONARD RESIDENCE</b> 65 Park Slope Ridgewood, N.J.		DATE: 6-1-2023 SCALE: 3/8" = 1'-0"
		EXTERIOR ELEVATIONS		
			8-7-2023 6-7-2023	ISSUED FOR VARIANCE ISSUED FOR OWNER REVIEW
			<b>V-3</b>	