



LEGEND / SYMBOLS

- EXISTING WALL TO REMAIN
- EXISTING WALL TO BE REMOVED
- NEW WALL
- EXISTING DOOR FRAME TO REMAIN
- EXIST. DOOR FRAME TO BE REMOVED
- NEW DOOR

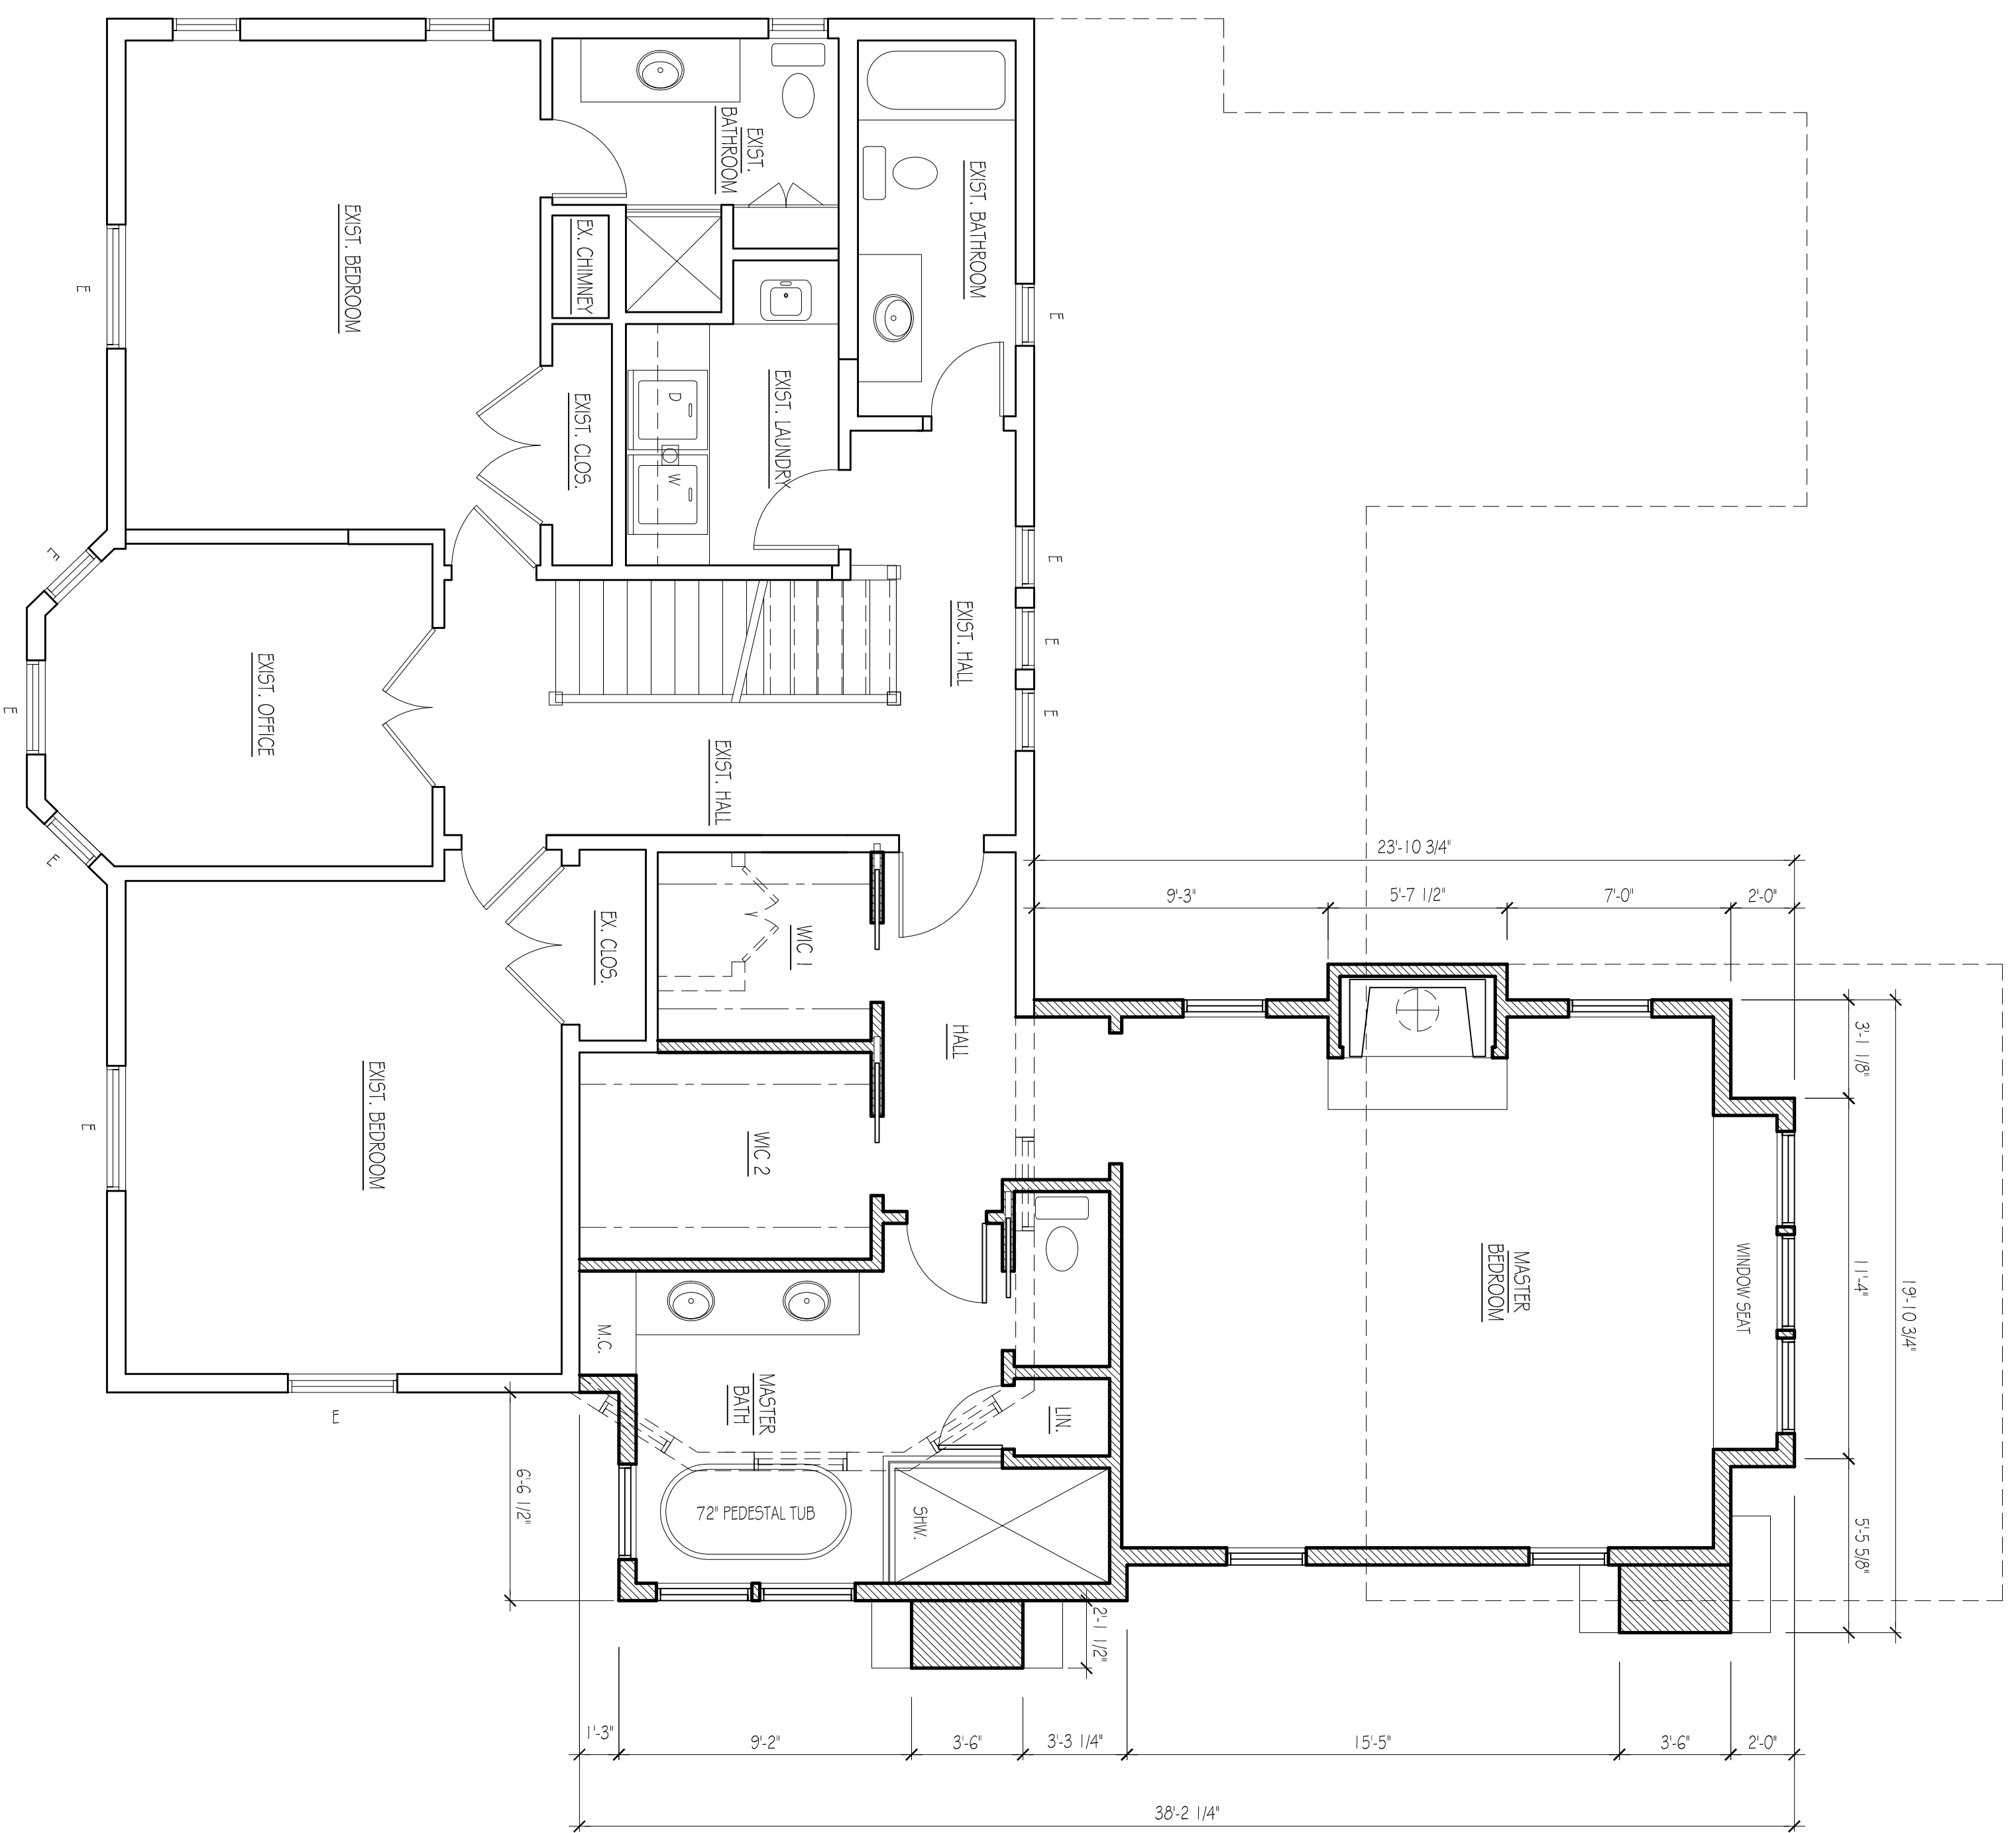

1 SECOND FLOOR PLAN
SCALE: 1/8" = 1'-0"

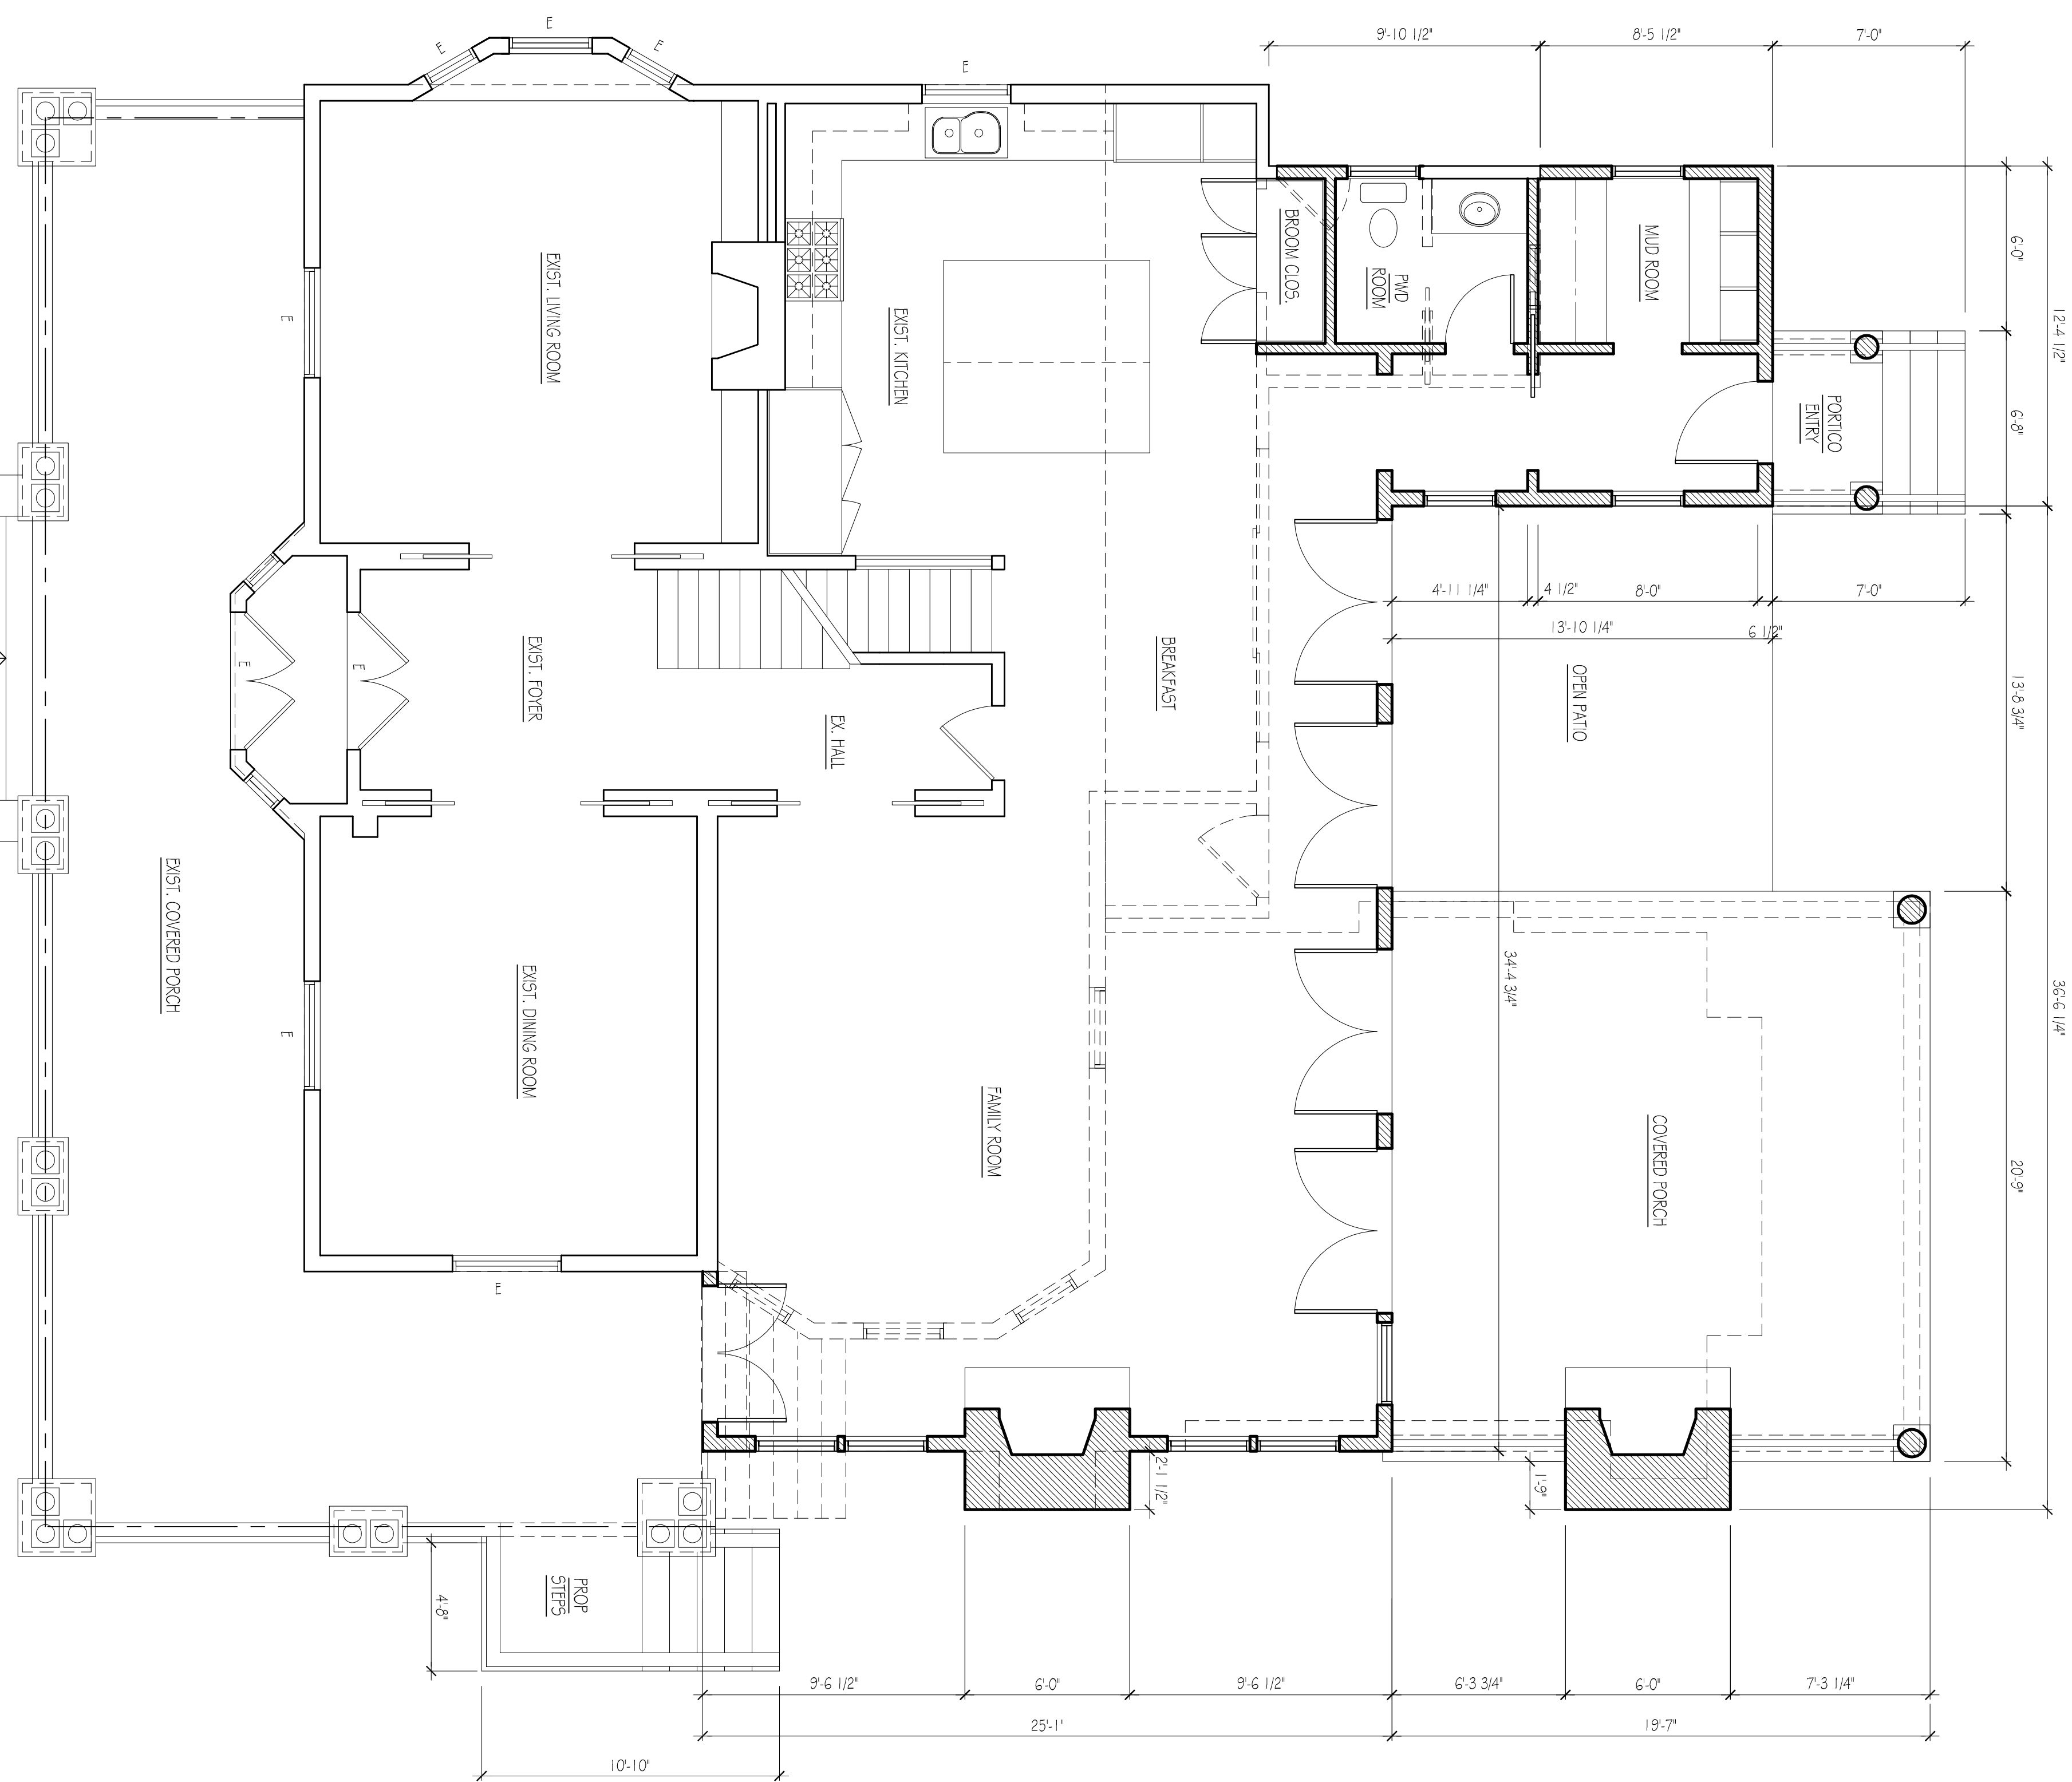

2 FIRST FLOOR PLAN
SCALE: 1/8" = 1'-0"

3-1-2024 REVISED/ISSUED FOR VARIANCE
 6-5-2023 ISSUED FOR PERMITTING
 6-1-2023 ISSUED FOR OWNER'S REVIEW
 2-21-2023 ISSUED FOR VARIANCE/ DENIAL LTR
 DATE ISSUE

RIDS ARCHITECTS
 ROGER SCHLICHT ARCHITECT
 56 Wadley Avenue, Ridgewood, New Jersey 07450
 2 0 1 . 4 4 7 . 1 9 6 2

Roger D. Schlich
 NJ License No. 09576
LEONARD RESIDENCE
 65 Park Slope
 Ridgewood, N.J.
 DATE: 2-21-2023
 SCALE: AS NOTED

FIRST & SECOND
 FLOOR PLANS