



1 LEFT ELEVATION
SCALE: 3/8" = 1'-0"

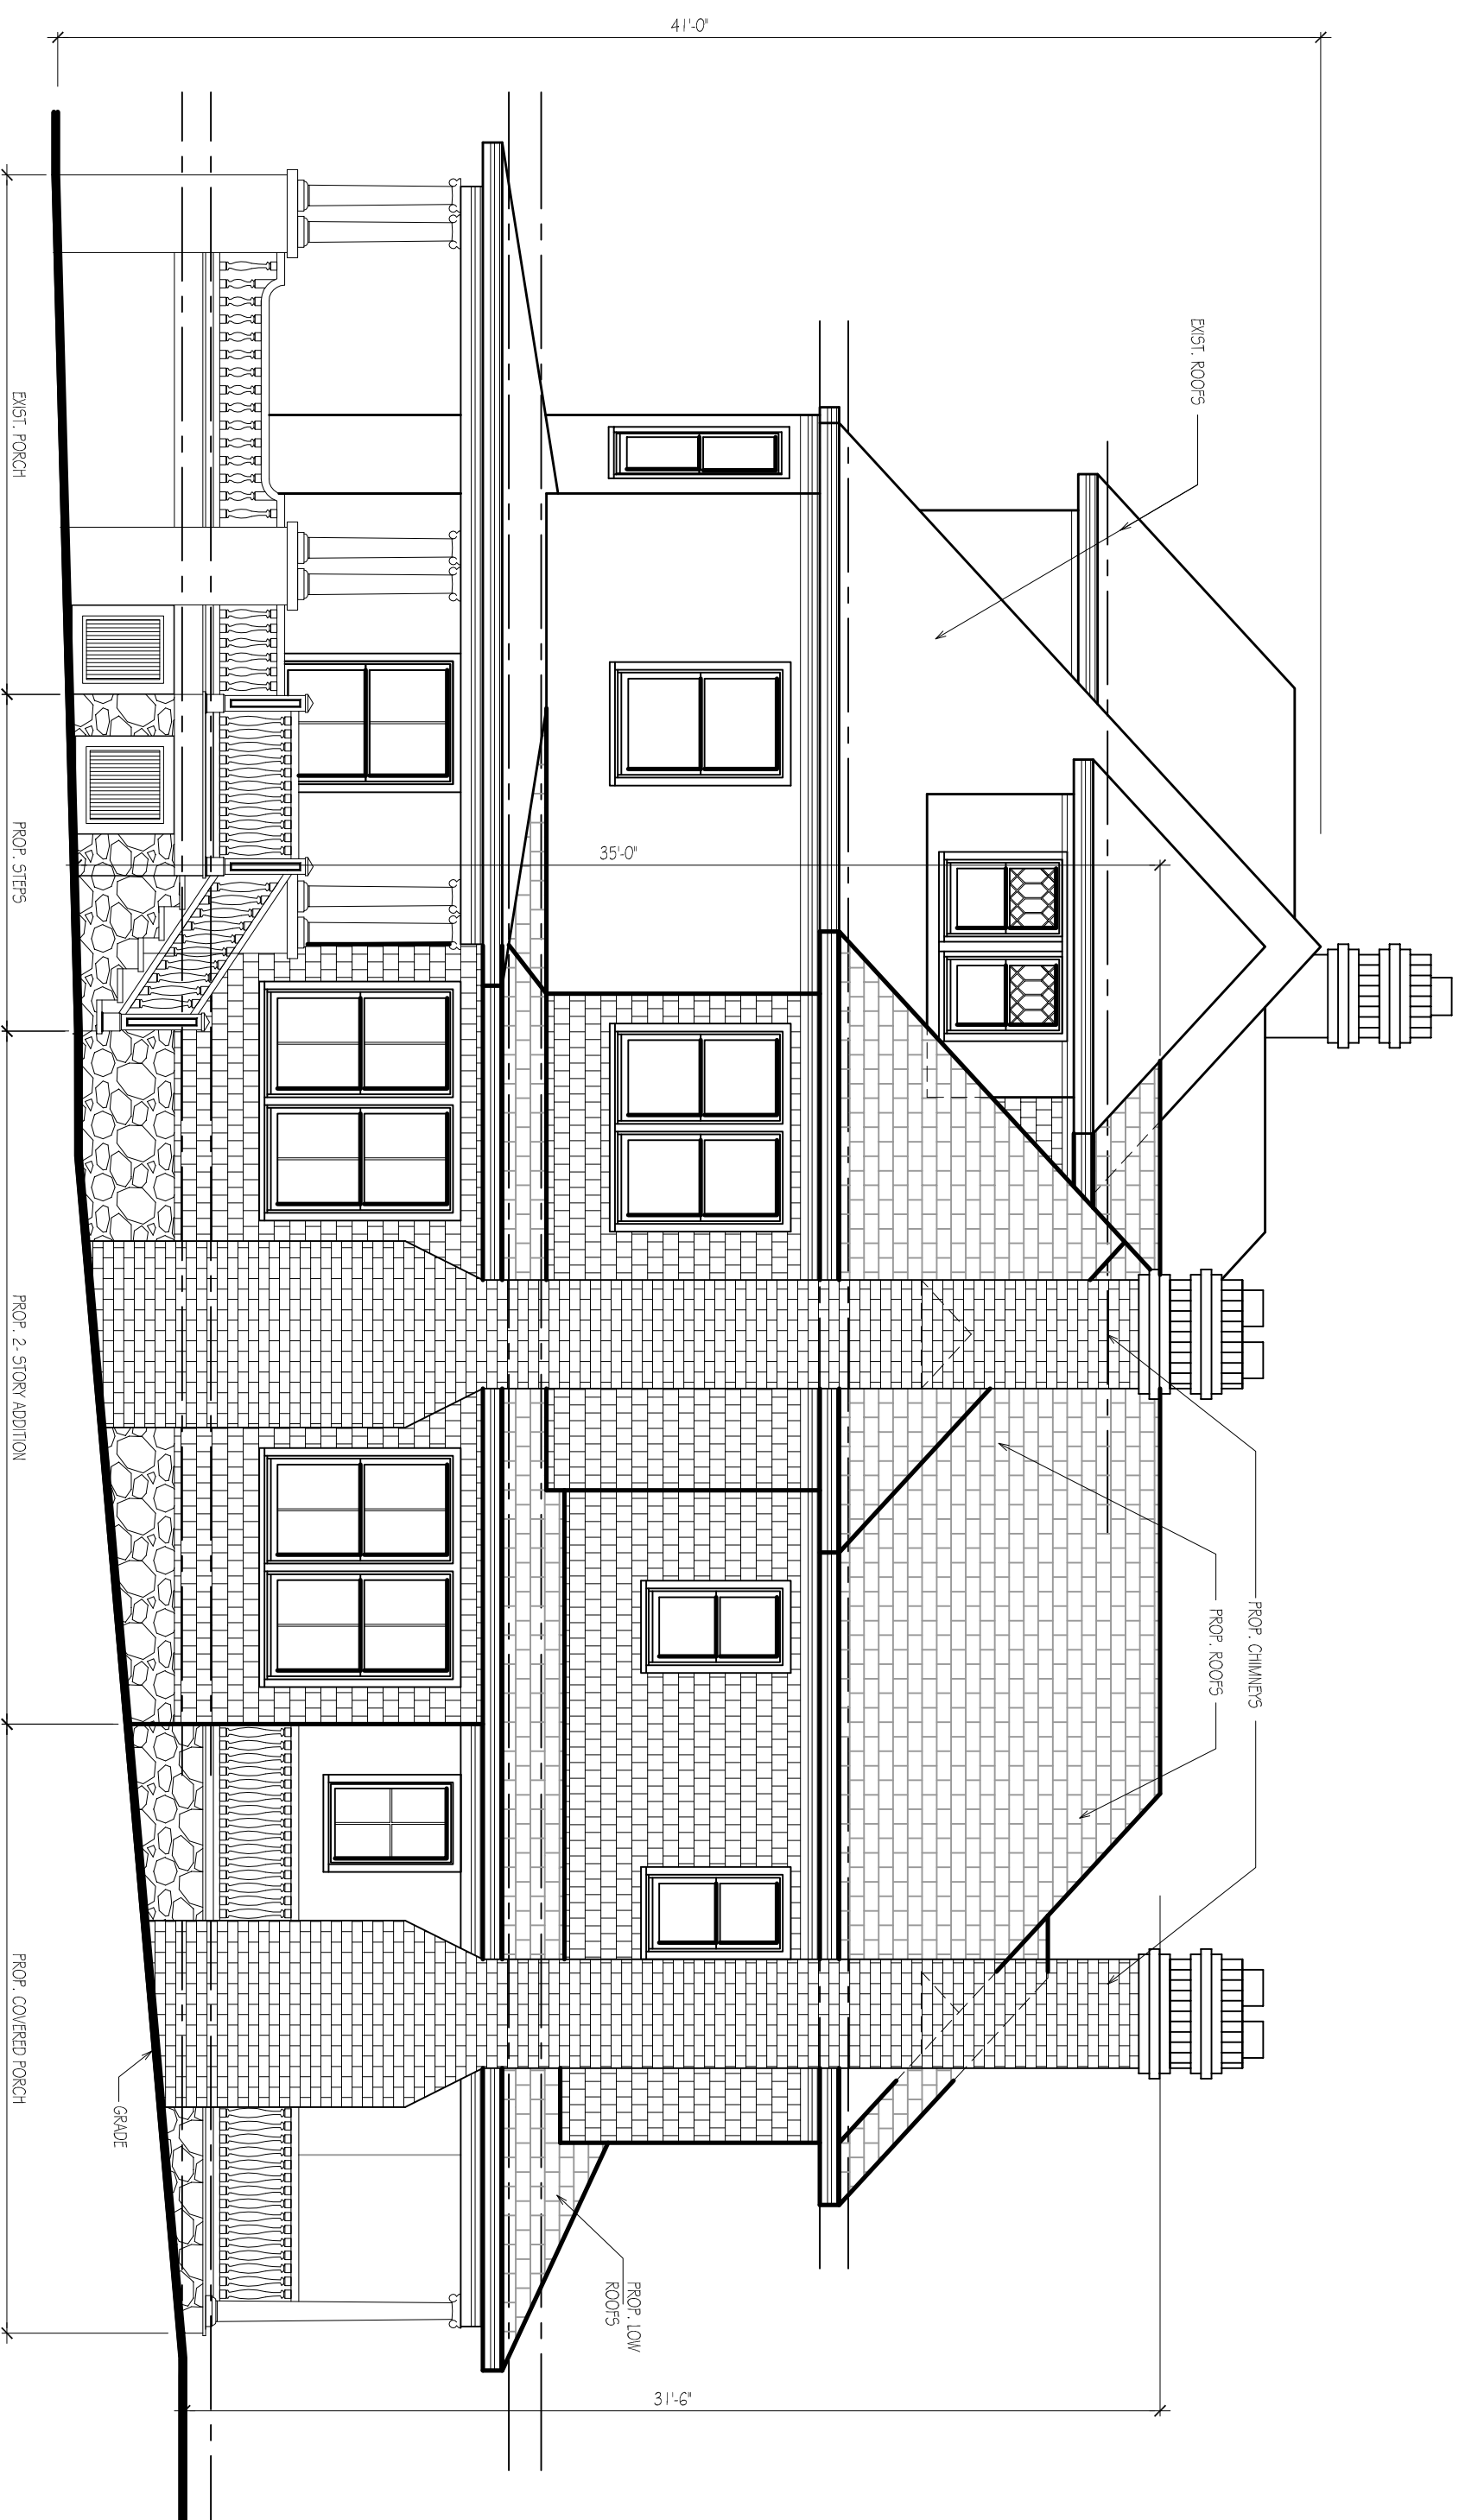

3 RIGHT ELEVATION
SCALE: 3/8" = 1'-0"

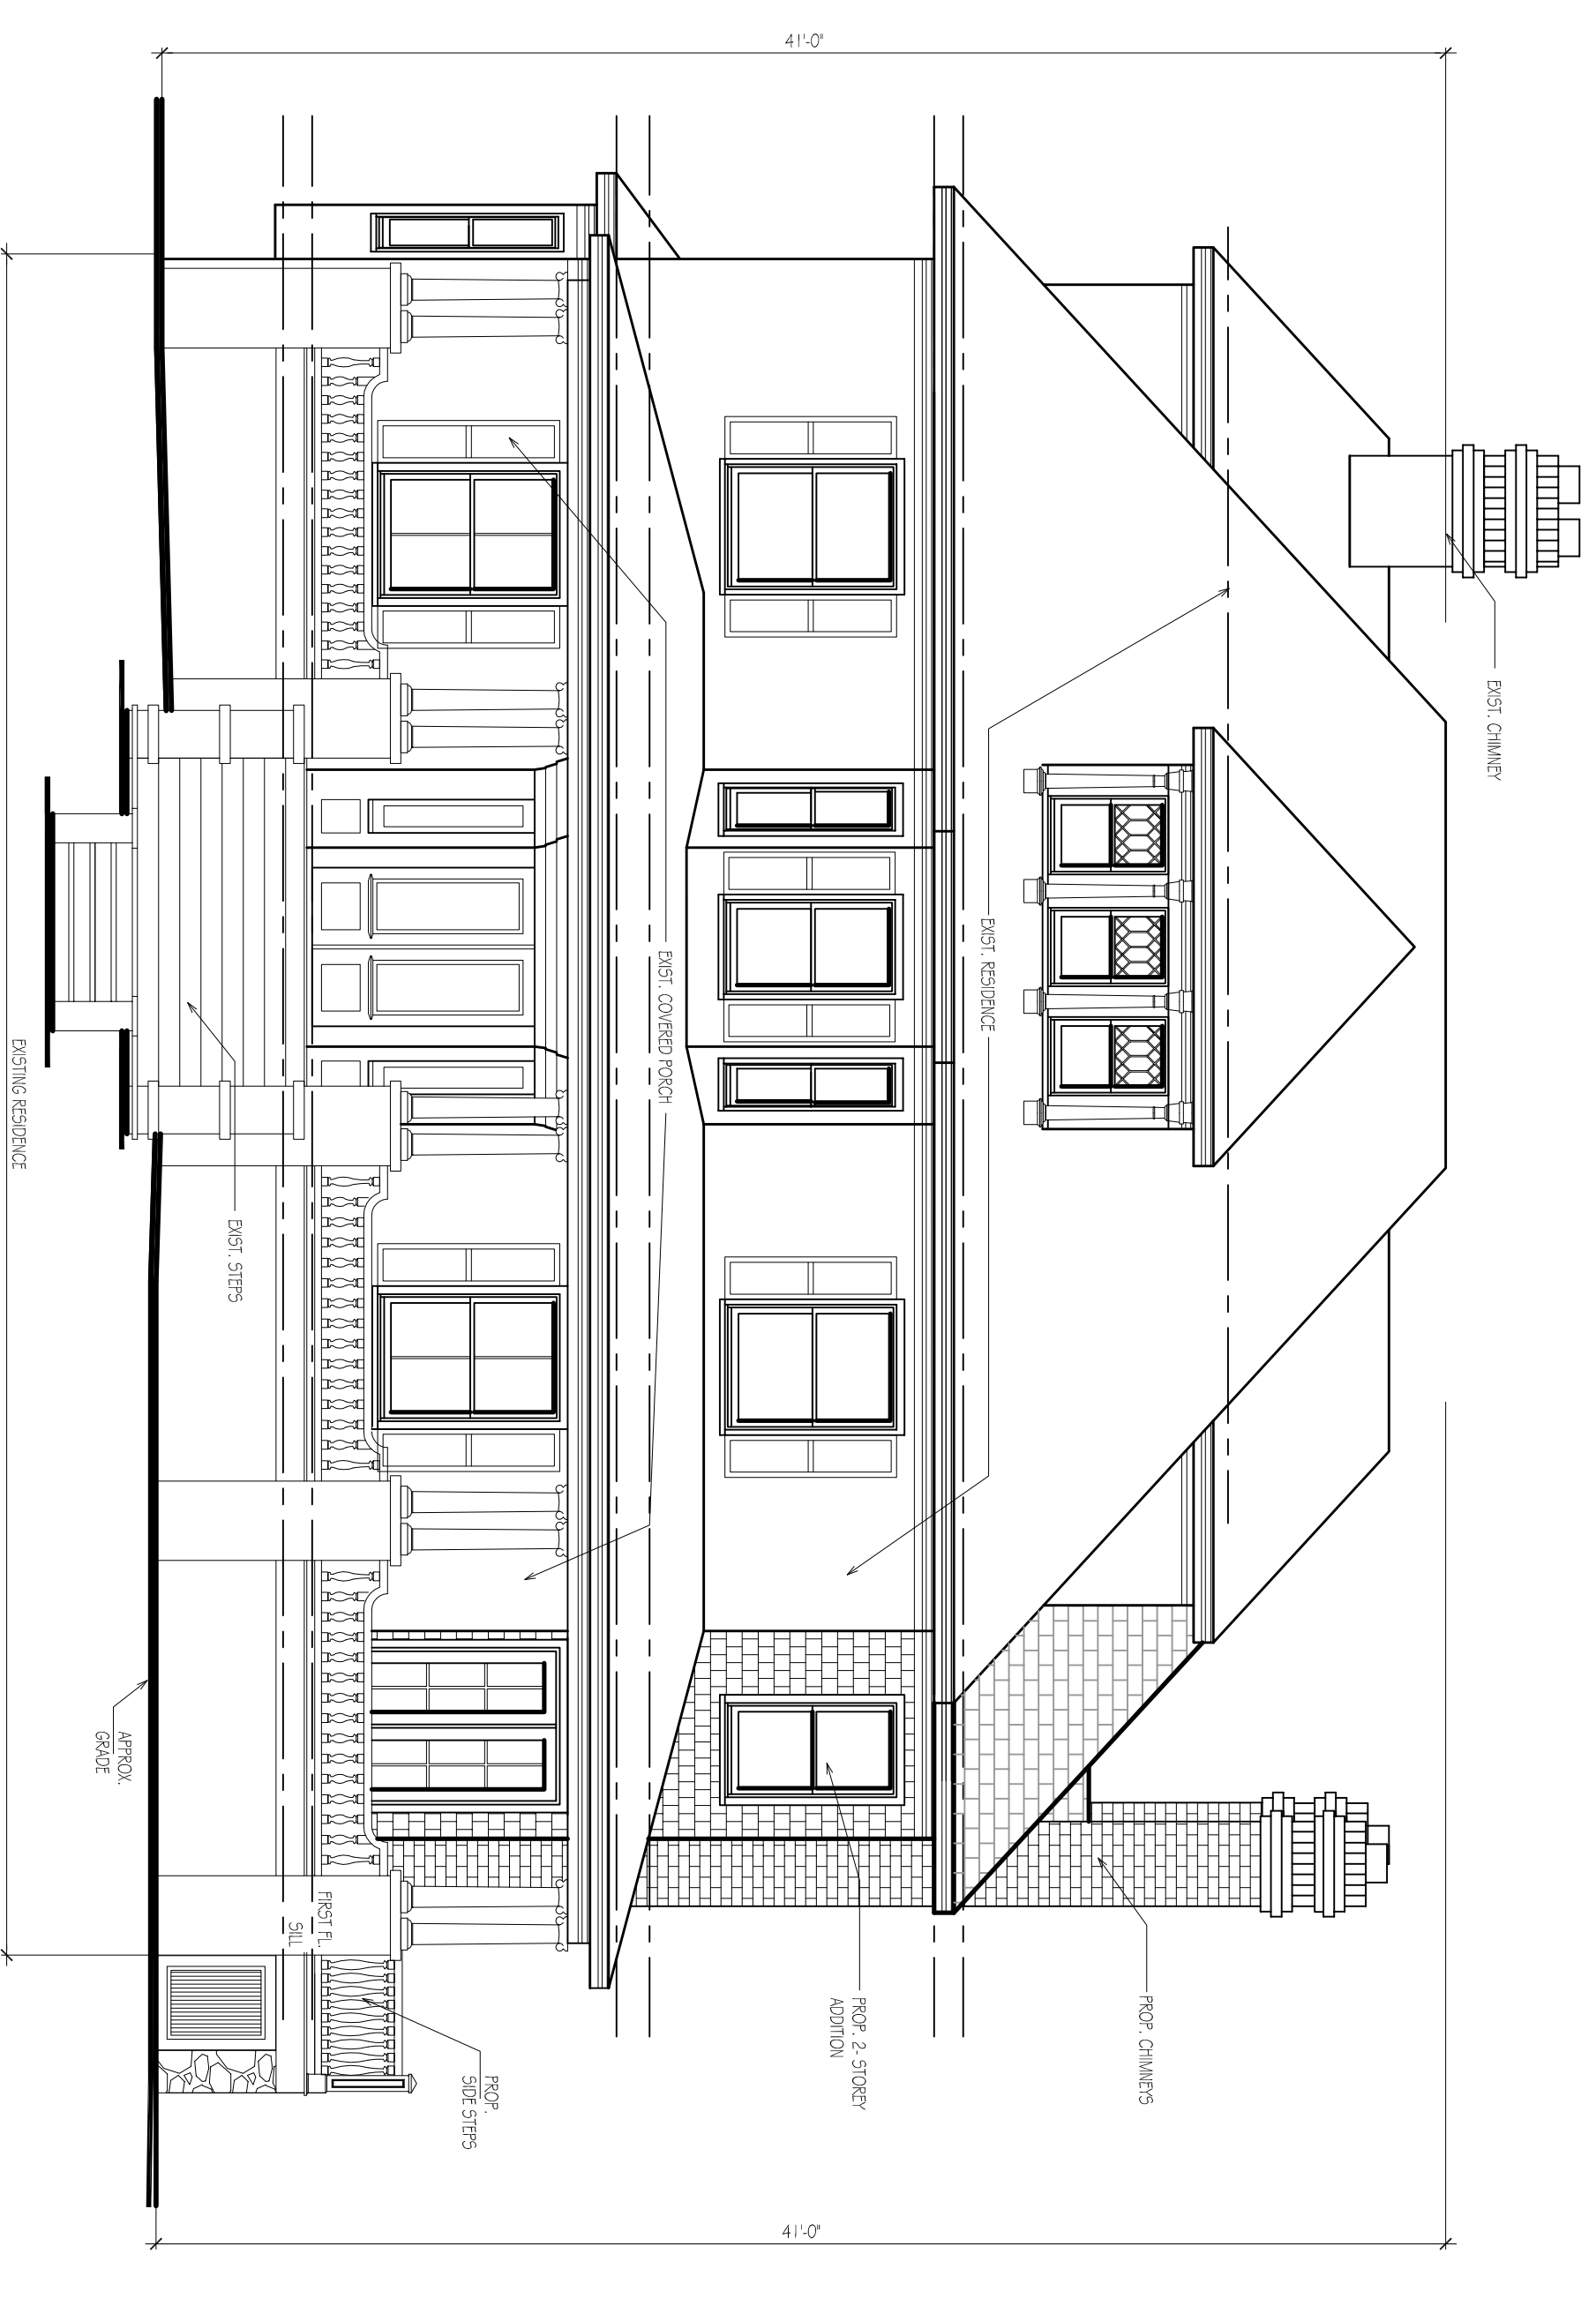

2 FRONT ELEVATION
SCALE: 3/8" = 1'-0"



4 REAR ELEVATION
SCALE: 3/8" = 1'-0"

	LEONARD RESIDENCE 65 Park Slope Ridgewood, N.J.	
	EXTERIOR ELEVATIONS	
ARCHITECTS ROGER SCHLICHT ARCHITECT 56 Walther Avenue, Ridgewood, New Jersey 07450 201.447.1992	DATE: 6-1-2023 SCALE: 3/8" = 1'-0"	3-1-2024 8-7-2023 6-3-2023 REVISED/ISSUED FOR VARIANCE ISSUED FOR VARIANCE ISSUED FOR OWNER REVIEW
Roger D. Schlicht N.J. License No. 095716		V-3