




1 FLOOR PLAN
SCALE: 1/4" = 1'-0"

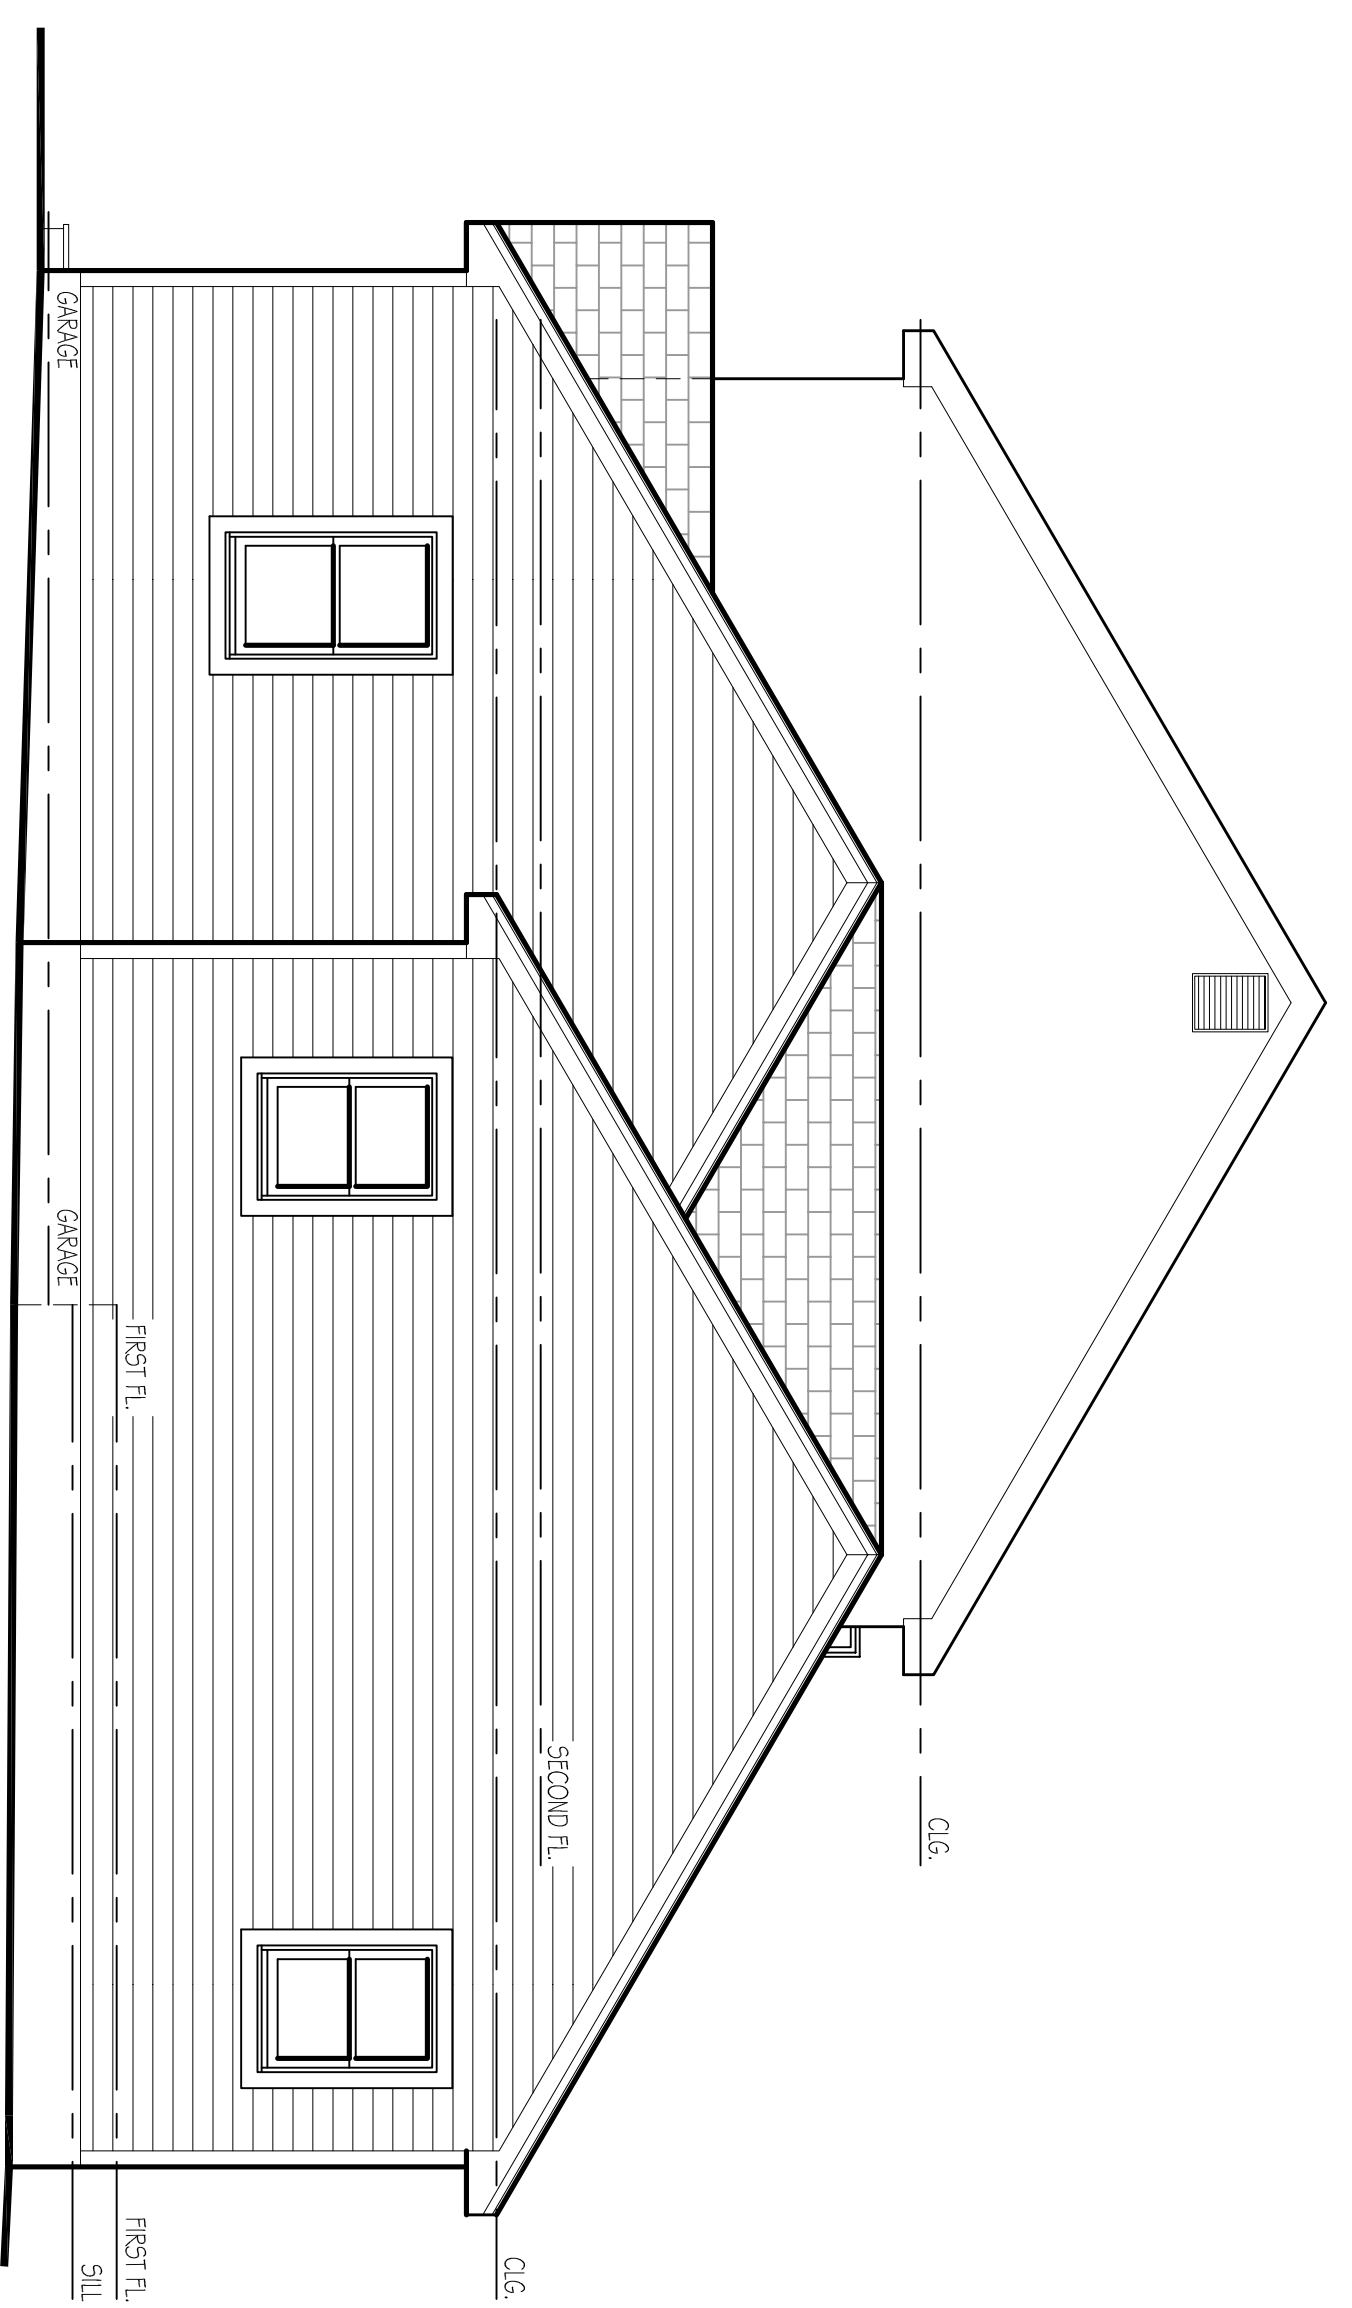


3 RIGHT ELEVATION
SCALE: 1/4" = 1'-0"

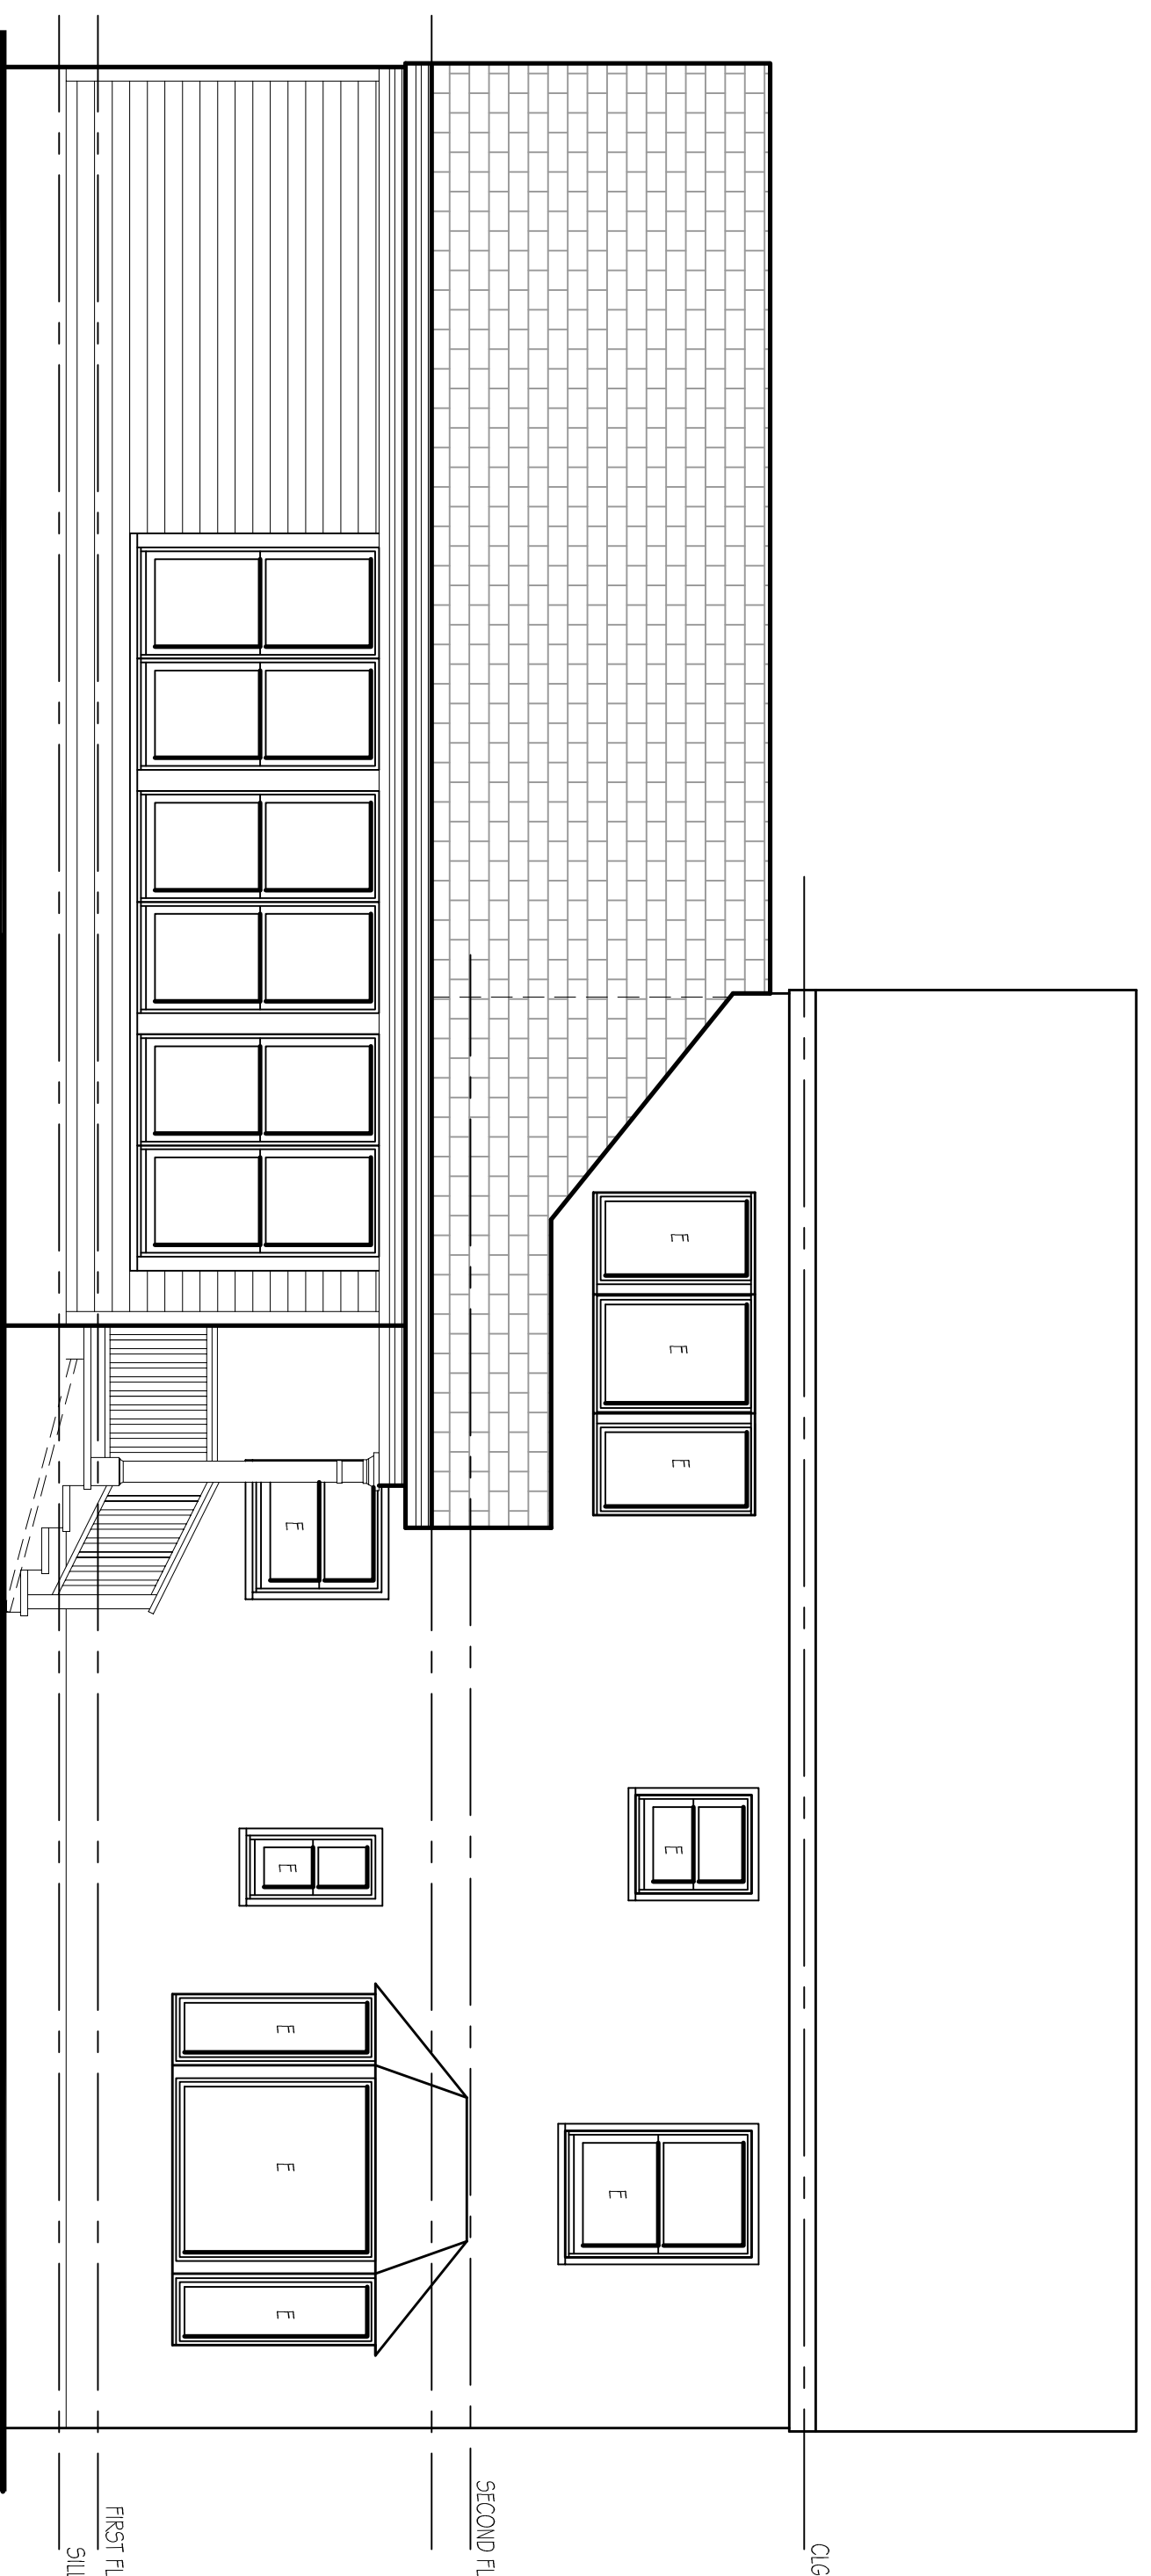

2 REAR ELEVATION
SCALE: 1/4" = 1'-0"

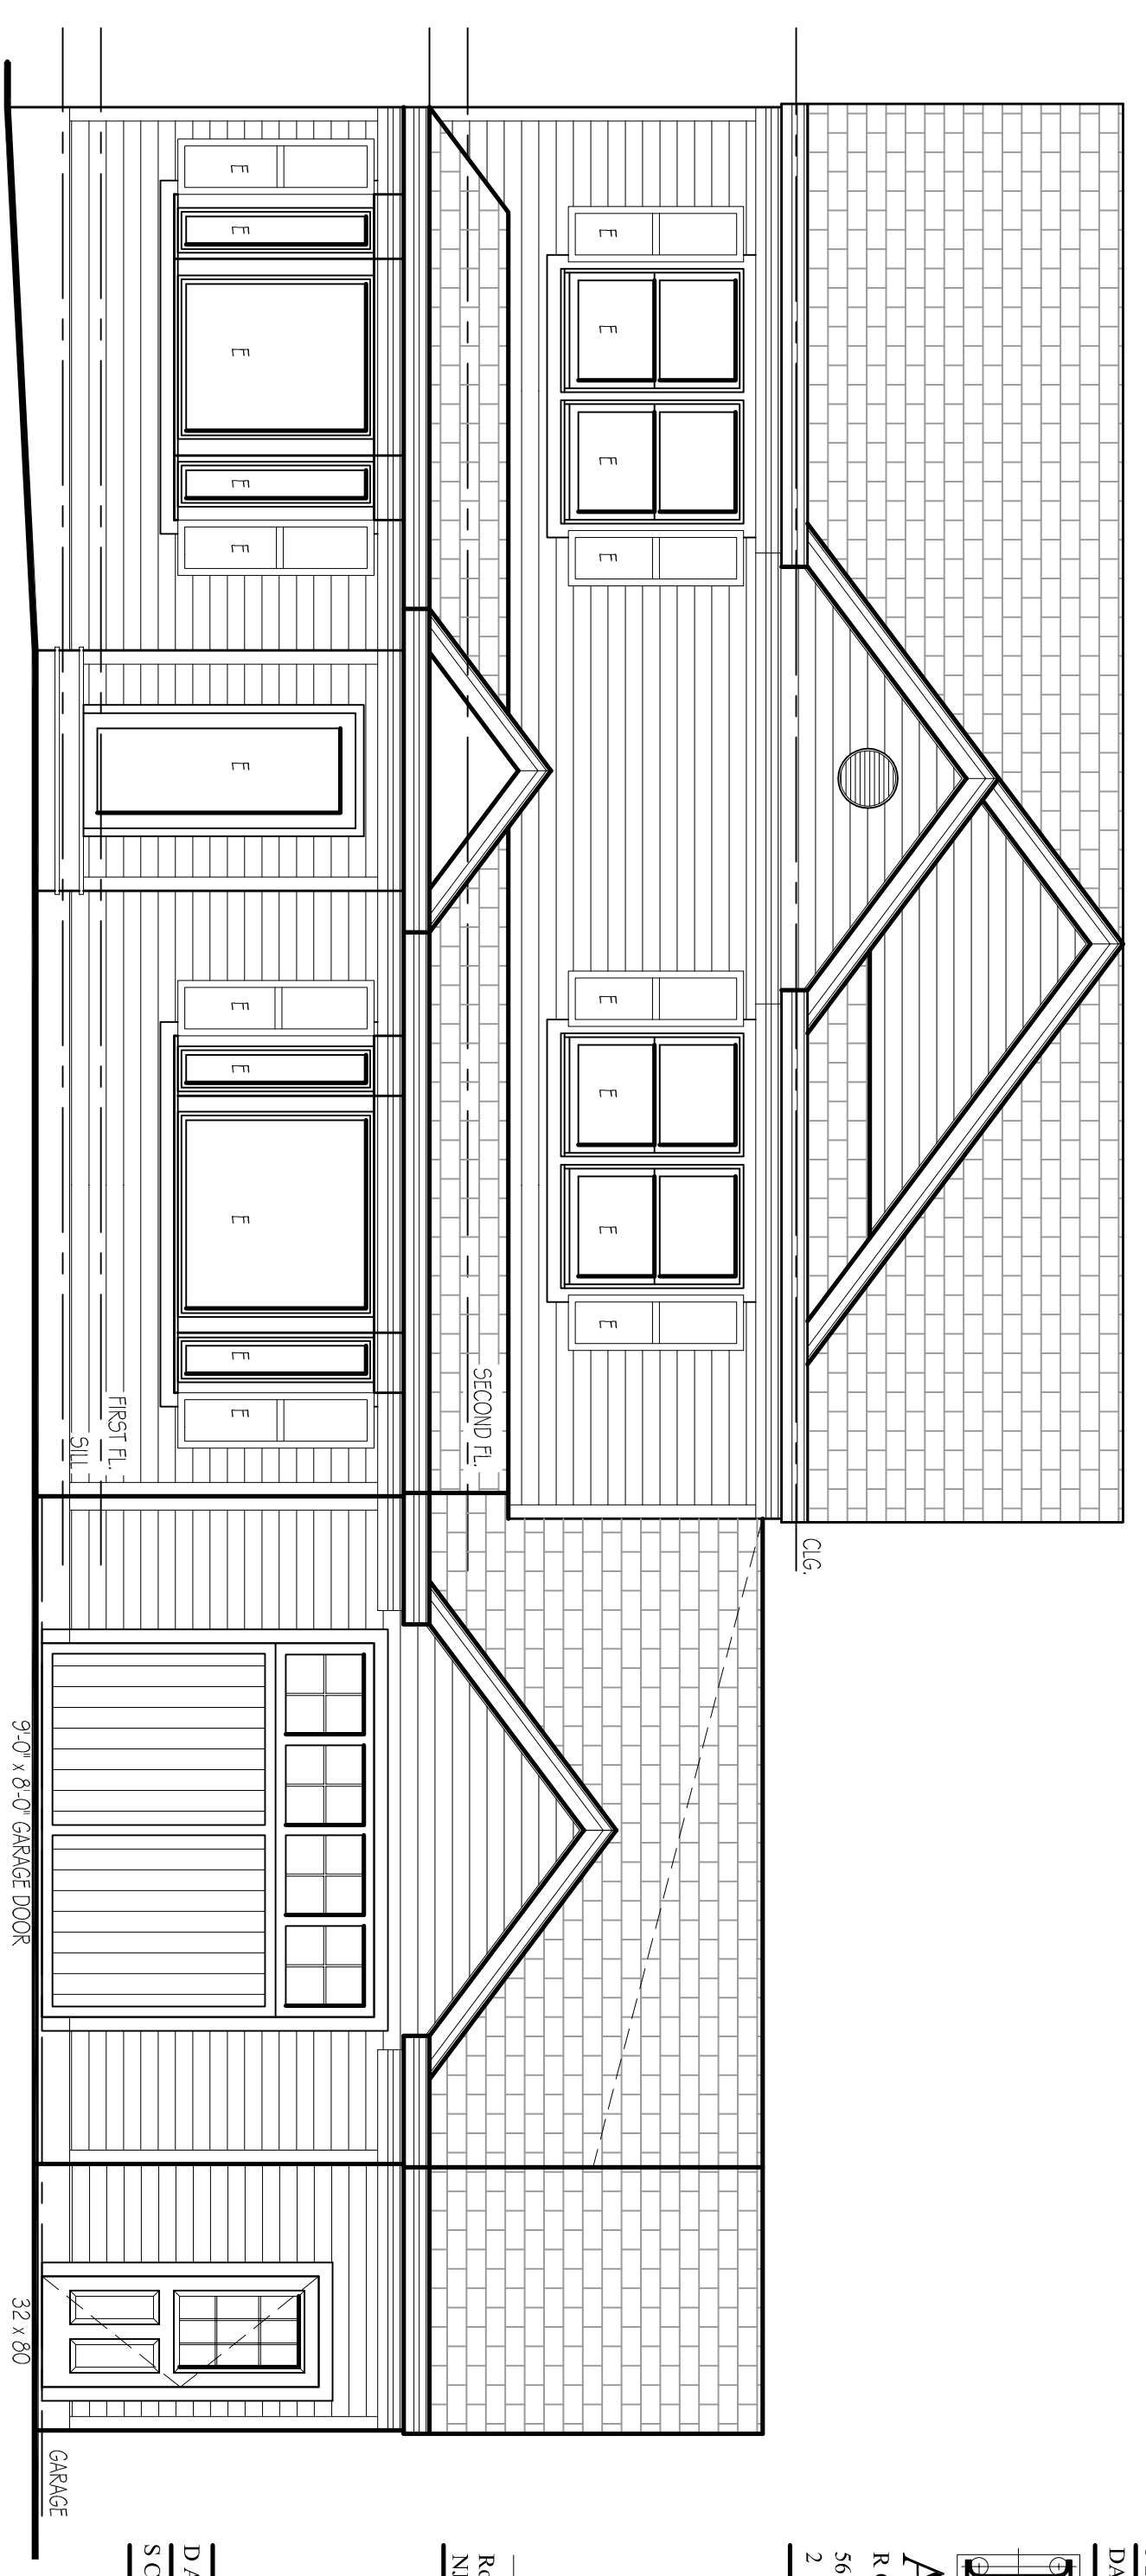

4 FRONT ELEVATION
SCALE: 1/4" = 1'-0"

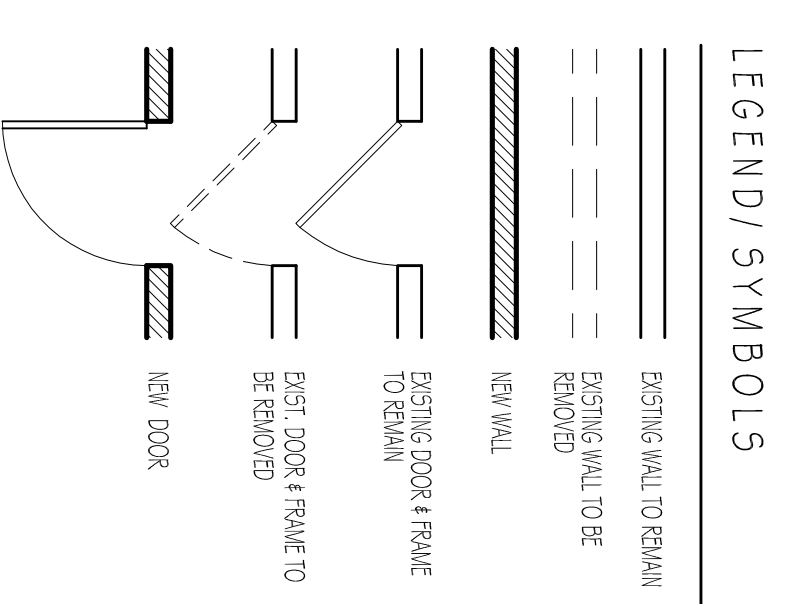

10-11-2023 ISSUED FOR VARIANCE
8-24-2023 ISSUED TO OWNER
DATE DATE DATE
ISSUE ISSUE ISSUE

RIDS ARCHITECTS
ROGER SCHLICHT ARCHITECT
56 Watney Avenue, Ridgewood, New Jersey 07450
2 0 1 . . 4 4 7 . . 1 9 6 2

Roger D. Schlich
NJ License No. 00976

TORRES RESIDENCE
618 Bartell Place
Ridgewood, N.J.

DATE: 8-24-2023
SCALE: AS NOTED

ELEVATIONS & PLAN

V-2