

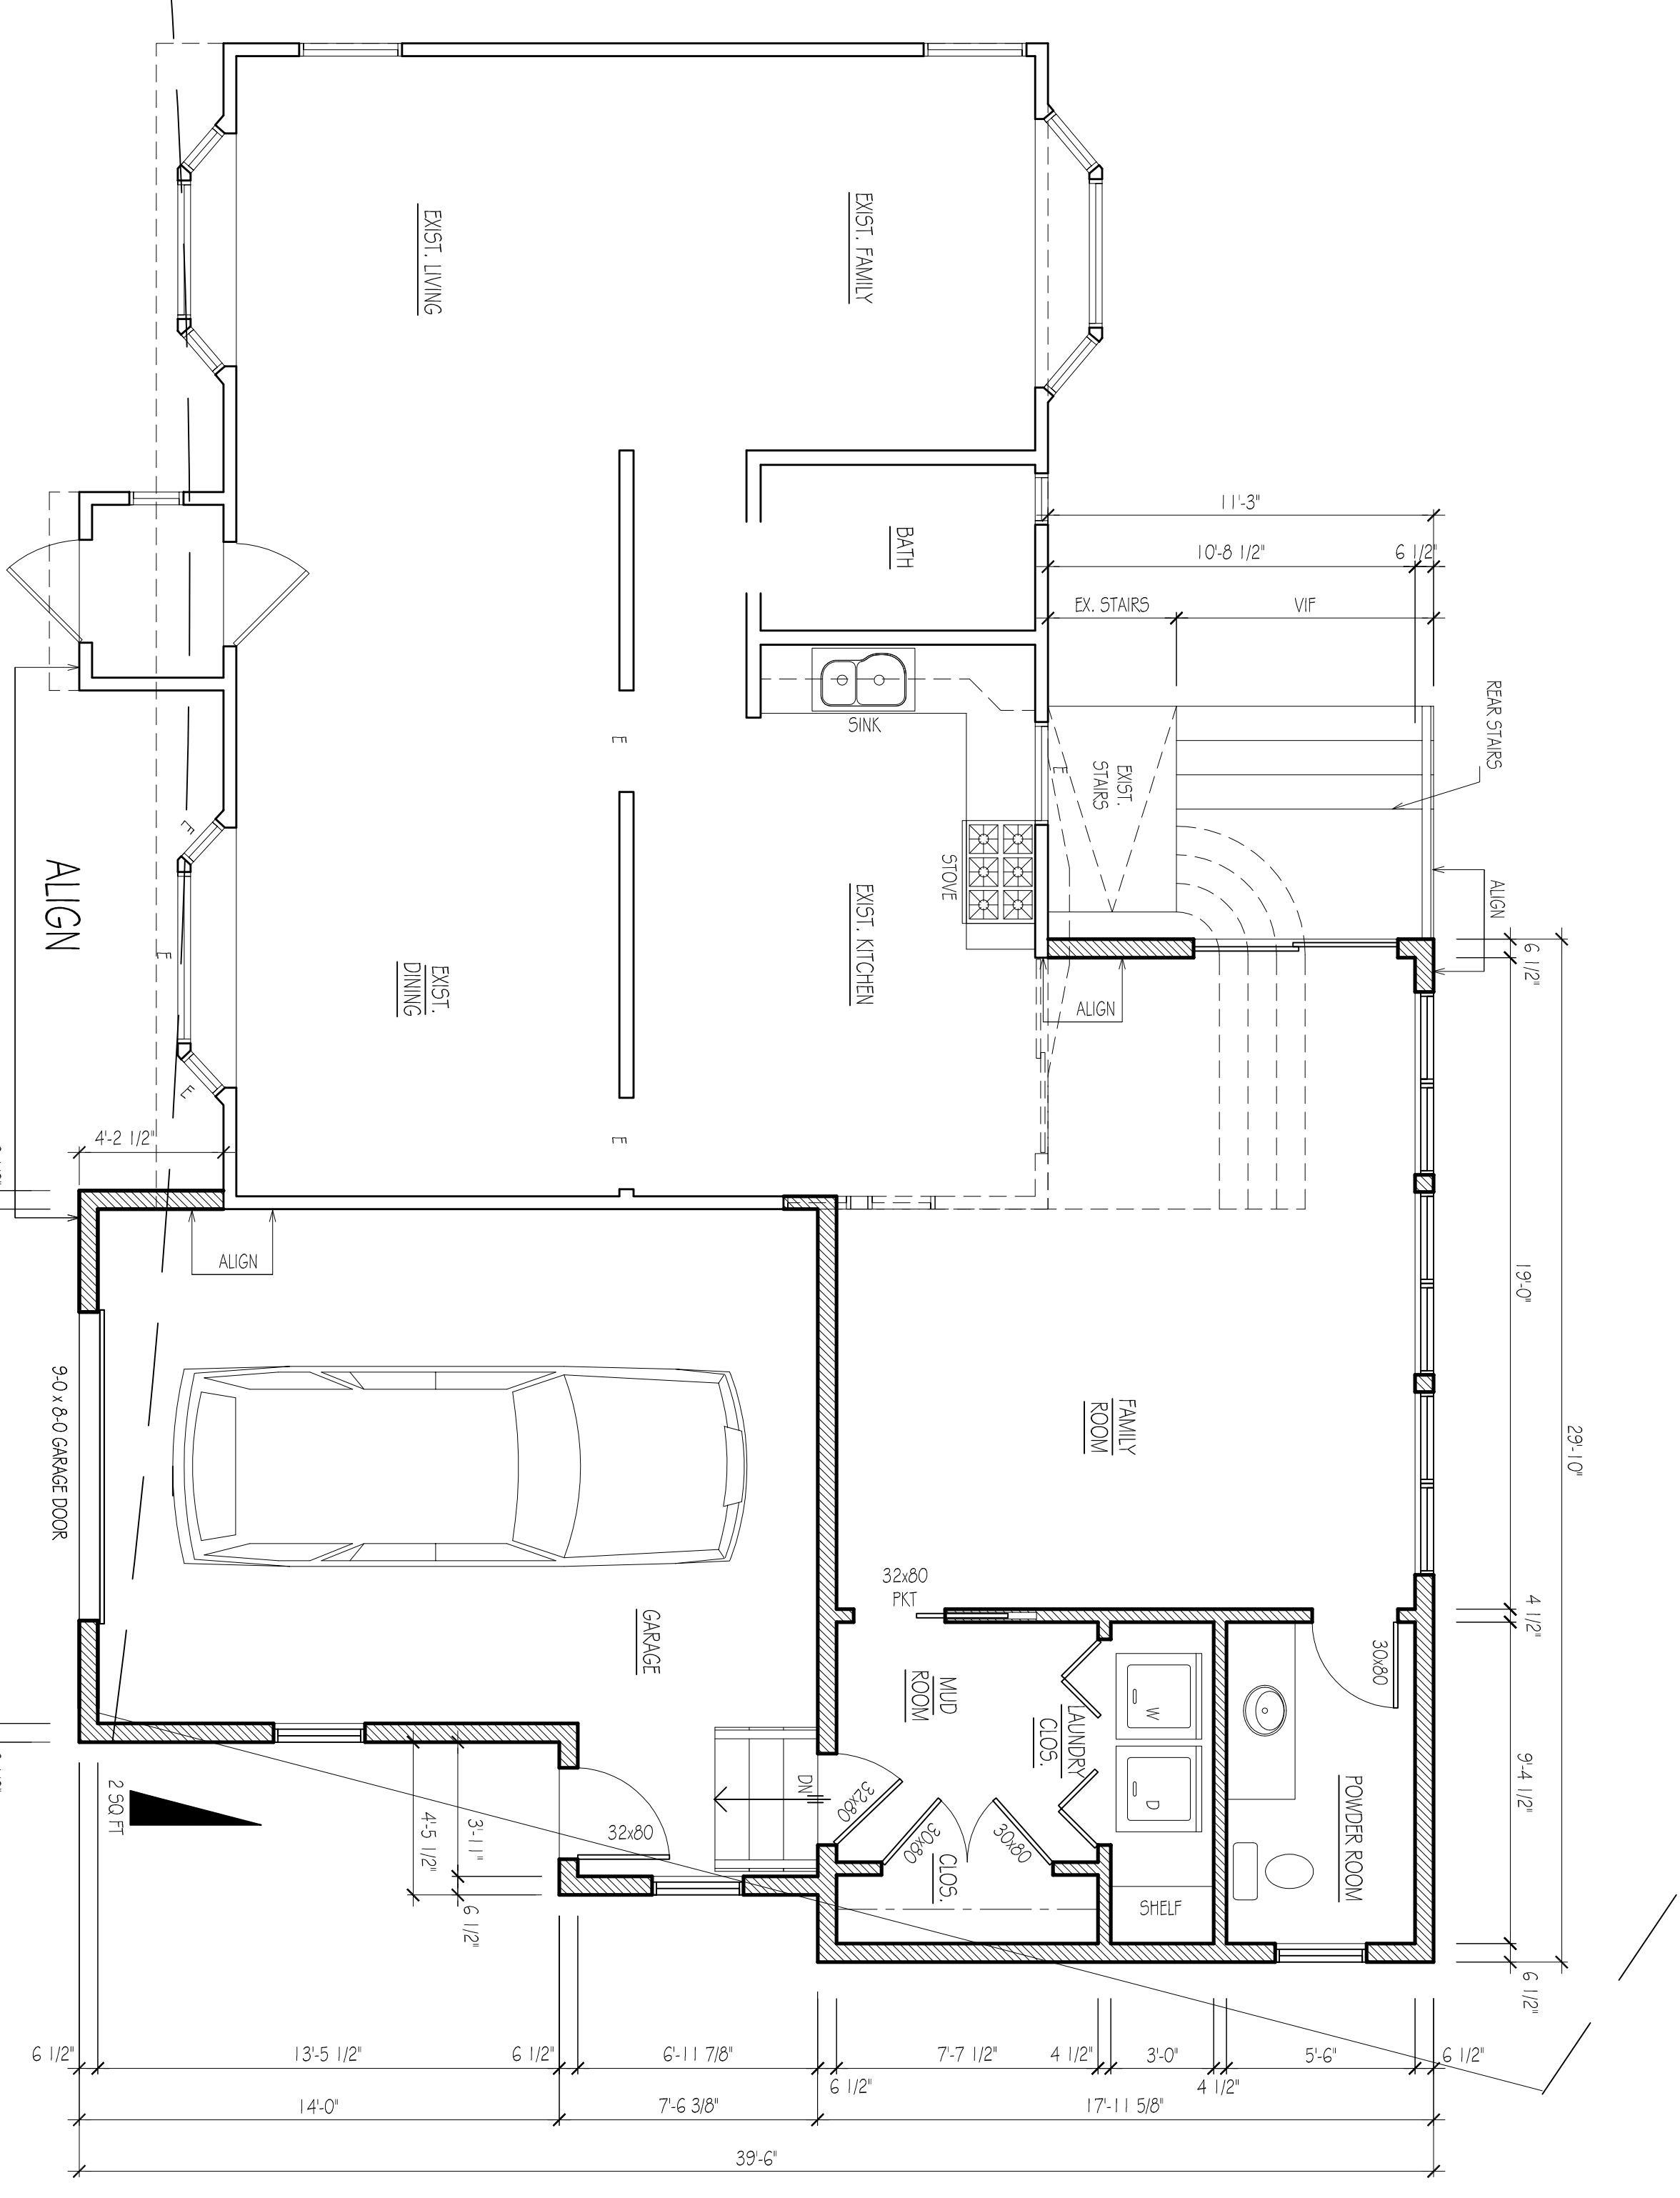



LEGEND/ SYMBOLS

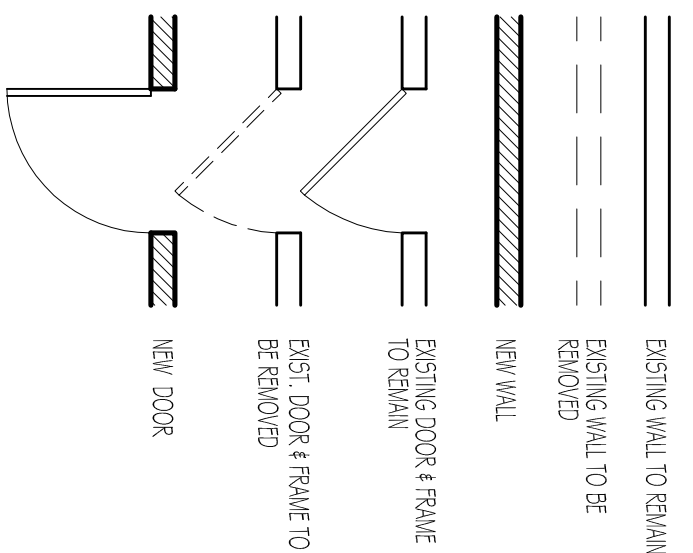

2 REAR ELEVATION
SCALE: 1/4" = 1'-0"

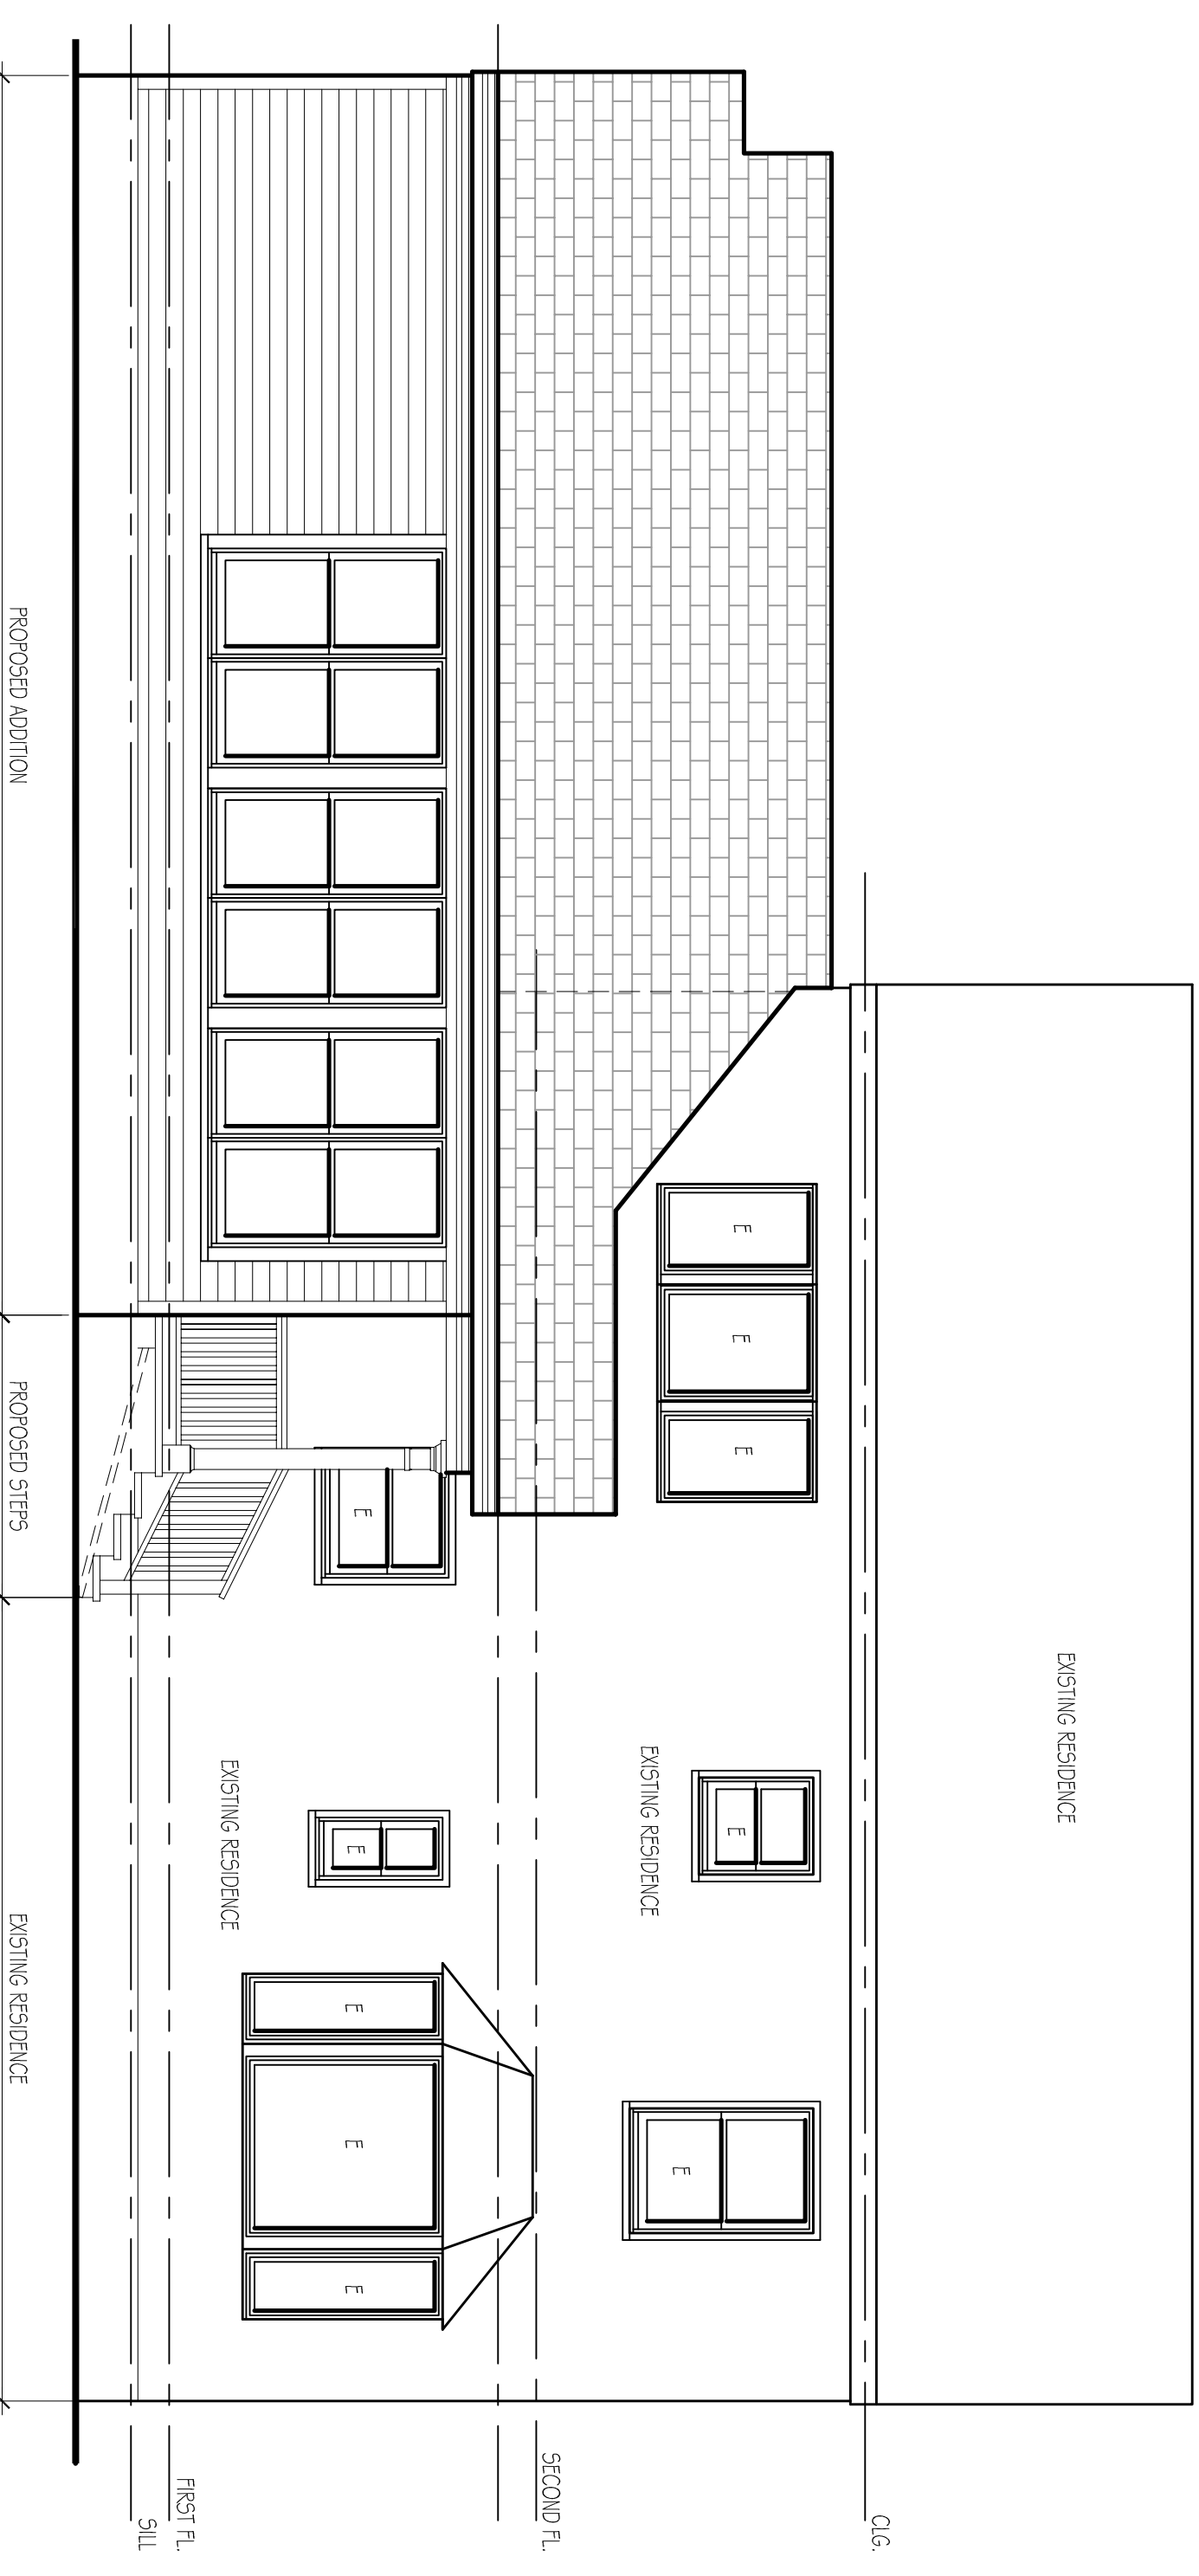

1 FLOOR PLAN
SCALE: 1/4" = 1'-0"

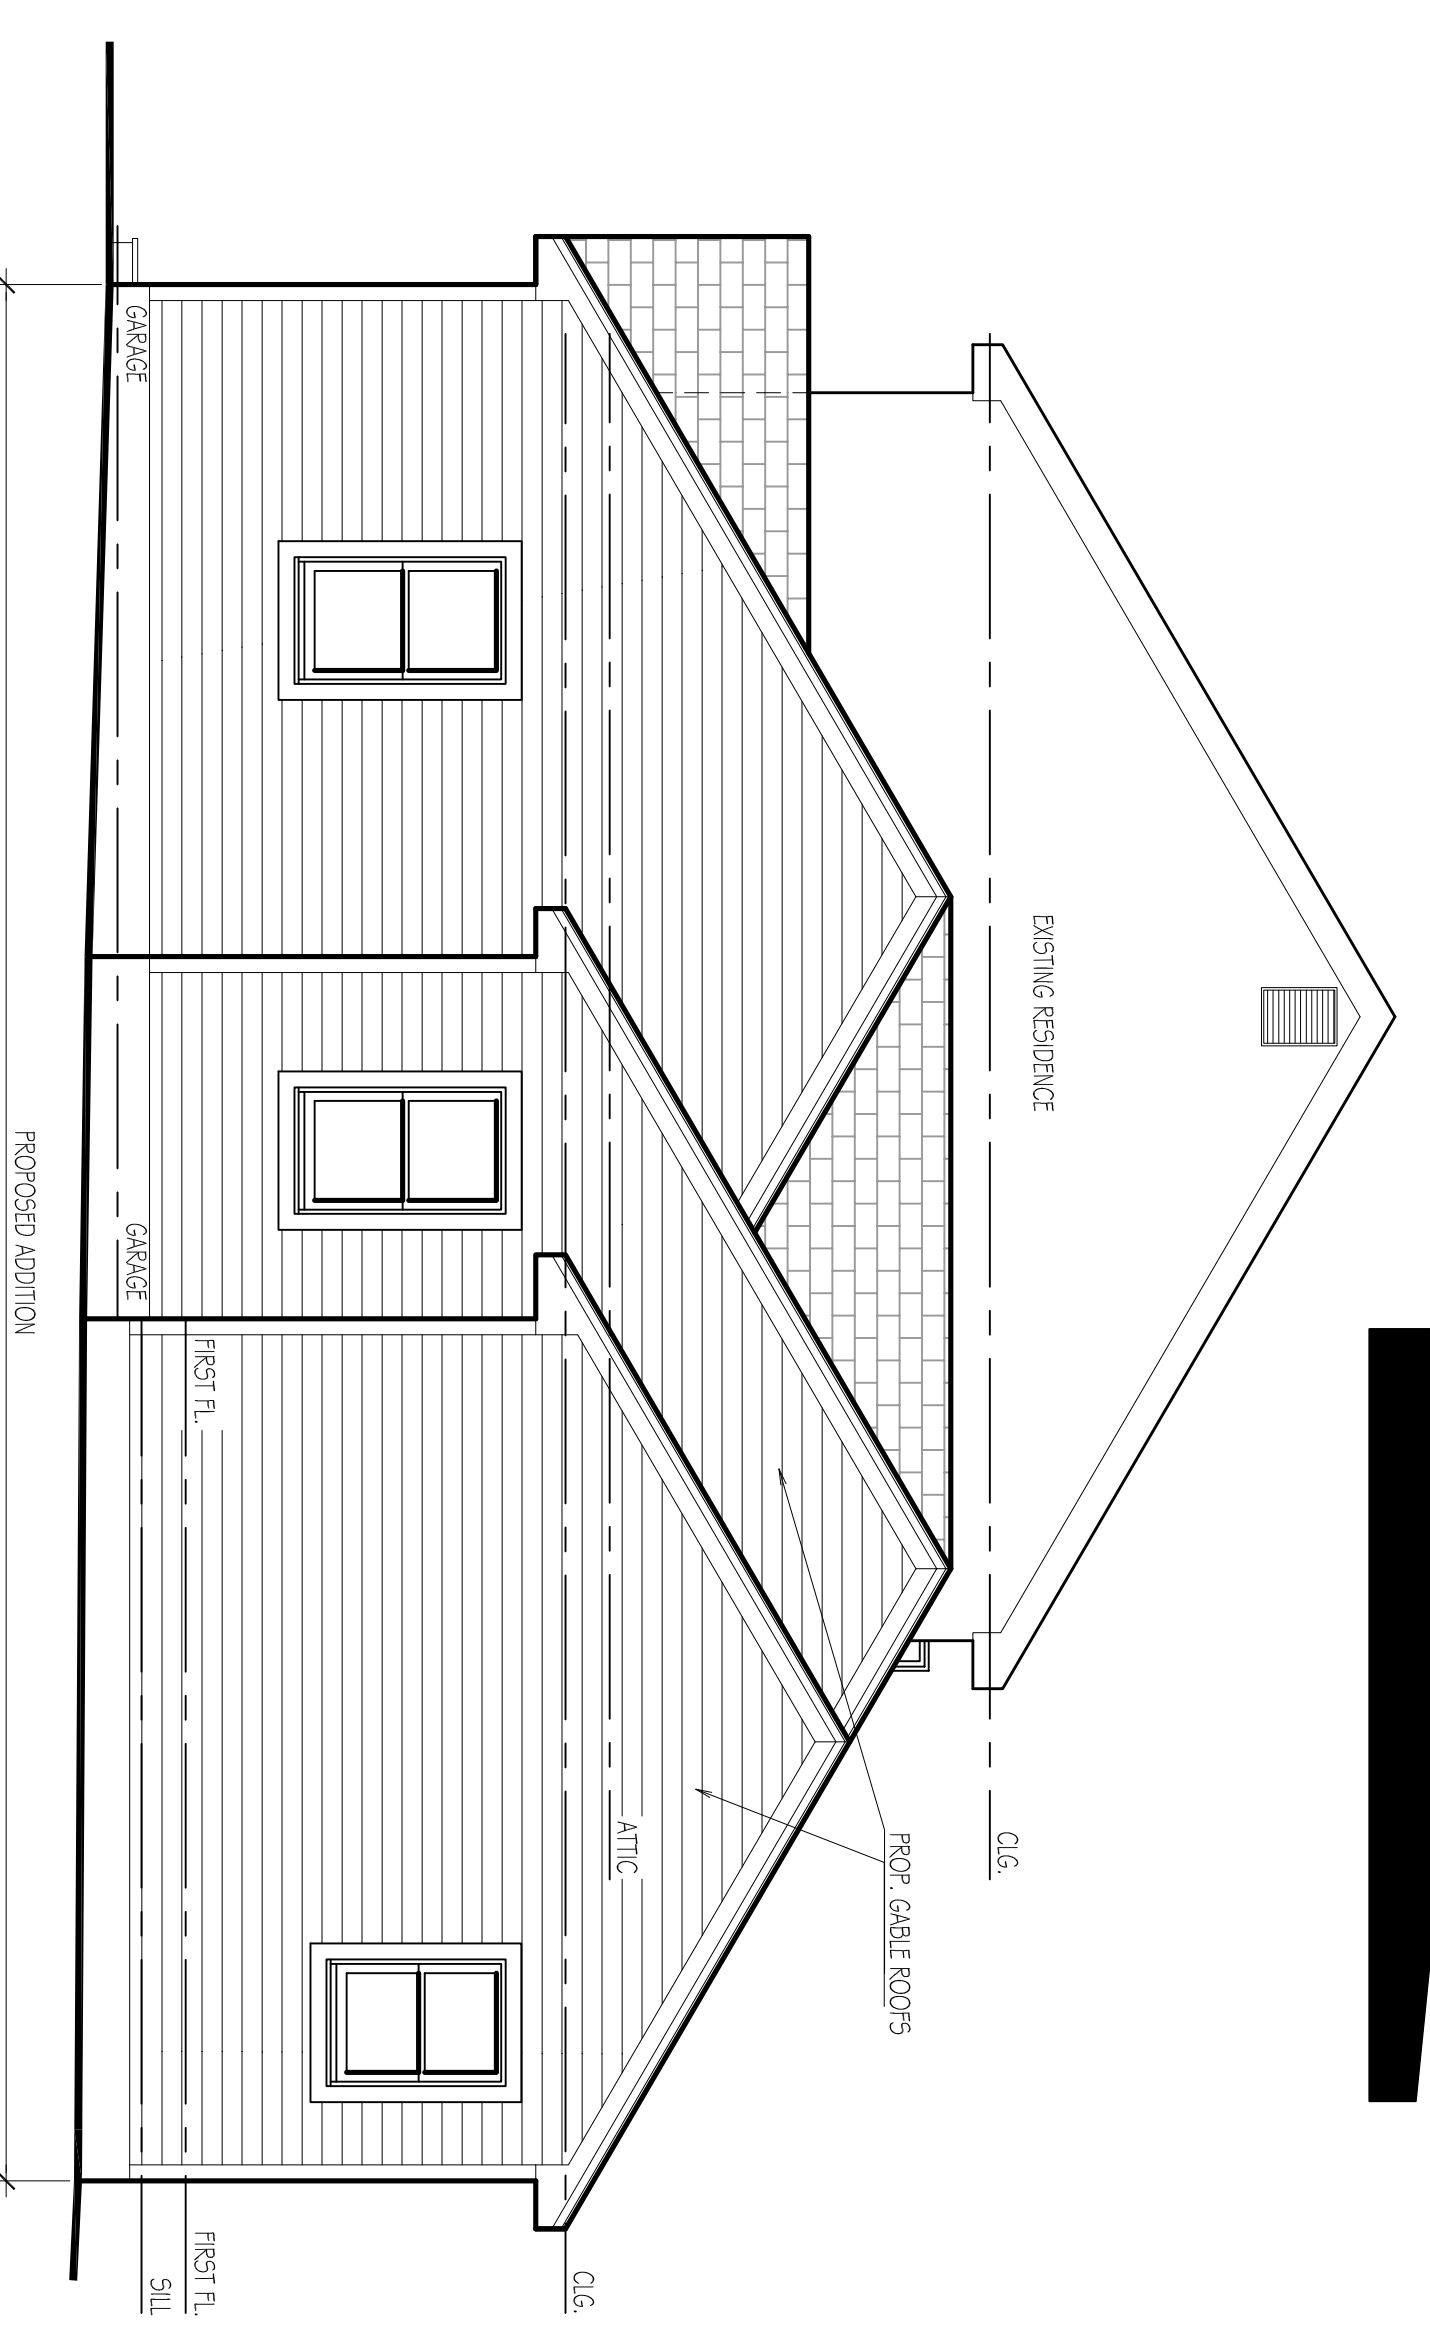

3 RIGHT ELEVATION
SCALE: 1/4" = 1'-0"



4 FRONT ELEVATION
SCALE: 1/4" = 1'-0"

5.3.2024 REVISED, ISSUED TO BOA
4.26.2024 REVISED, ISSUED TO OWNER
10.11.2023 ISSUED FOR VARIANCE
8.24.2023 ISSUED TO OWNER

DATE ISSUE

RIDS ARCHITECTS
ROGER SCHLICHT ARCHITECT
56 Watney Avenue, Ridgewood, New Jersey 07450
2 0 1 . 4 4 7 . 1 9 6 2

Roger D. Schlicht
NJ License No. 09976

TORRES RESIDENCE
618 Barrill Place
Ridgewood, N.J.

DATE: 8-24-2023
SCALE: AS NOTED

ELEVATIONS & PLAN

V-2