




1 RIGHT SIDE ELEVATION
SCALE: 1/4" = 1'-0"

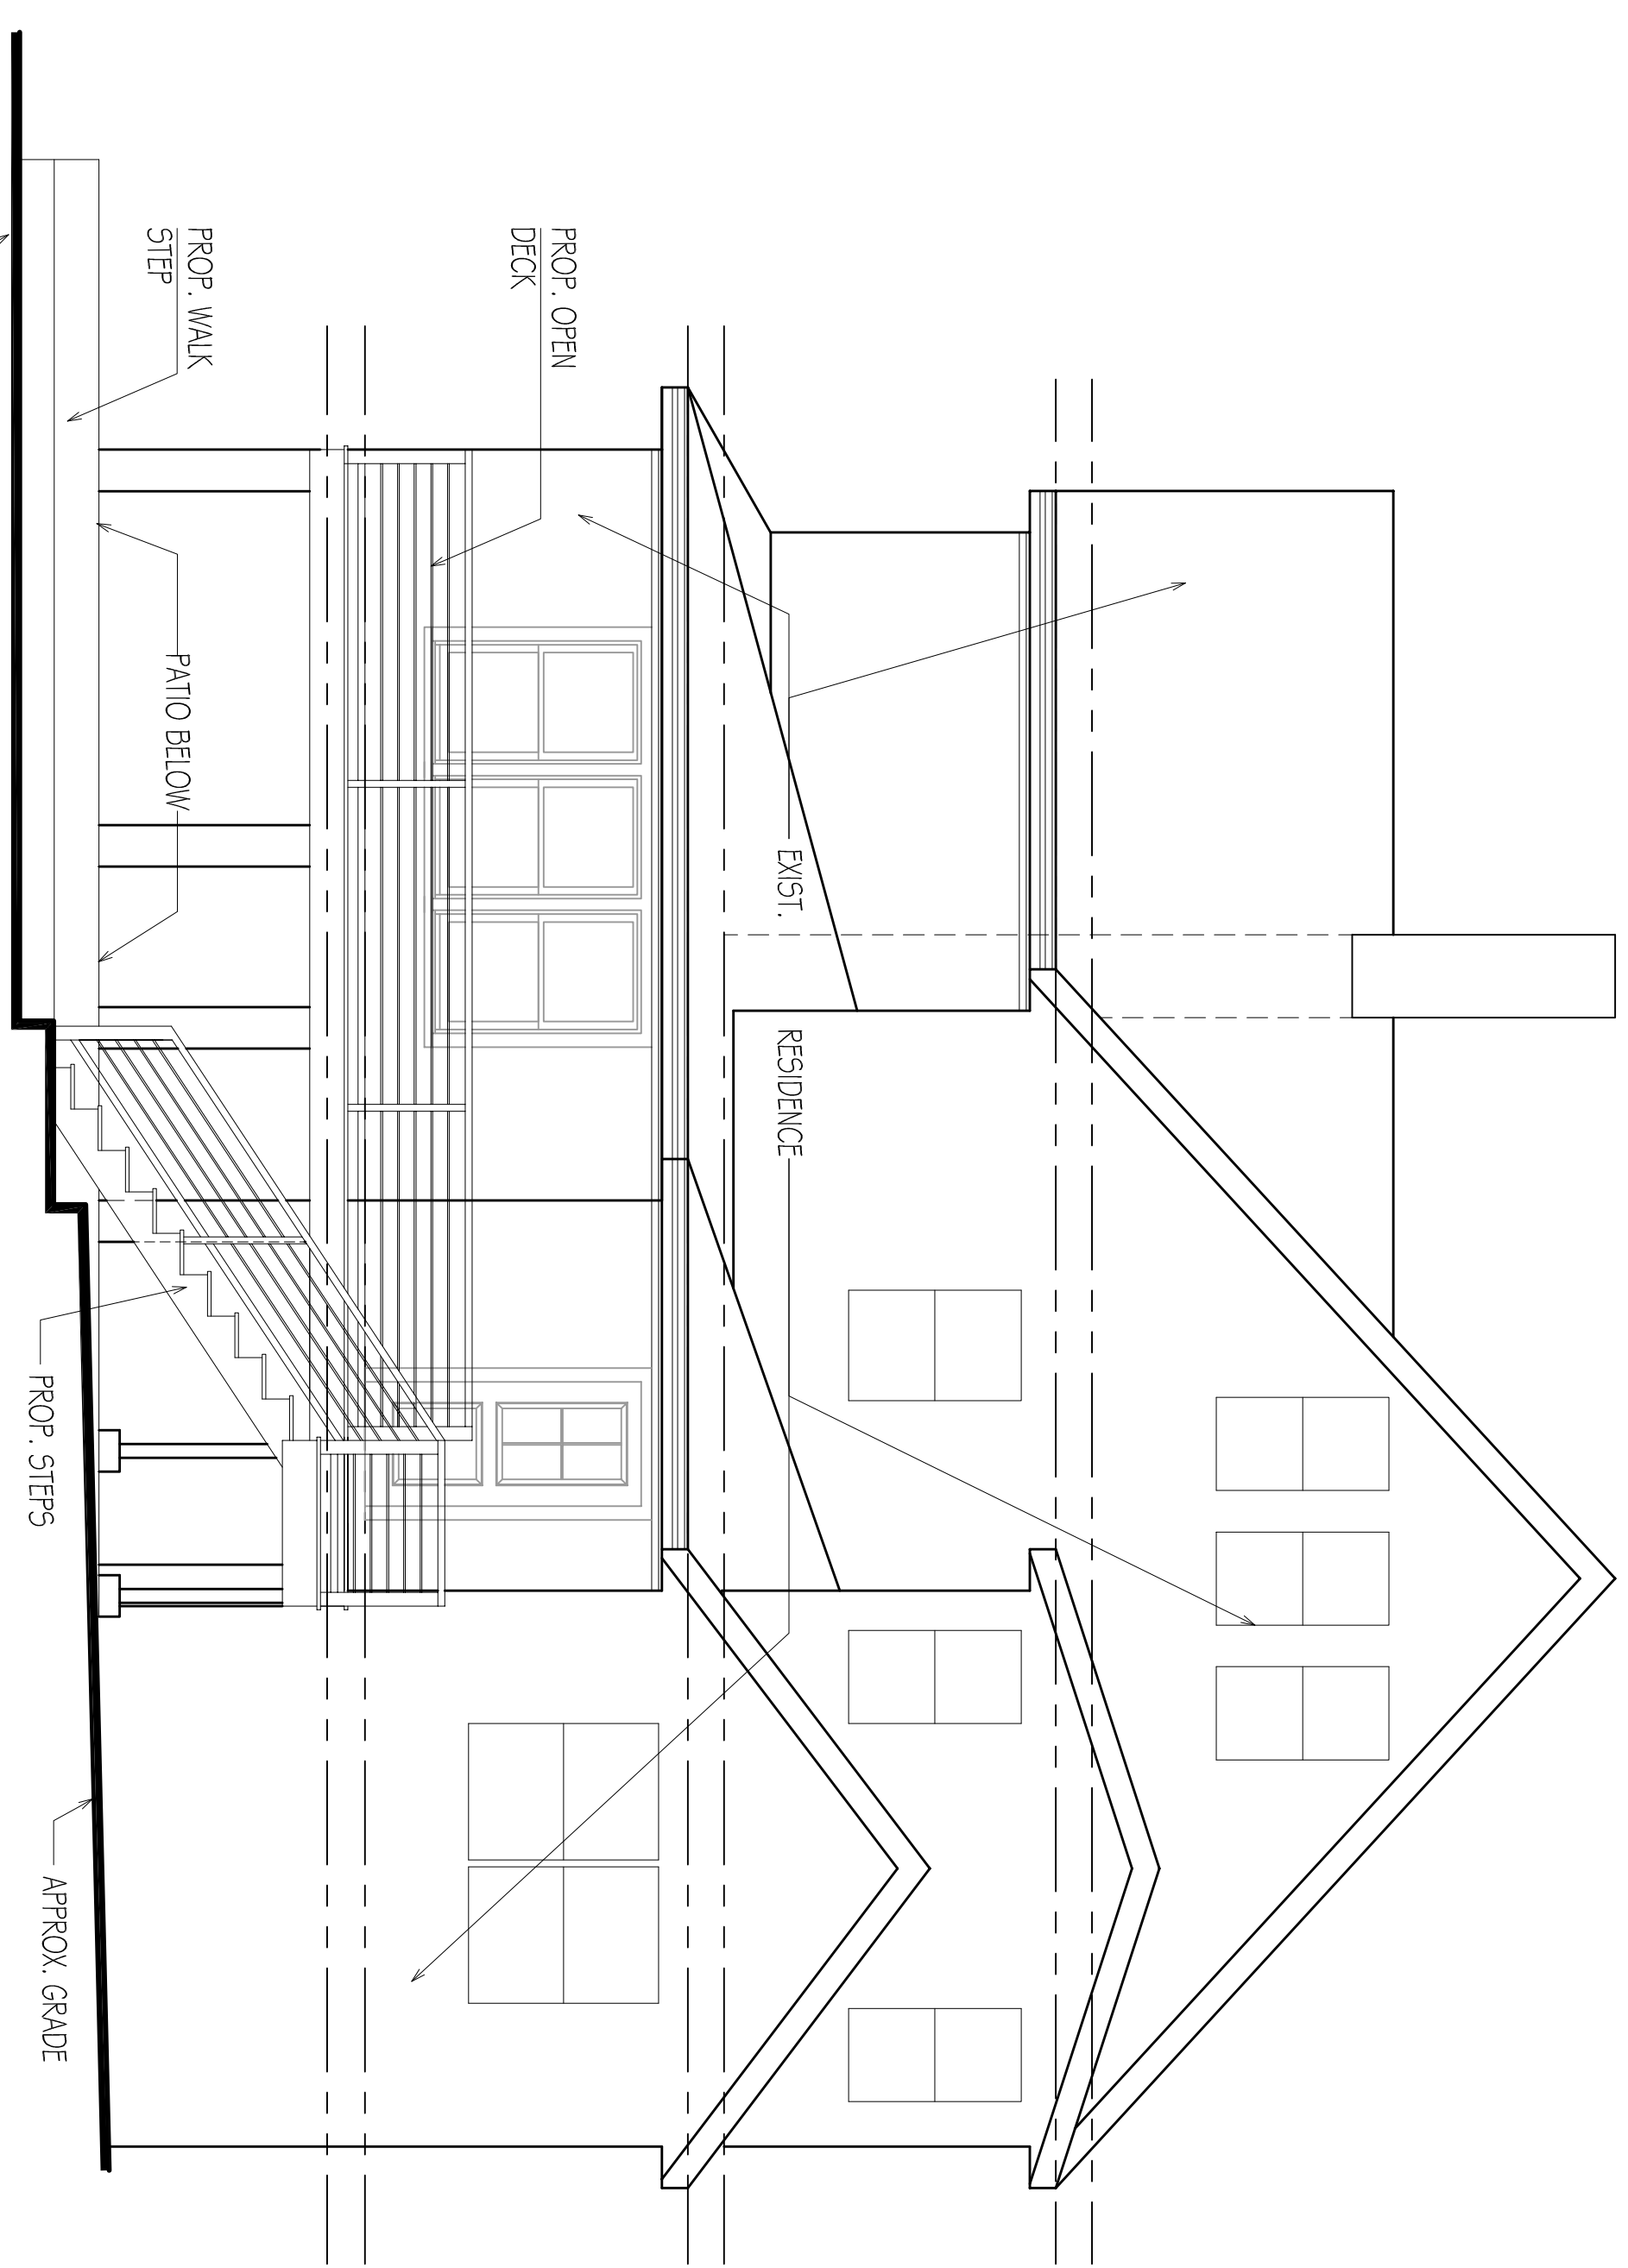

2 REAR ELEVATION
SCALE: 1/4" = 1'-0"

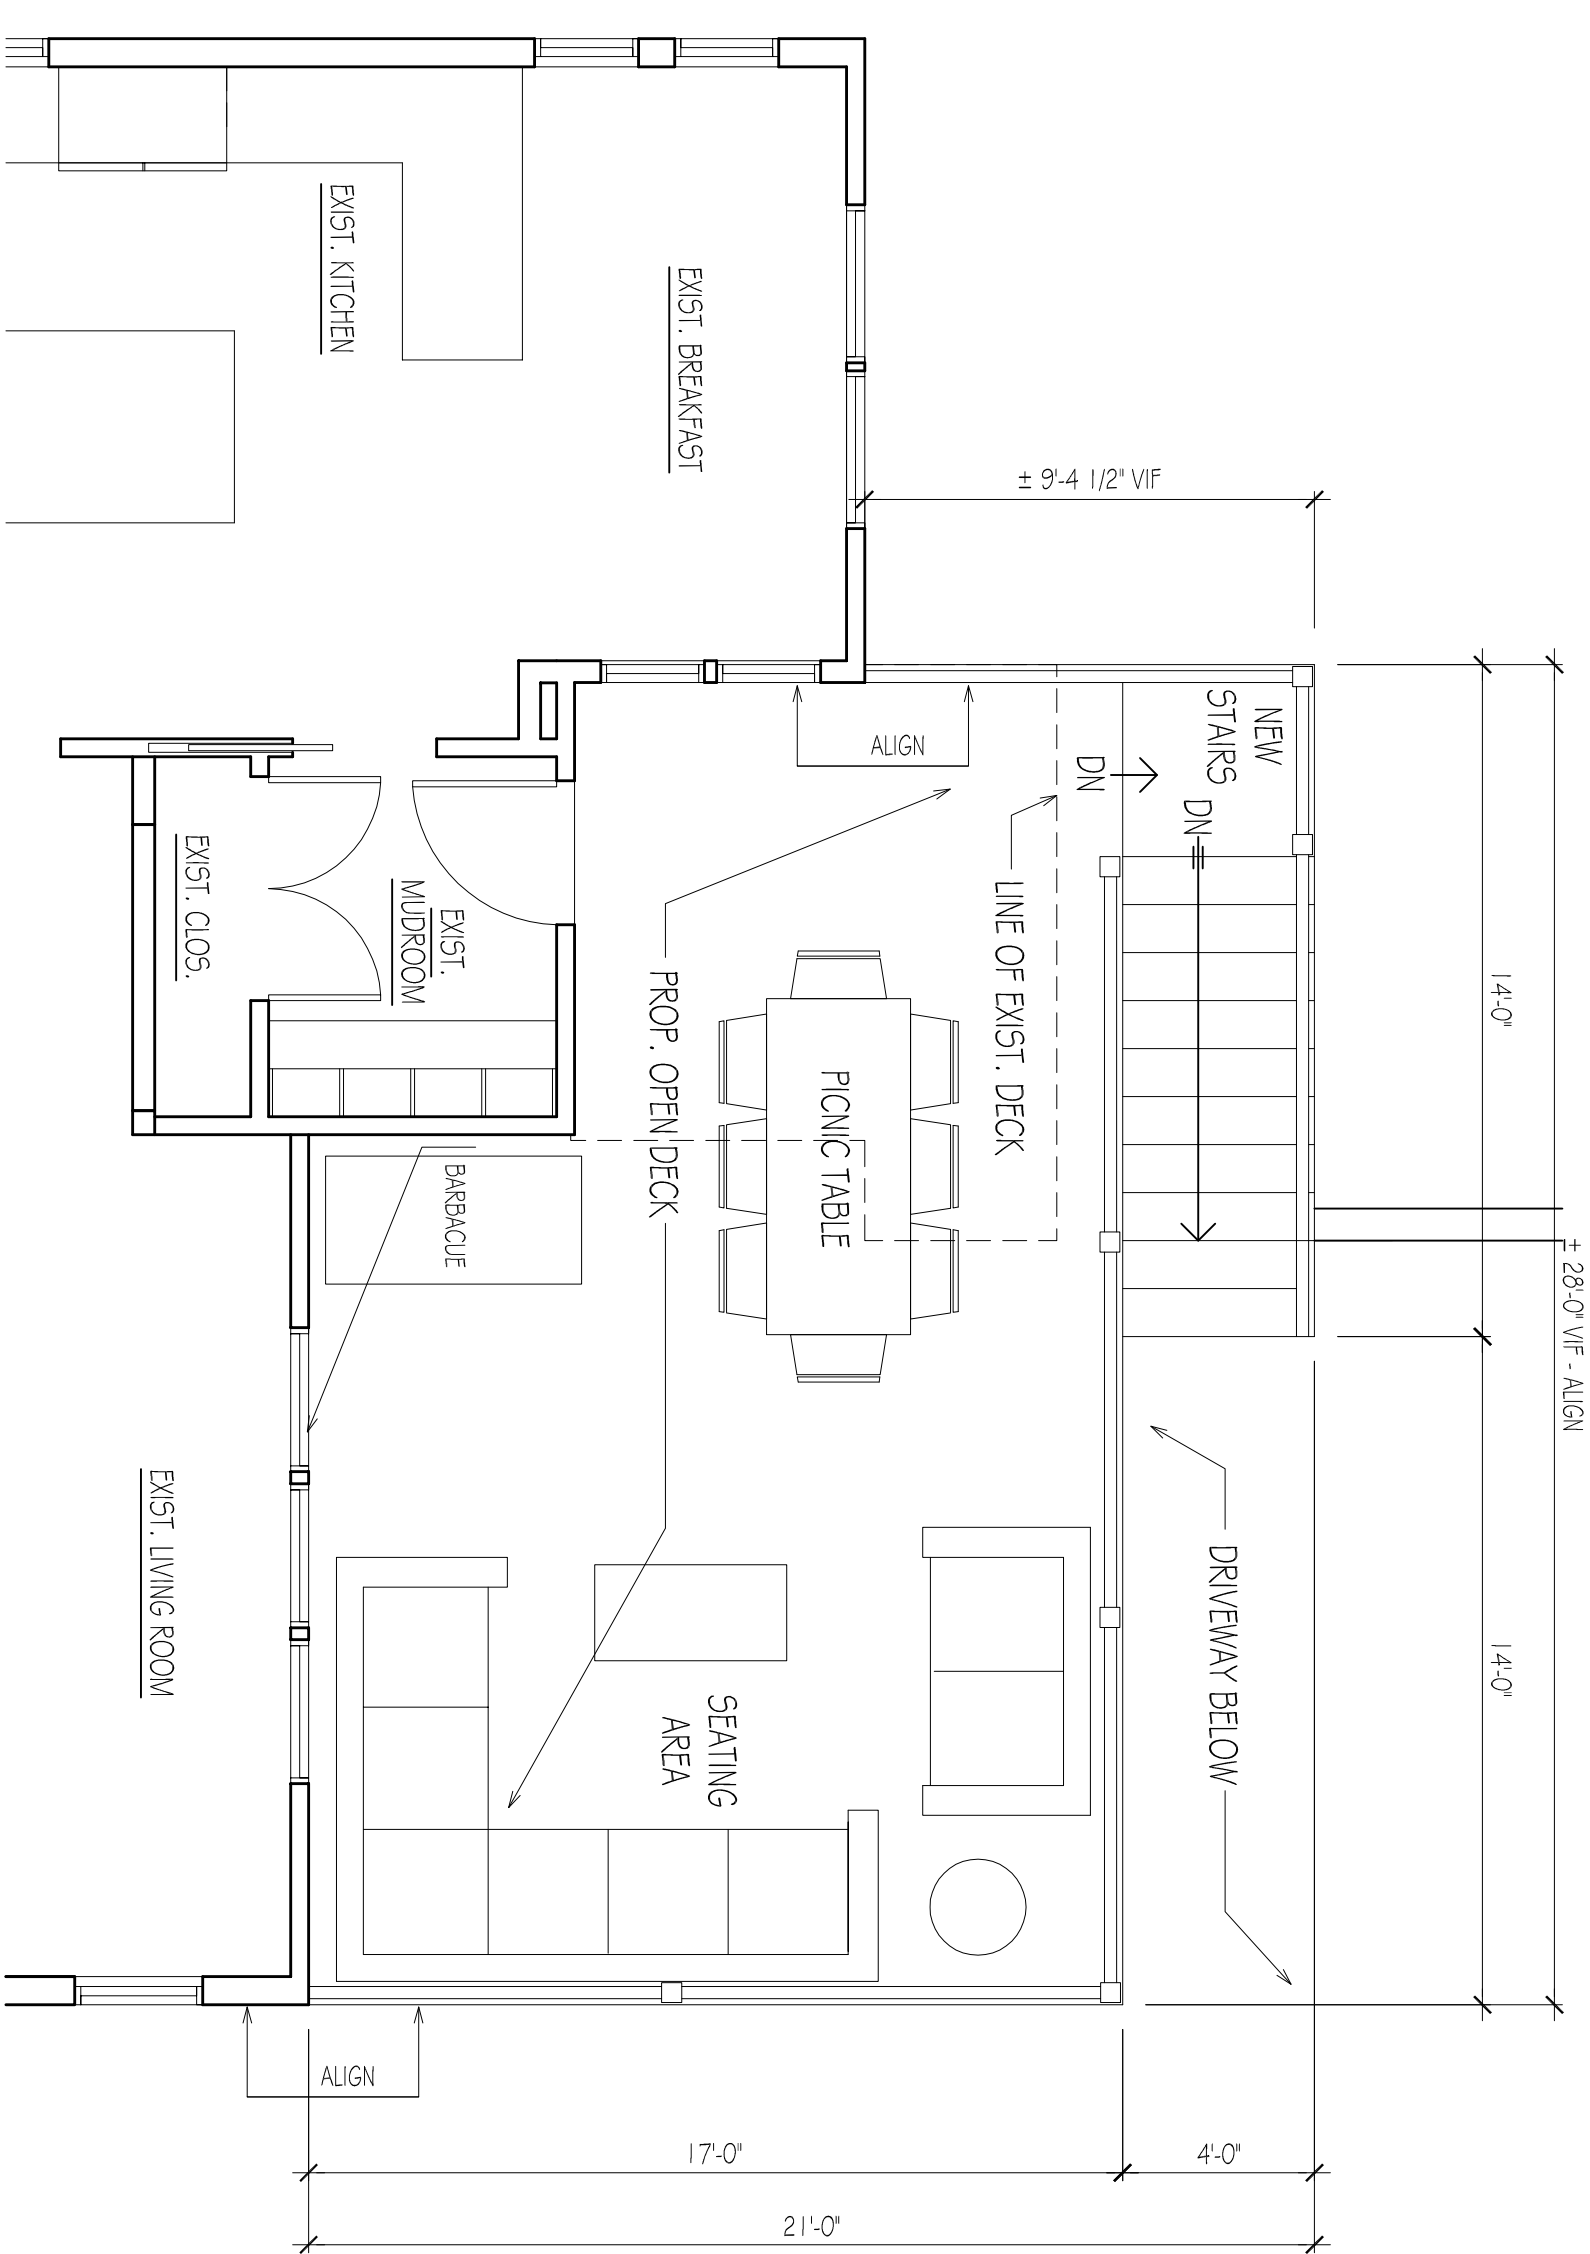

3 FIRST FLOOR PLAN
SCALE: 1/4" = 1'-0"

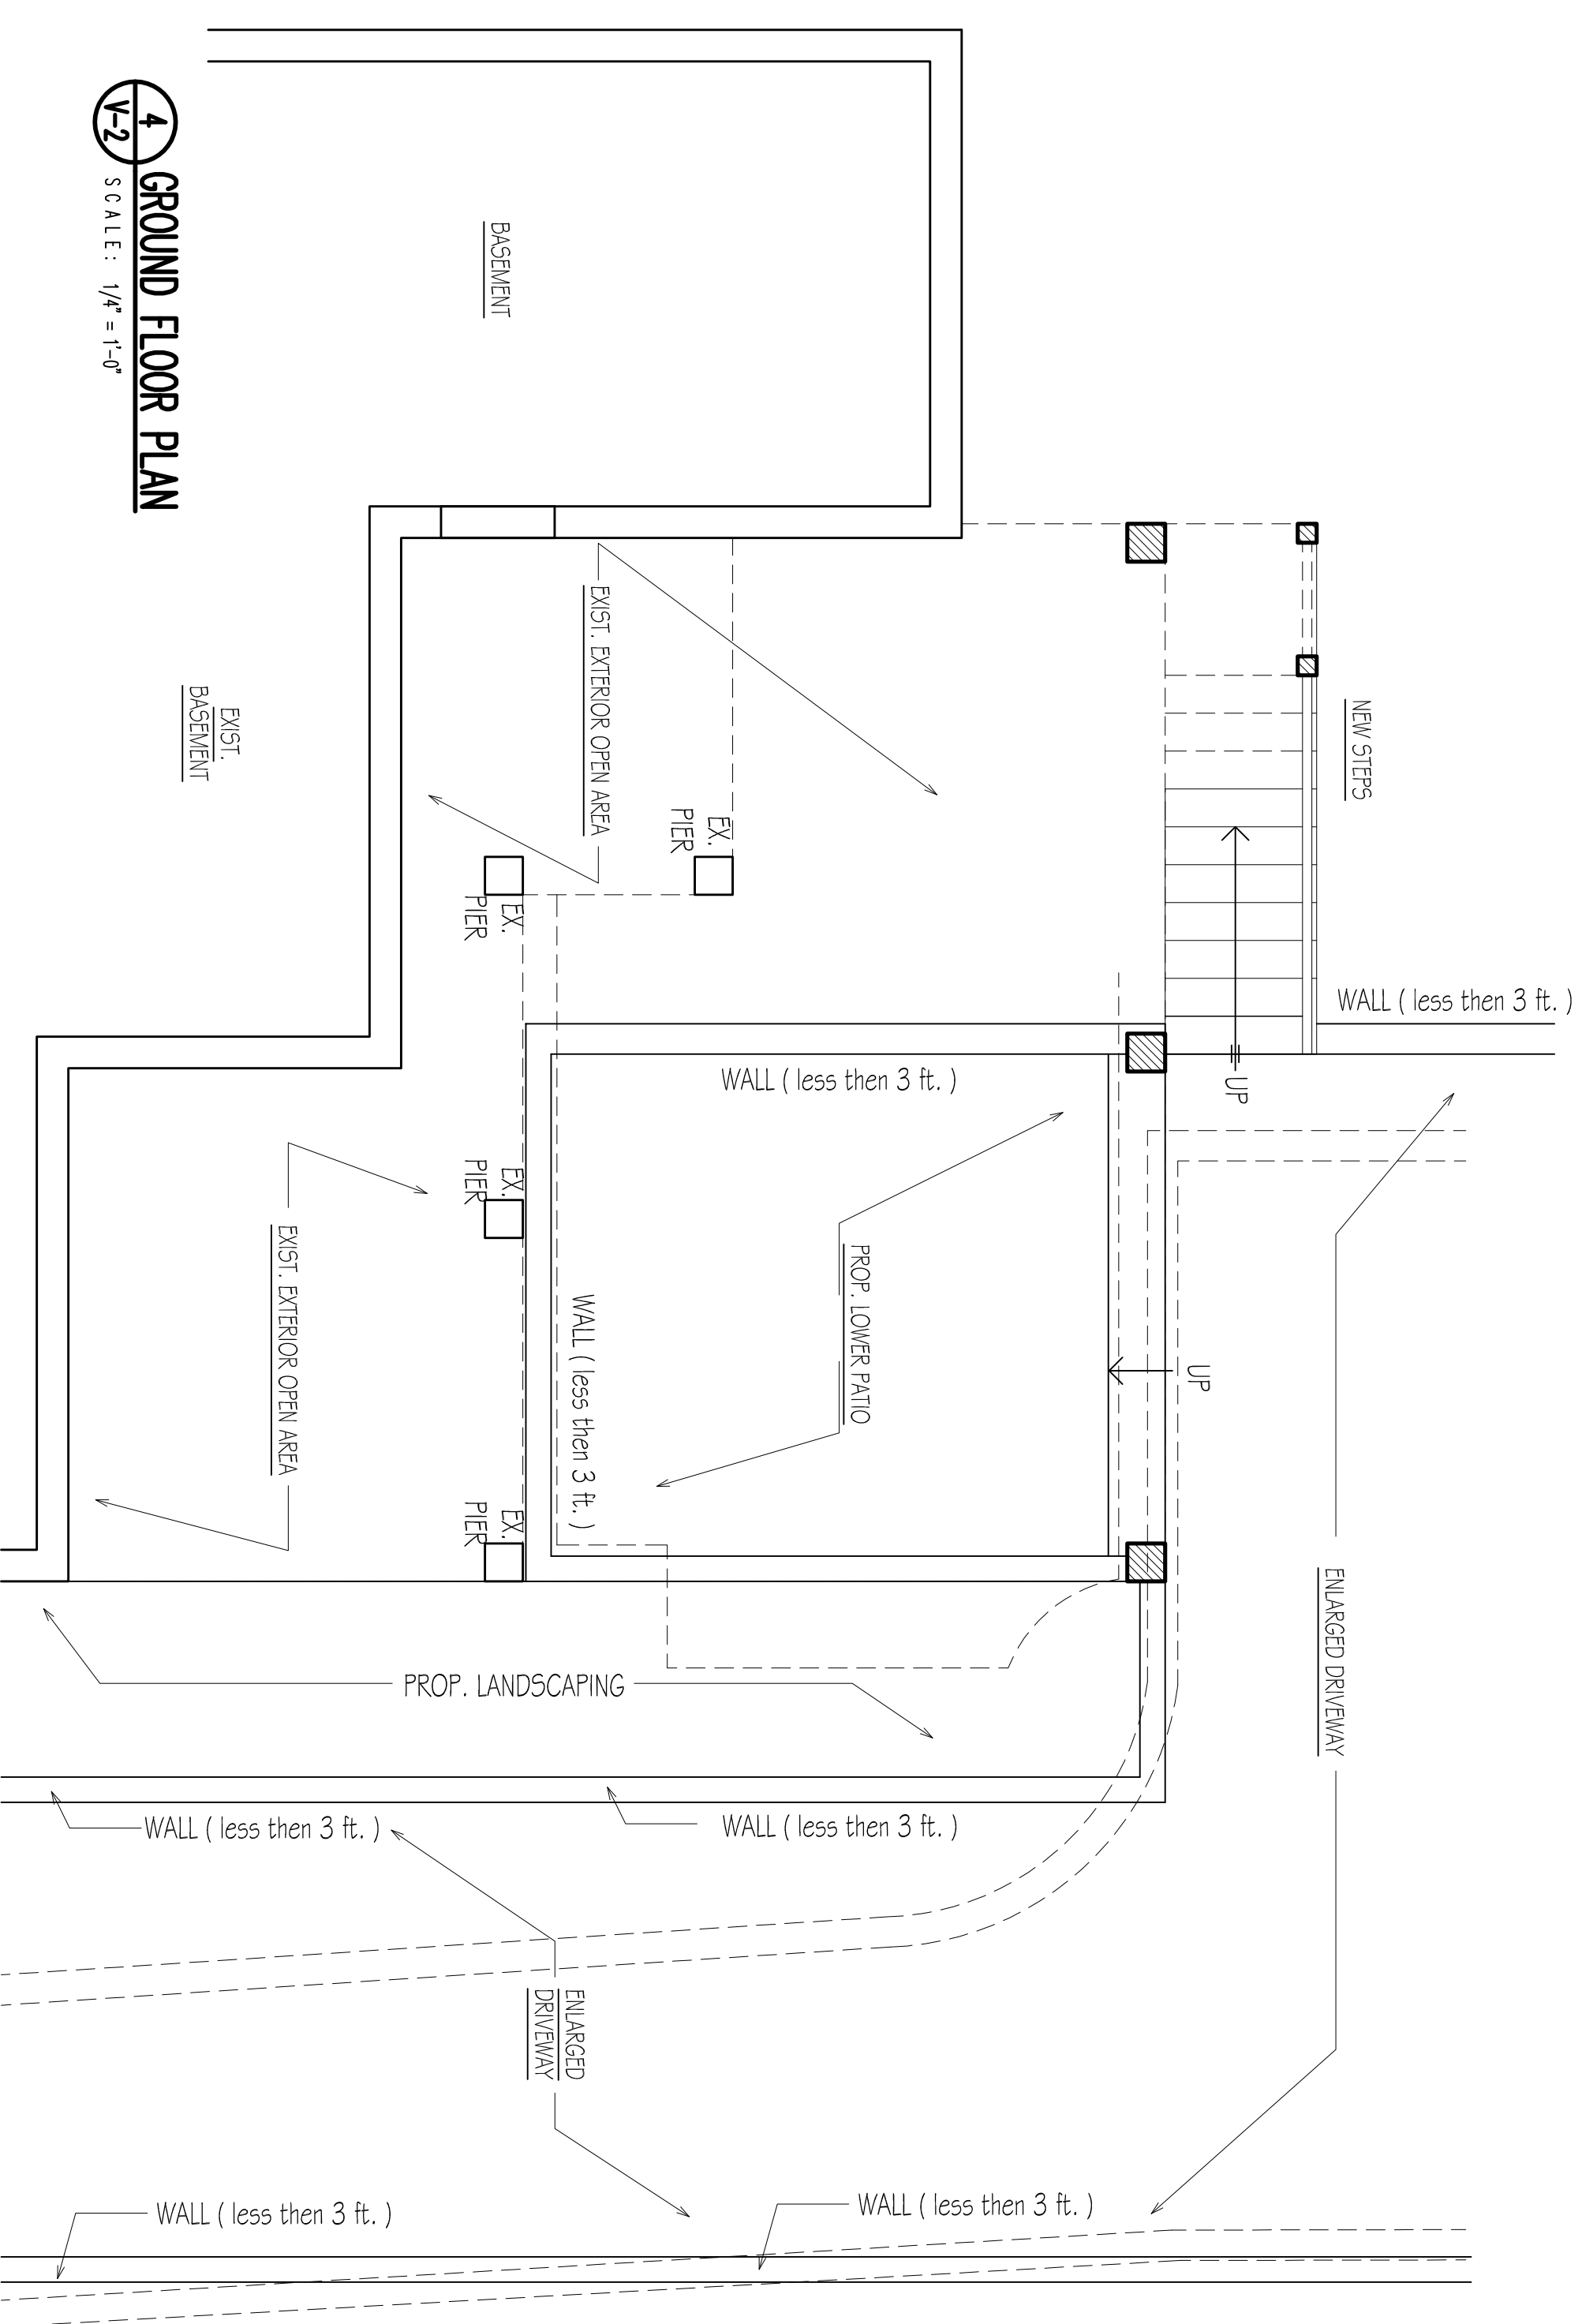

4 GROUND FLOOR PLAN
SCALE: 1/4" = 1'-0"

1-6-2024 ISSUED FOR VARIANCE
11-8-2023 DATE
ISSUE
ROGER SCHLICHT ARCHITECT
56 Waltham Avenue, Ridgewood, New Jersey 07450
2 0 1 . 4 4 7 . 1 9 6 2

Roger D. Schlich
NJ License No. 009376

DORIN - BEHNAM RESIDENCE
78 Ridge Road
Ridgewood, NJ

11-8-2023 DATE
AS NOTED SCALE

GROUND & FIRST FLOOR PLANS
ELEVATIONS

V-2