






1 RIGHT SIDE ELEVATION
SCALE: 1/4" = 1'-0"

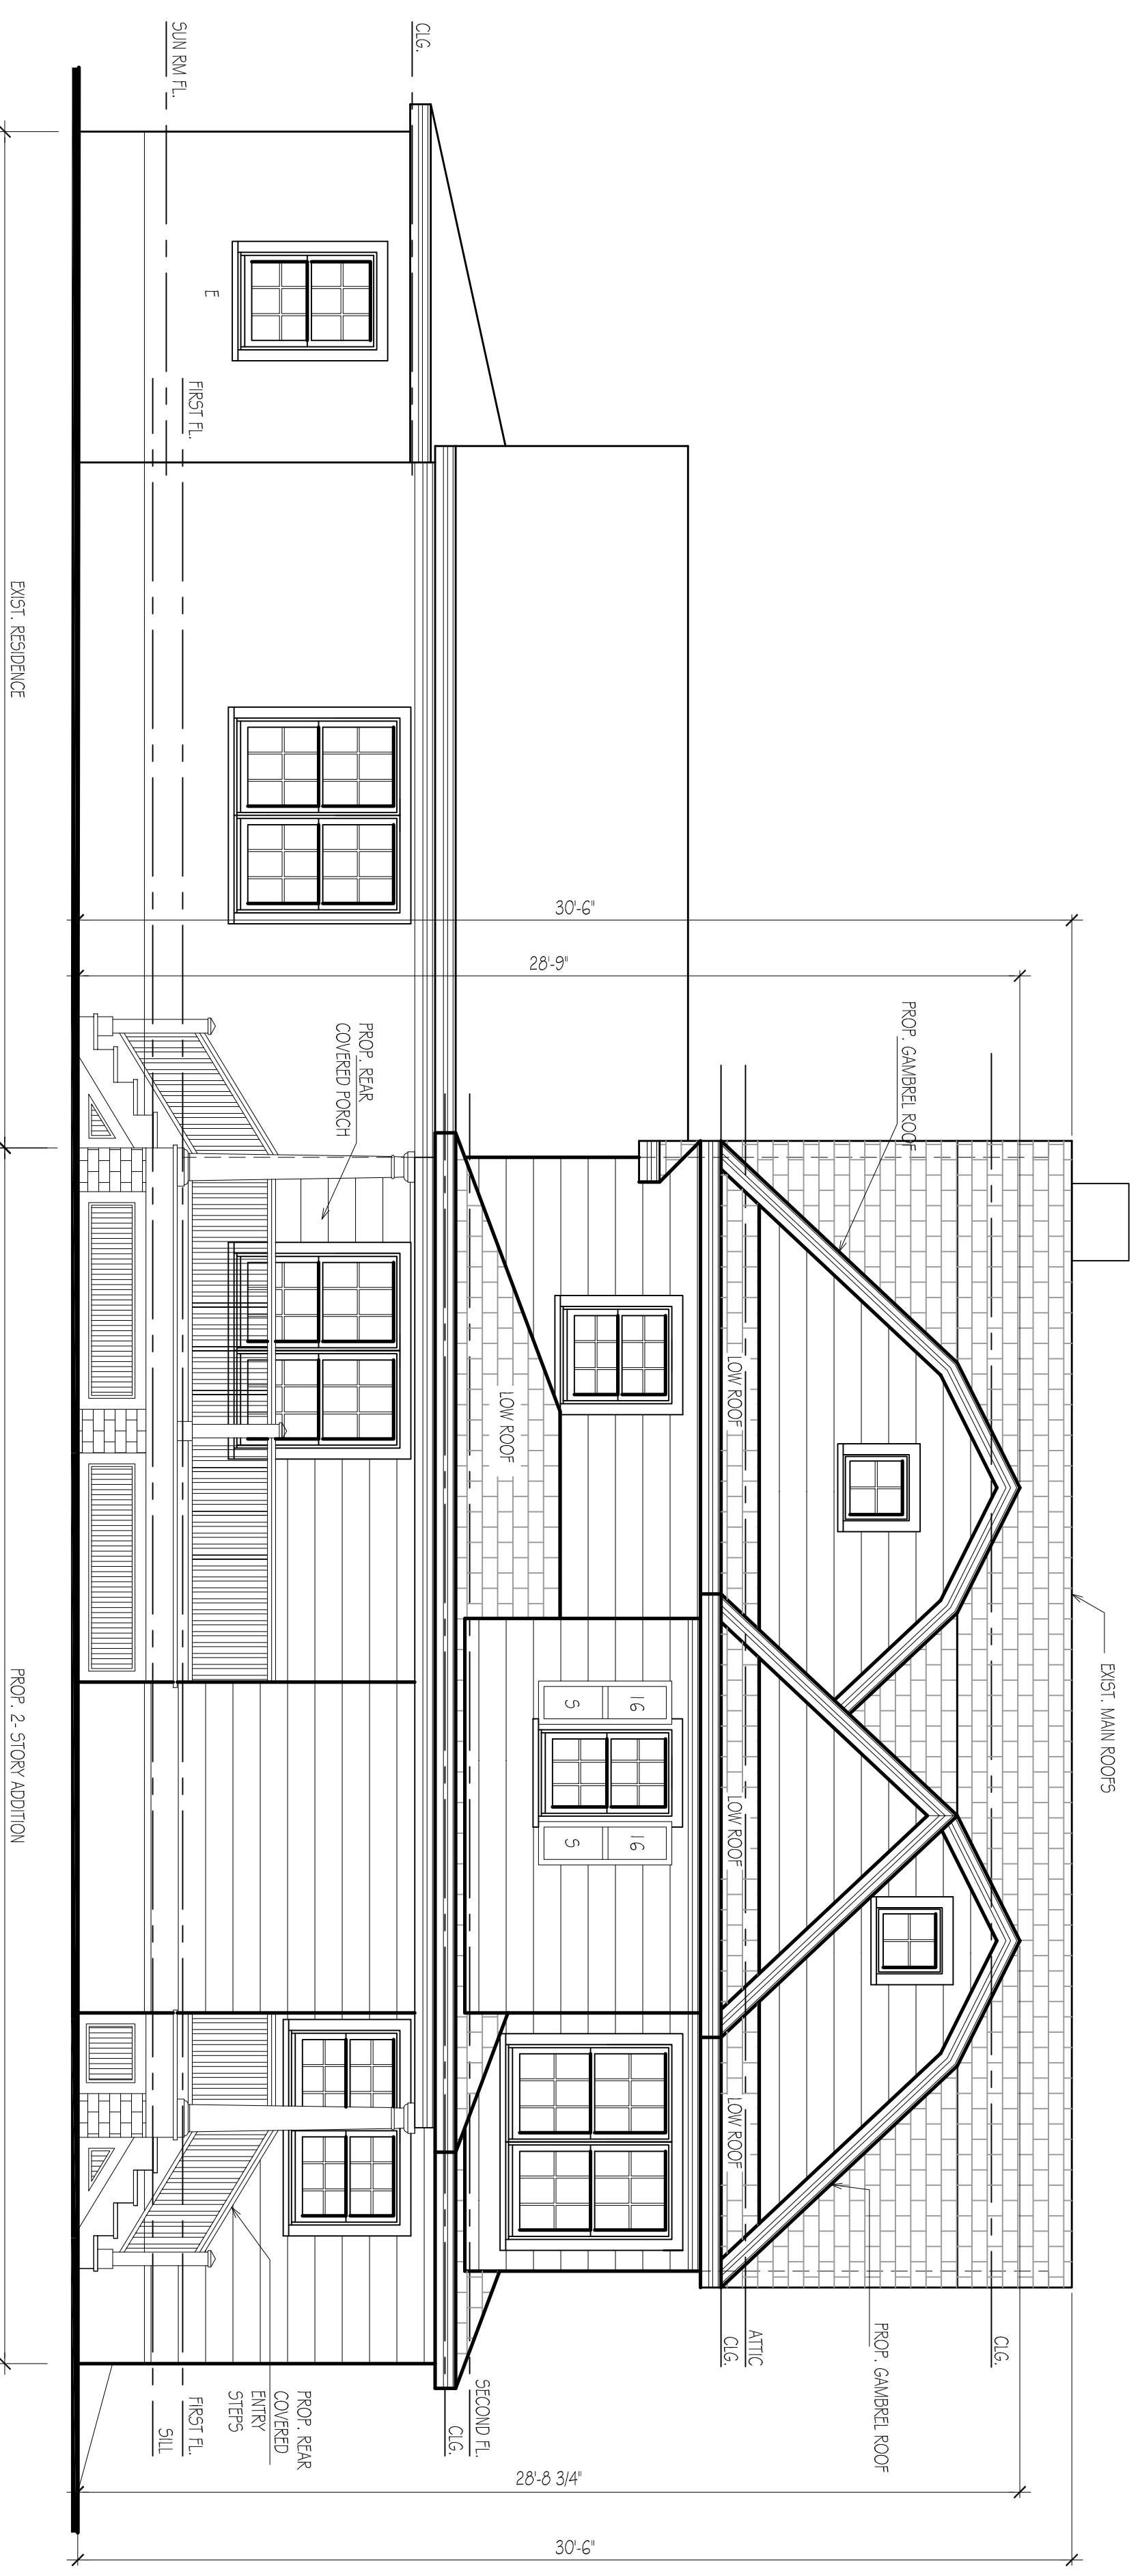

2 REAR ELEVATION
SCALE: 1/4" = 1'-0"

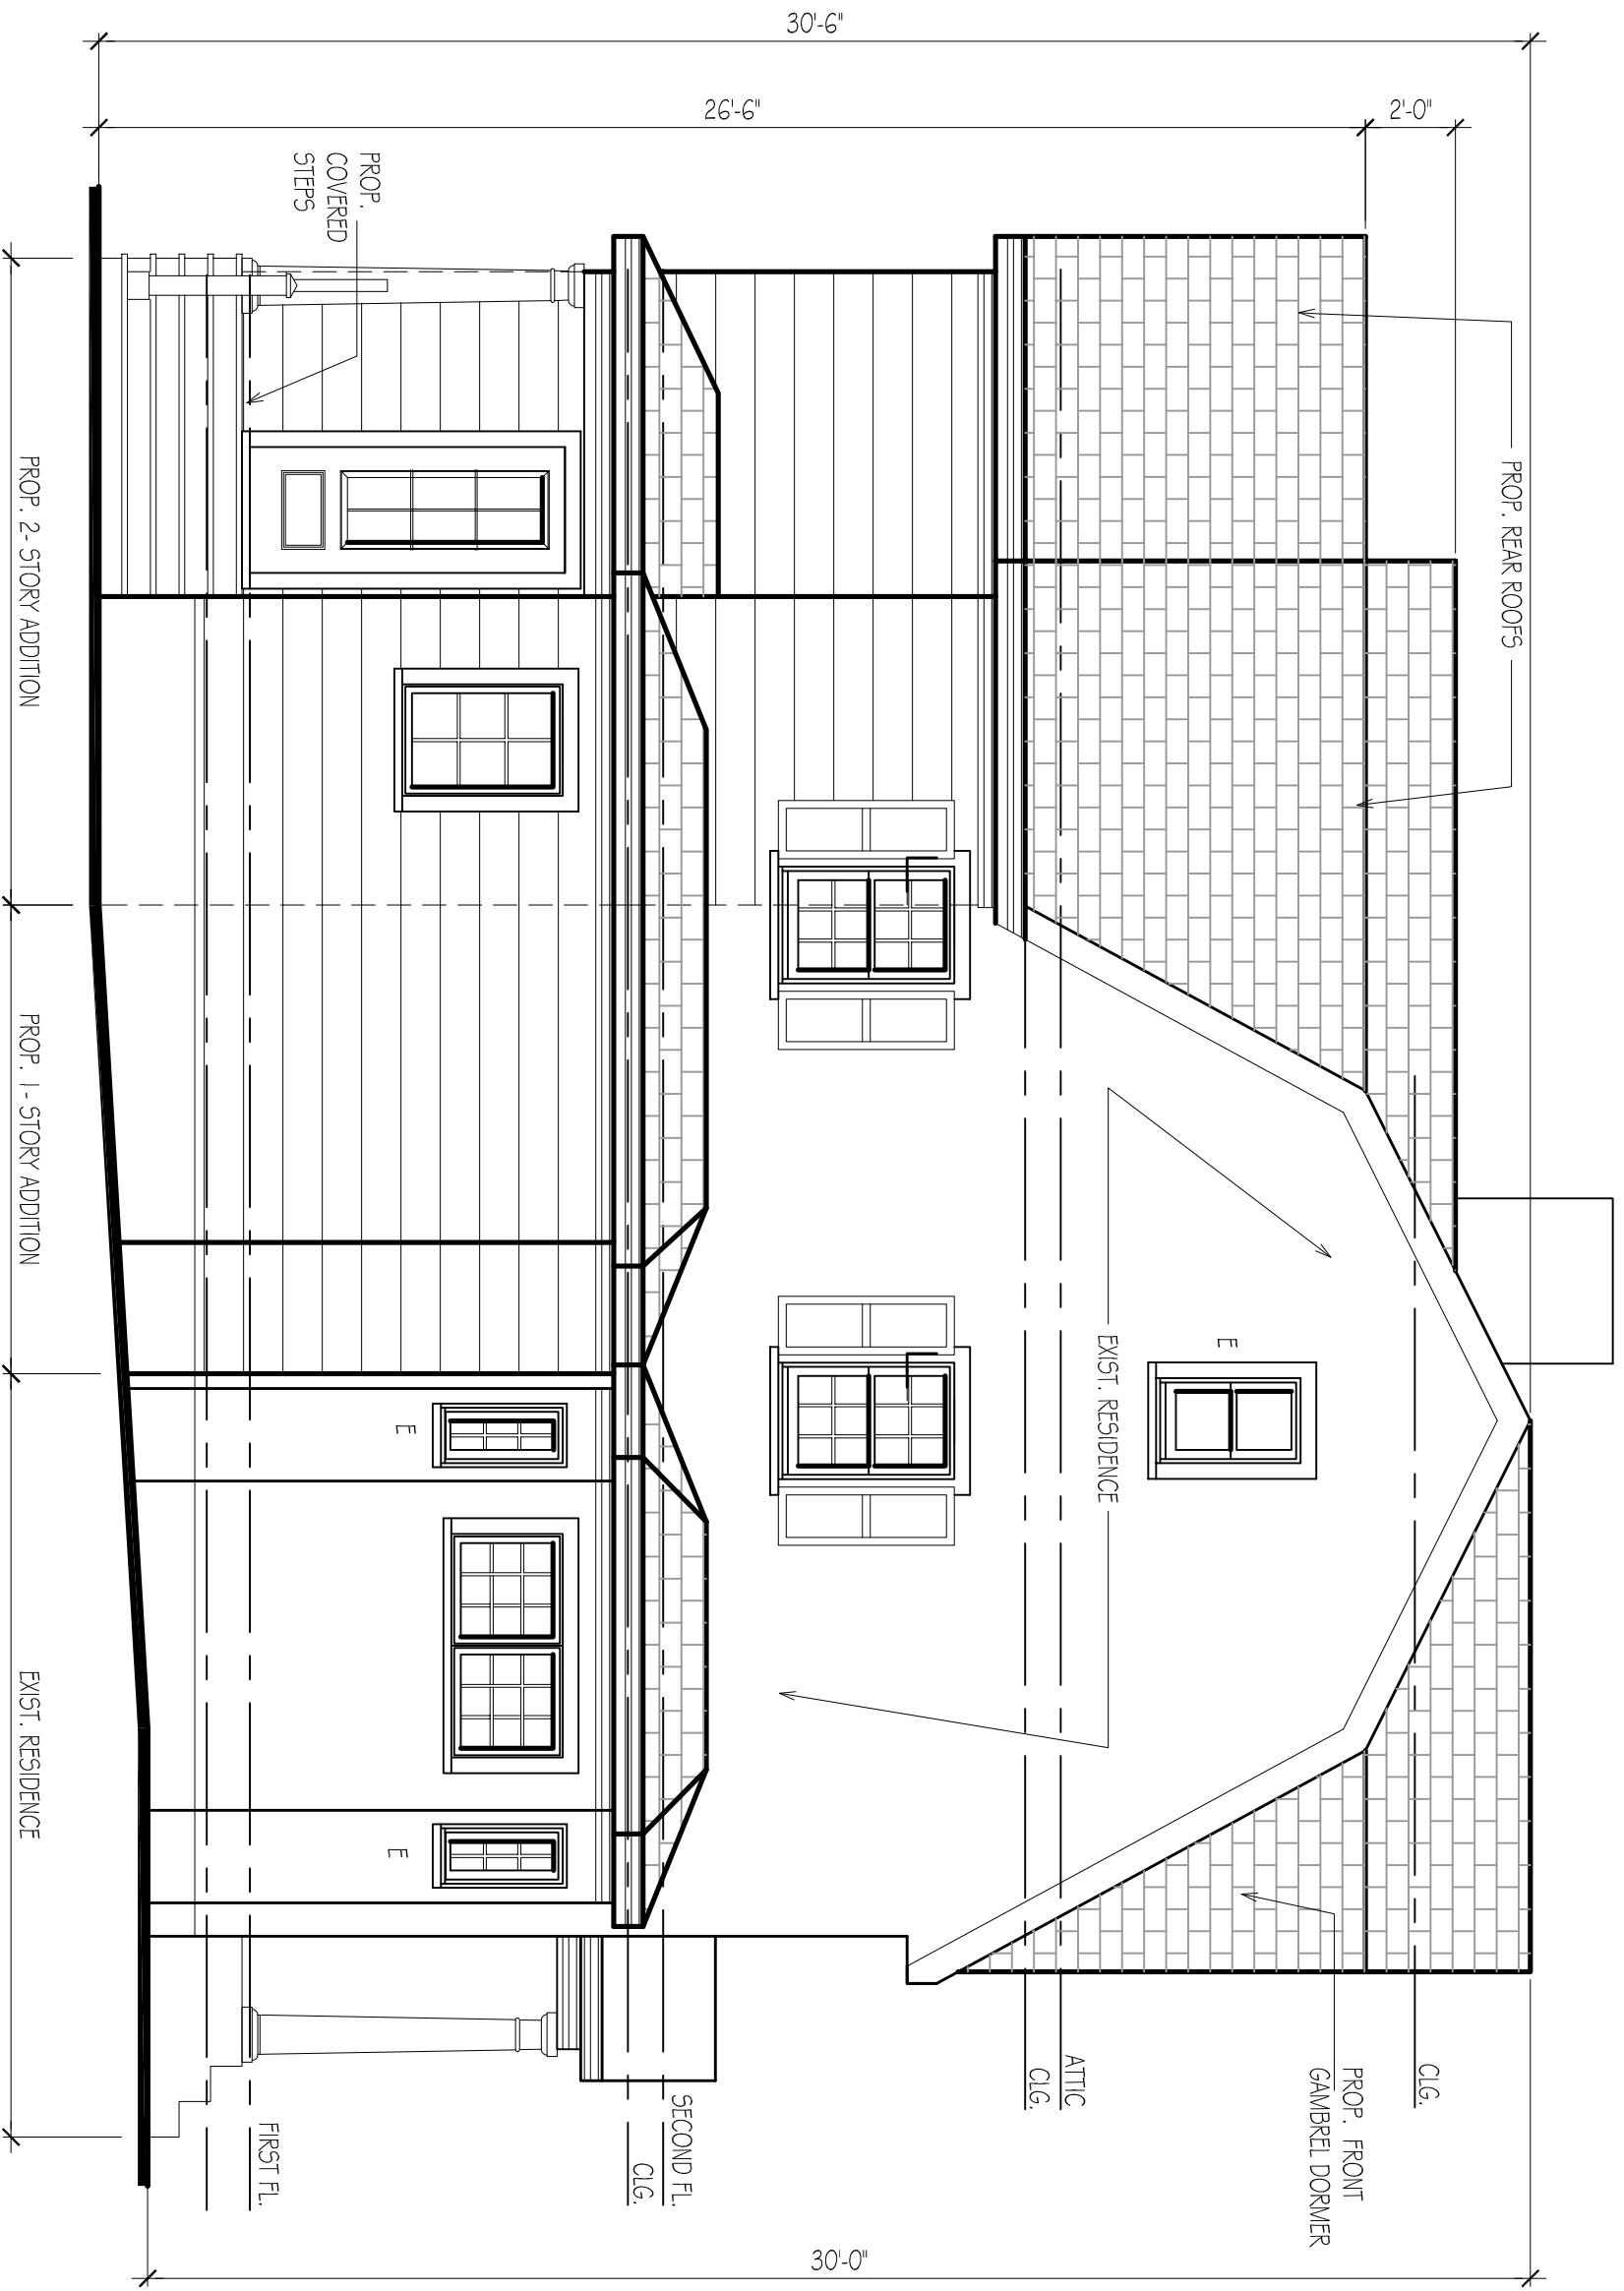

3 LEFT SIDE ELEVATION
SCALE: 1/4" = 1'-0"

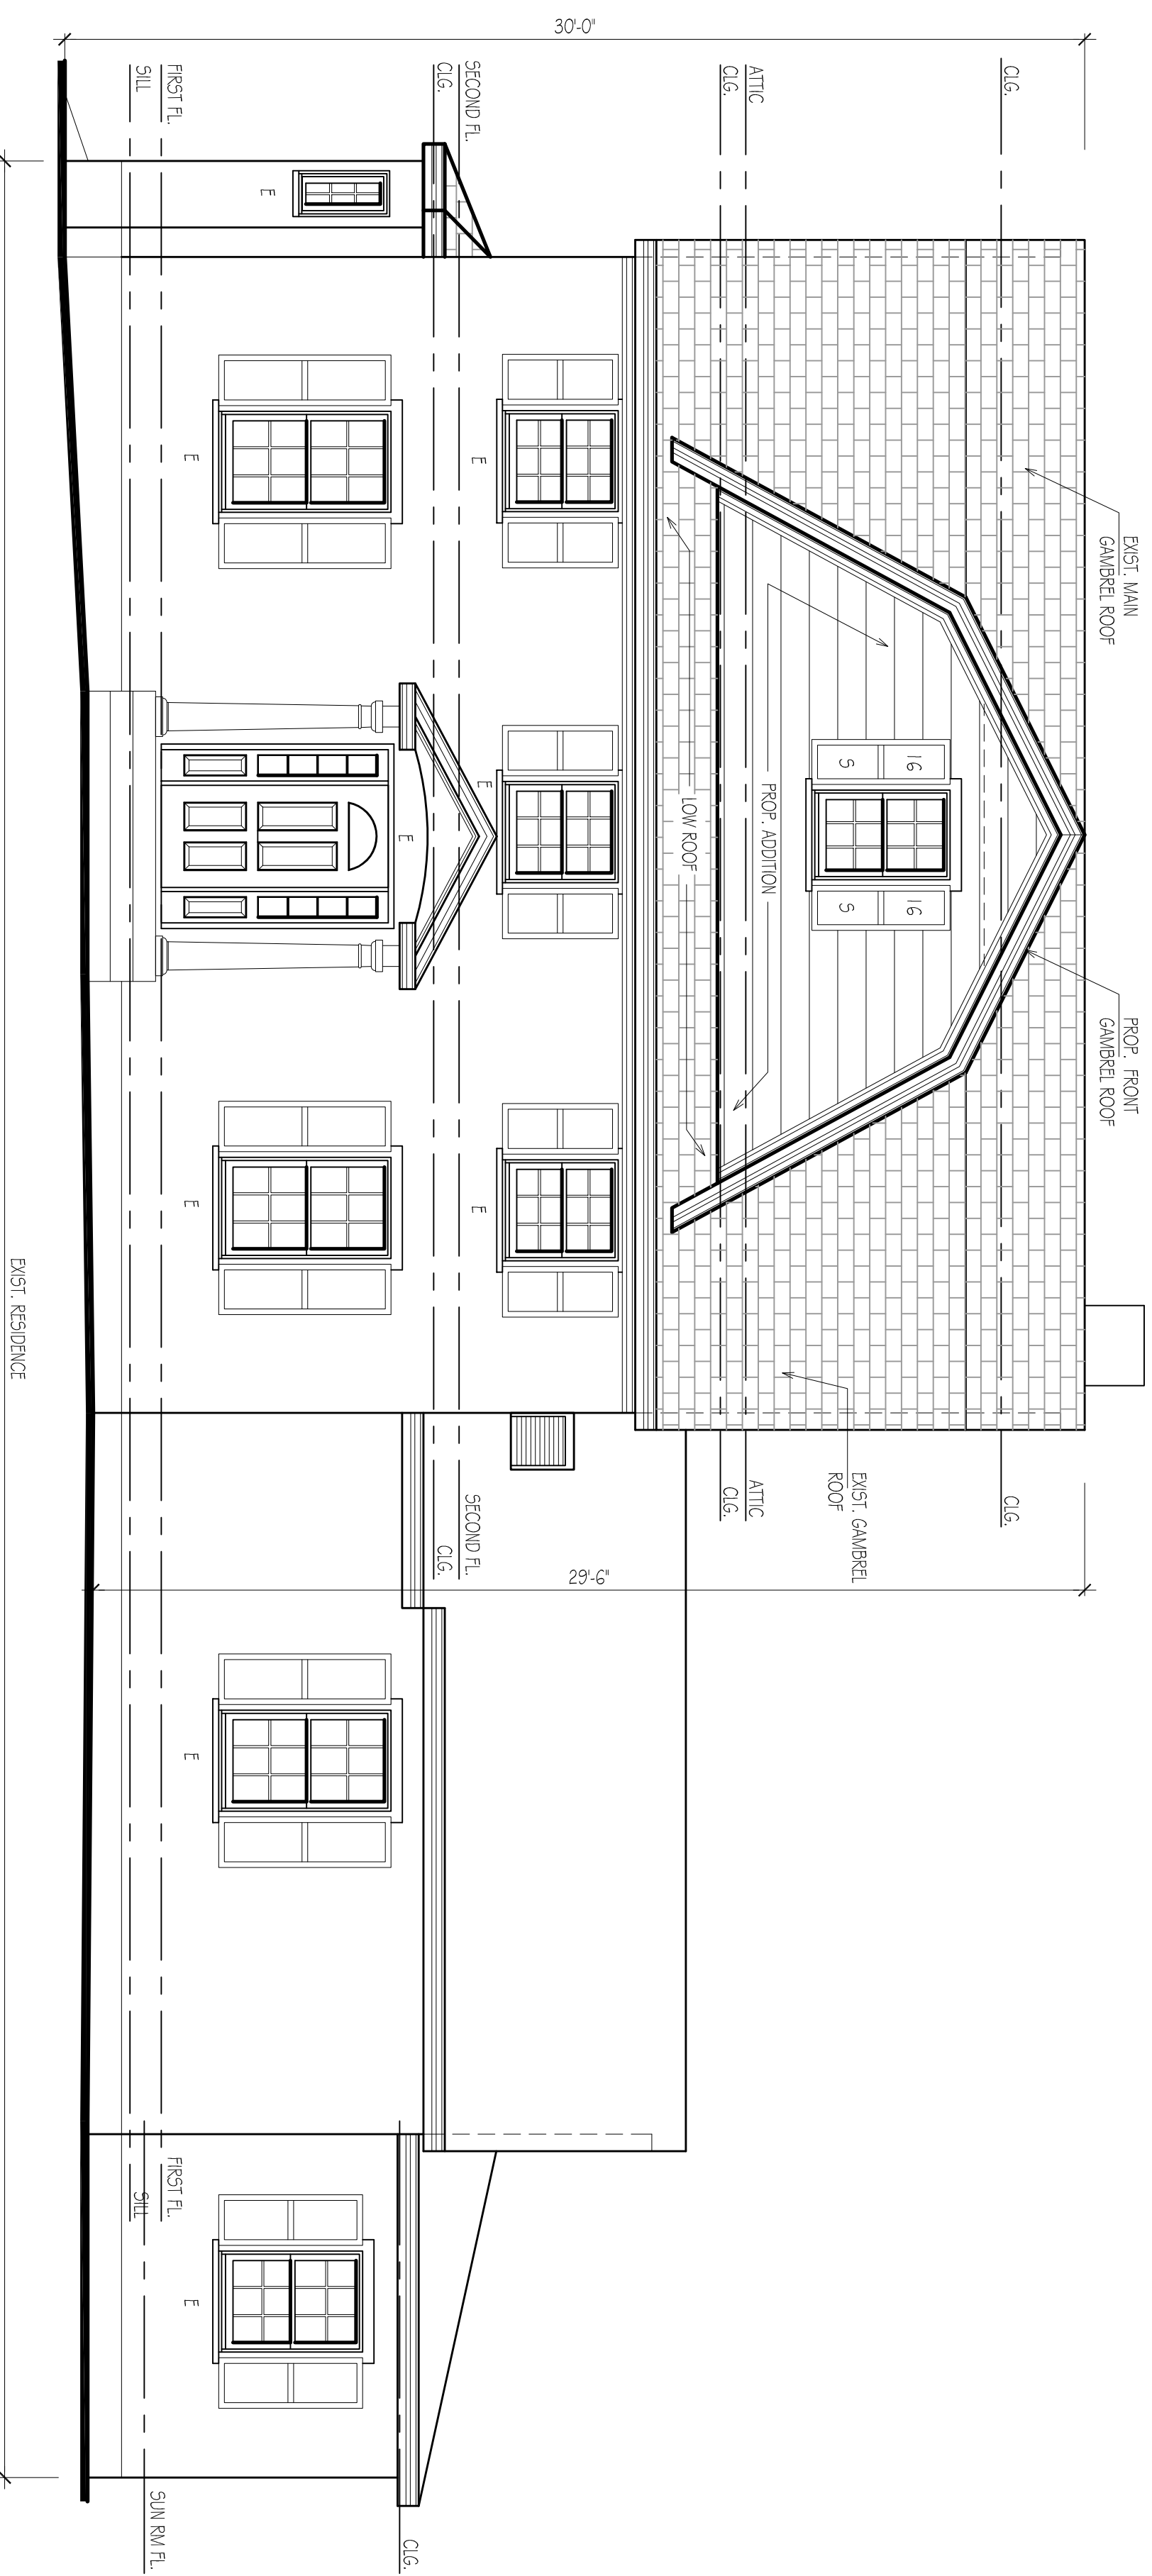

4 FRONT ELEVATION
SCALE: 1/4" = 1'-0"

7-22-2024 ISSUED TO FOR VARIANCE
7-11-2024 ISSUED TO FOR OWNER DENIAL
12-21-2023 ISSUED TO FOR ZONING DENIAL
3-13-2023 ISSUED TO OWNER
DATE ISSUE

RIDS ARCHITECTS
ROGER SCHLICHT ARCHITECT
56 Watney Avenue, Ridgewood, New Jersey 07450
201.471.1962

Roger D. Schlich
NJ License No. 09576

HOAG RESIDENCE
314 Western Terrace
Ridgecroft, N.J.
DATE: 3-13-2023
SCALE: AS NOTED