



1 LEFT SIDE ELEVATION
1/2" SCALE: 1/4" = 1'-0"

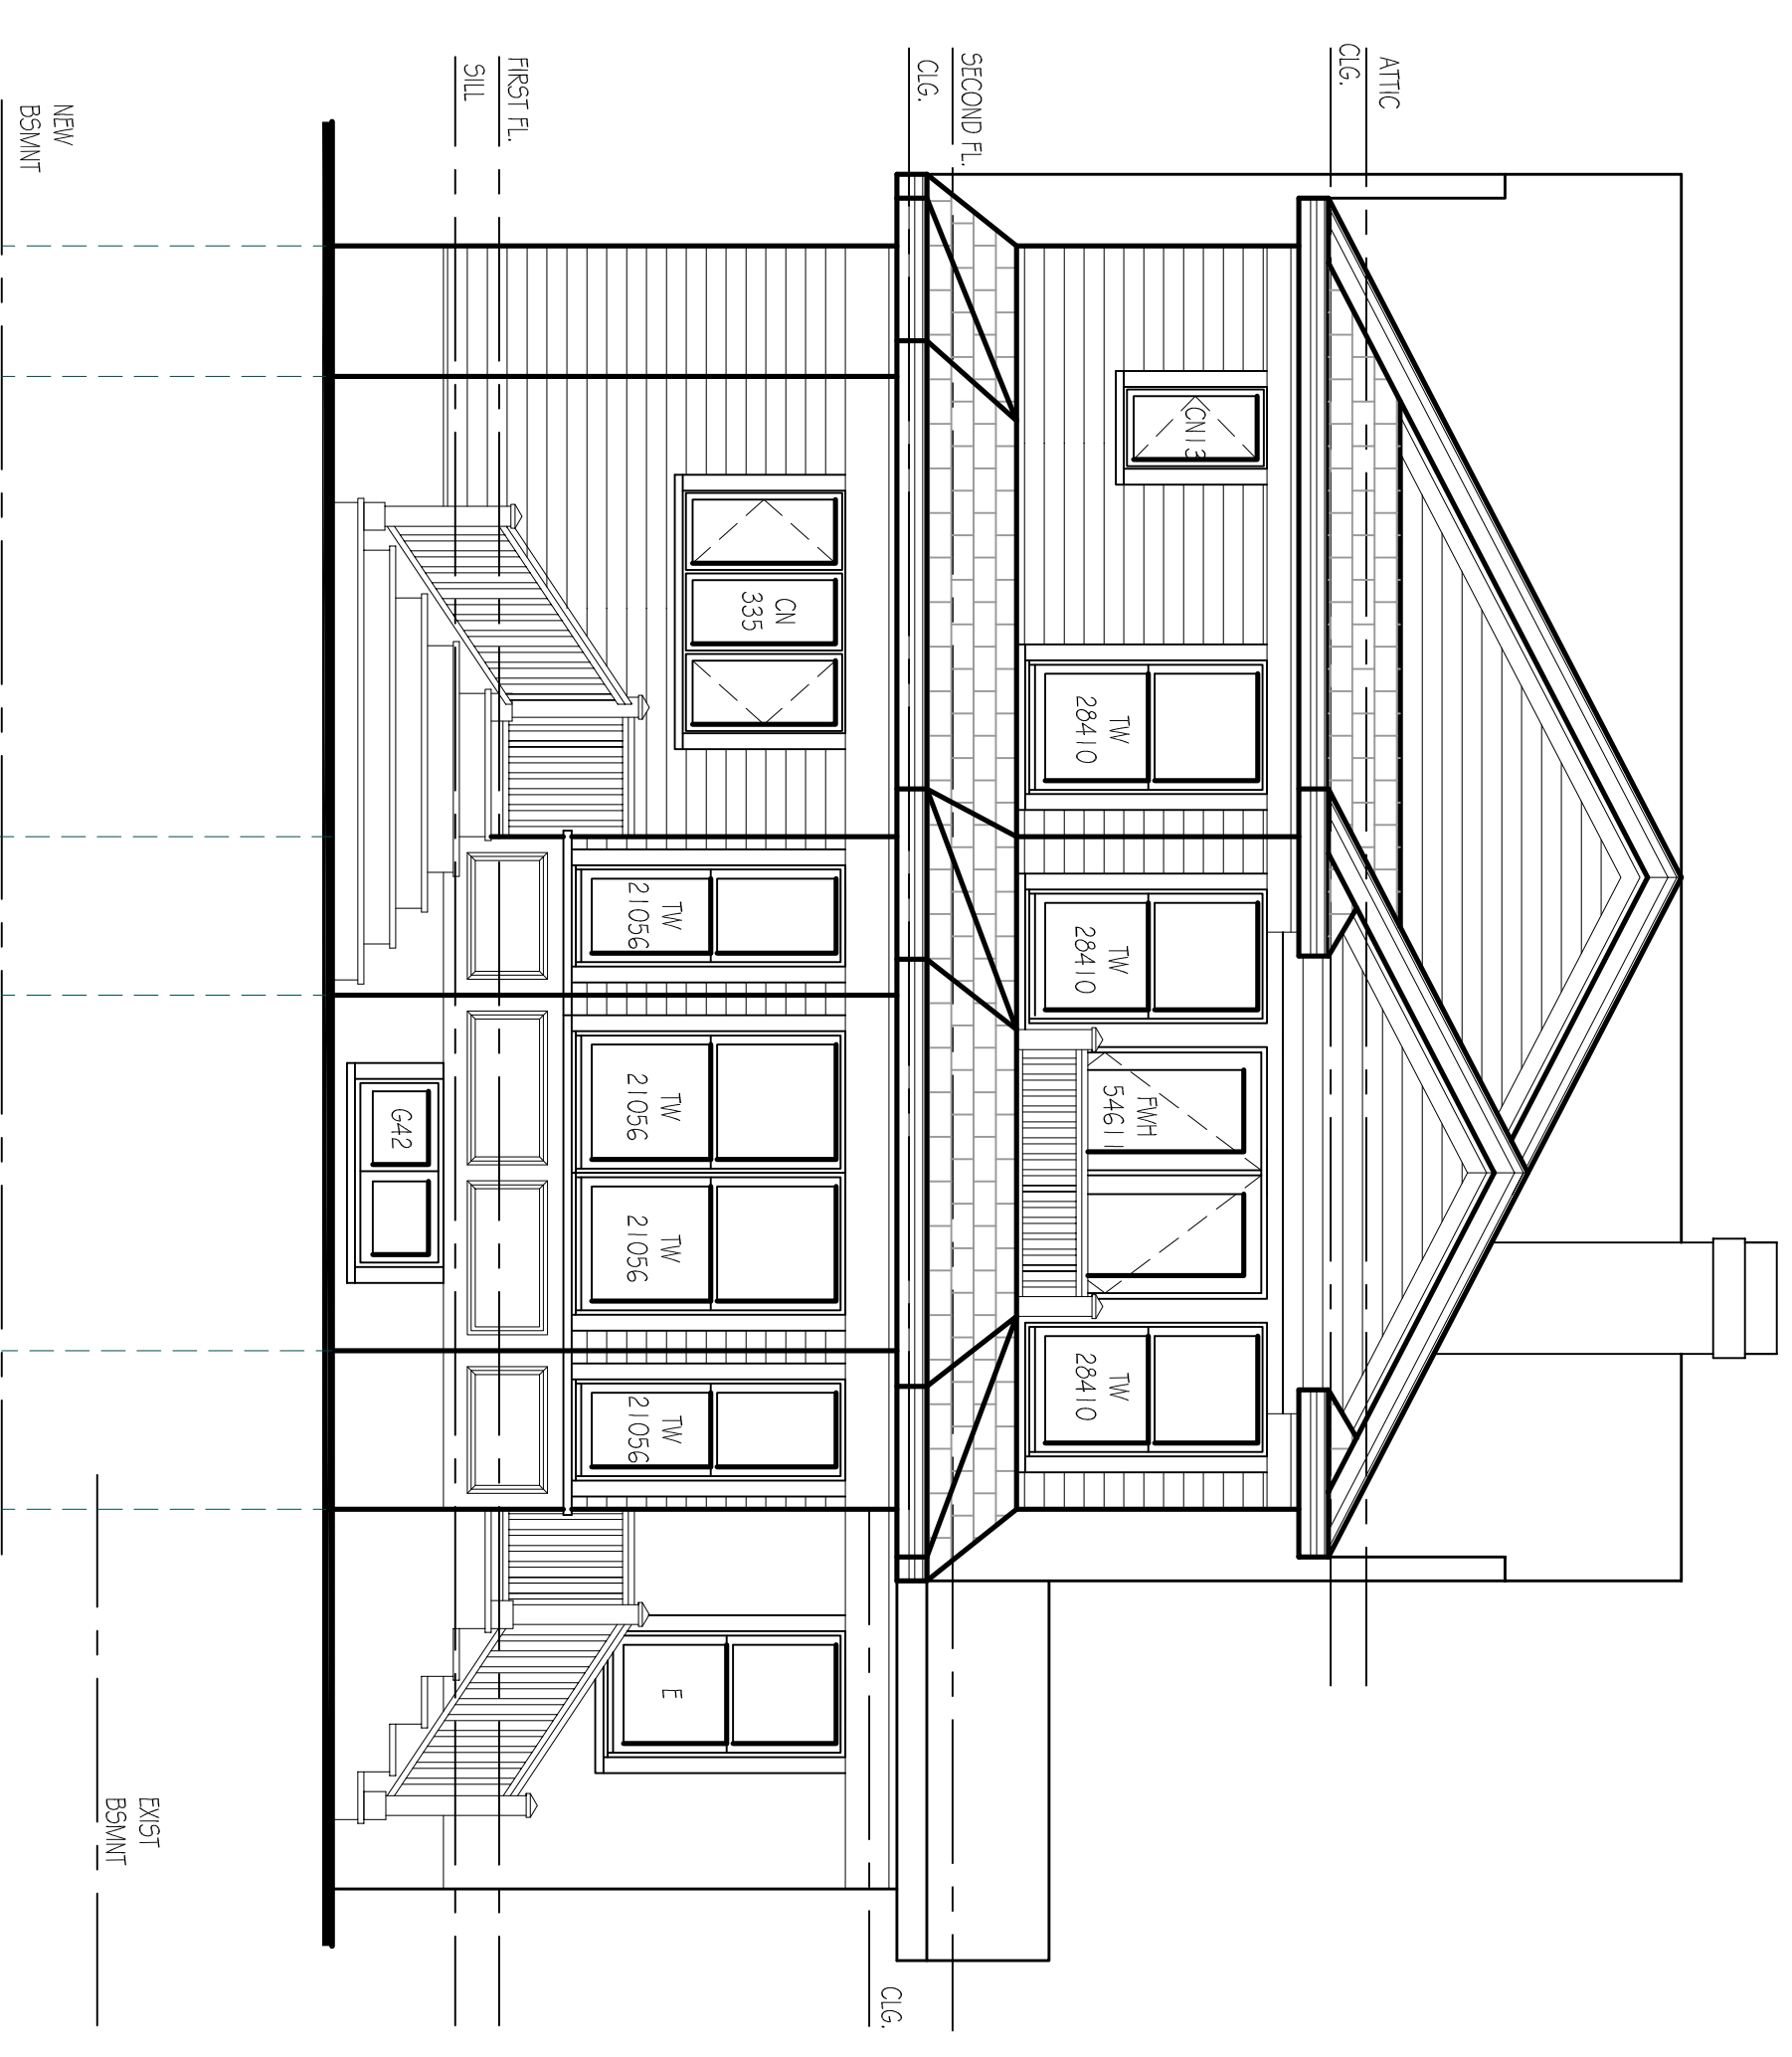

2 REAR ELEVATION
1/2" SCALE: 1/4" = 1'-0"

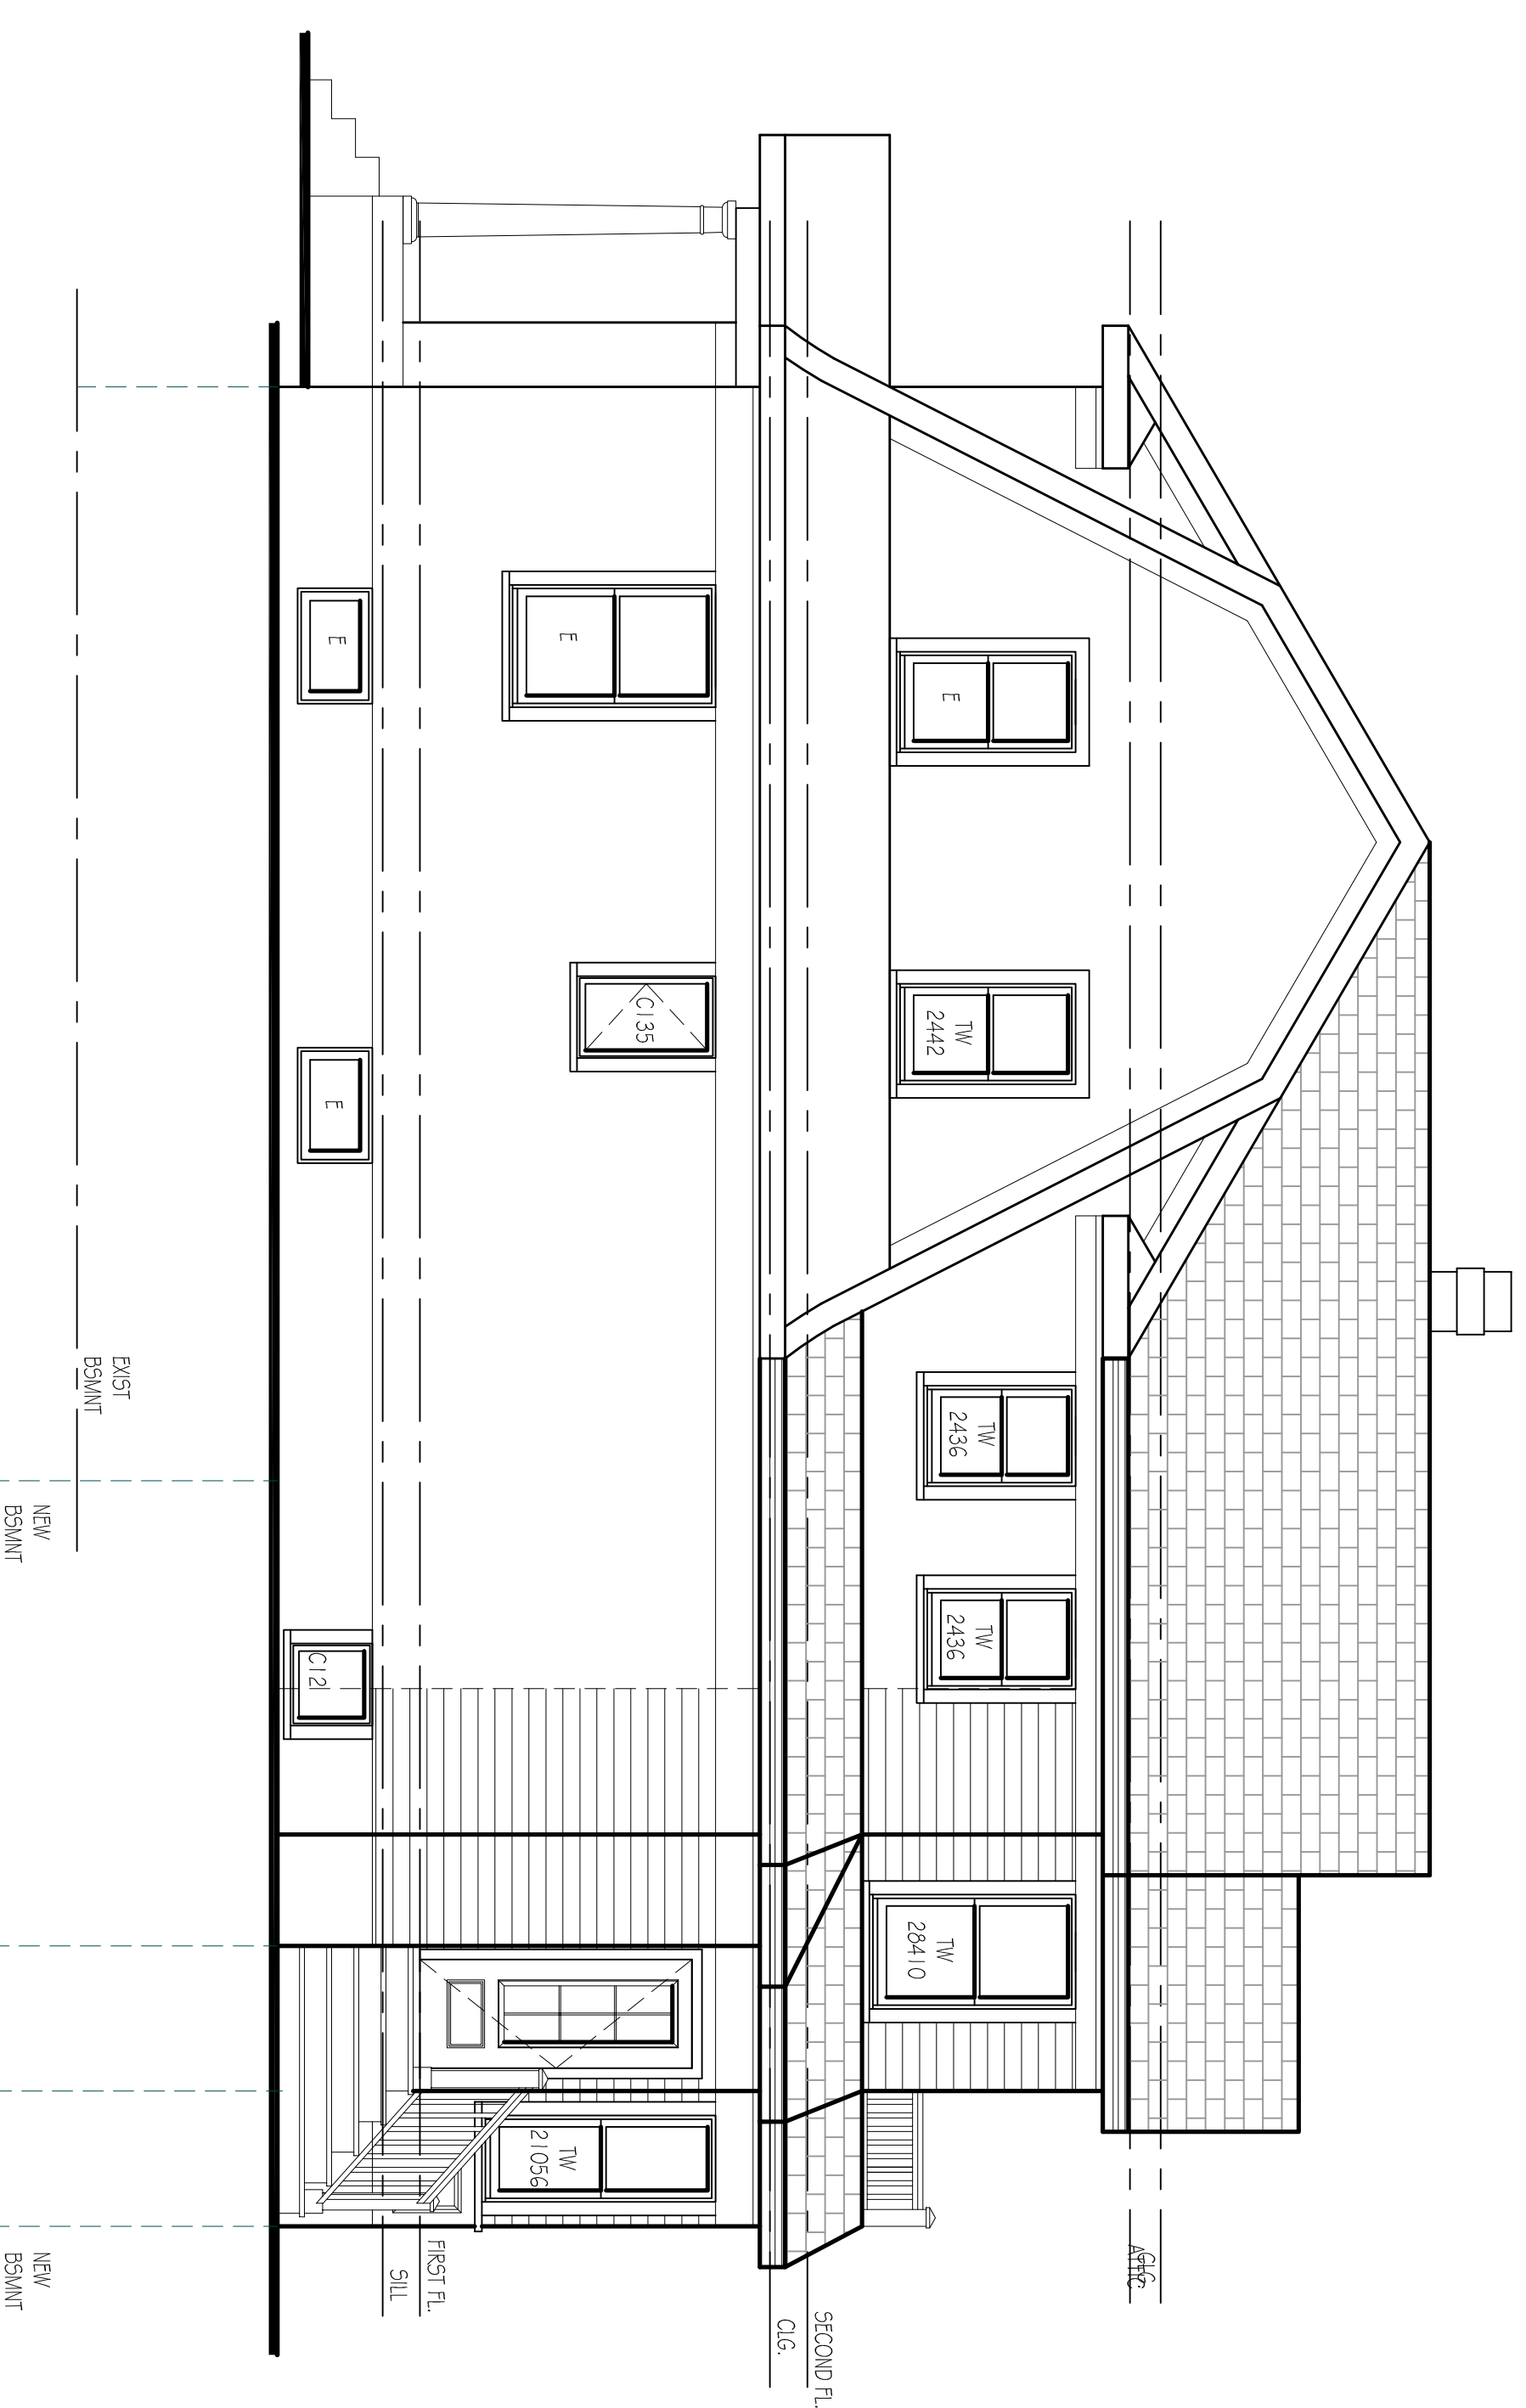


3 RIGHT SIDE ELEVATION
1/2" SCALE: 1/4" = 1'-0"

8-30-2024 ISSUED FOR VARIANCE
8-27-2024 ISSUED FOR OWNER REVIEW
8-17-2024 ISSUED FOR OWNER REVIEW

DATE DATE DATE

ISSUE

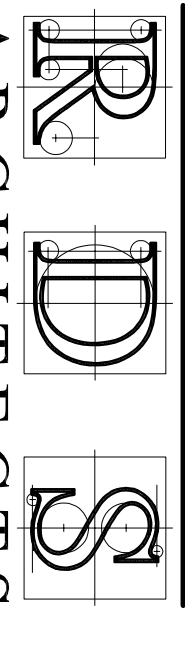

ARCHITECTS
ROGER SCHLICHT ARCHITECT
56 Watney Avenue, Ridgewood, New Jersey 07450
2 0 1 . 4 4 7 . 1 9 6 2

Roger D. Schlicht
NJ License No. 00976

TROAST RESIDENCE

136 Hope Street

Ridgewood, N.J.

DATE: 8-30-2024
SCALE: AS NOTED

ELEVATIONS