



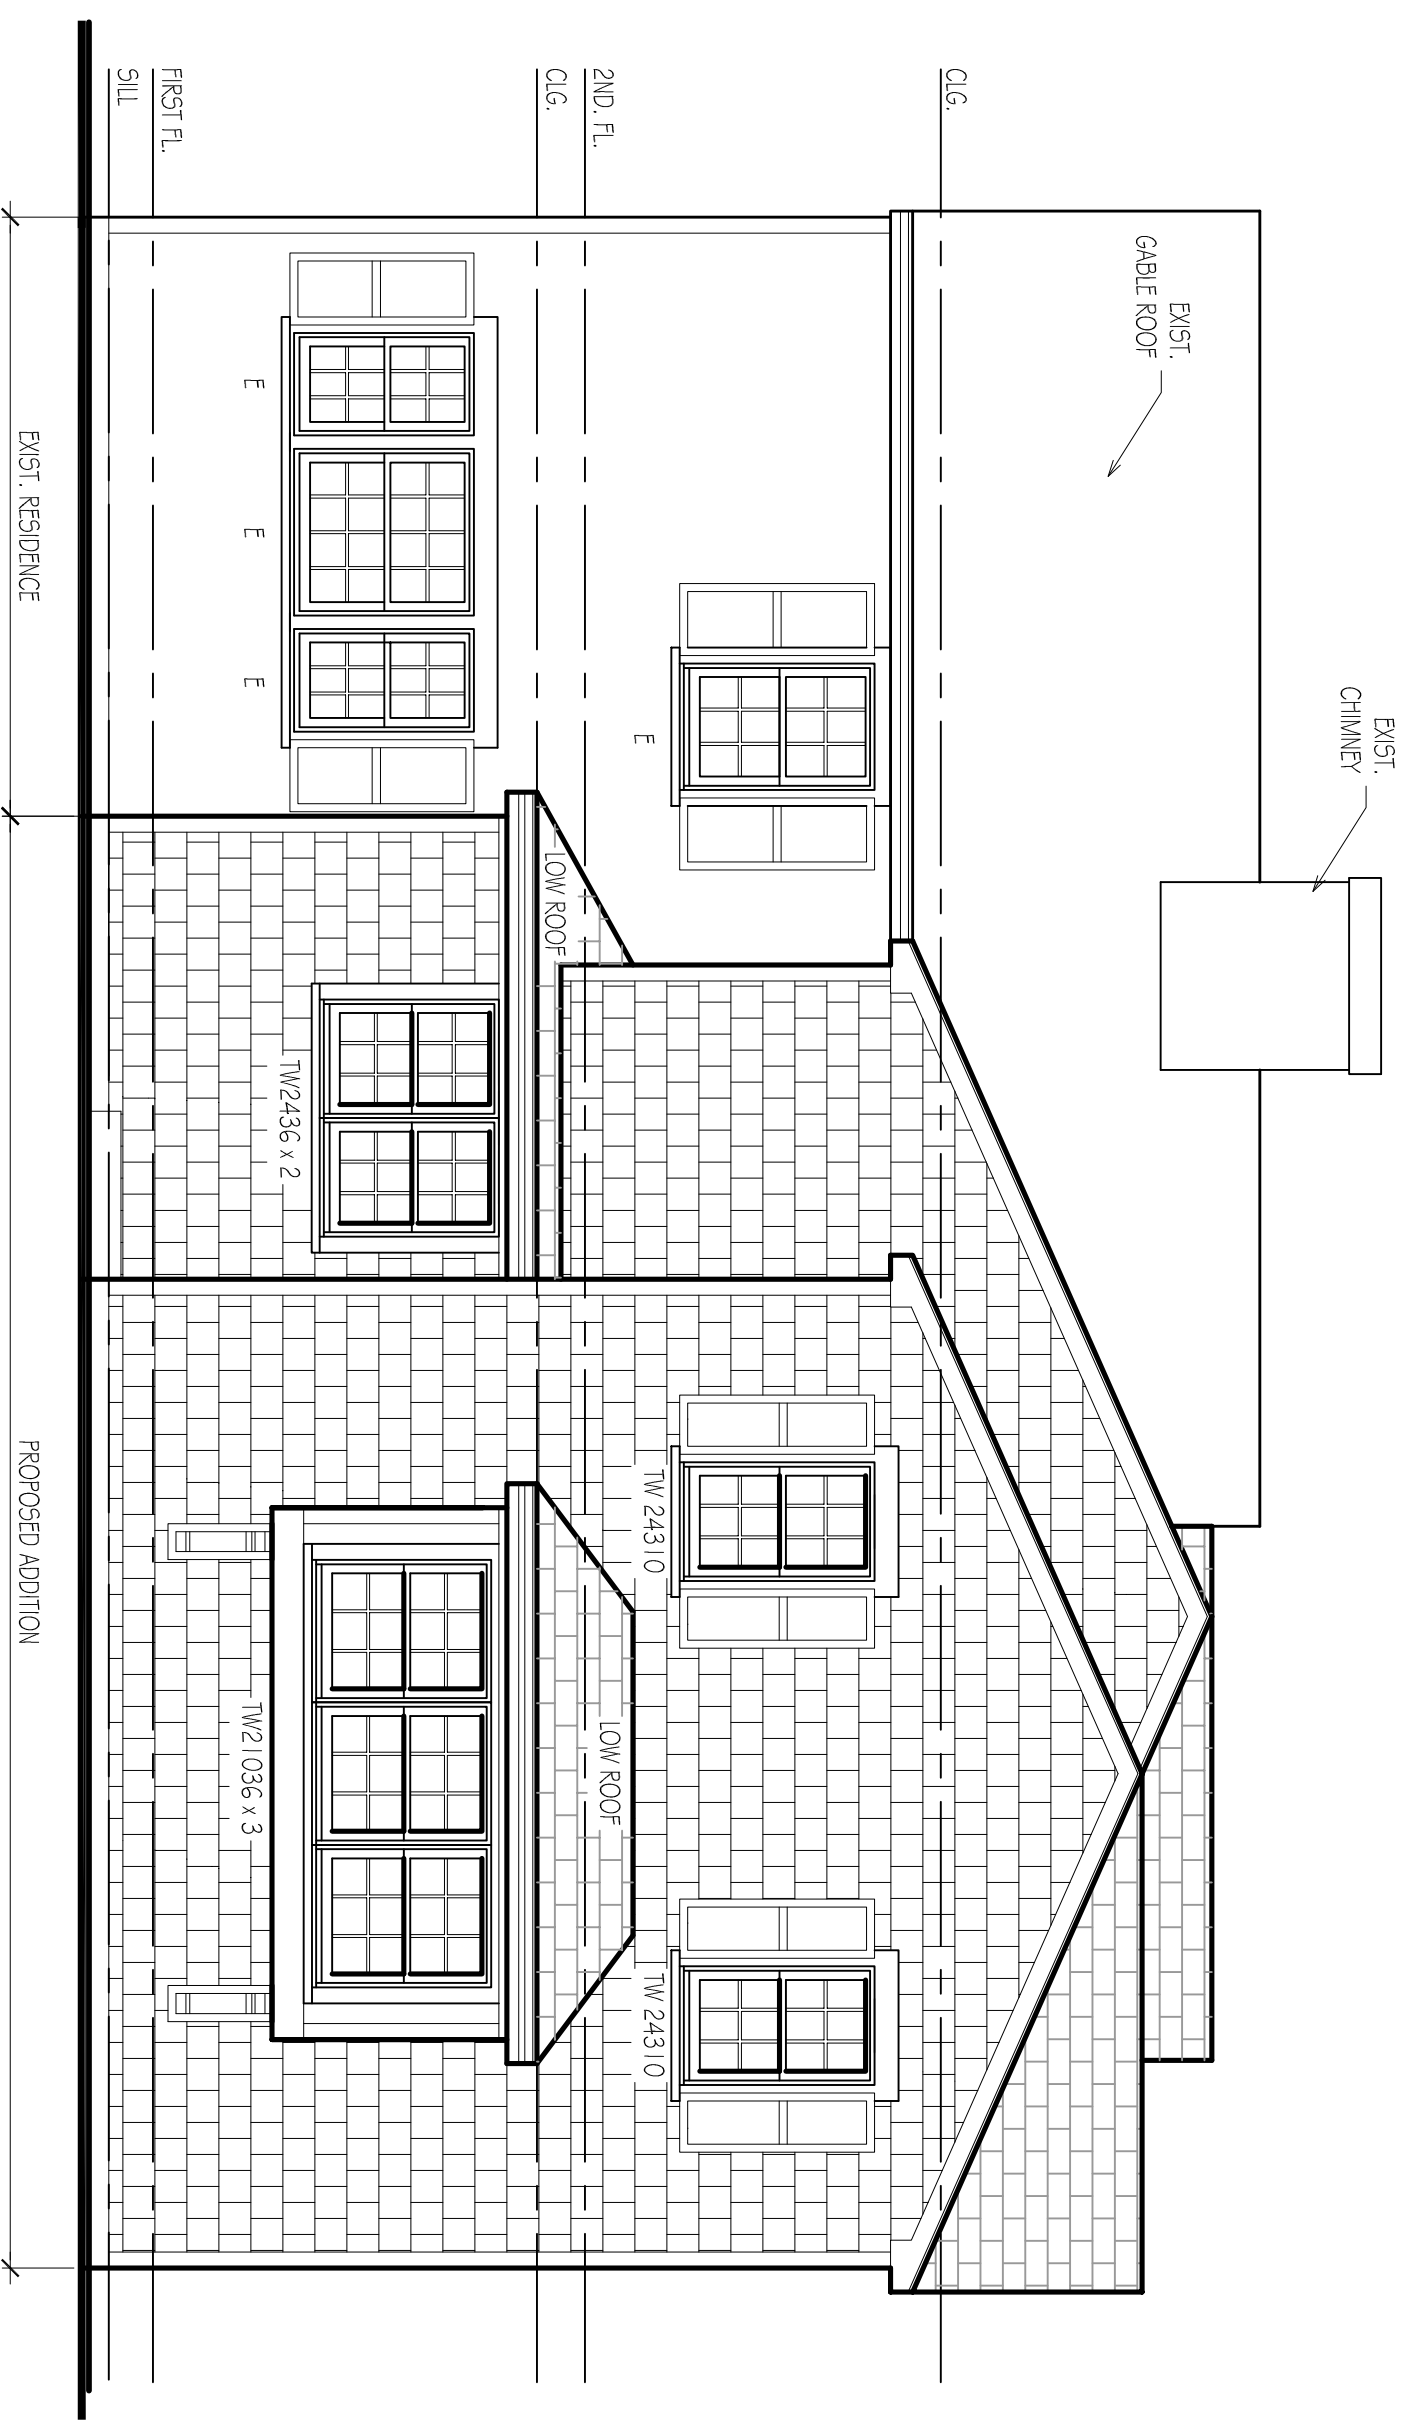


1 RIGHT SIDE ELEVATION
SCALE: 1/4" = 1'-0"



2 REAR ELEVATION
SCALE: 1/4" = 1'-0"

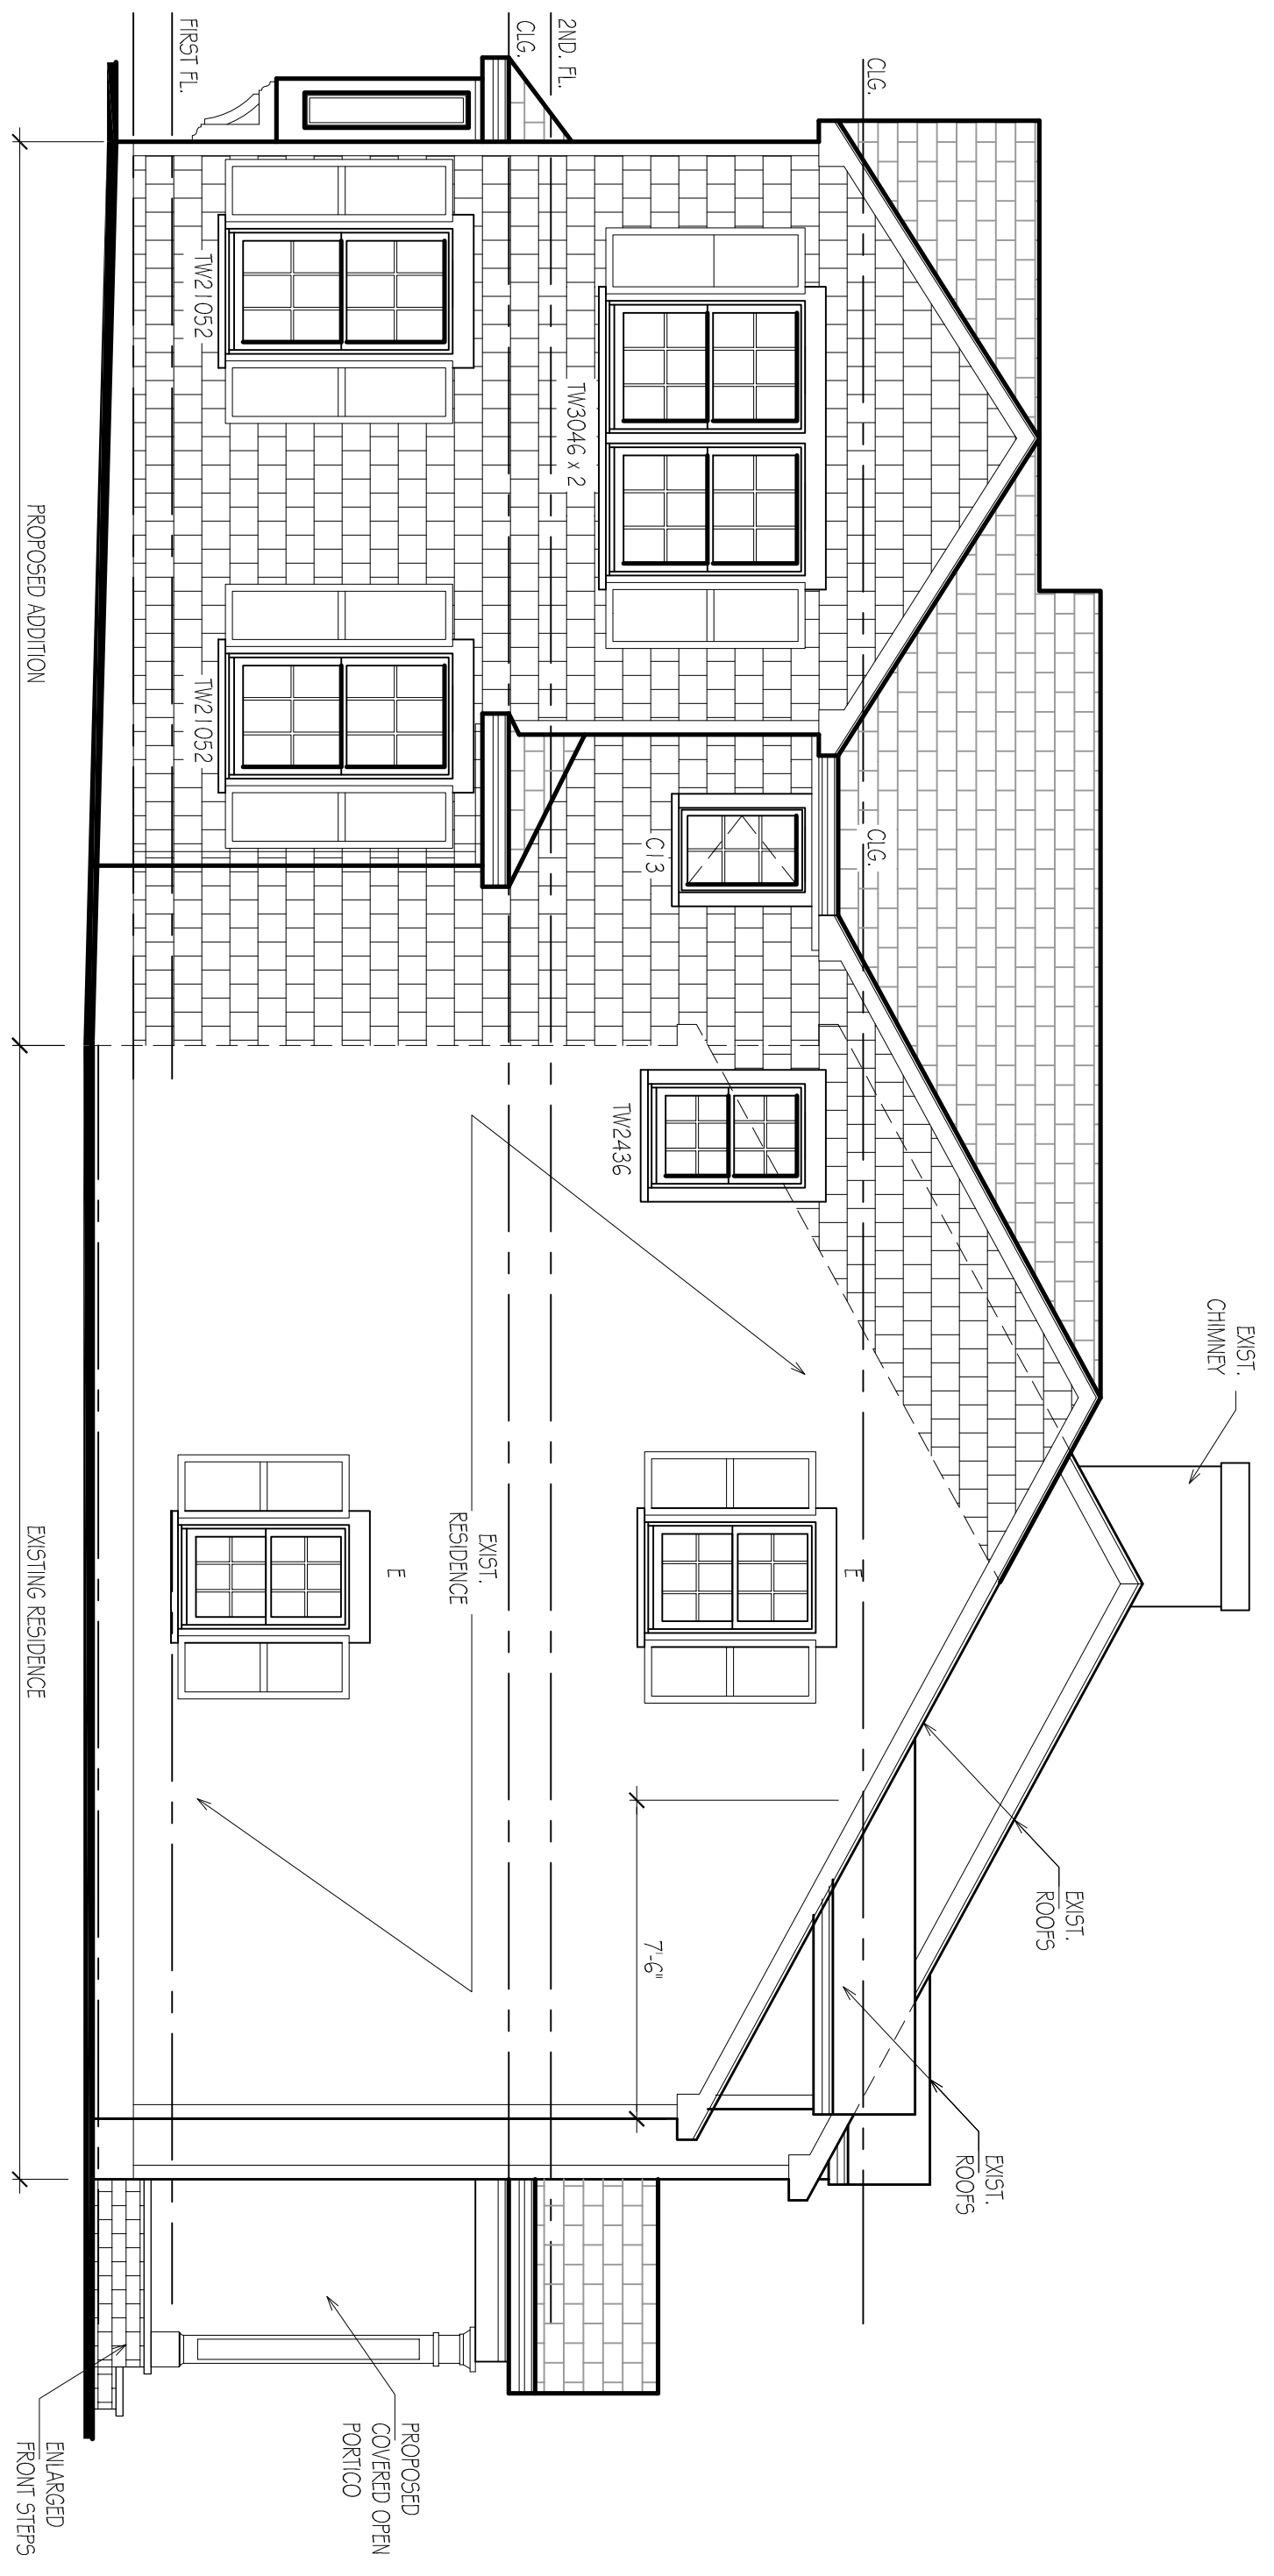

3 LEFT SIDE ELEVATION
SCALE: 1/4" = 1'-0"

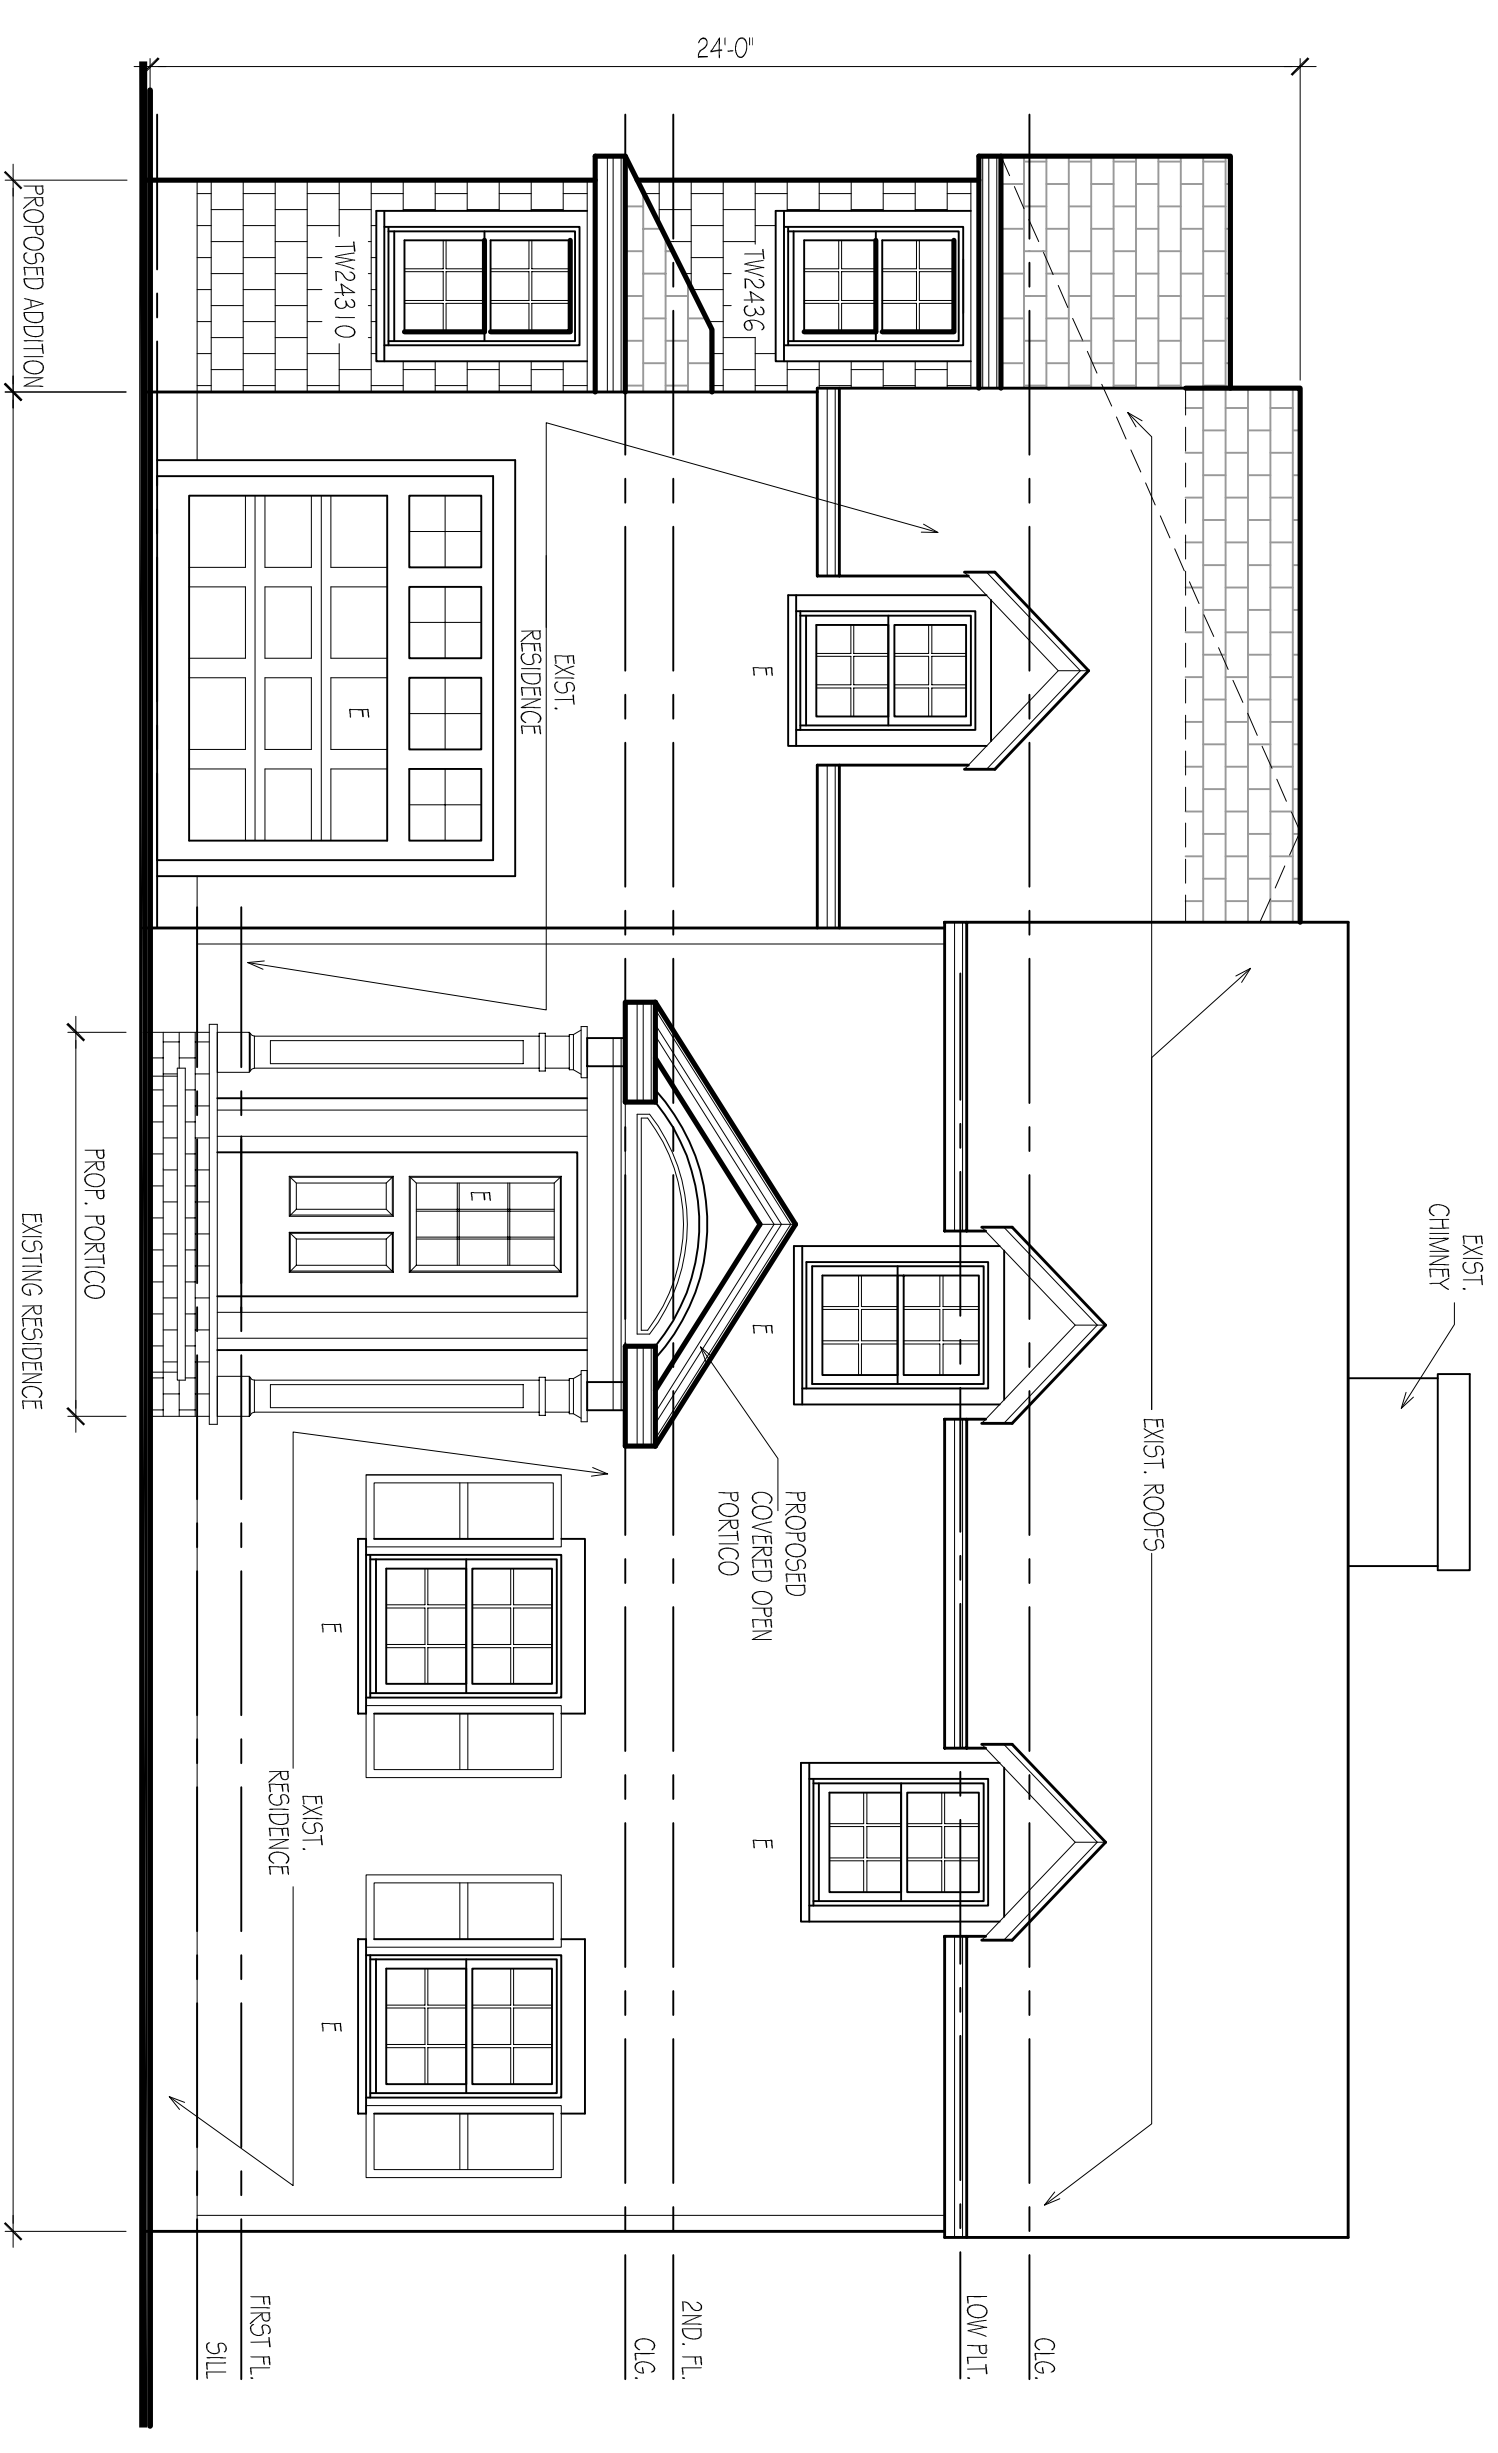

4 FRONT ELEVATION
SCALE: 1/4" = 1'-0"

4-21-2024 ISSUED FOR VARIANCE
DATE ISSUE
RIDS ARCHITECTS
ROGER SCHLICHT ARCHITECT
56 Walling Avenue, Ridgewood, New Jersey 07450
0 1 . . . 4 7 . . . 1 9 6 2

Roger D. Schlicht
NJ License No. 09576

URICH RESIDENCE
315 Kensington Drive
Ridgewood, N.J.

DATE: 4-21-2024
SCALE: AS NOTED

EXTERIOR
ELEVATIONS

V-3