

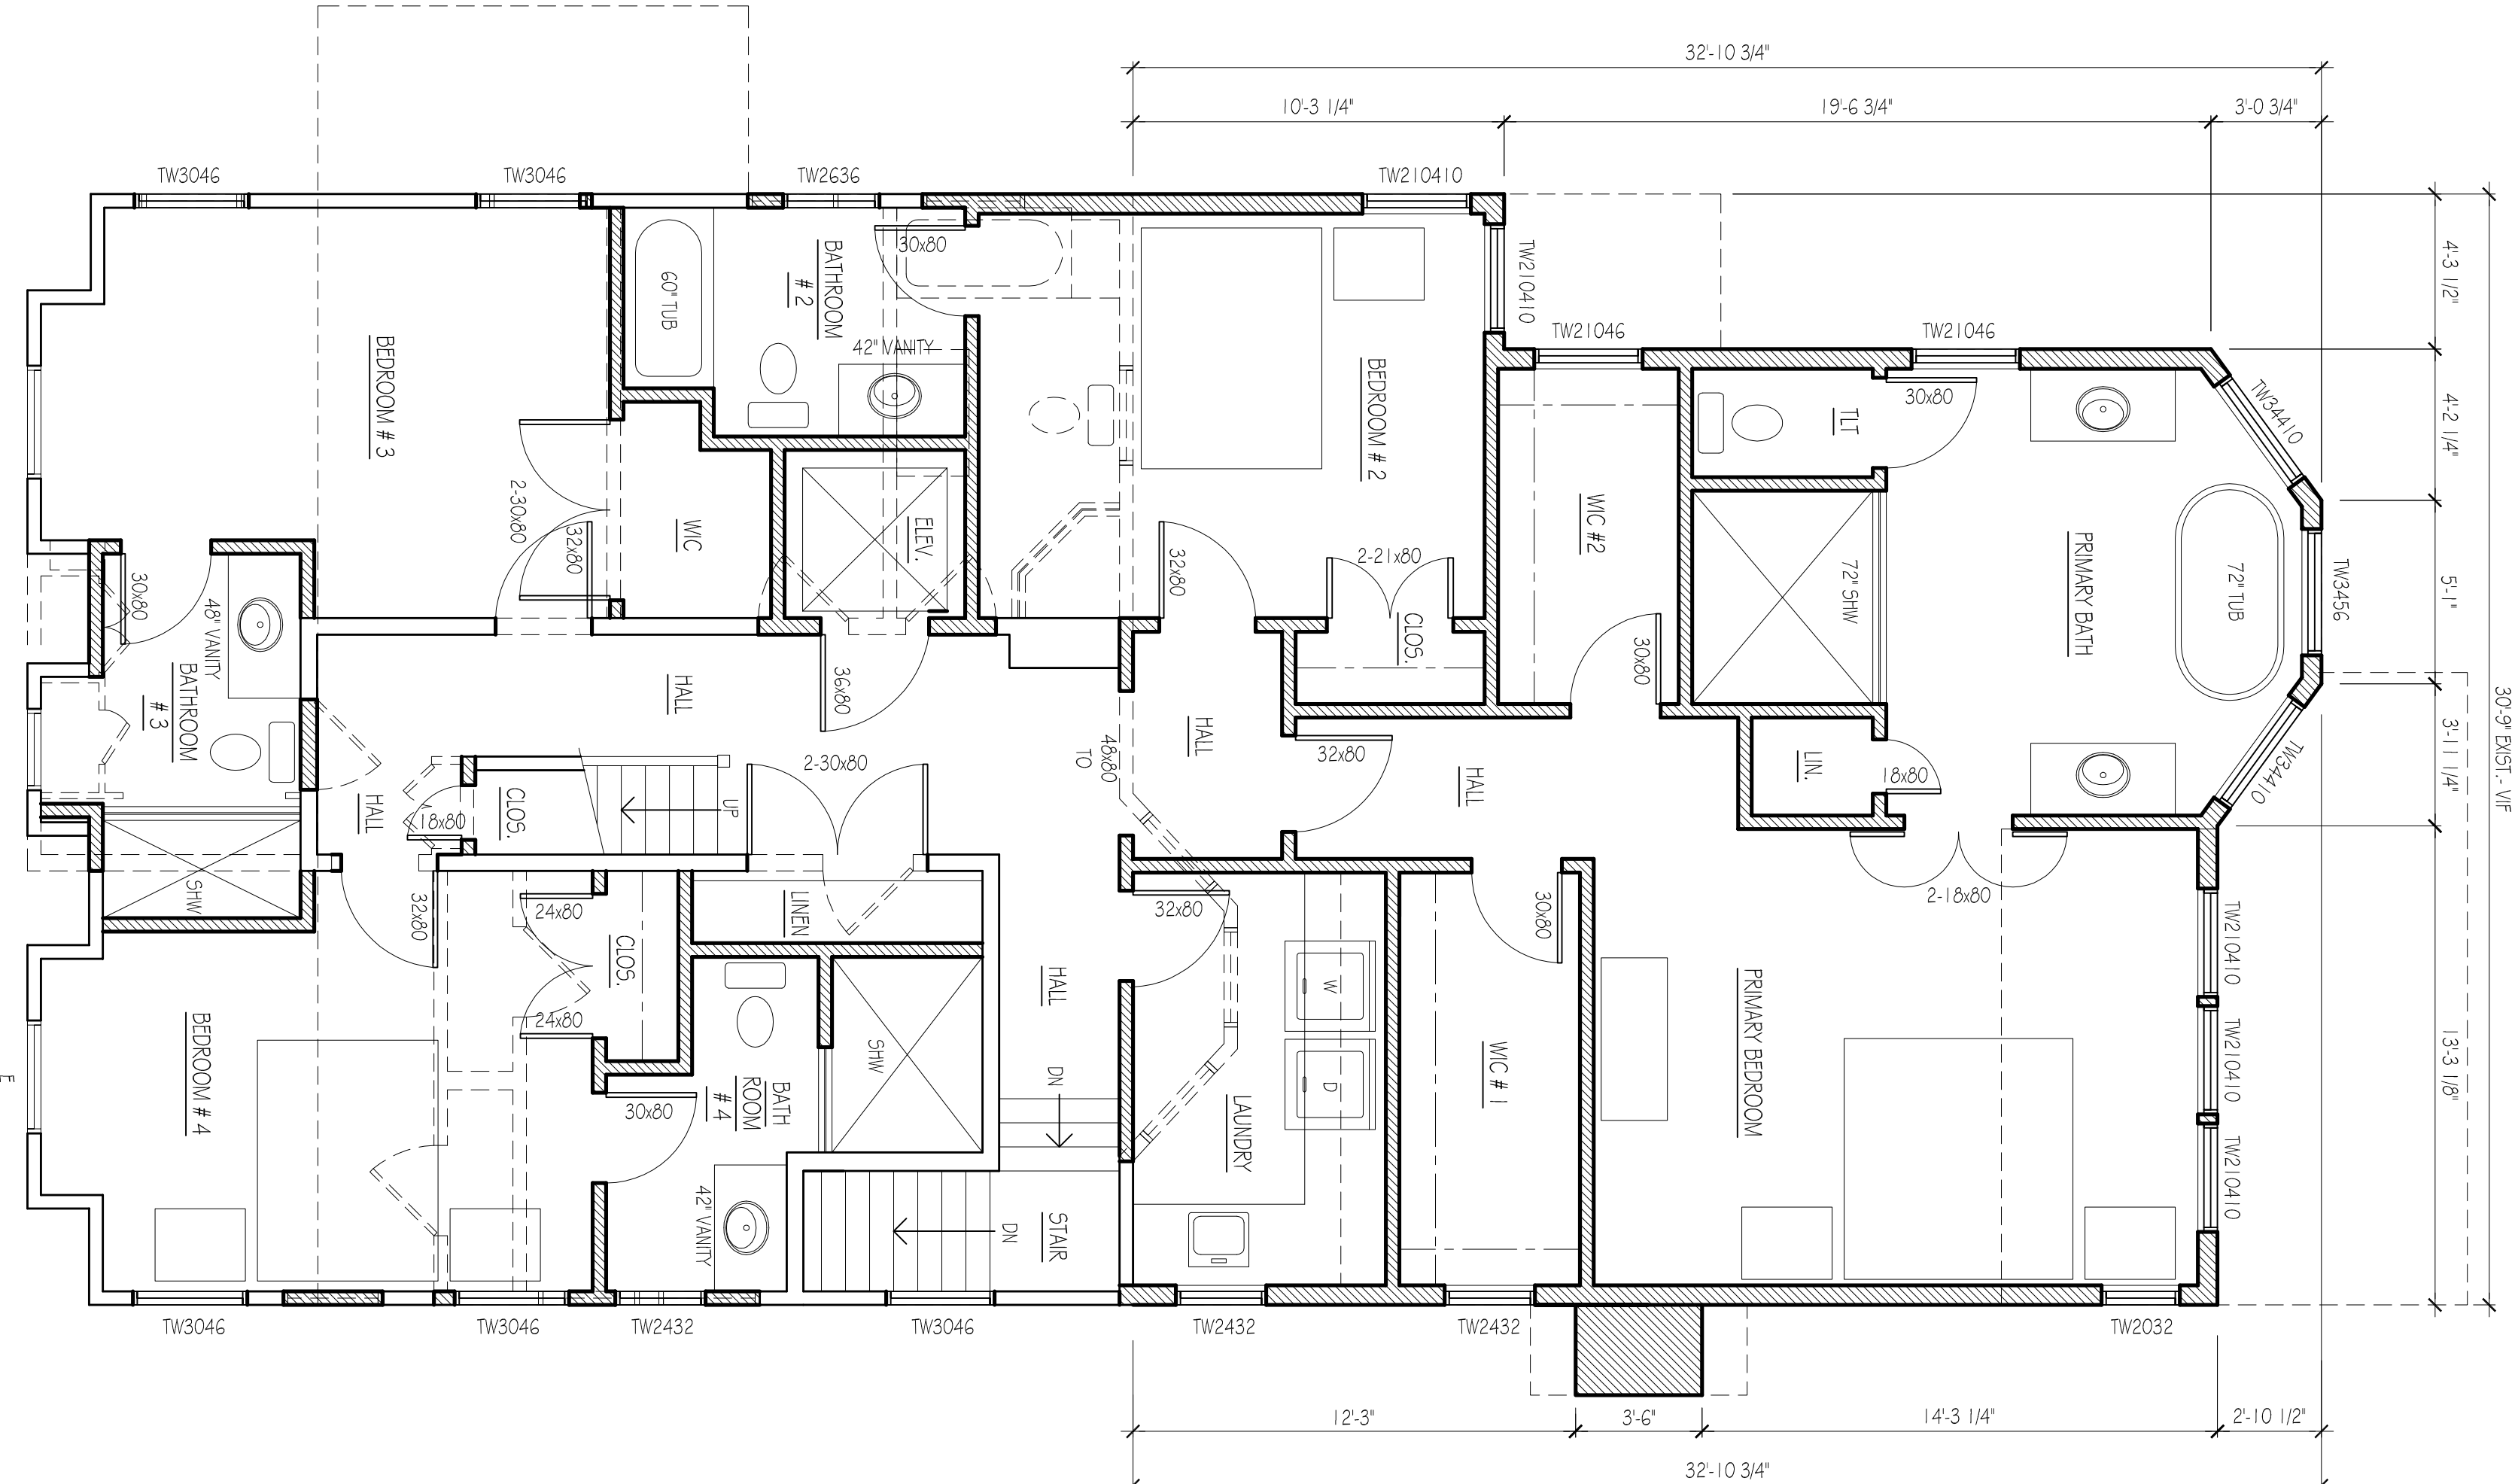



LEGEND/ SYMBOLS

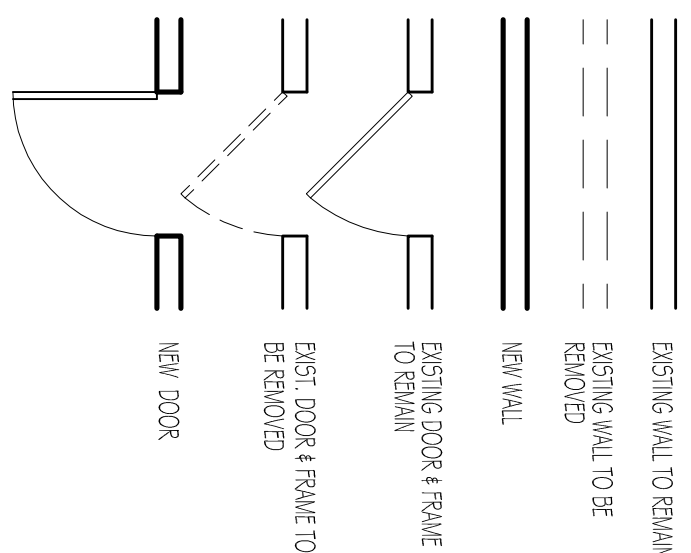

1 SECOND FLOOR PLAN
SCALE: 1/4" = 1'-0"

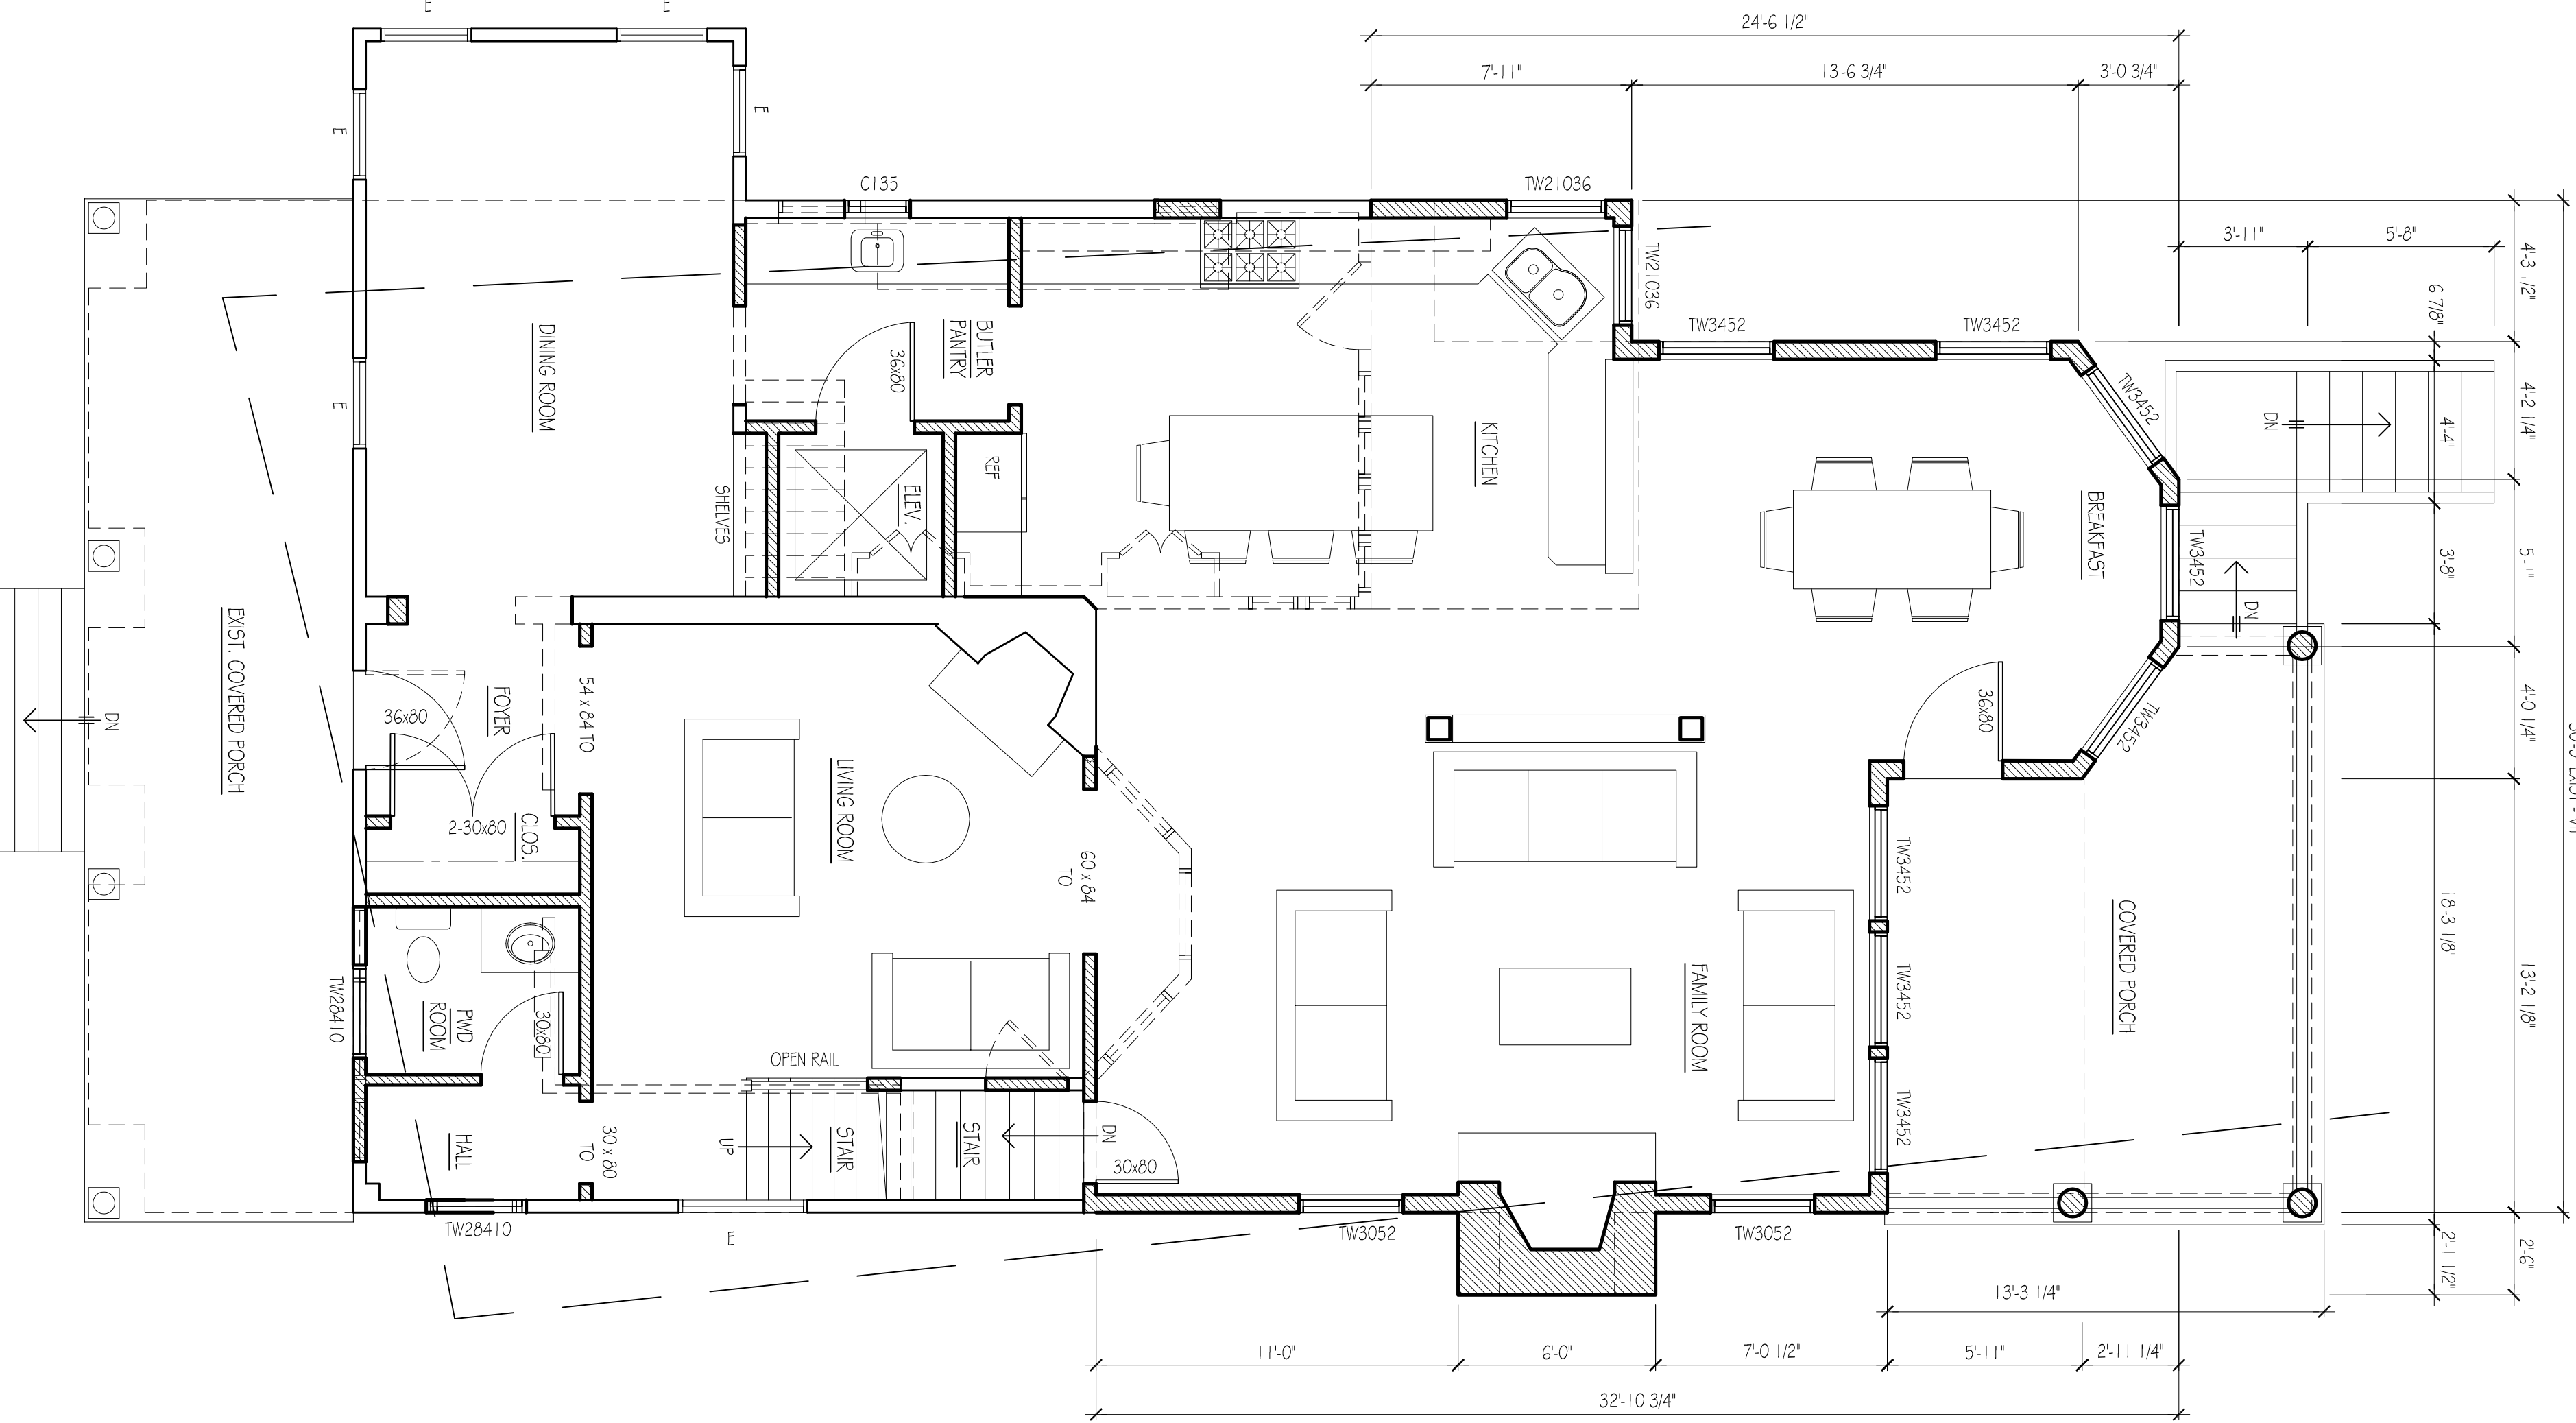

2 FIRST FLOOR PLAN
SCALE: 1/4" = 1'-0"

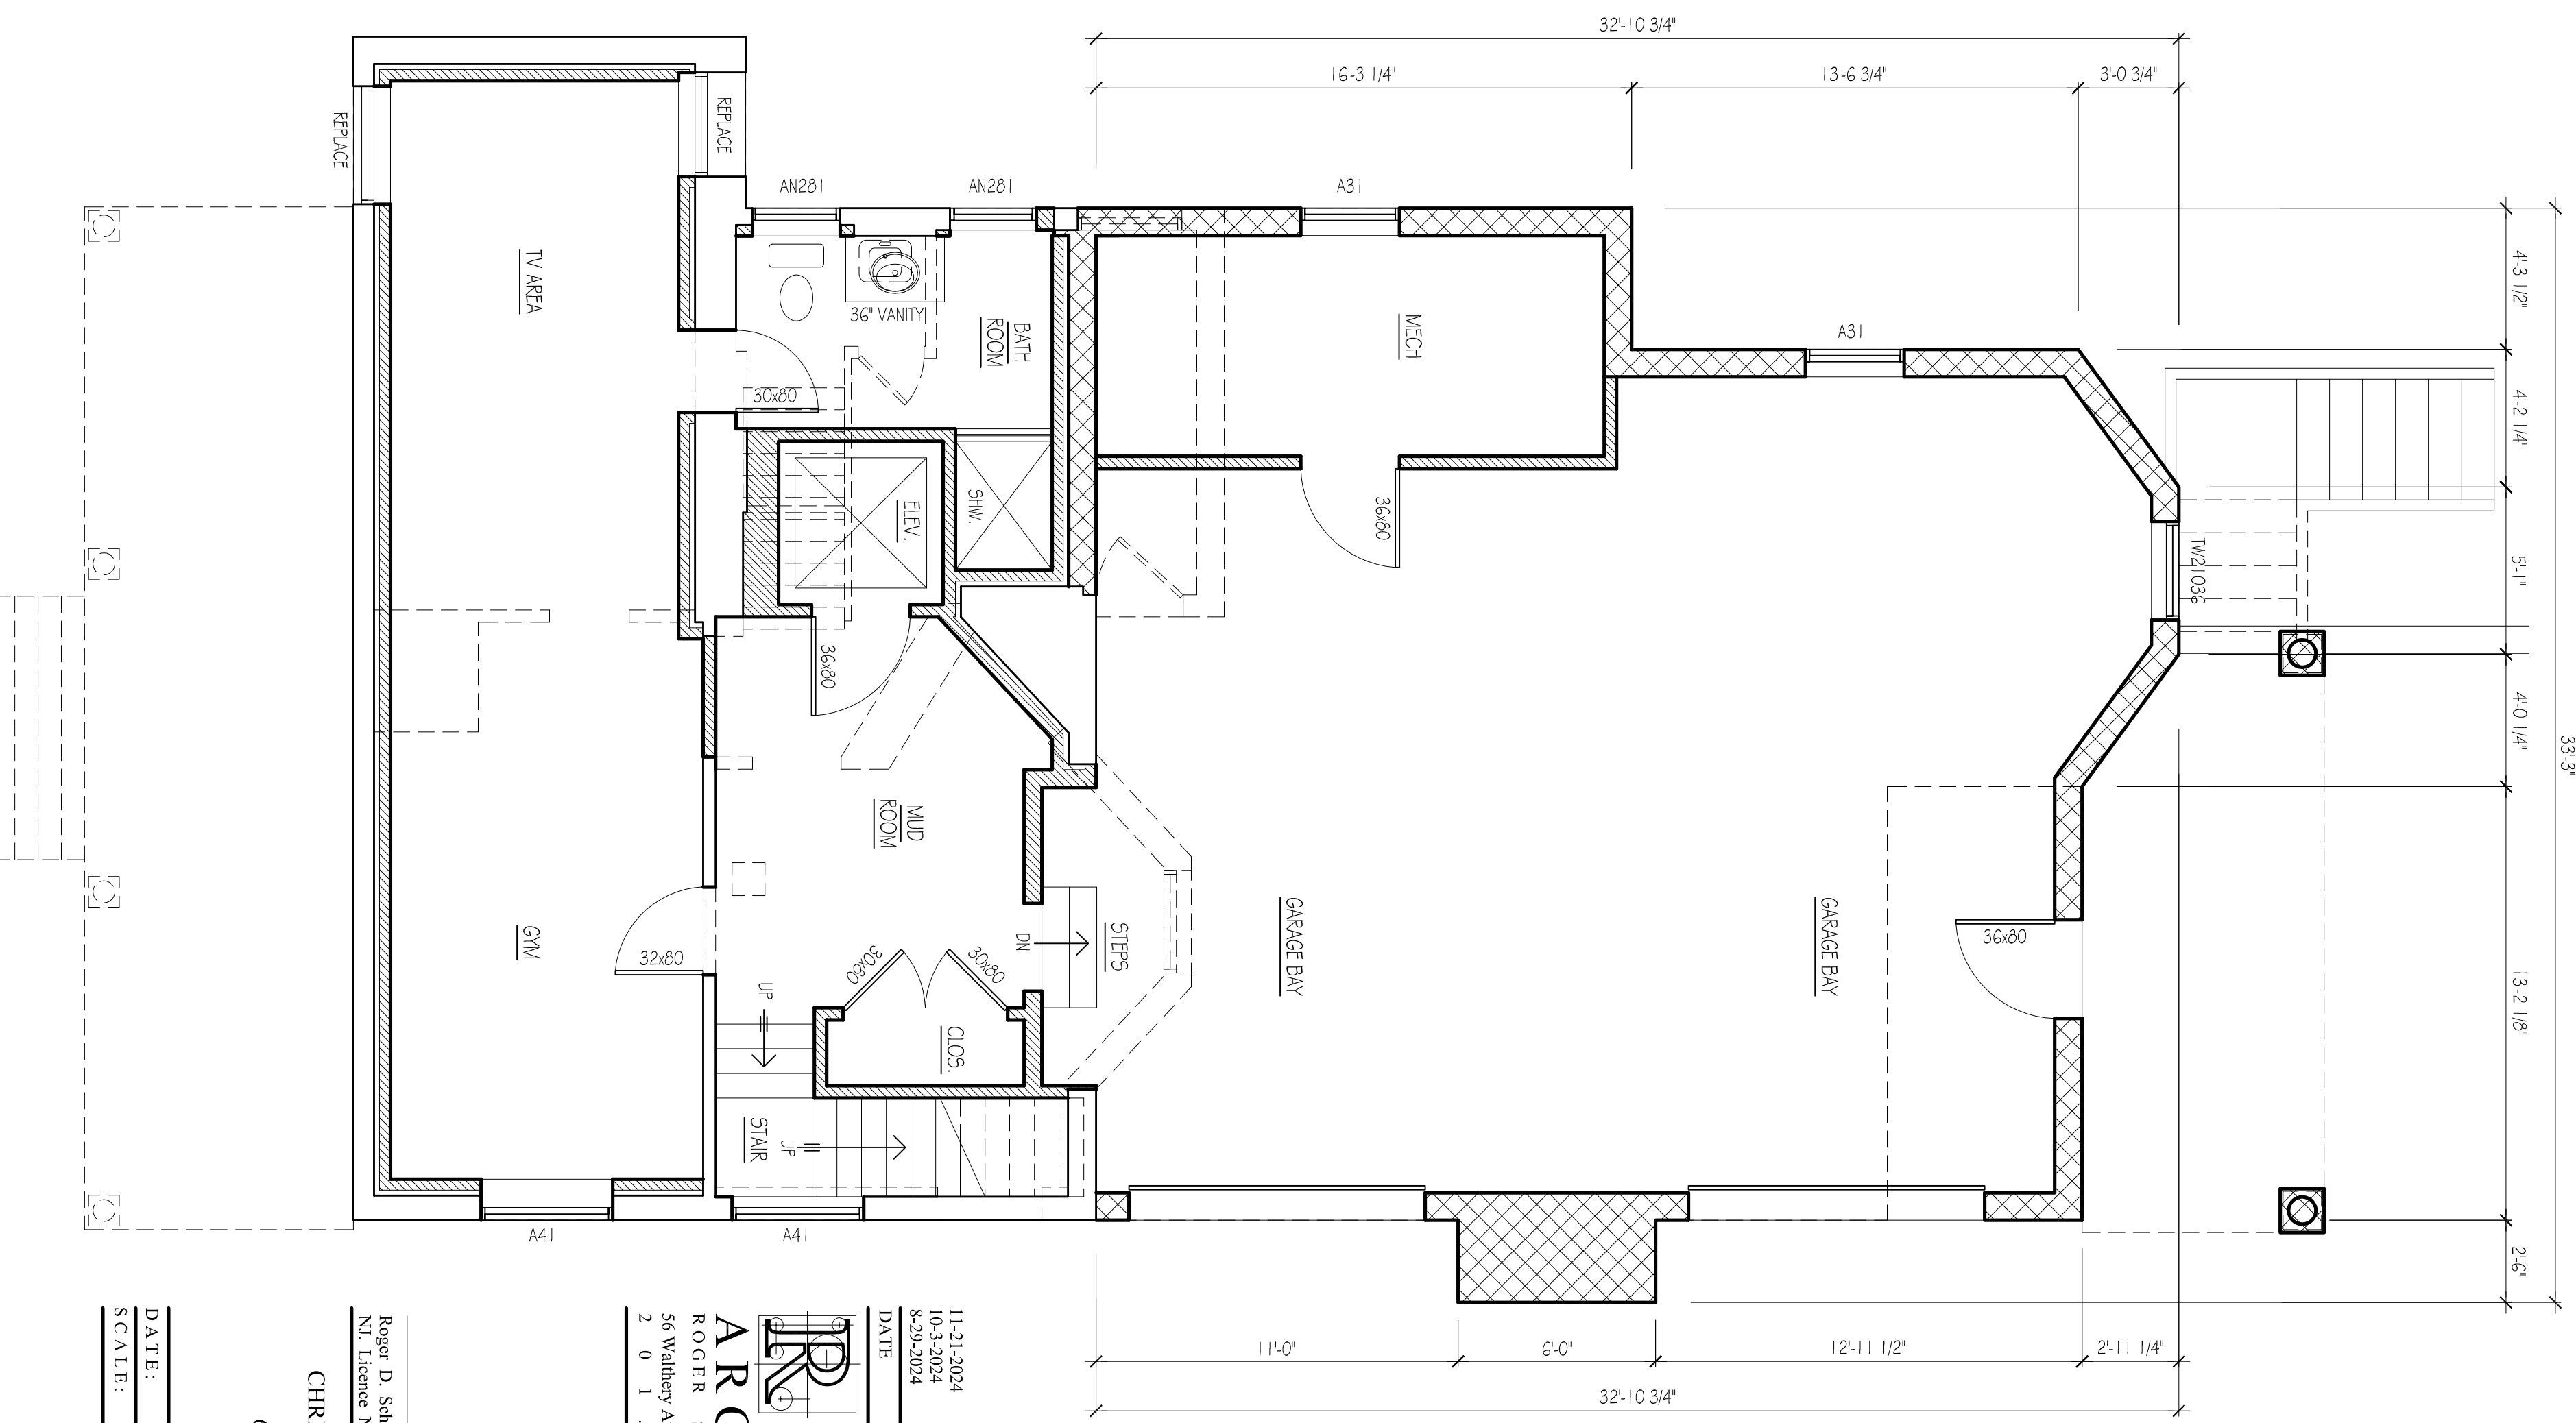

3 BASEMENT PLAN
SCALE: 1/4" = 1'-0"

11-21-2024 ISSUED FOR VARIANCE
10-3-2024 ISSUED FOR OWNER REVIEW
8-29-2024 ISSUED FOR VARIANCE
DATE: ISSUE

R D S
ARCHITECTS
ROGER SCHLICHT ARCHITECT
56 Watney Avenue, Ridgewood, New Jersey 07450
2 0 1 . 4 8 4 7 . 1 9 6 2

Roger D. Schlicht
NJ License No. 09576

CHRISTIANO RESIDENCE
68 Fairmount Road
Ridgewood, N.J.

DATE: 8-29-2024
SCALE: AS NOTED