



BLOCK 1503

DEED MERIDIAN

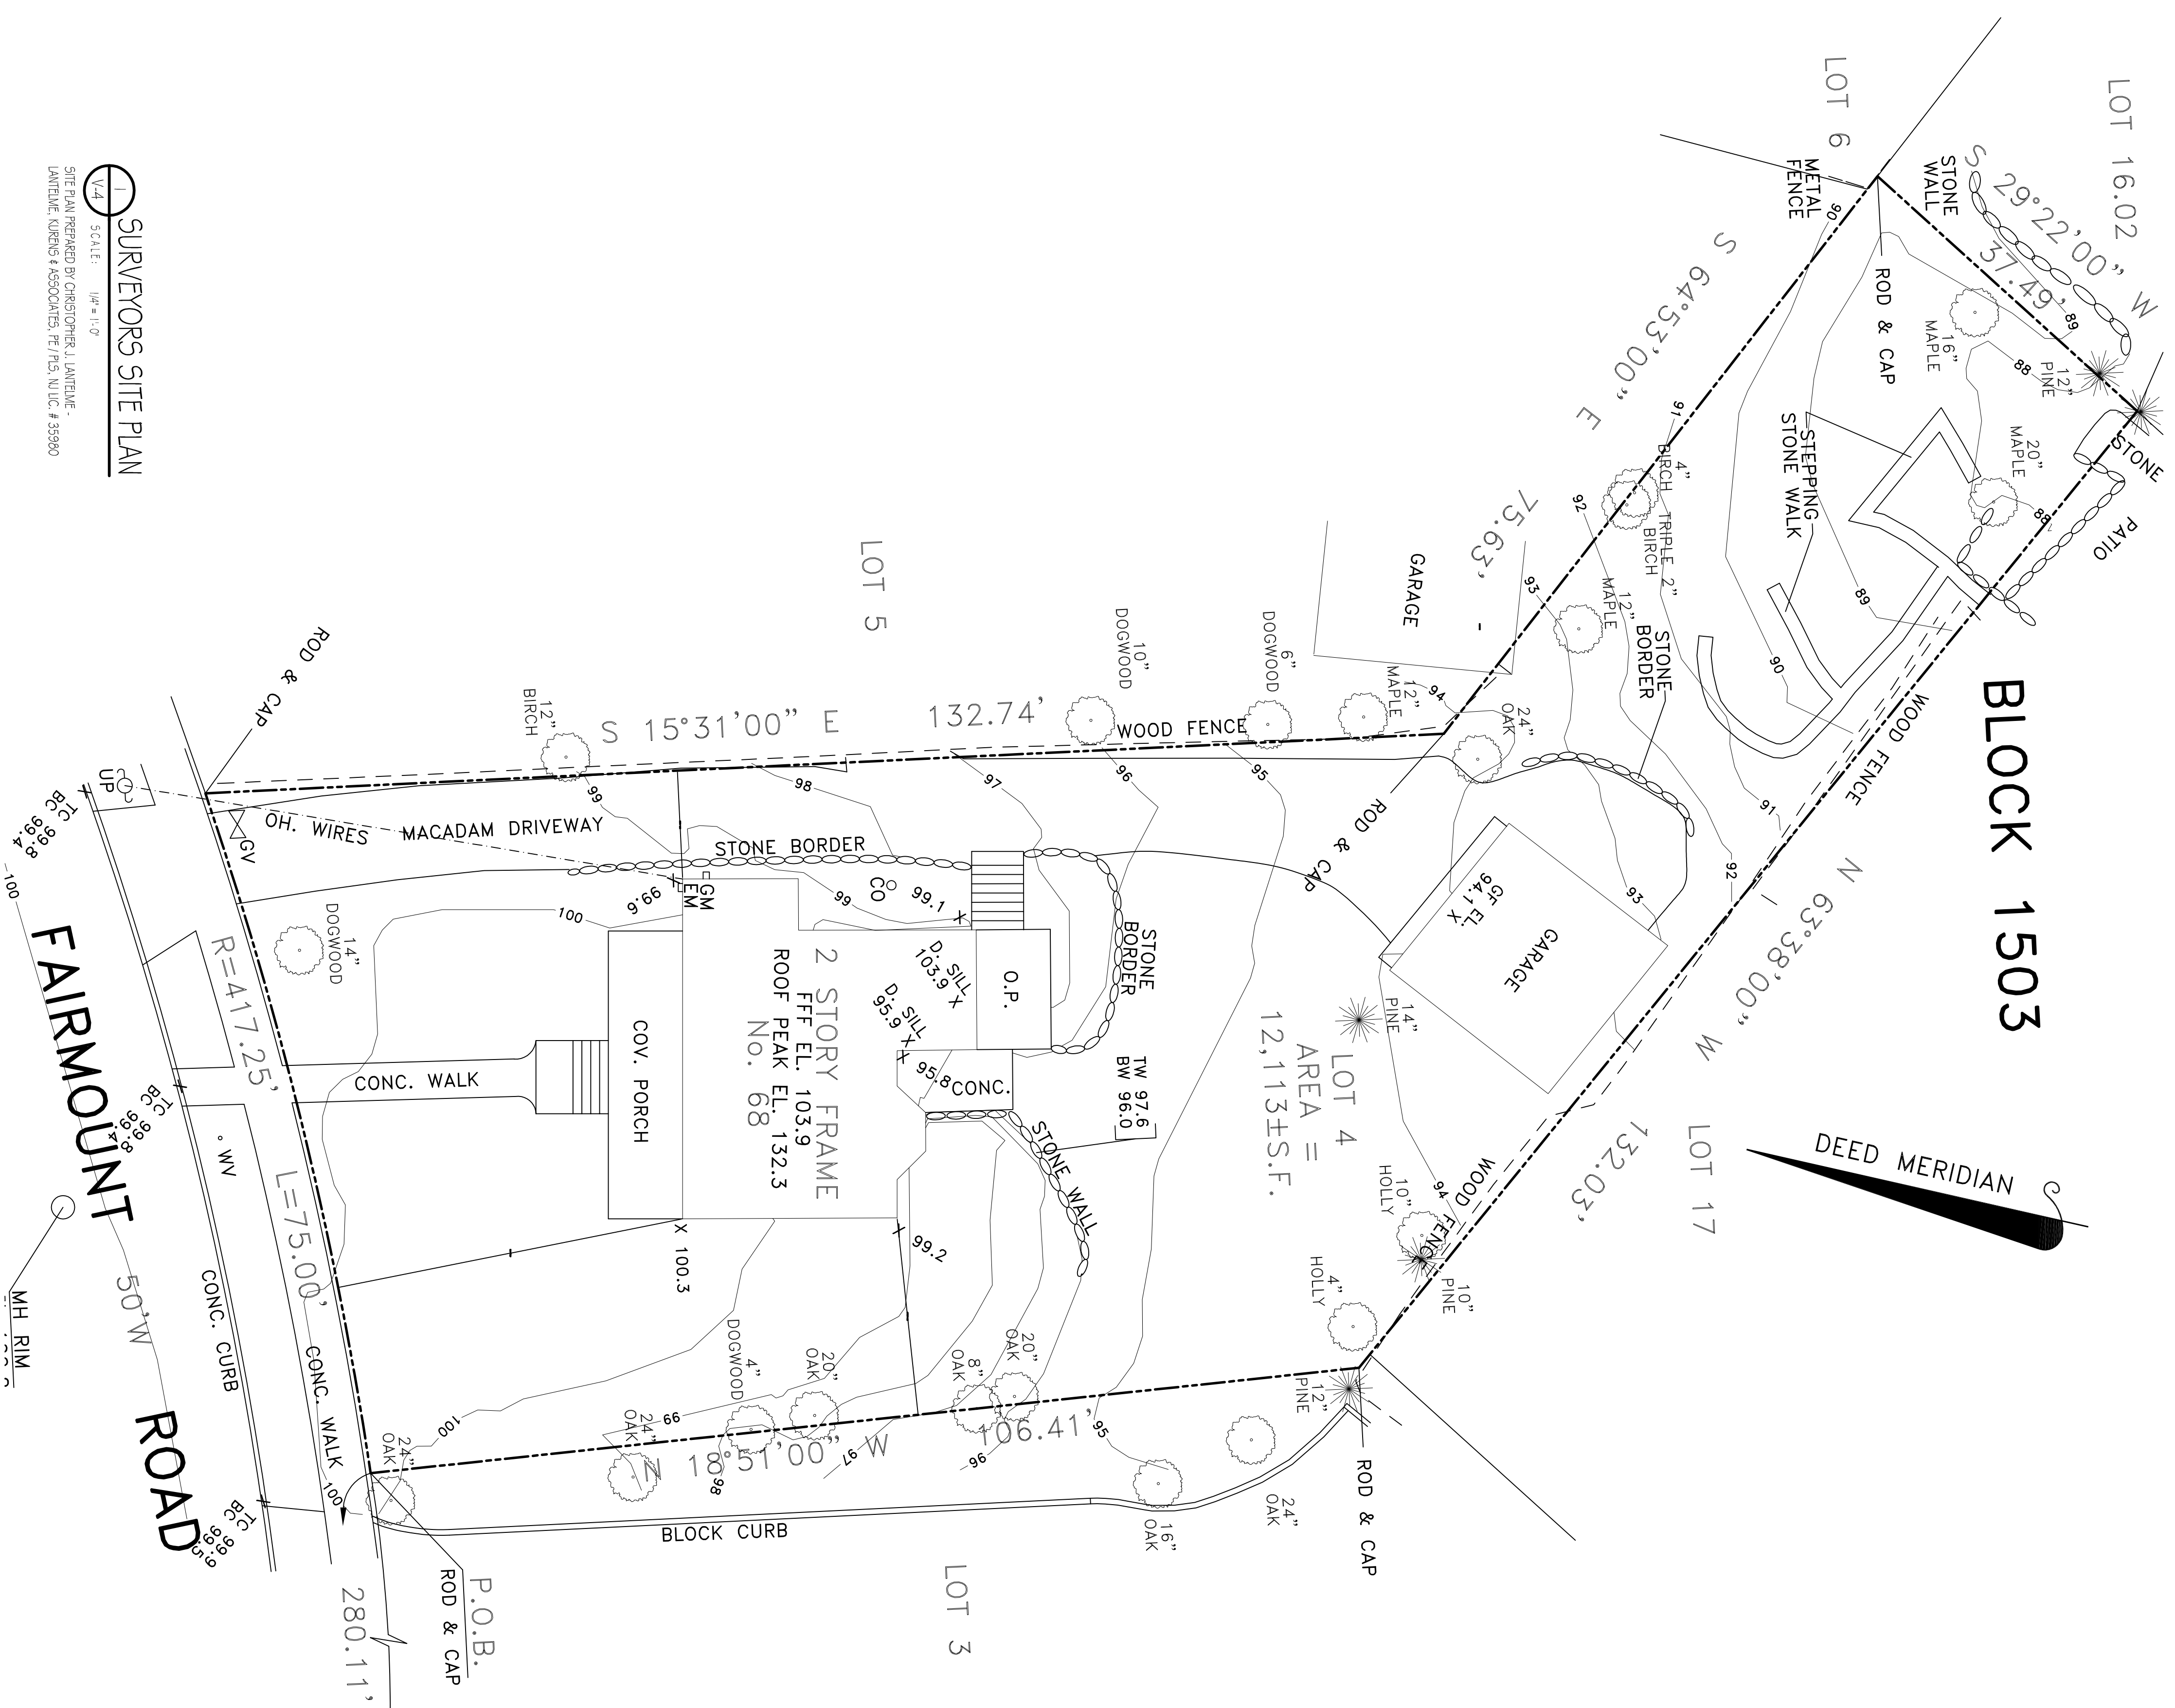


1 SURVEYORS SITE PLAN
SCALE: 1/4" = 1'-0"

SITE PLAN PREPARED BY CHRISTOPHER J. LANZANI, L.L.M.
LANDSCAPE ARCHITECT & ASSOCIATES, P.C. (N.J. LIC. # 39990)

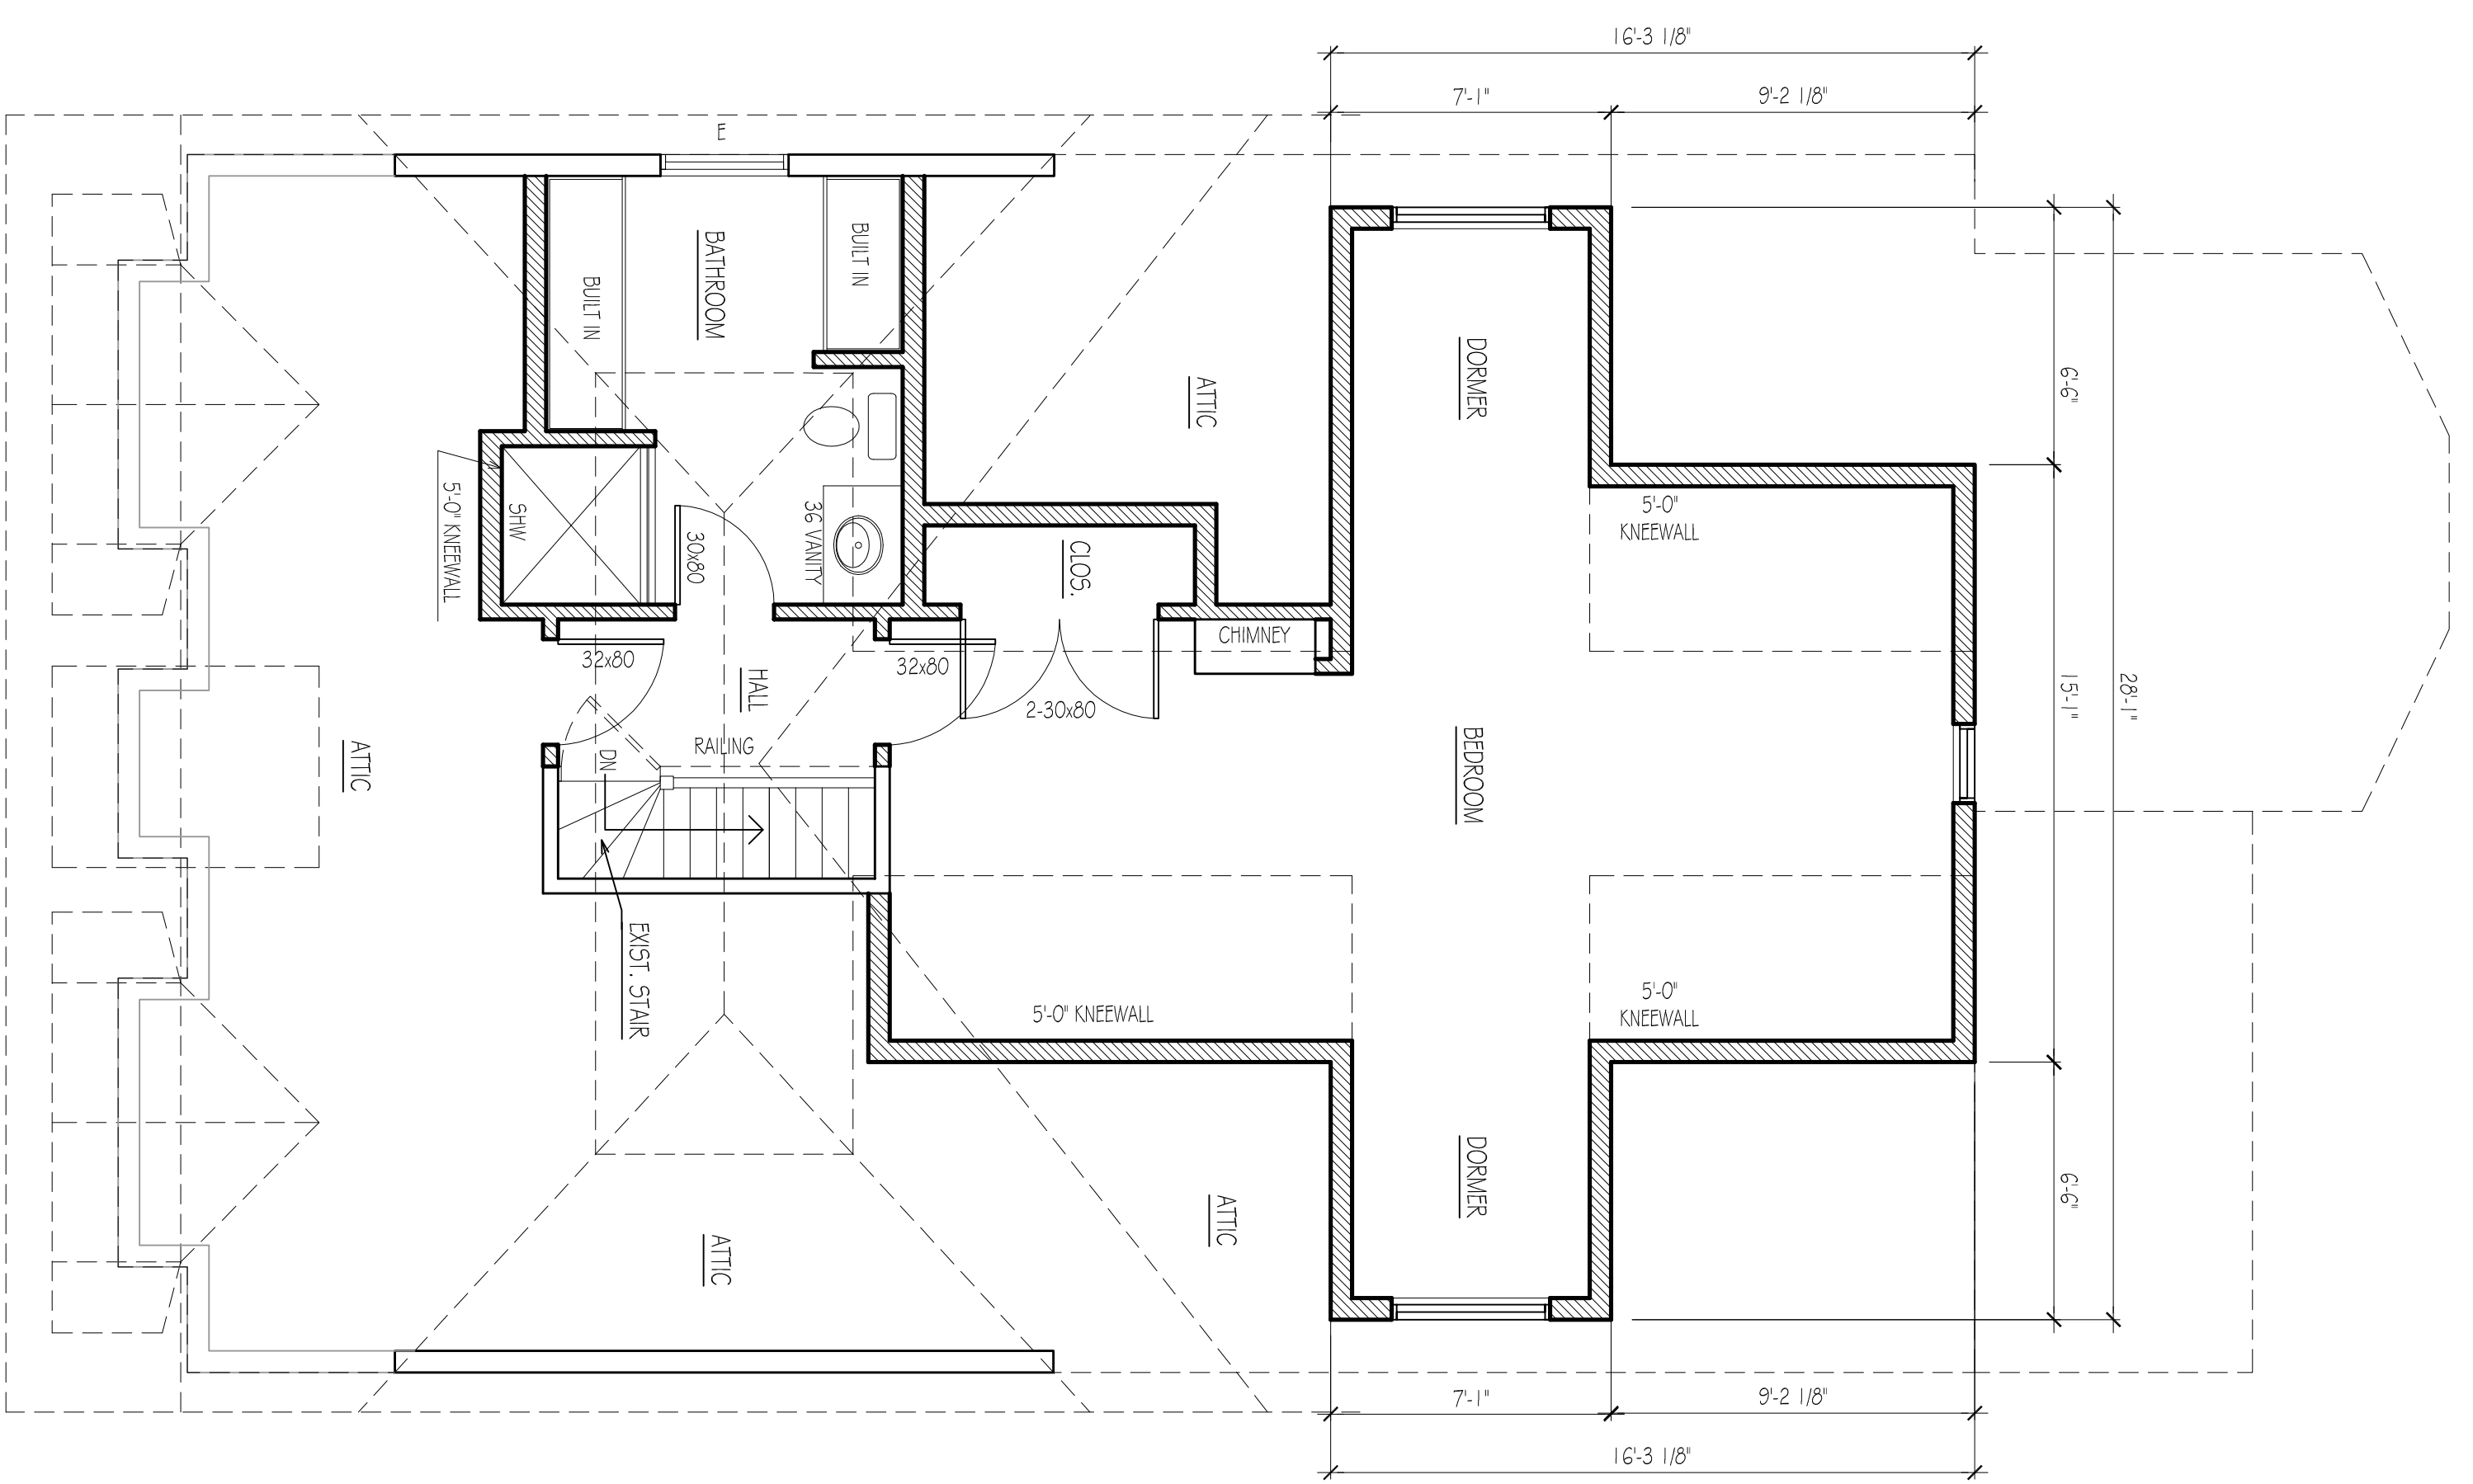

2 ATTIC PLAN
SCALE: 1/4" = 1'-0"

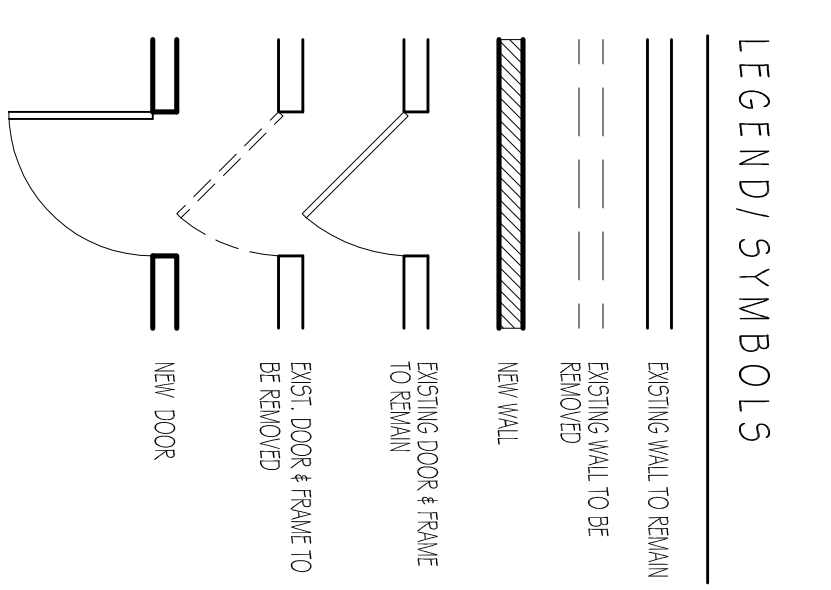

LEGEND SYMBOLS

1-3-2025 ISSUED FOR VARIANCE
11-21-2024 ISSUED FOR OWNER REVIEW
10-3-2024 ISSUED FOR VARIANCE
8-29-2024 ISSUE

RIDS ARCHITECTS
ROGER SCHLICHT ARCHITECT
56 Watney Avenue, Ridgewood, New Jersey 07450
2 0 1 . 4 7 . 1 9 6 2

Roger D. Schlich
N.J. License No. 09576

CHRISTIANO RESIDENCE

68 Fairmount Road
Ridgewood, N.J.

DATE: 10-3-2024
SCALE: AS NOTED

SURVEYORS SITE PLAN
ATTIC PLAN