



1 SECOND FLOOR PLAN
SCALE: 1/4" = 1'-0"

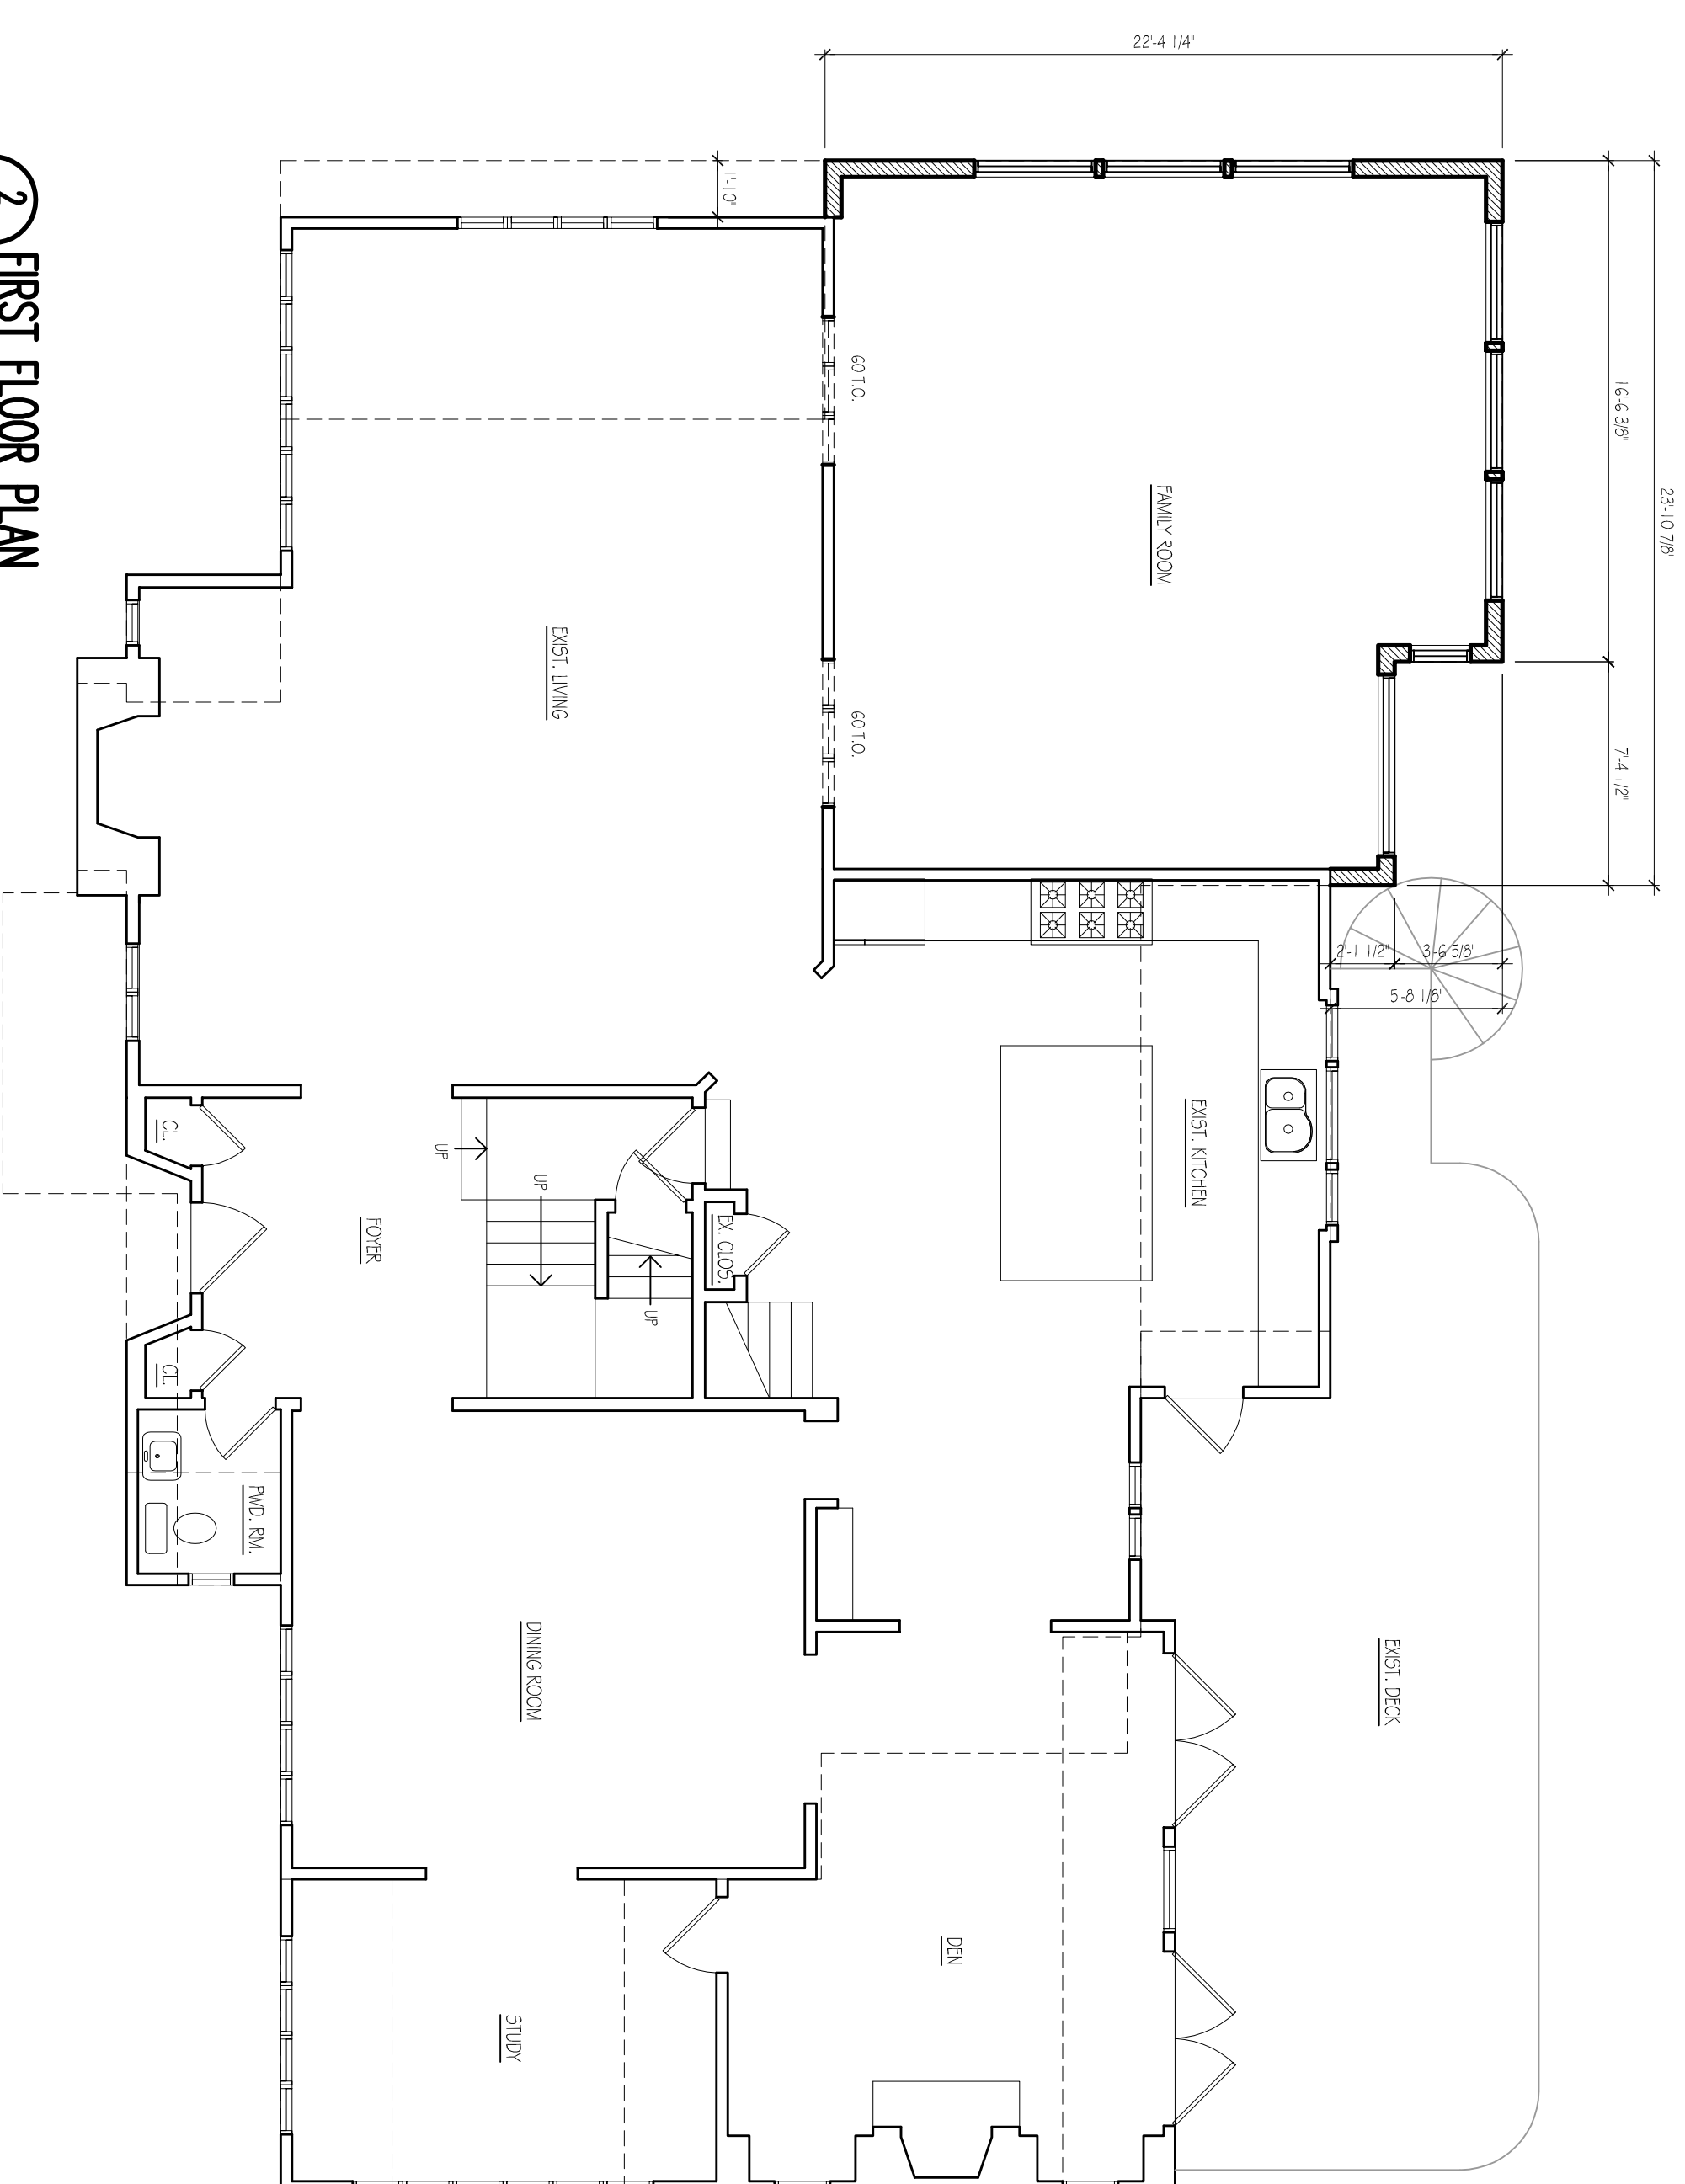

2 FIRST FLOOR PLAN
SCALE: 1/4" = 1'-0"

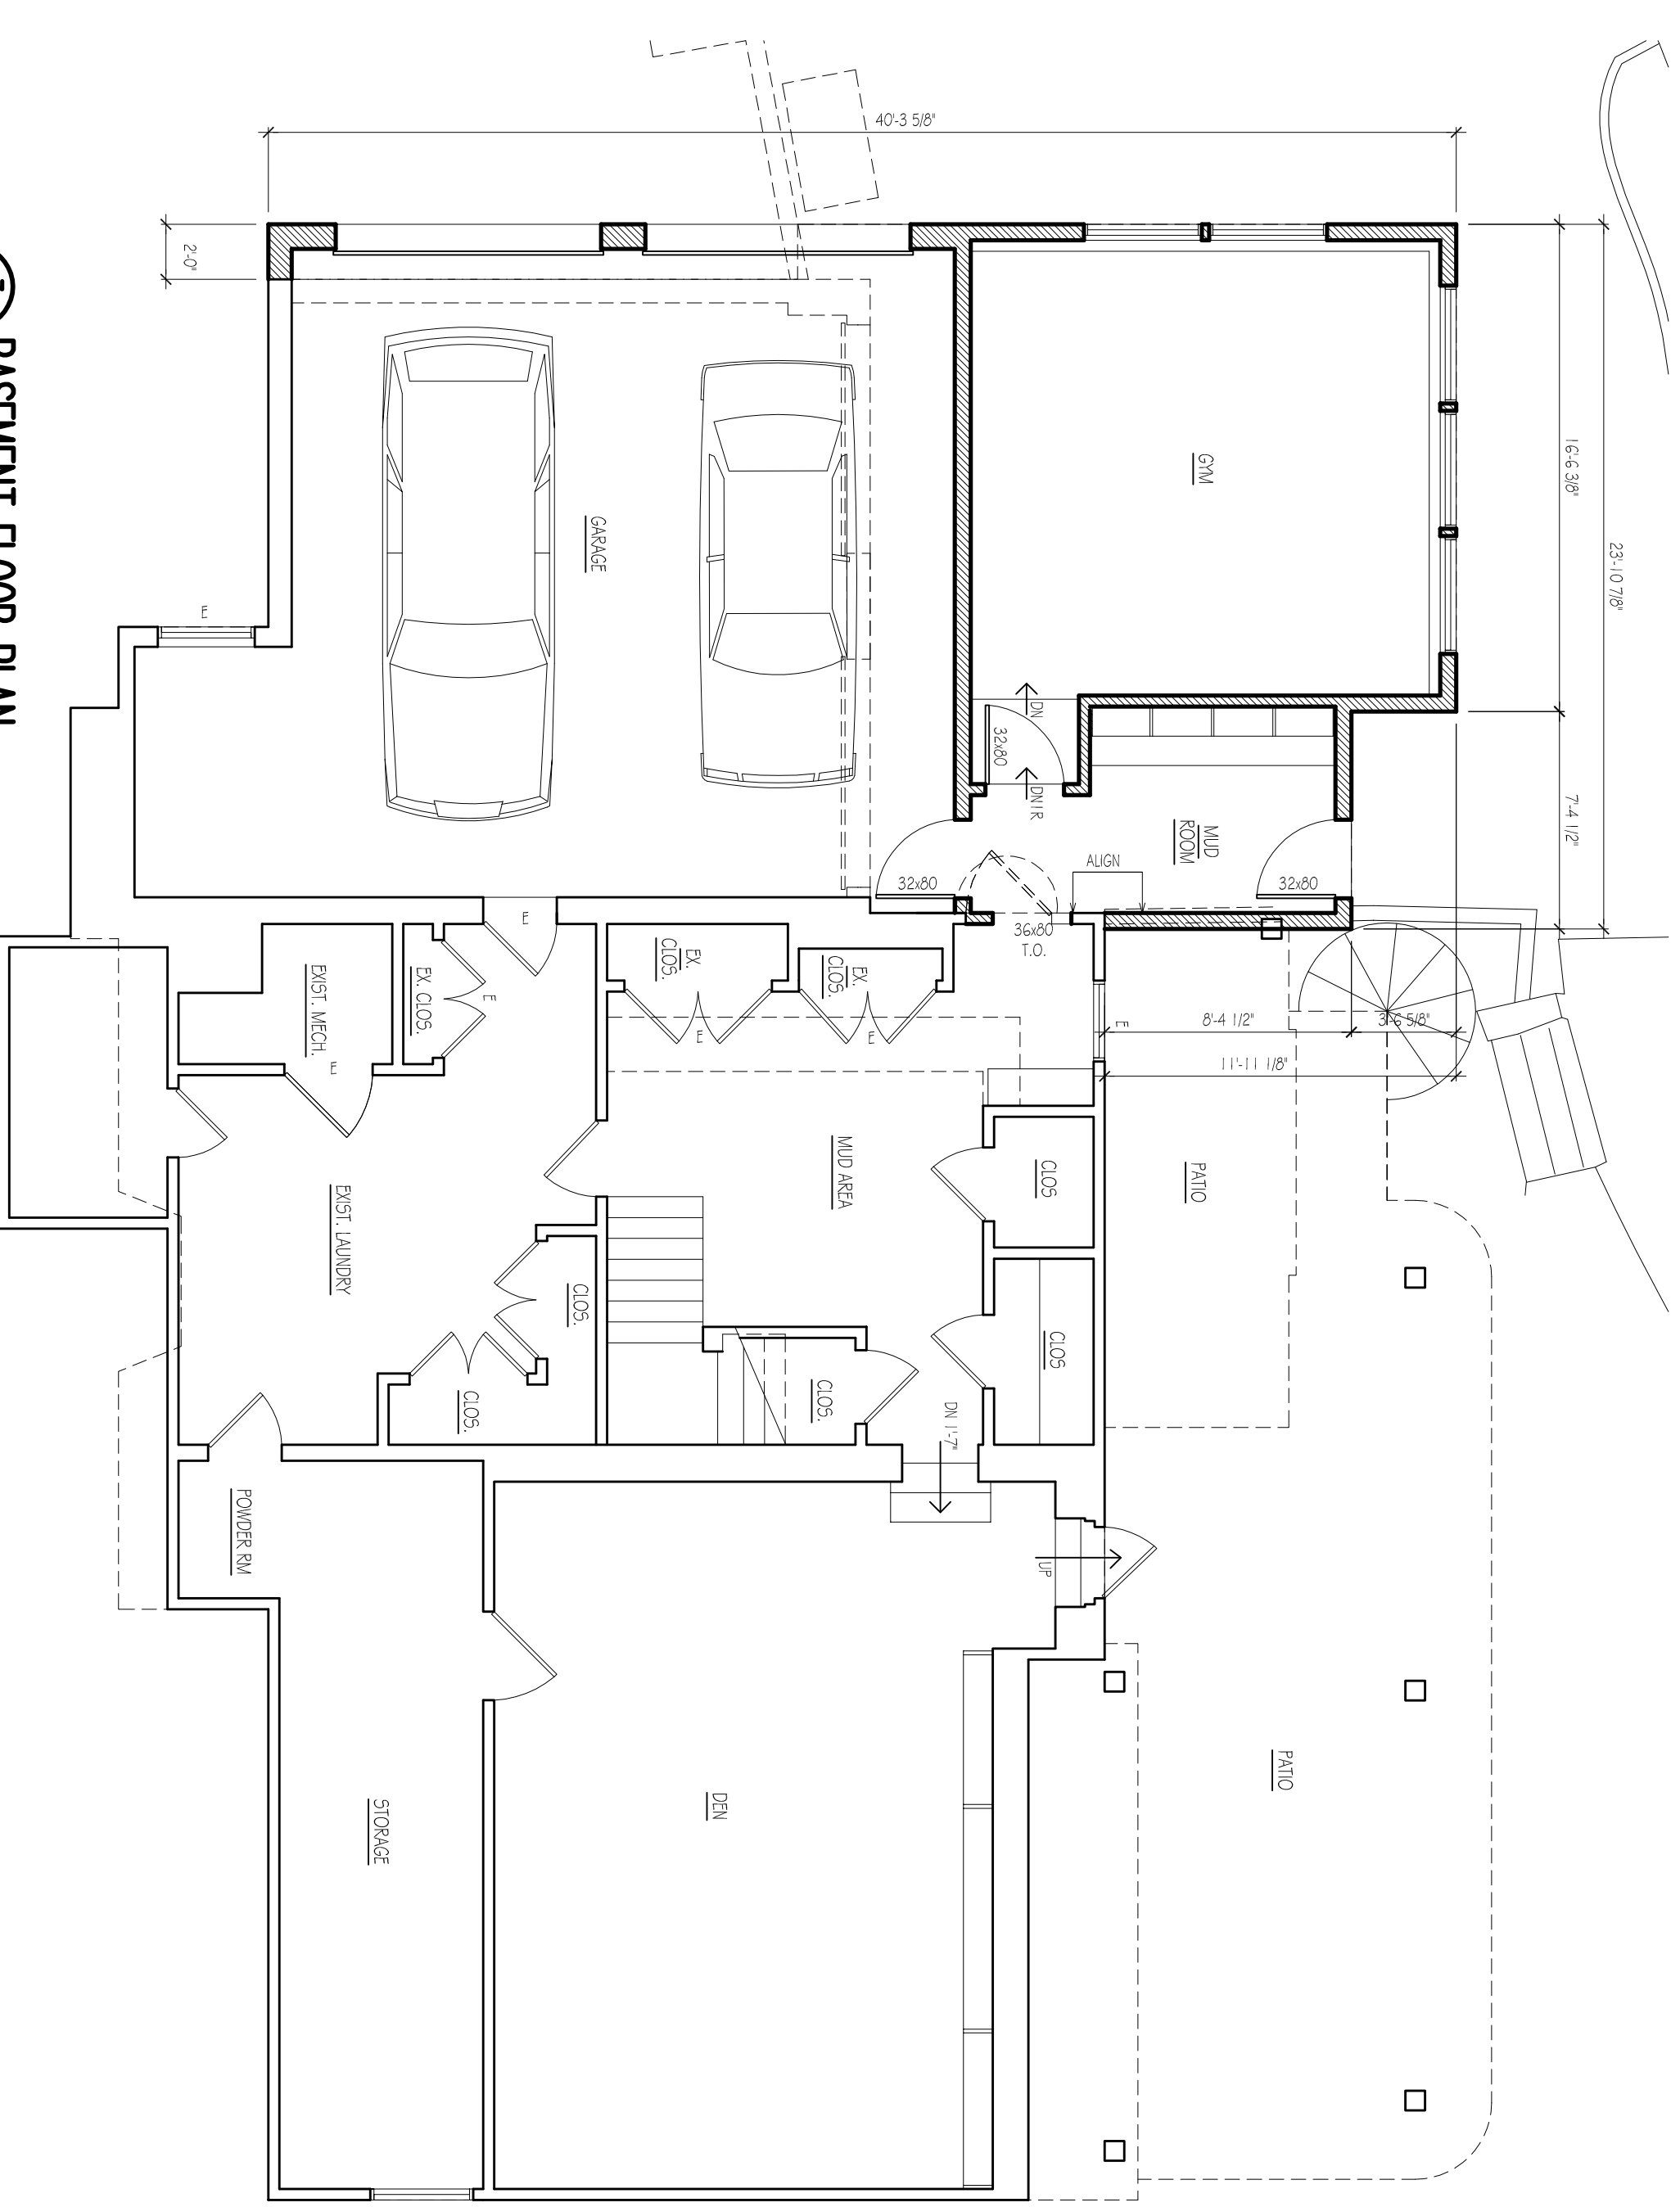

3 BASEMENT FLOOR PLAN
SCALE: 1/4" = 1'-0"

3.3.2025 REVISED ISSUED FOR VARIANCE
2.28.2025 REVISED ISSUED FOR VARIANCE
2.7.2025 REVISED ISSUED FOR VARIANCE
10.31.2024 ISSUED FOR DENIAL / VARIANCE
10.10.2024 ISSUED FOR OWNER'S REVIEW
DATE ISSUE

RIDS ARCHITECTS
ROGER SCHLICHT ARCHITECT
56 Watney Avenue, Ridgewood, New Jersey 07450
2 0 1 . 4 4 7 . 1 9 6 2

Roger D. Schlich
NJ License No. 09576

FOX RESIDENCE
325 Crest Road
Ridgewood, N.J.

DATE: 10-10-2024
SCALE: AS NOTED

FLOOR PLANS