



1 REAR ELEVATION  
SCALE: 1/4" = 1'-0"

2 LEFT SIDE ELEVATION  
SCALE: 1/4" = 1'-0"

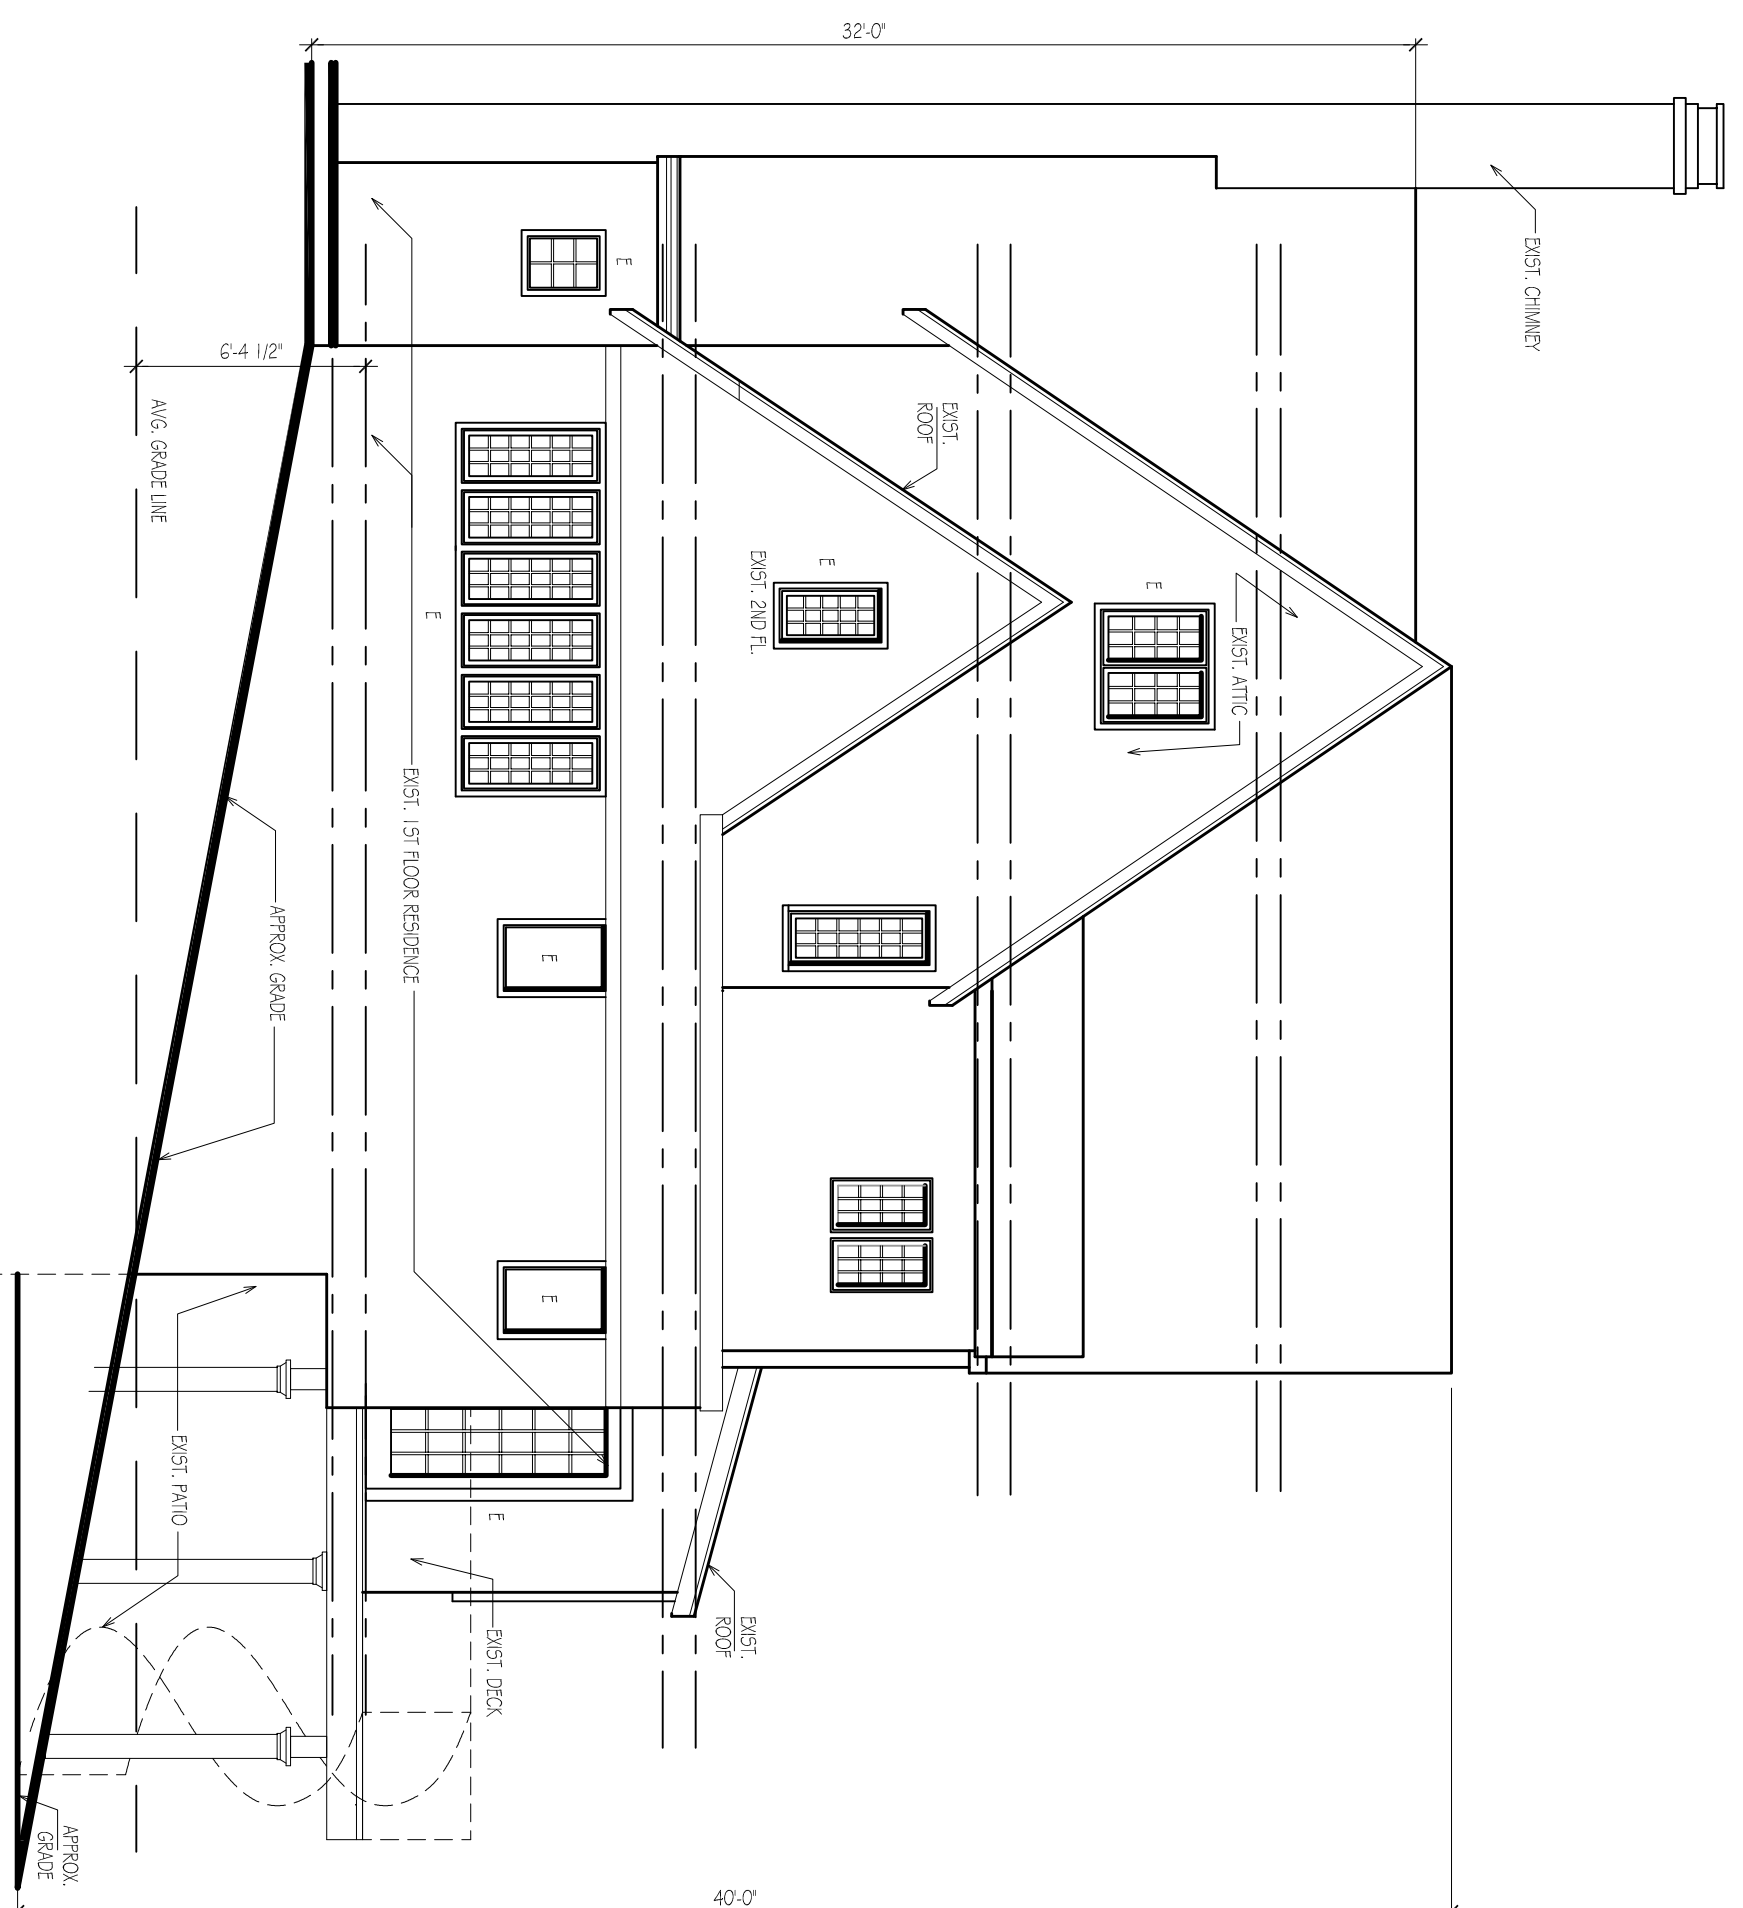

3 RIGHT SIDE ELEVATION  
SCALE: 1/4" = 1'-0"

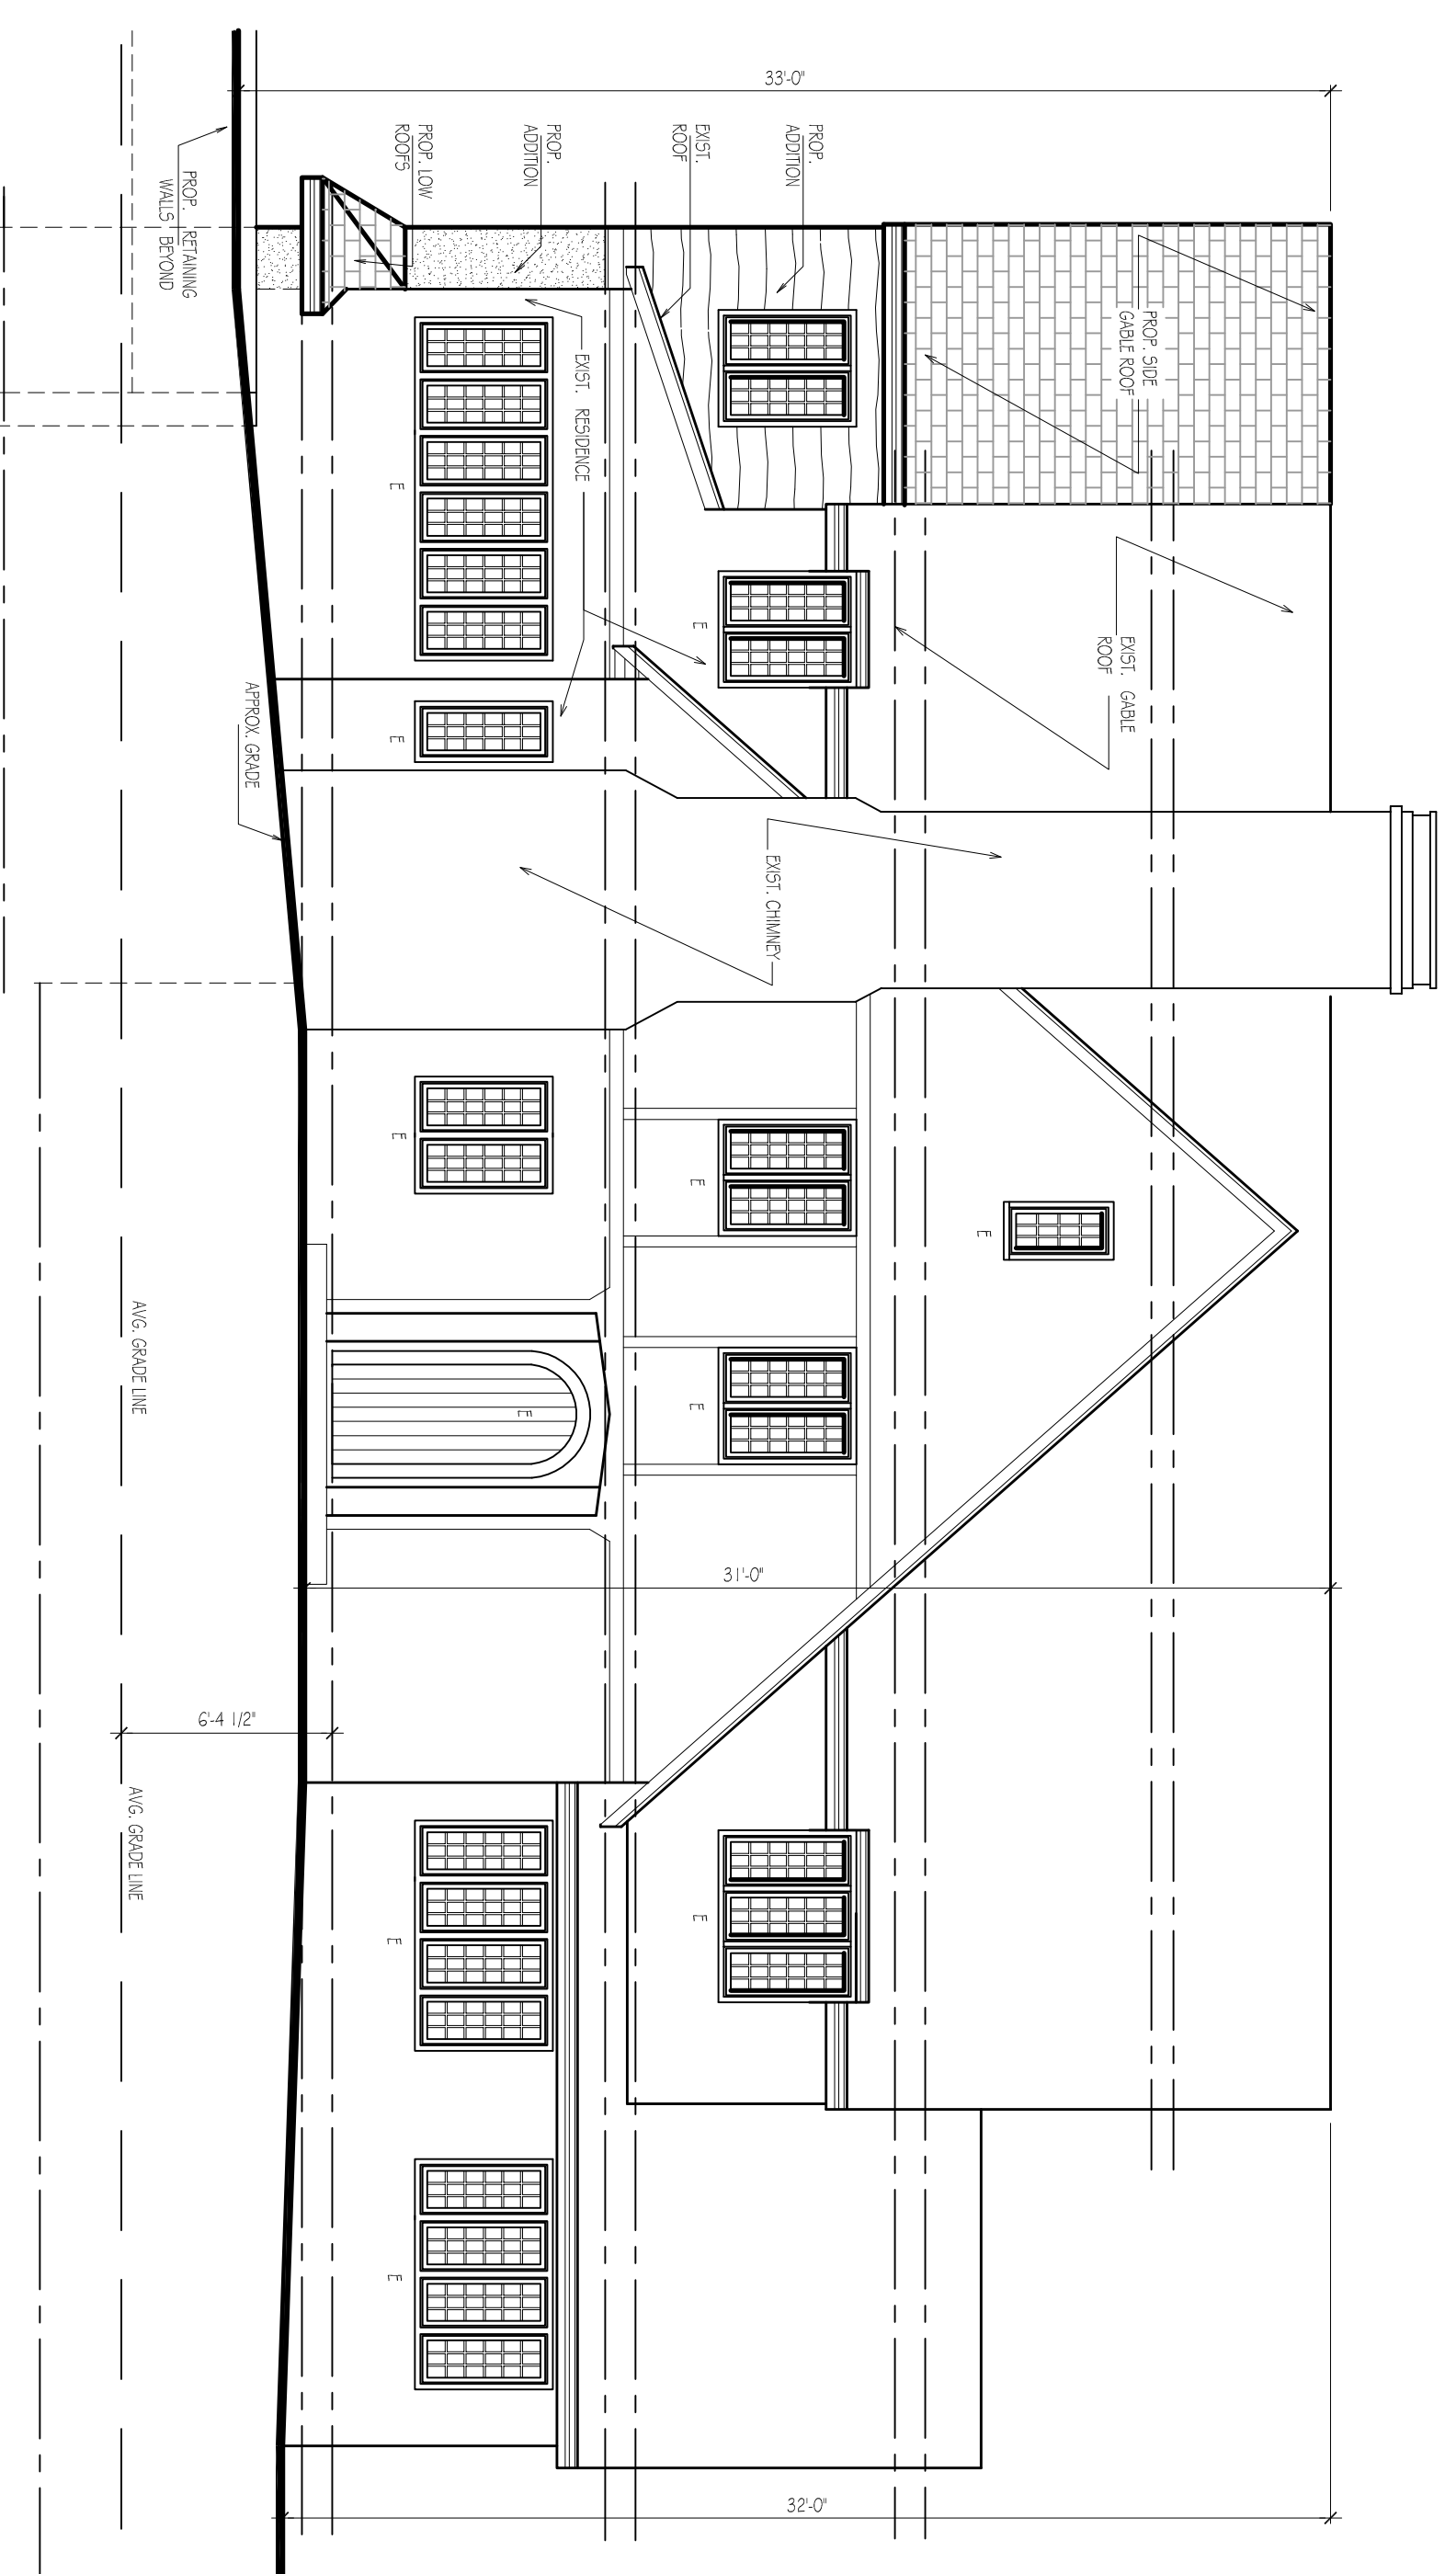

4 FRONT ELEVATION  
SCALE: 1/4" = 1'-0"

3.3.2025 REVISED ISSUED FOR VARIANCE  
2.28.2025 REVISED ISSUED FOR VARIANCE  
2.2.2025 REVISED ISSUED FOR VARIANCE  
10.31.2024 ISSUED FOR DENIAL / VARIANCE  
10.10.2024 ISSUED FOR OWNERS REVIEW  
DATE ISSUE

**RIDS ARCHITECTS**  
ROGER SCHLICHT ARCHITECT  
56 Watney Avenue, Ridgewood, New Jersey 07450  
2 0 1 . 4 4 7 . 1 9 6 2

Roger D. Schlich  
NJ License No. 00976

**FOX RESIDENCE**  
325 Crest Road  
Ridgewood, N.J.

DATE: 10-10-2024  
SCALE: AS NOTED

ELEVATIONS

V-3