
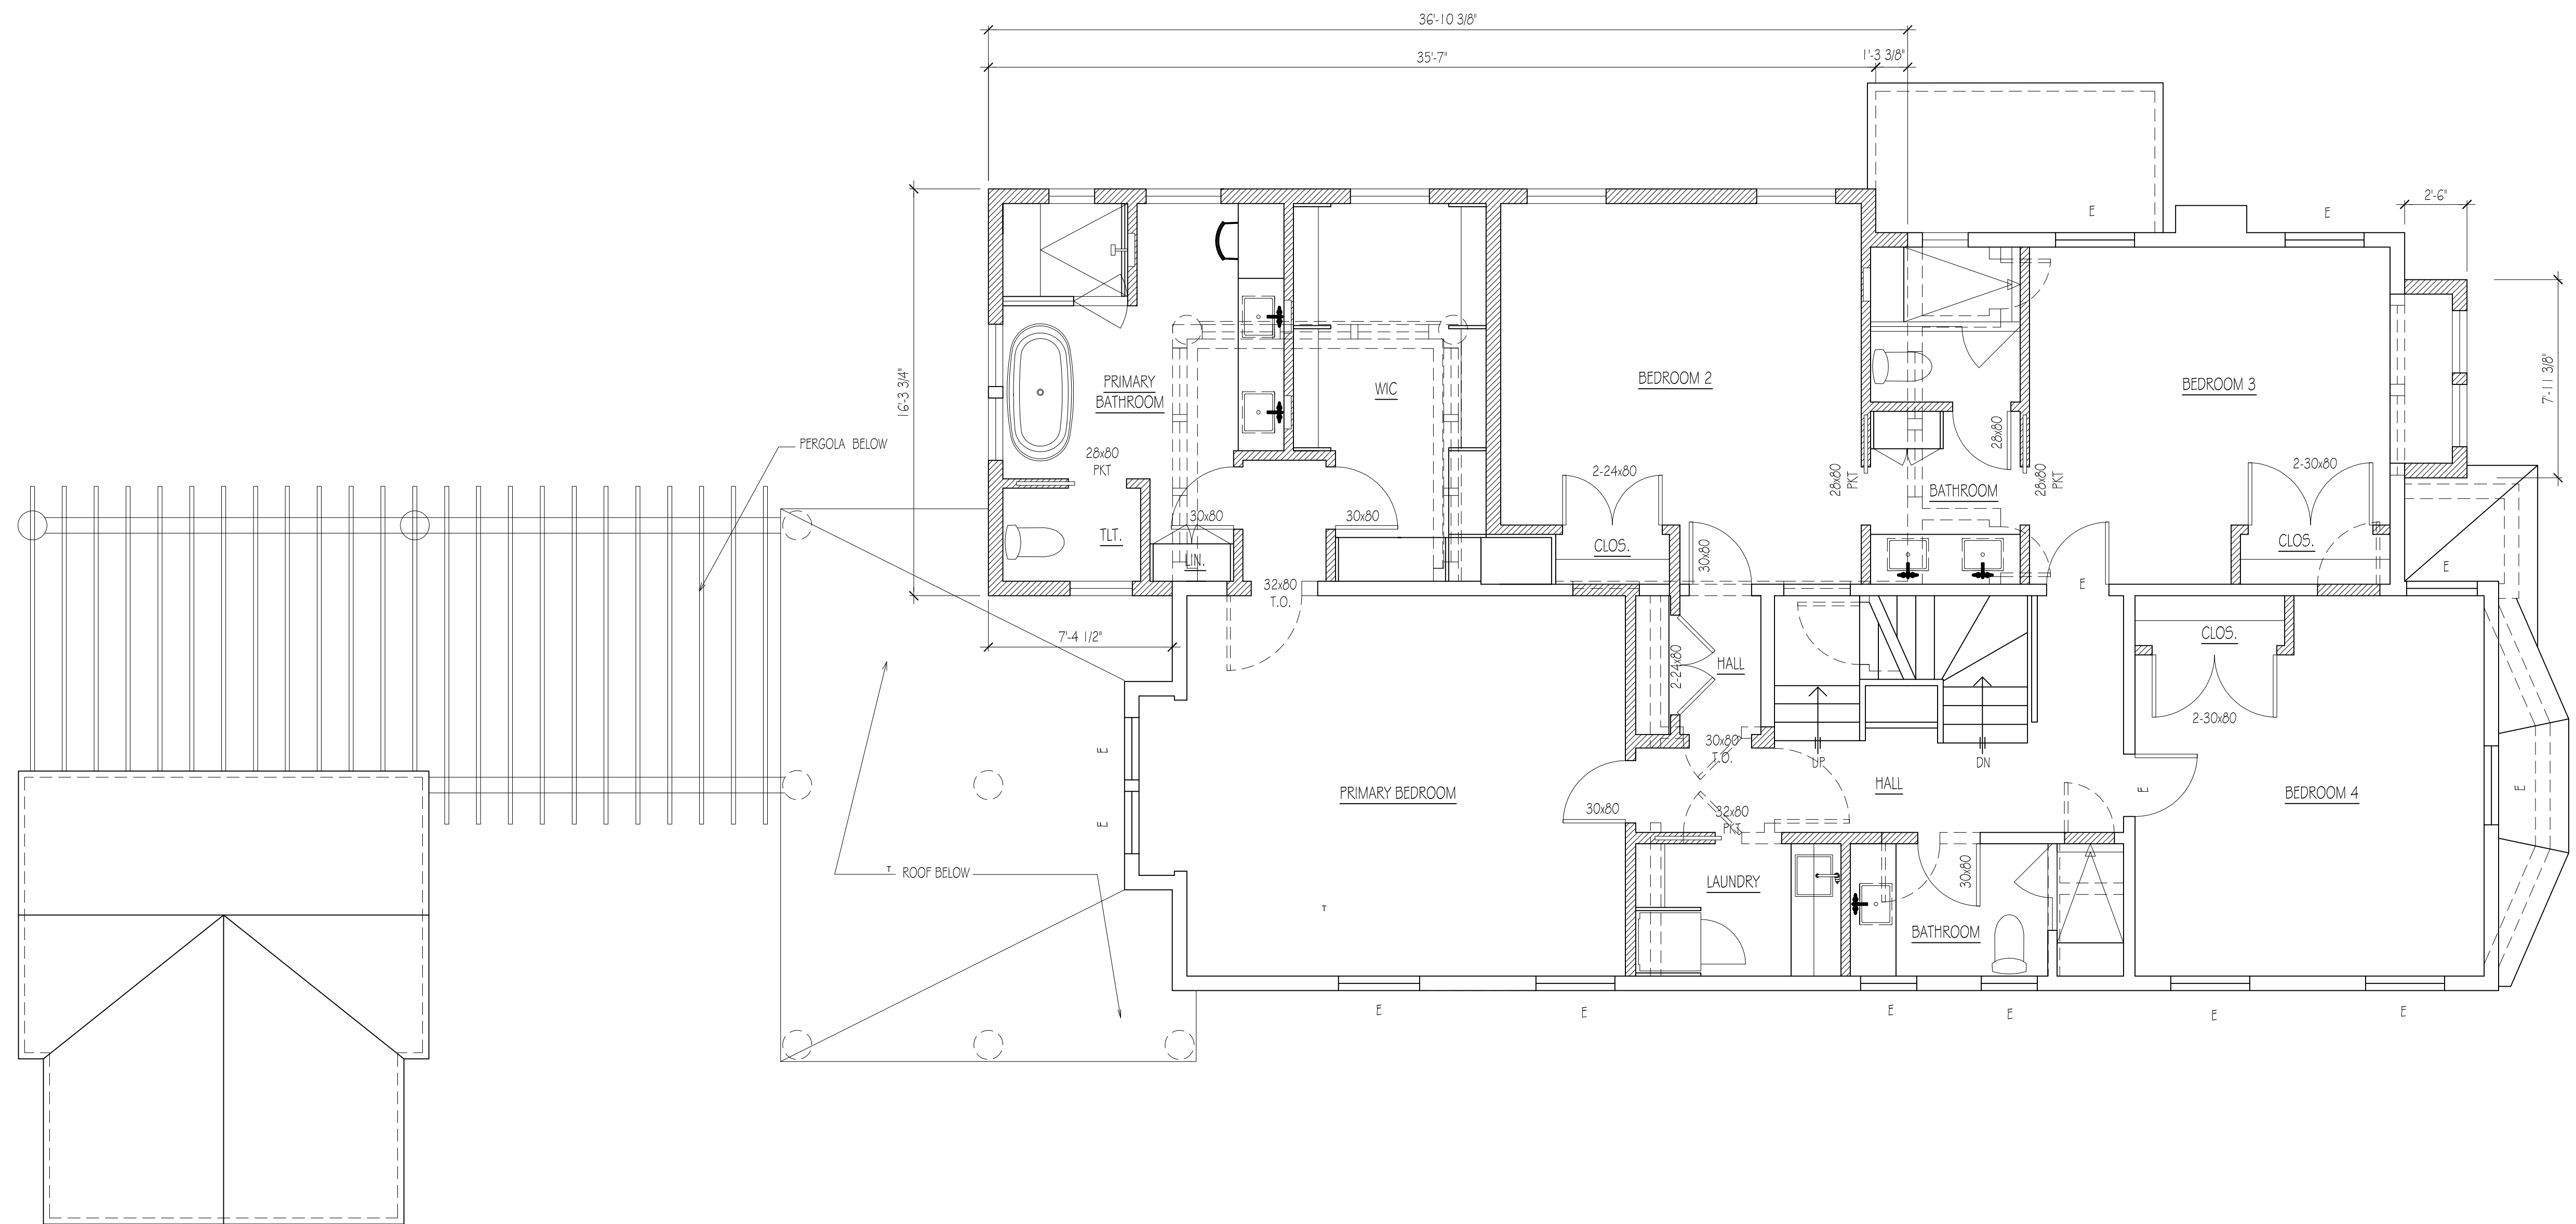



LEGEND / SYMBOLS

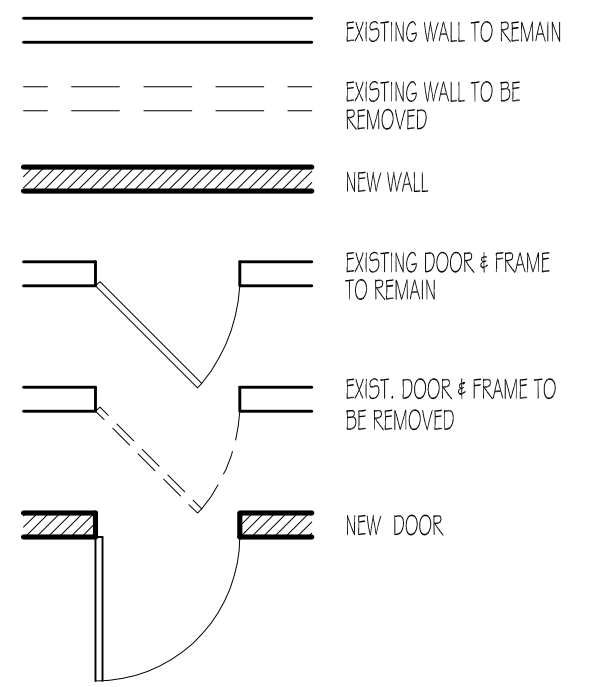

SECOND FLOOR PLAN
V-5 SCALE: 1/4" = 1'-0"

1-6-2025 ISSUED FOR DENIAL / VARIANCE
12-24-2024 ISSUED TO OWNER
DATE ISSUE

R D S
ARCHITECTS
ROGER SCHLICHT ARCHITECT
58 Midwood Avenue, Allendale, New Jersey 07401
2 0 1 . 4 4 7 . 1 9 6 2

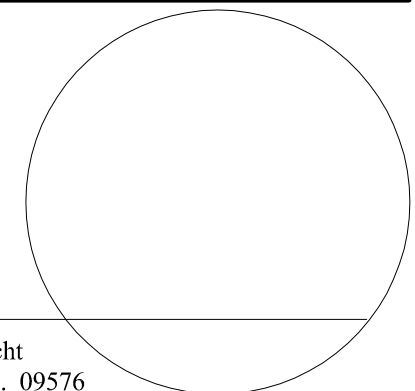

Roger D. Schlicht
NJ. Licencce No. 09576

CROOK RESIDENCE

480 Beverly Road

Ridgewood, N.J.

DATE: 12-24-2024
SCALE: AS NOTED

PLANS

V-5