




A EAST ELEVATION
ASK-200 SCALE: 1/8"=1'-0"

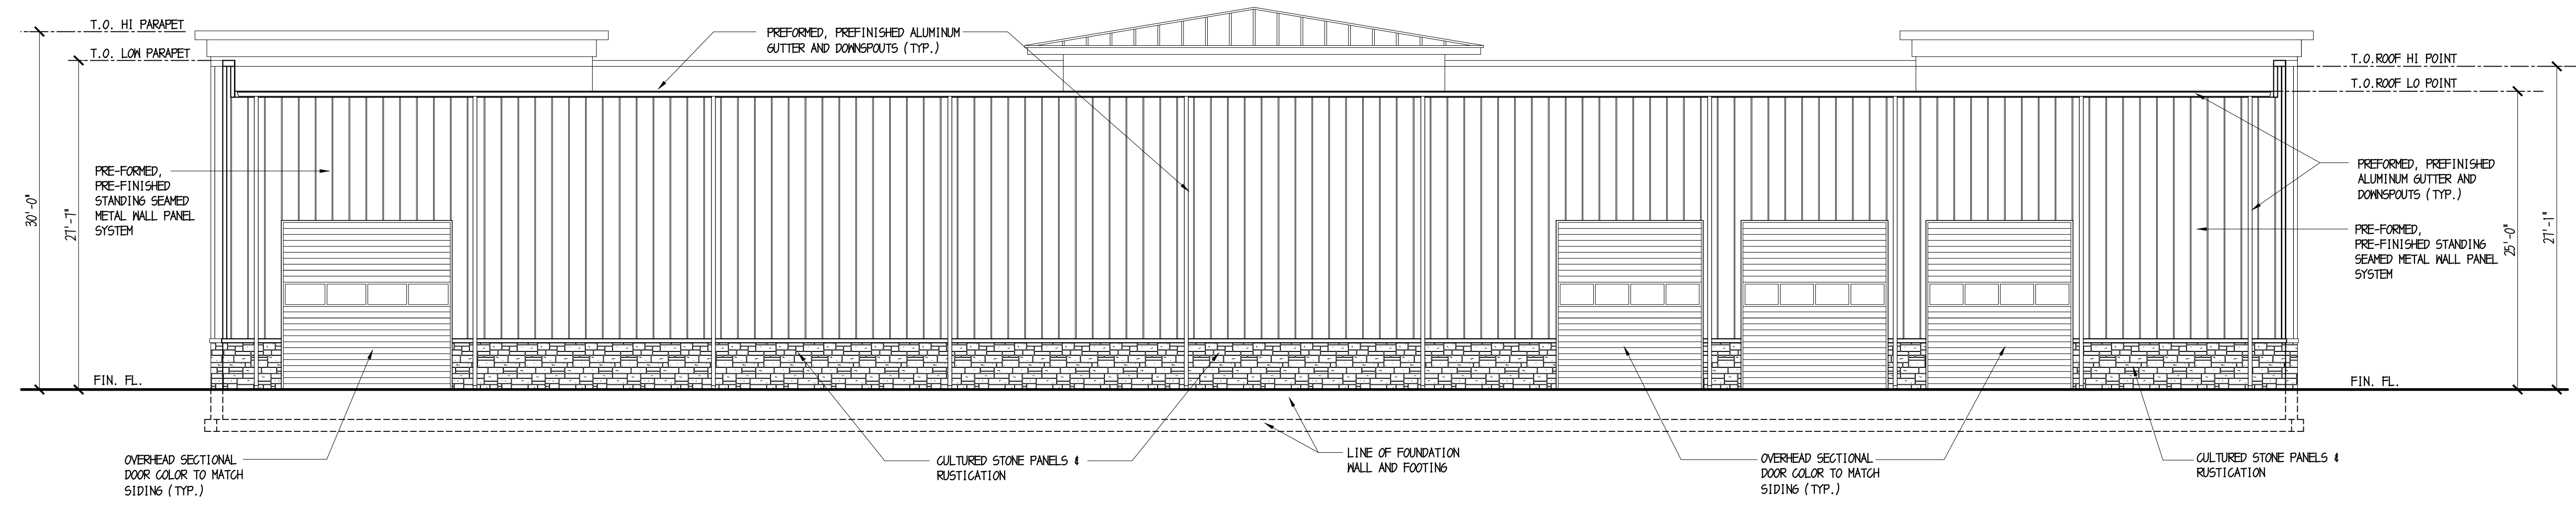



B WEST ELEVATION
ASK-200 SCALE: 1/8"=1'-0"

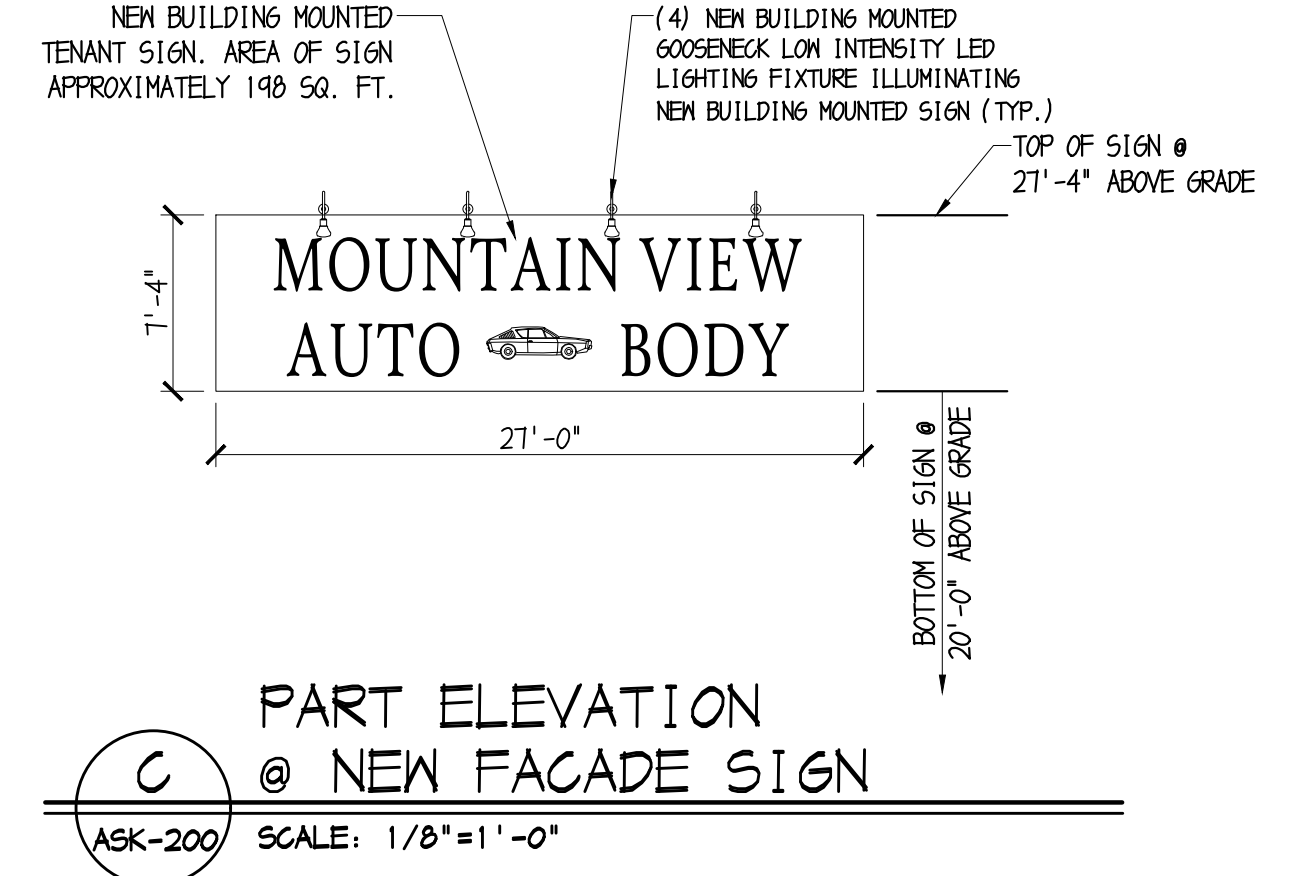

C PART ELEVATION @ NEW FACADE SIGN
ASK-200 SCALE: 1/8"=1'-0"

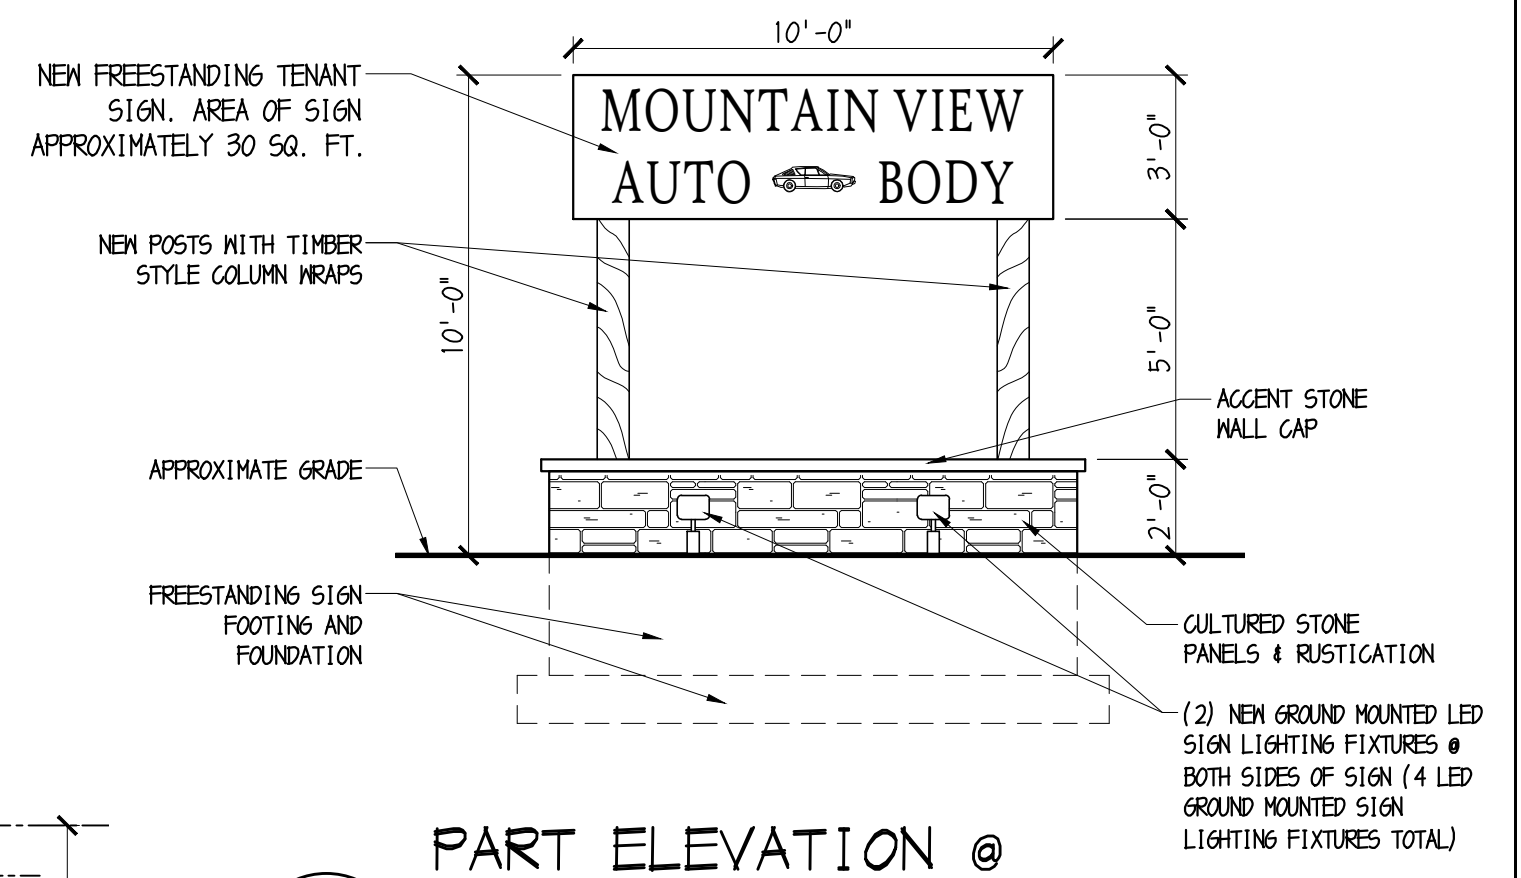

D PART ELEVATION @ NEW FREESTANDING SIGN
ASK-200 SCALE: 1/4"=1'-0"

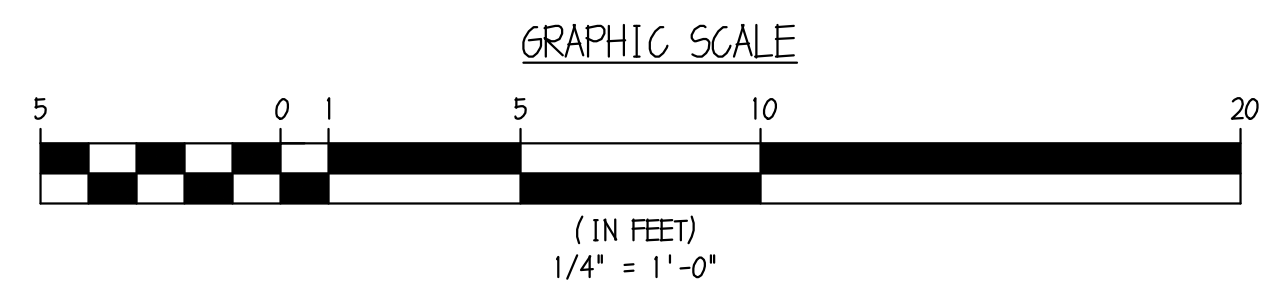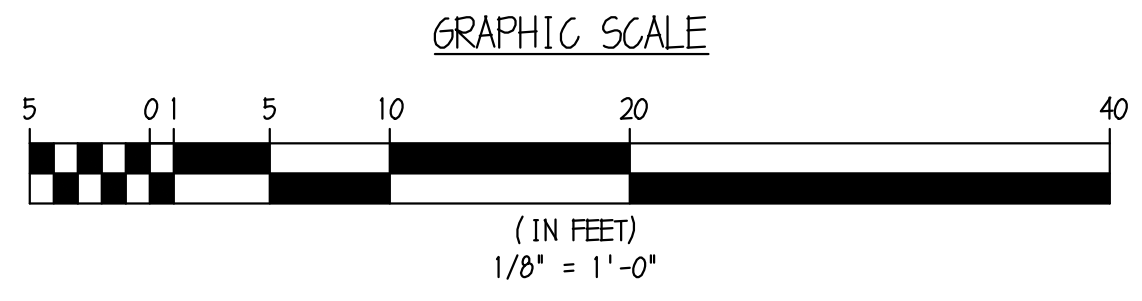

DATE	REVISION	FOR REVIEW
28 APRIL 2025	FOR REVIEW	
24 APRIL 2025	FOR REVIEW	
28 JANUARY 2025	FOR REVIEW	
24 OCTOBER 2024	FOR REVIEW	
10 SEPTEMBER 2024	FOR REVIEW	
08 AUGUST 2024	FOR REVIEW	

ISSUES & REVISIONS

PROPOSED ALTERATIONS:
MOUNTAIN VIEW AUTO BODY

246 S BROAD ST.
RIDGEWOOD, NEW JERSEY

BILOW GARRETT GROUP ARCHITECTS AND PLANNERS, P.C.
161 MAIN ST. • RIDGEFIELD PARK, NJ 07660
(201) 807-0407 • FAX (201) 807-0513
DAVID N. BILOW NJ AI 5139 NY 10029
ANTHONY GARRETT NJ AI 14398 NY 22174

EAST & WEST BUILDING ELEVATIONS
DRAWING NUMBER
ASK-200