


Jordan Rosenberg
ARCHITECTS
& ASSOCIATES

27 N. Broad St.
Ridgewood, NJ 07451
(201) 669-8614
www.jrarchitect.com


SET ISSUES & DATES:
DATE: 2-20-25
ISSUE:
FOR ZONING BOARD OF ADJUSTMENT SUBMISSION

NEW SINGLE FAMILY RESIDENCE
PRIVATE RESIDENCE
220 ORCHARD PLACE, RIDGEWOOD, NJ

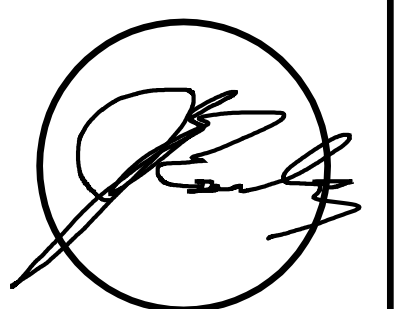

JORDAN ROSENBERG, R.A.
NJ ARCHITECT: #16495

DATE	2-20-25
SCALE:	SEE DRAWING TITLE
DRAWN BY:	JR
	A-03

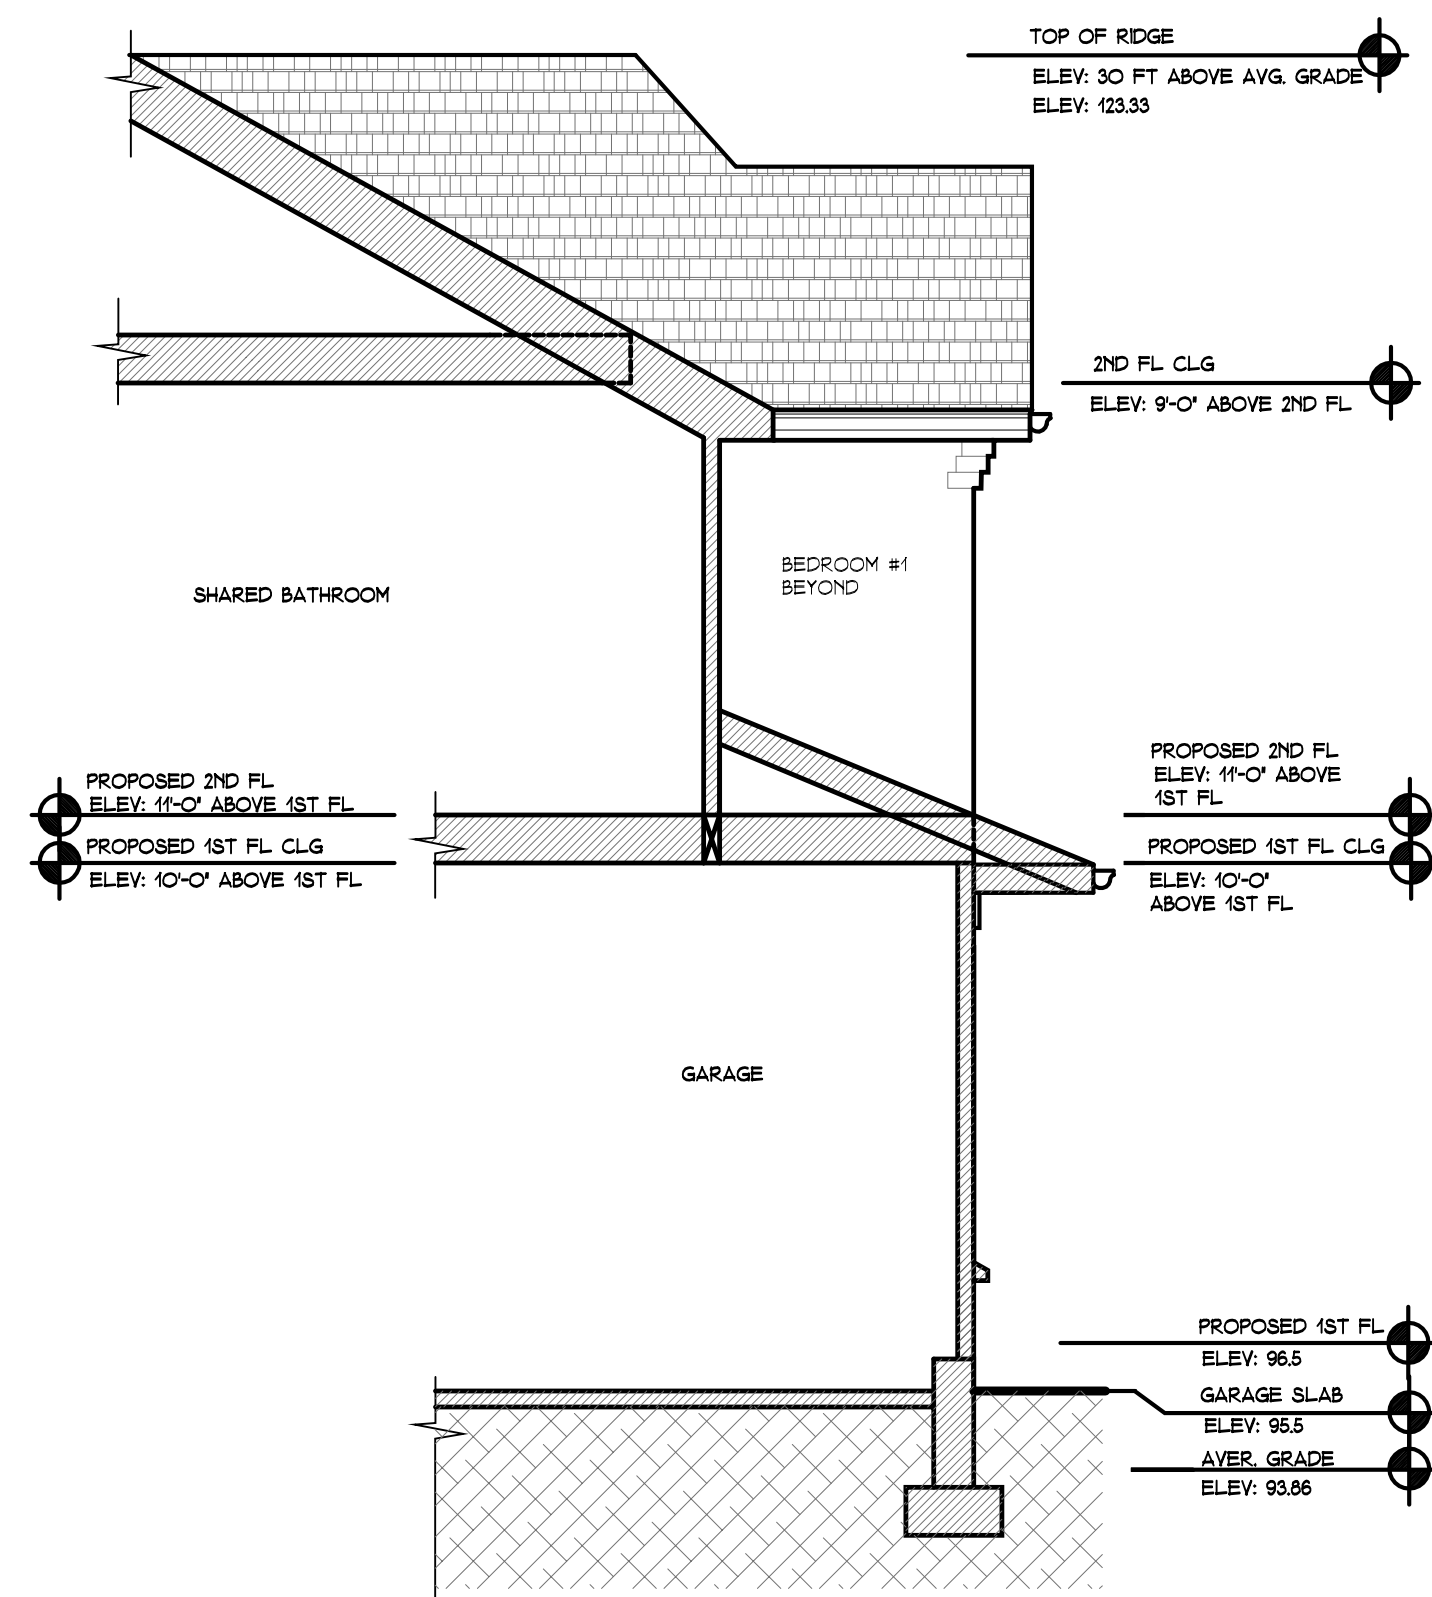

5 PARTIAL SECTION / VIEW FROM REAR
SCALE: 1/4" = 1'-0"



3 REAR ELEVATION
SCALE: 1/4" = 1'-0"



4 RIGHT SIDE ELEVATION
SCALE: 1/4" = 1'-0"