




1 RIGHT SIDE ELEVATION
1/2 SCALE: 1/4" = 1'-0"

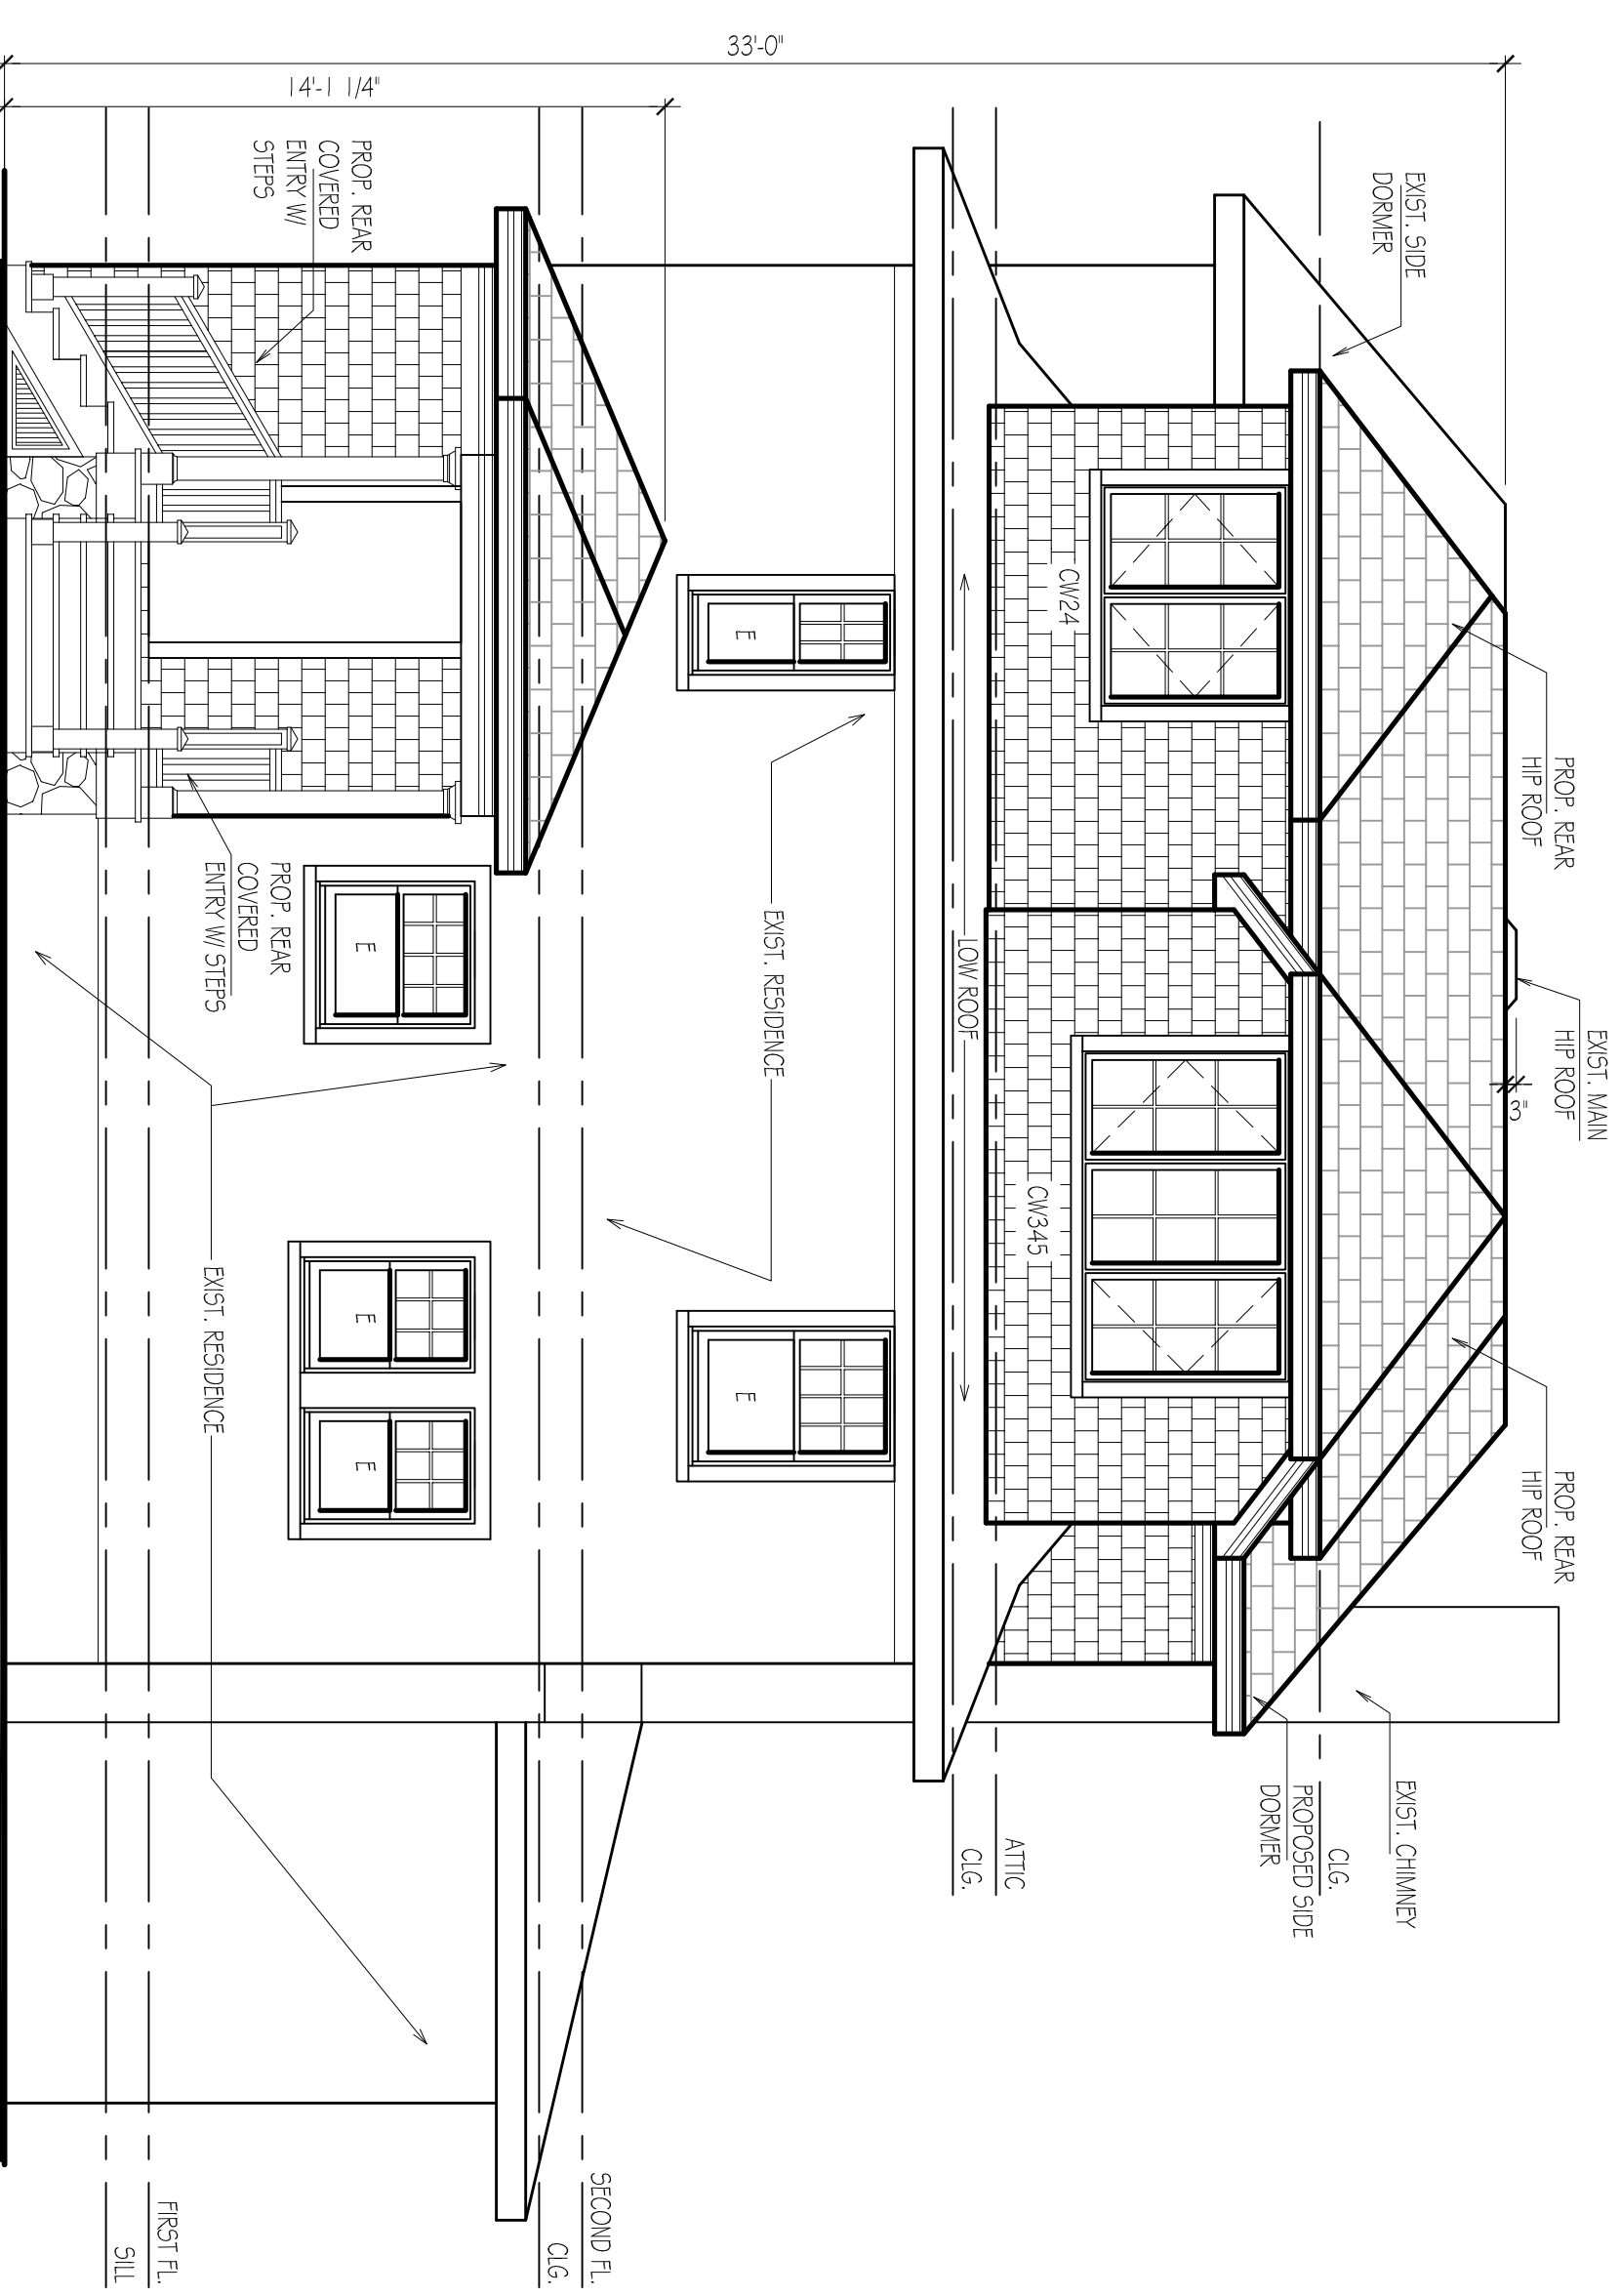

2 REAR ELEVATION
1/2 SCALE: 1/4" = 1'-0"

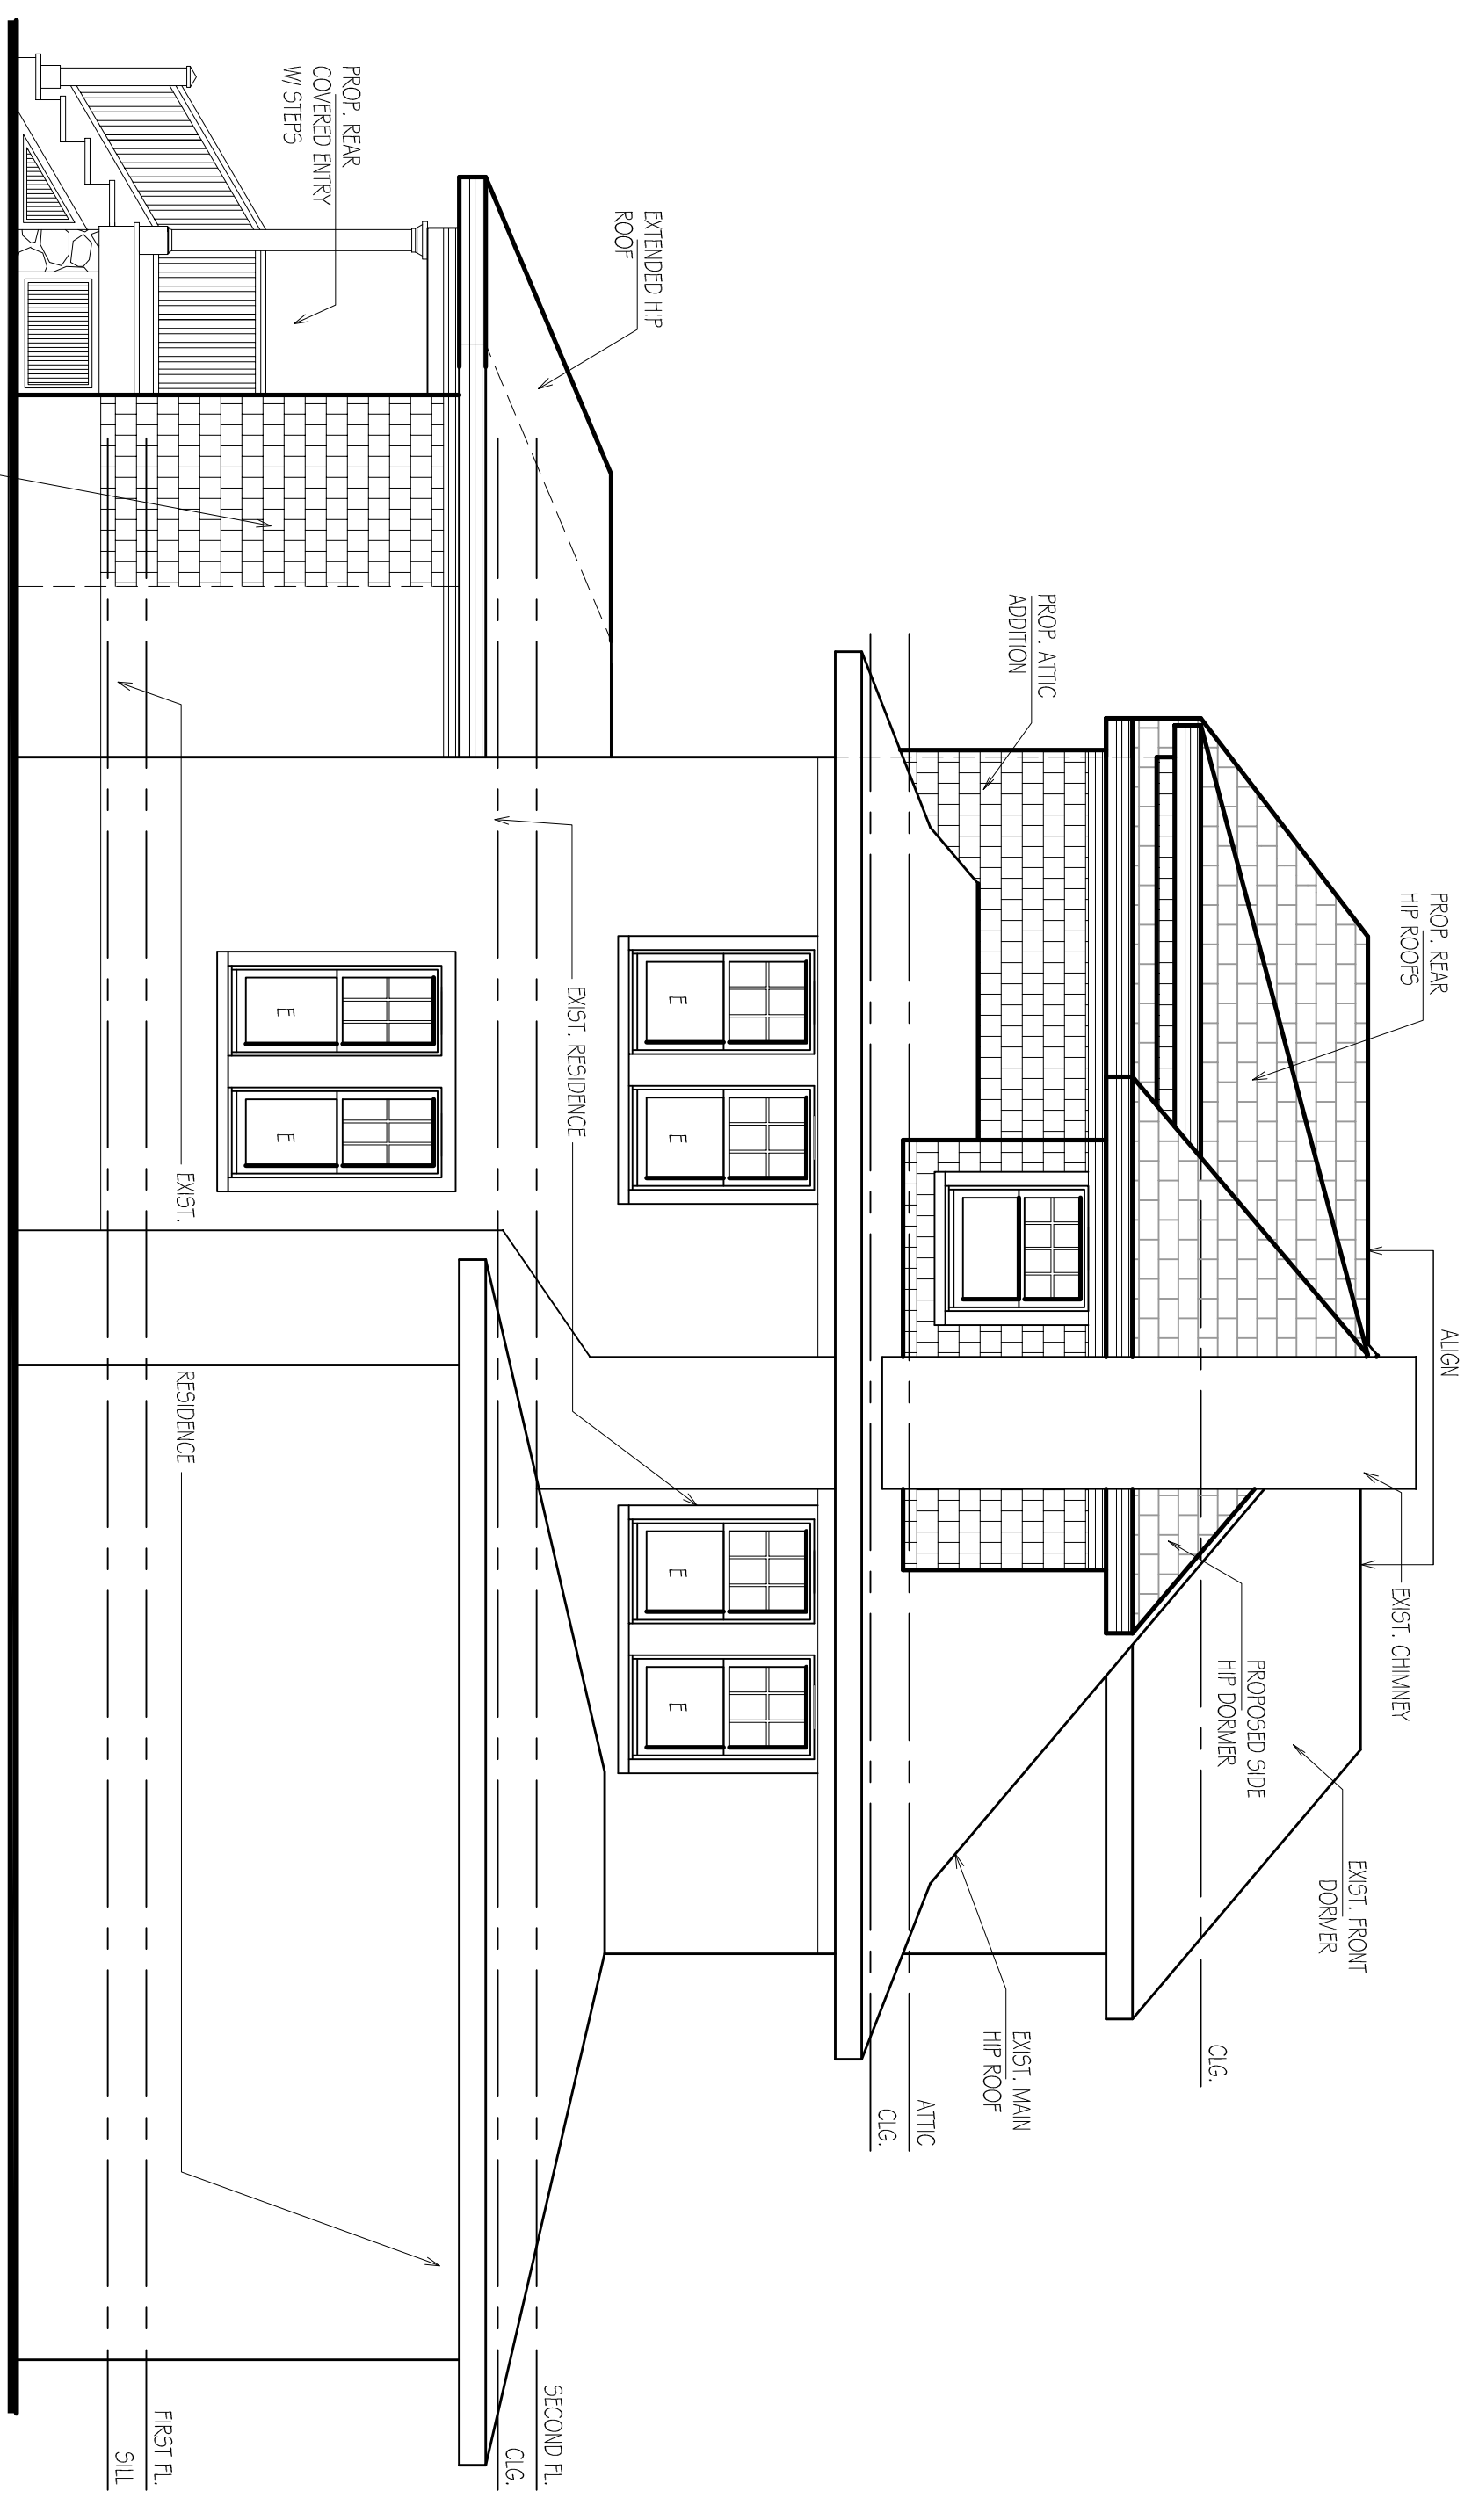

3 LEFT SIDE ELEVATION
1/2 SCALE: 1/4" = 1'-0"

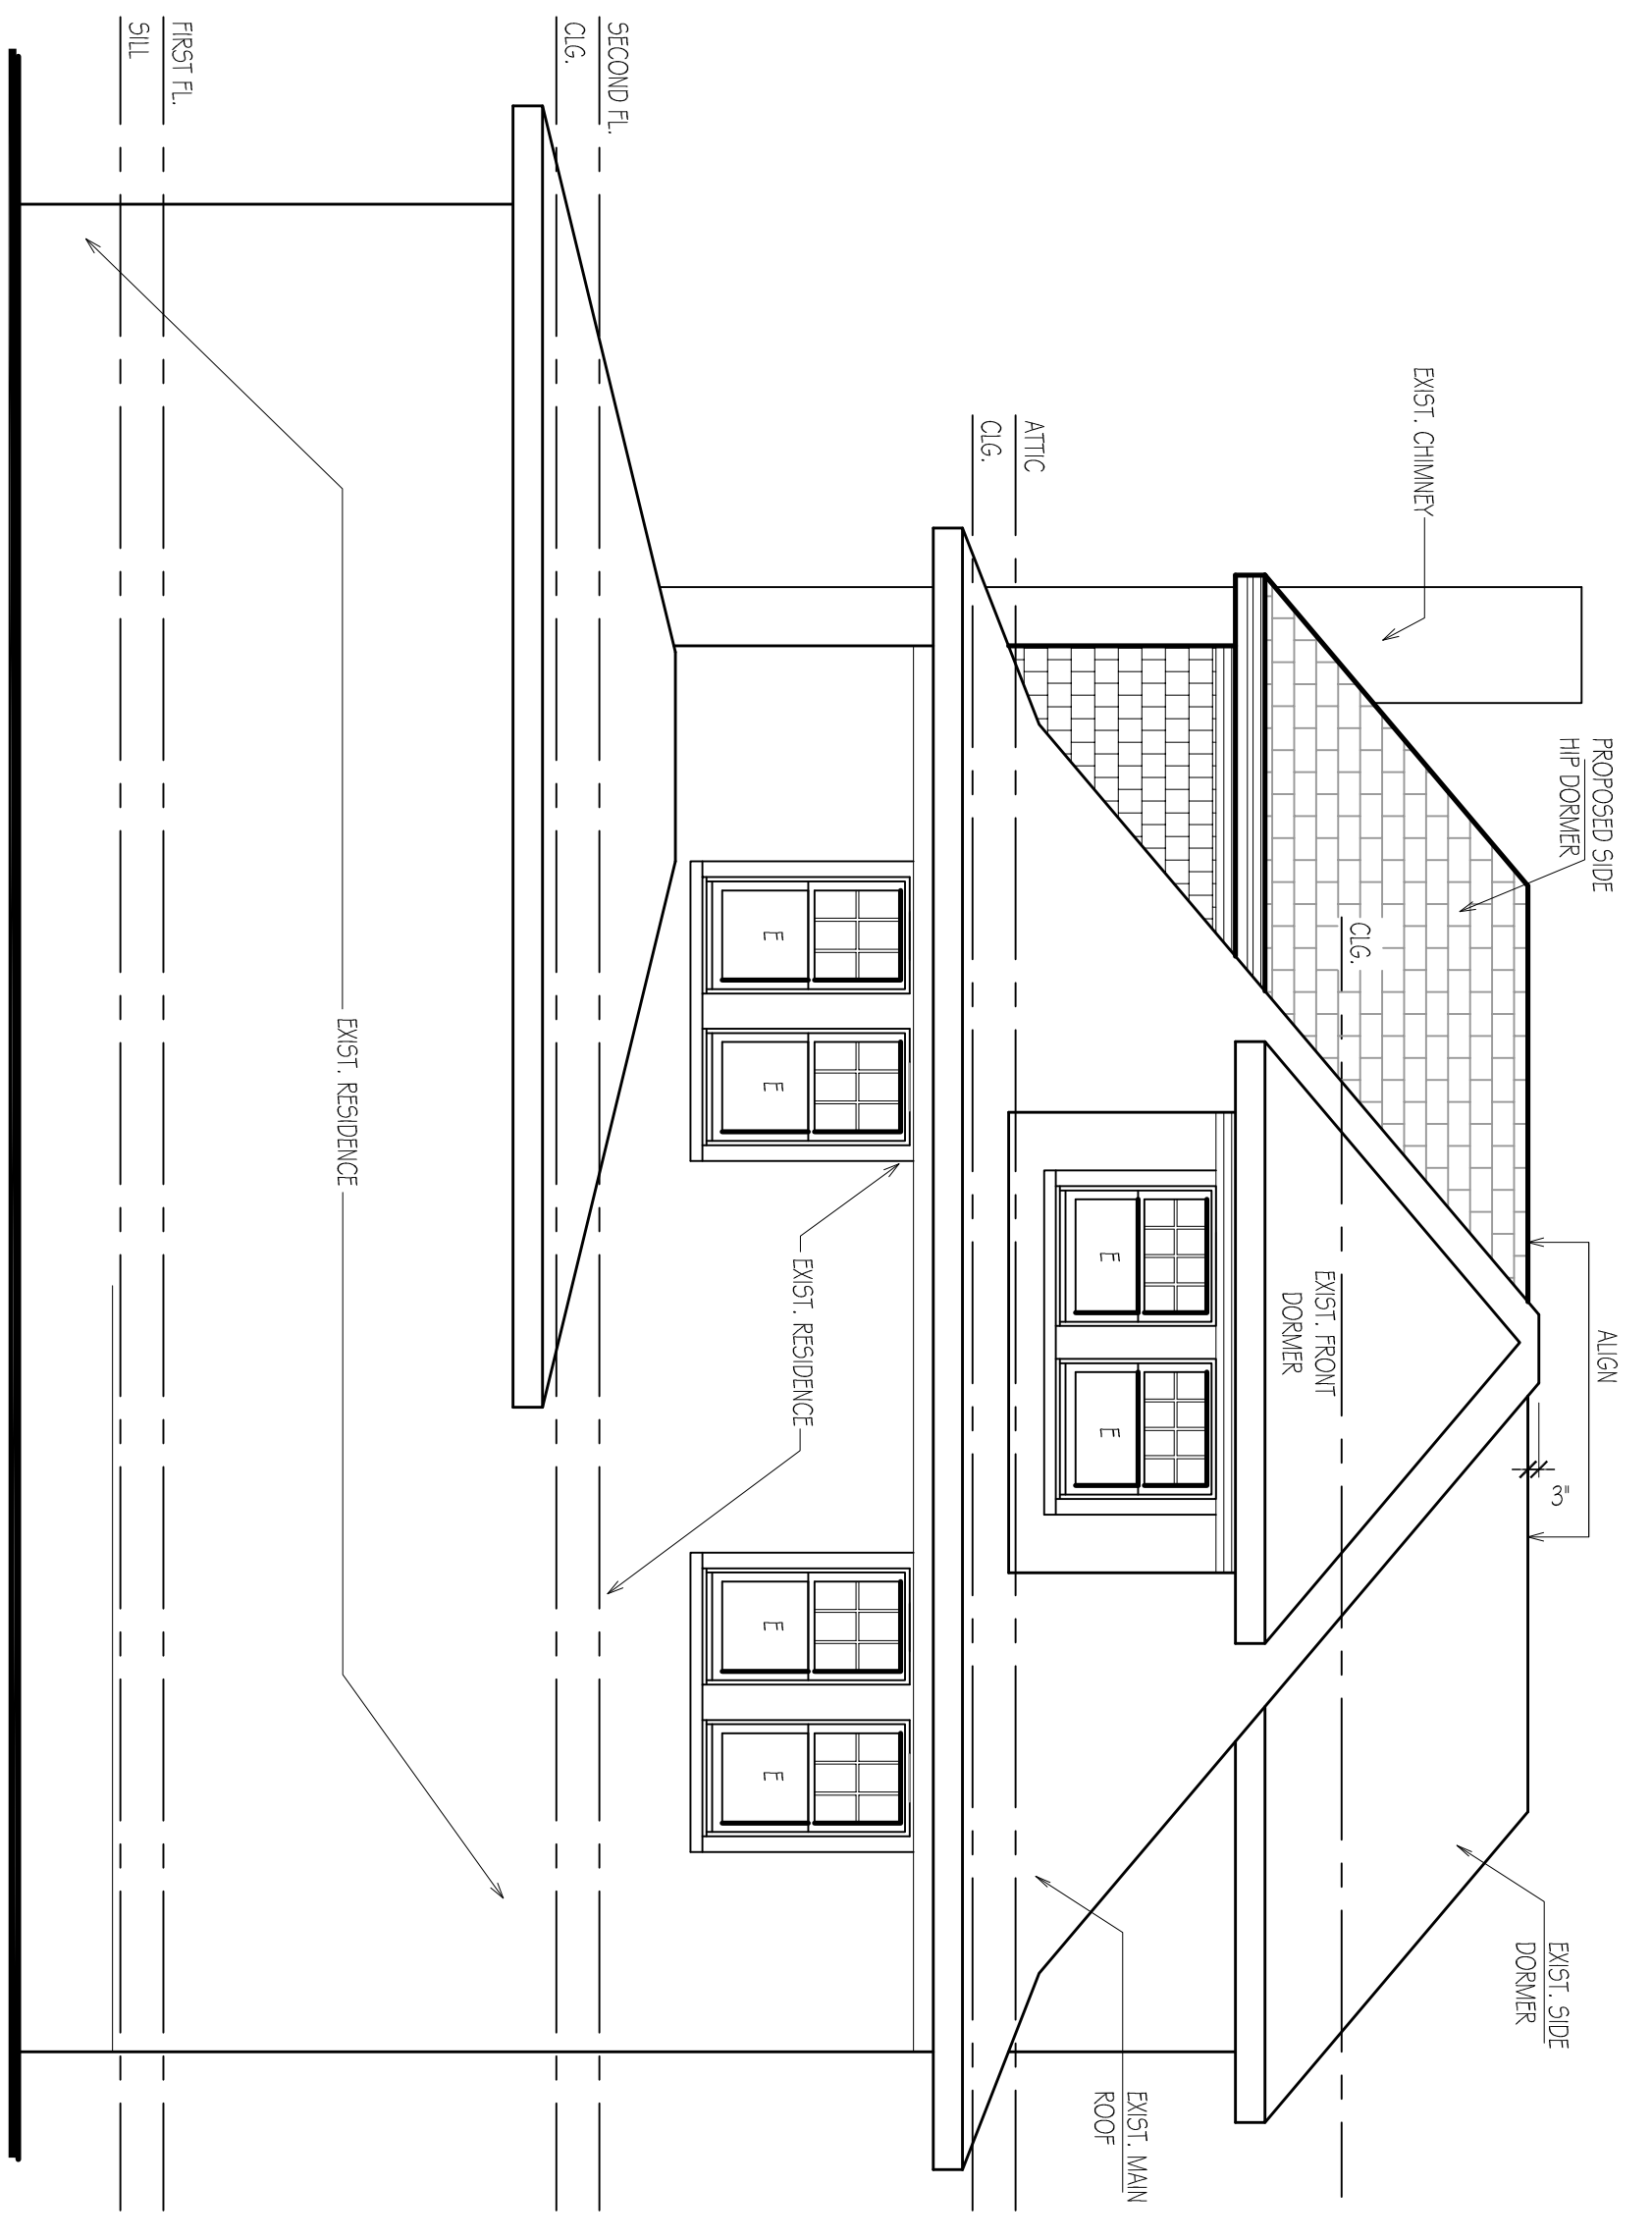

4 FRONT ELEVATION
1/2 SCALE: 1/4" = 1'-0"

REV. - ISSUED FOR VARIANCE
1-31-2025
1-34-2025
12-15-2024
DATE
ISSUE

ARCHITECTS
ROGER SCHLICHT ARCHITECT
58 Mulwood Avenue, Atlantic, New Jersey 07401
2 0 1 . 4 4 7 . 1 9 6 2

Roger D. Schlicht
NJ License No. 00976

WILSON RESIDENCE
718 Hillcrest Road
Ridgewood N.J.
DATE: 12-15-2024
SCALE: AS NOTED