

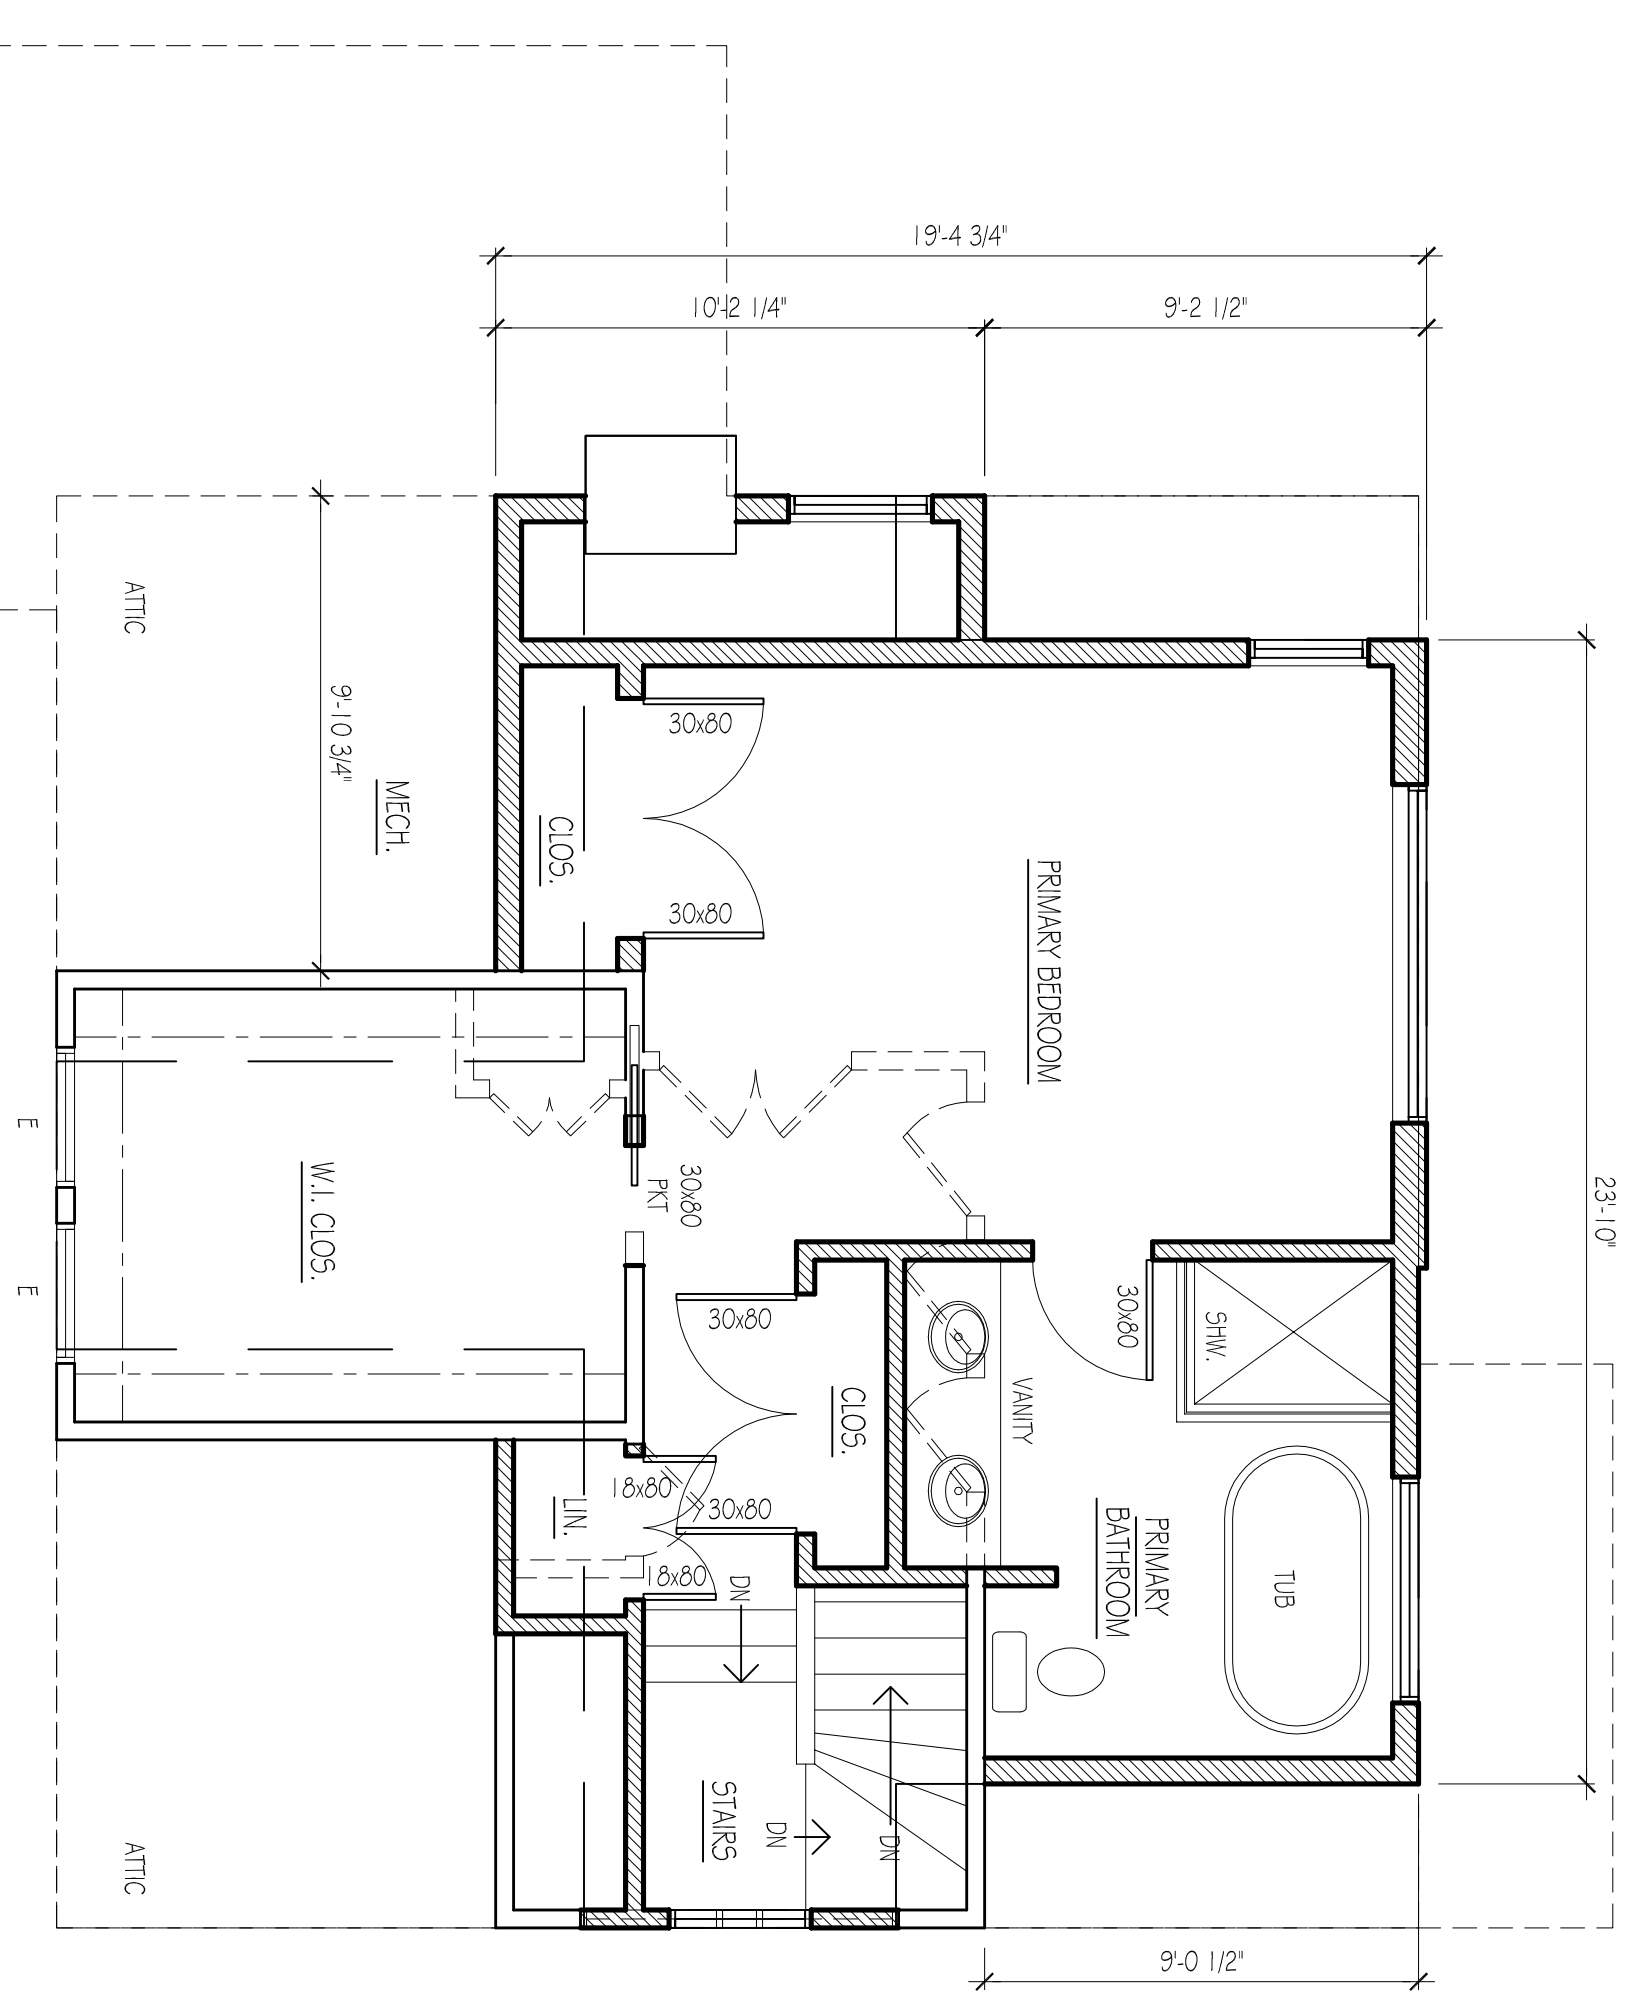



LEGEND / SYMBOLS

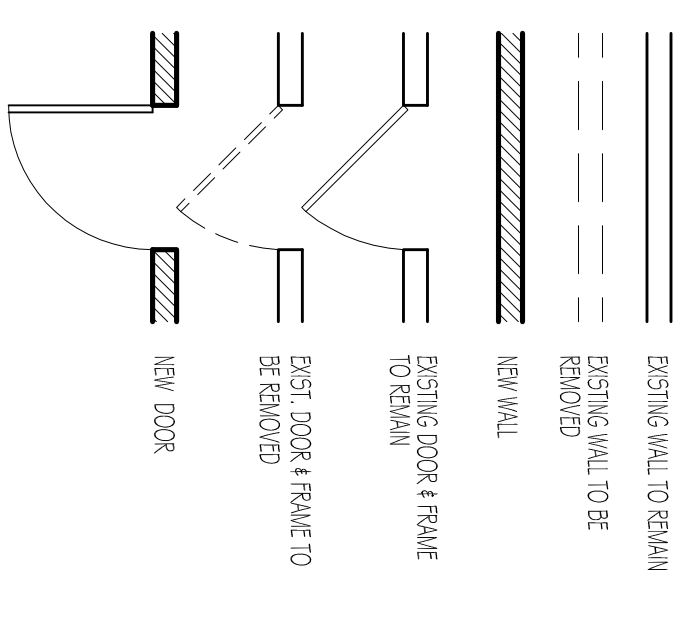

1 ATTIC PLAN
1/8" SCALE: 1/4" = 1'-0"

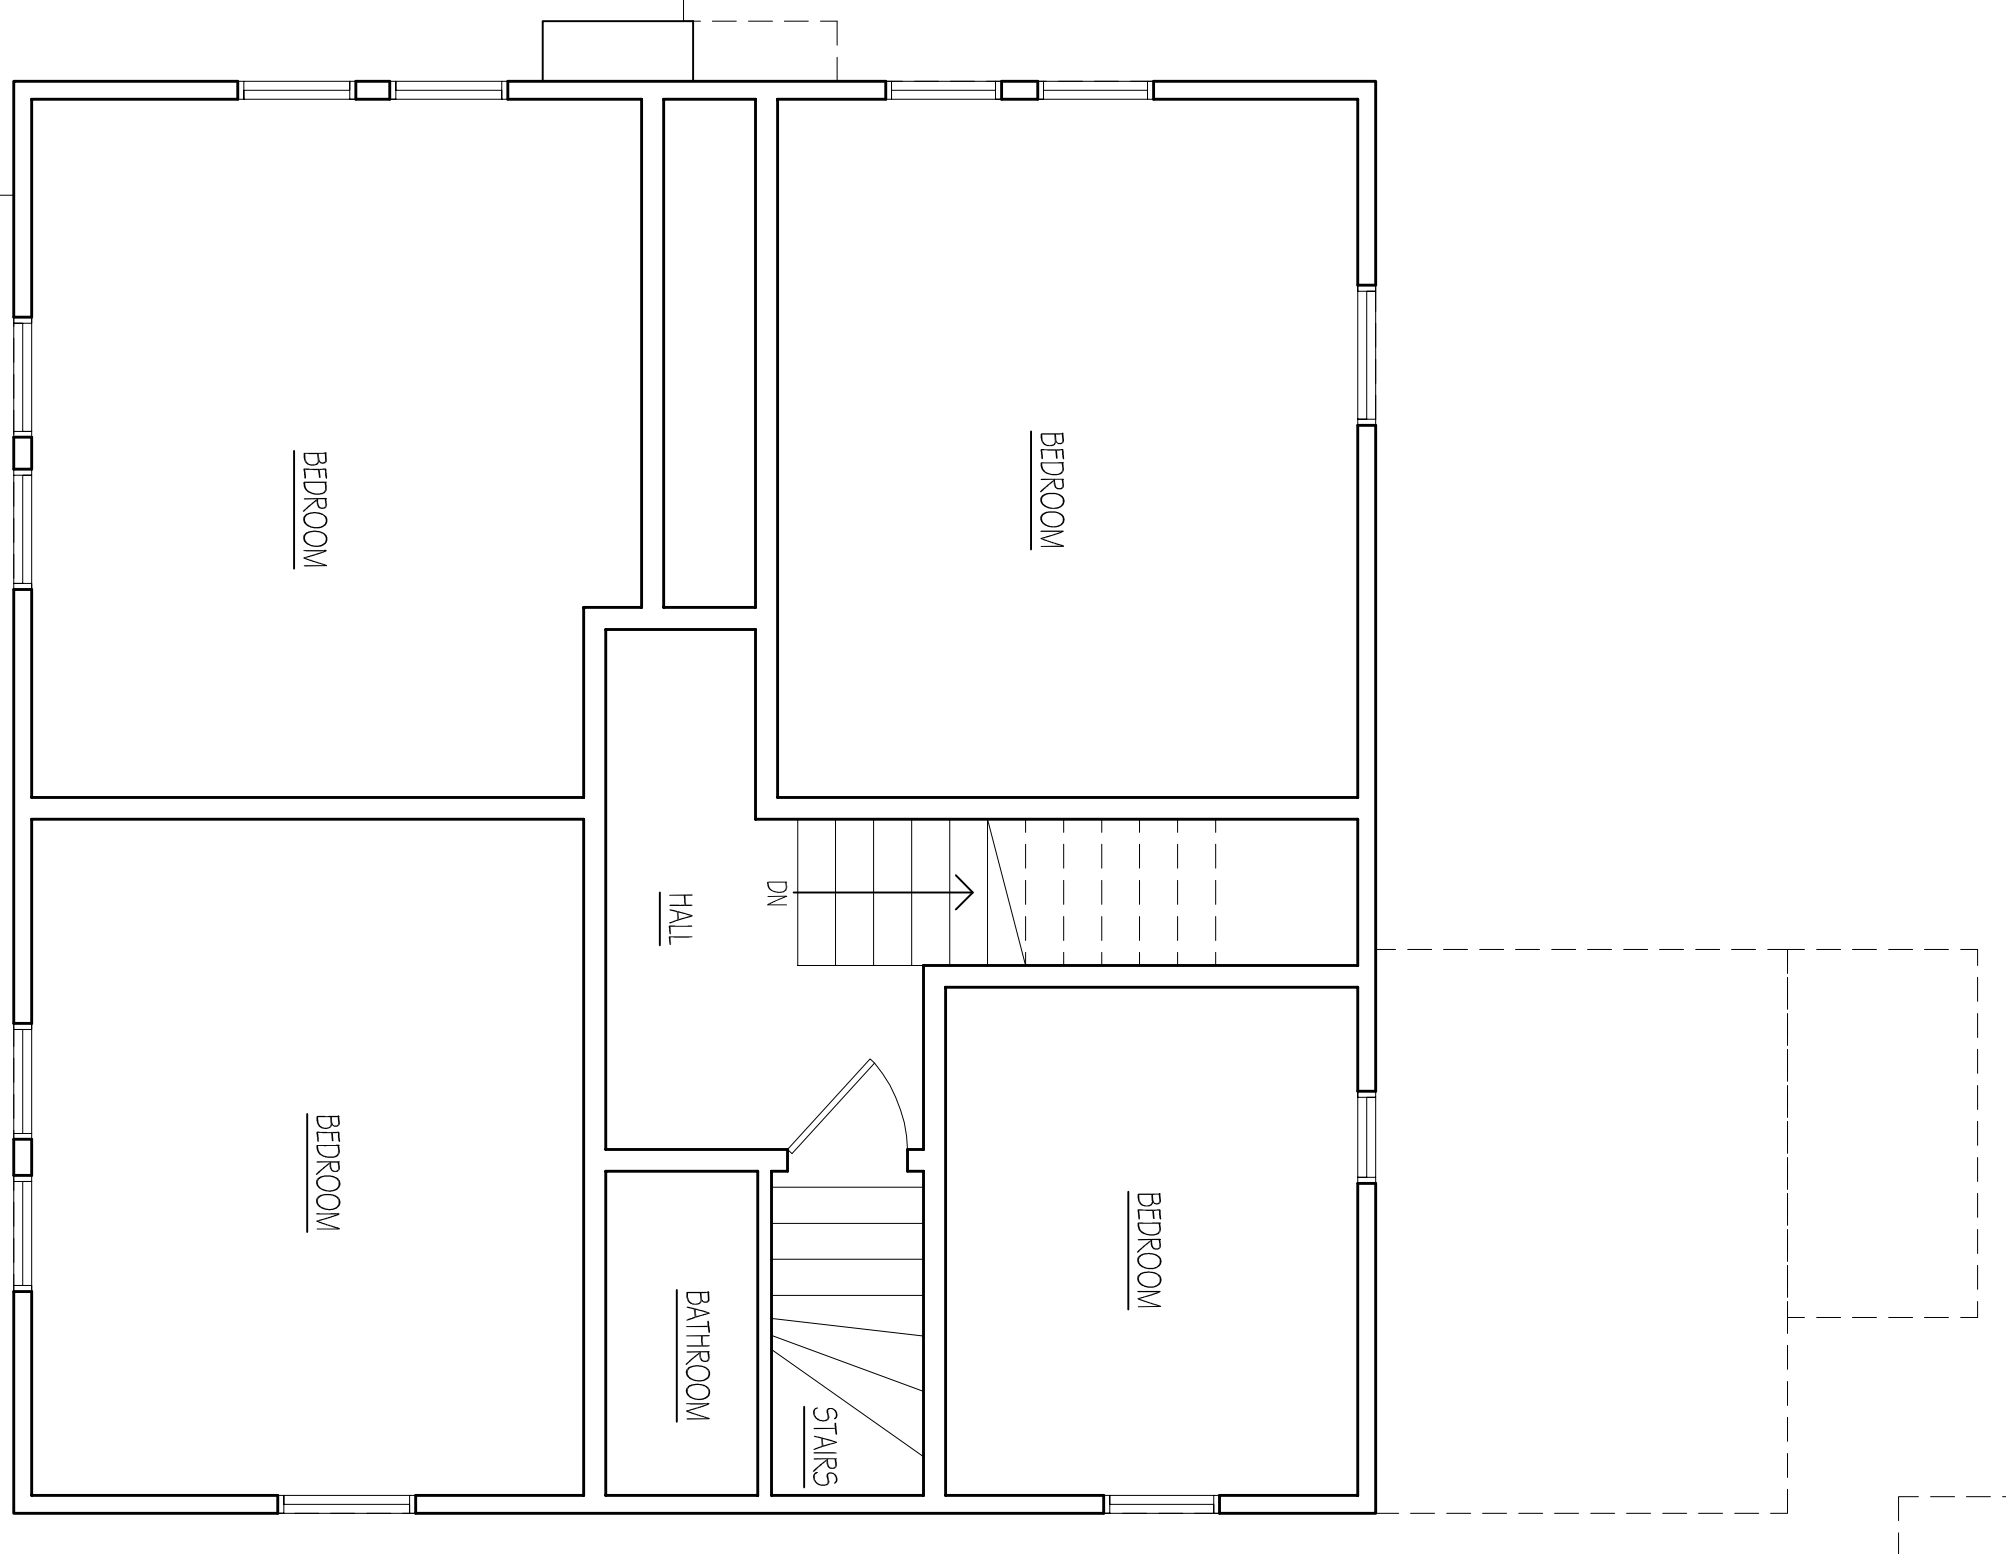

2 SECOND FLOOR PLAN
1/8" SCALE: 1/4" = 1'-0"

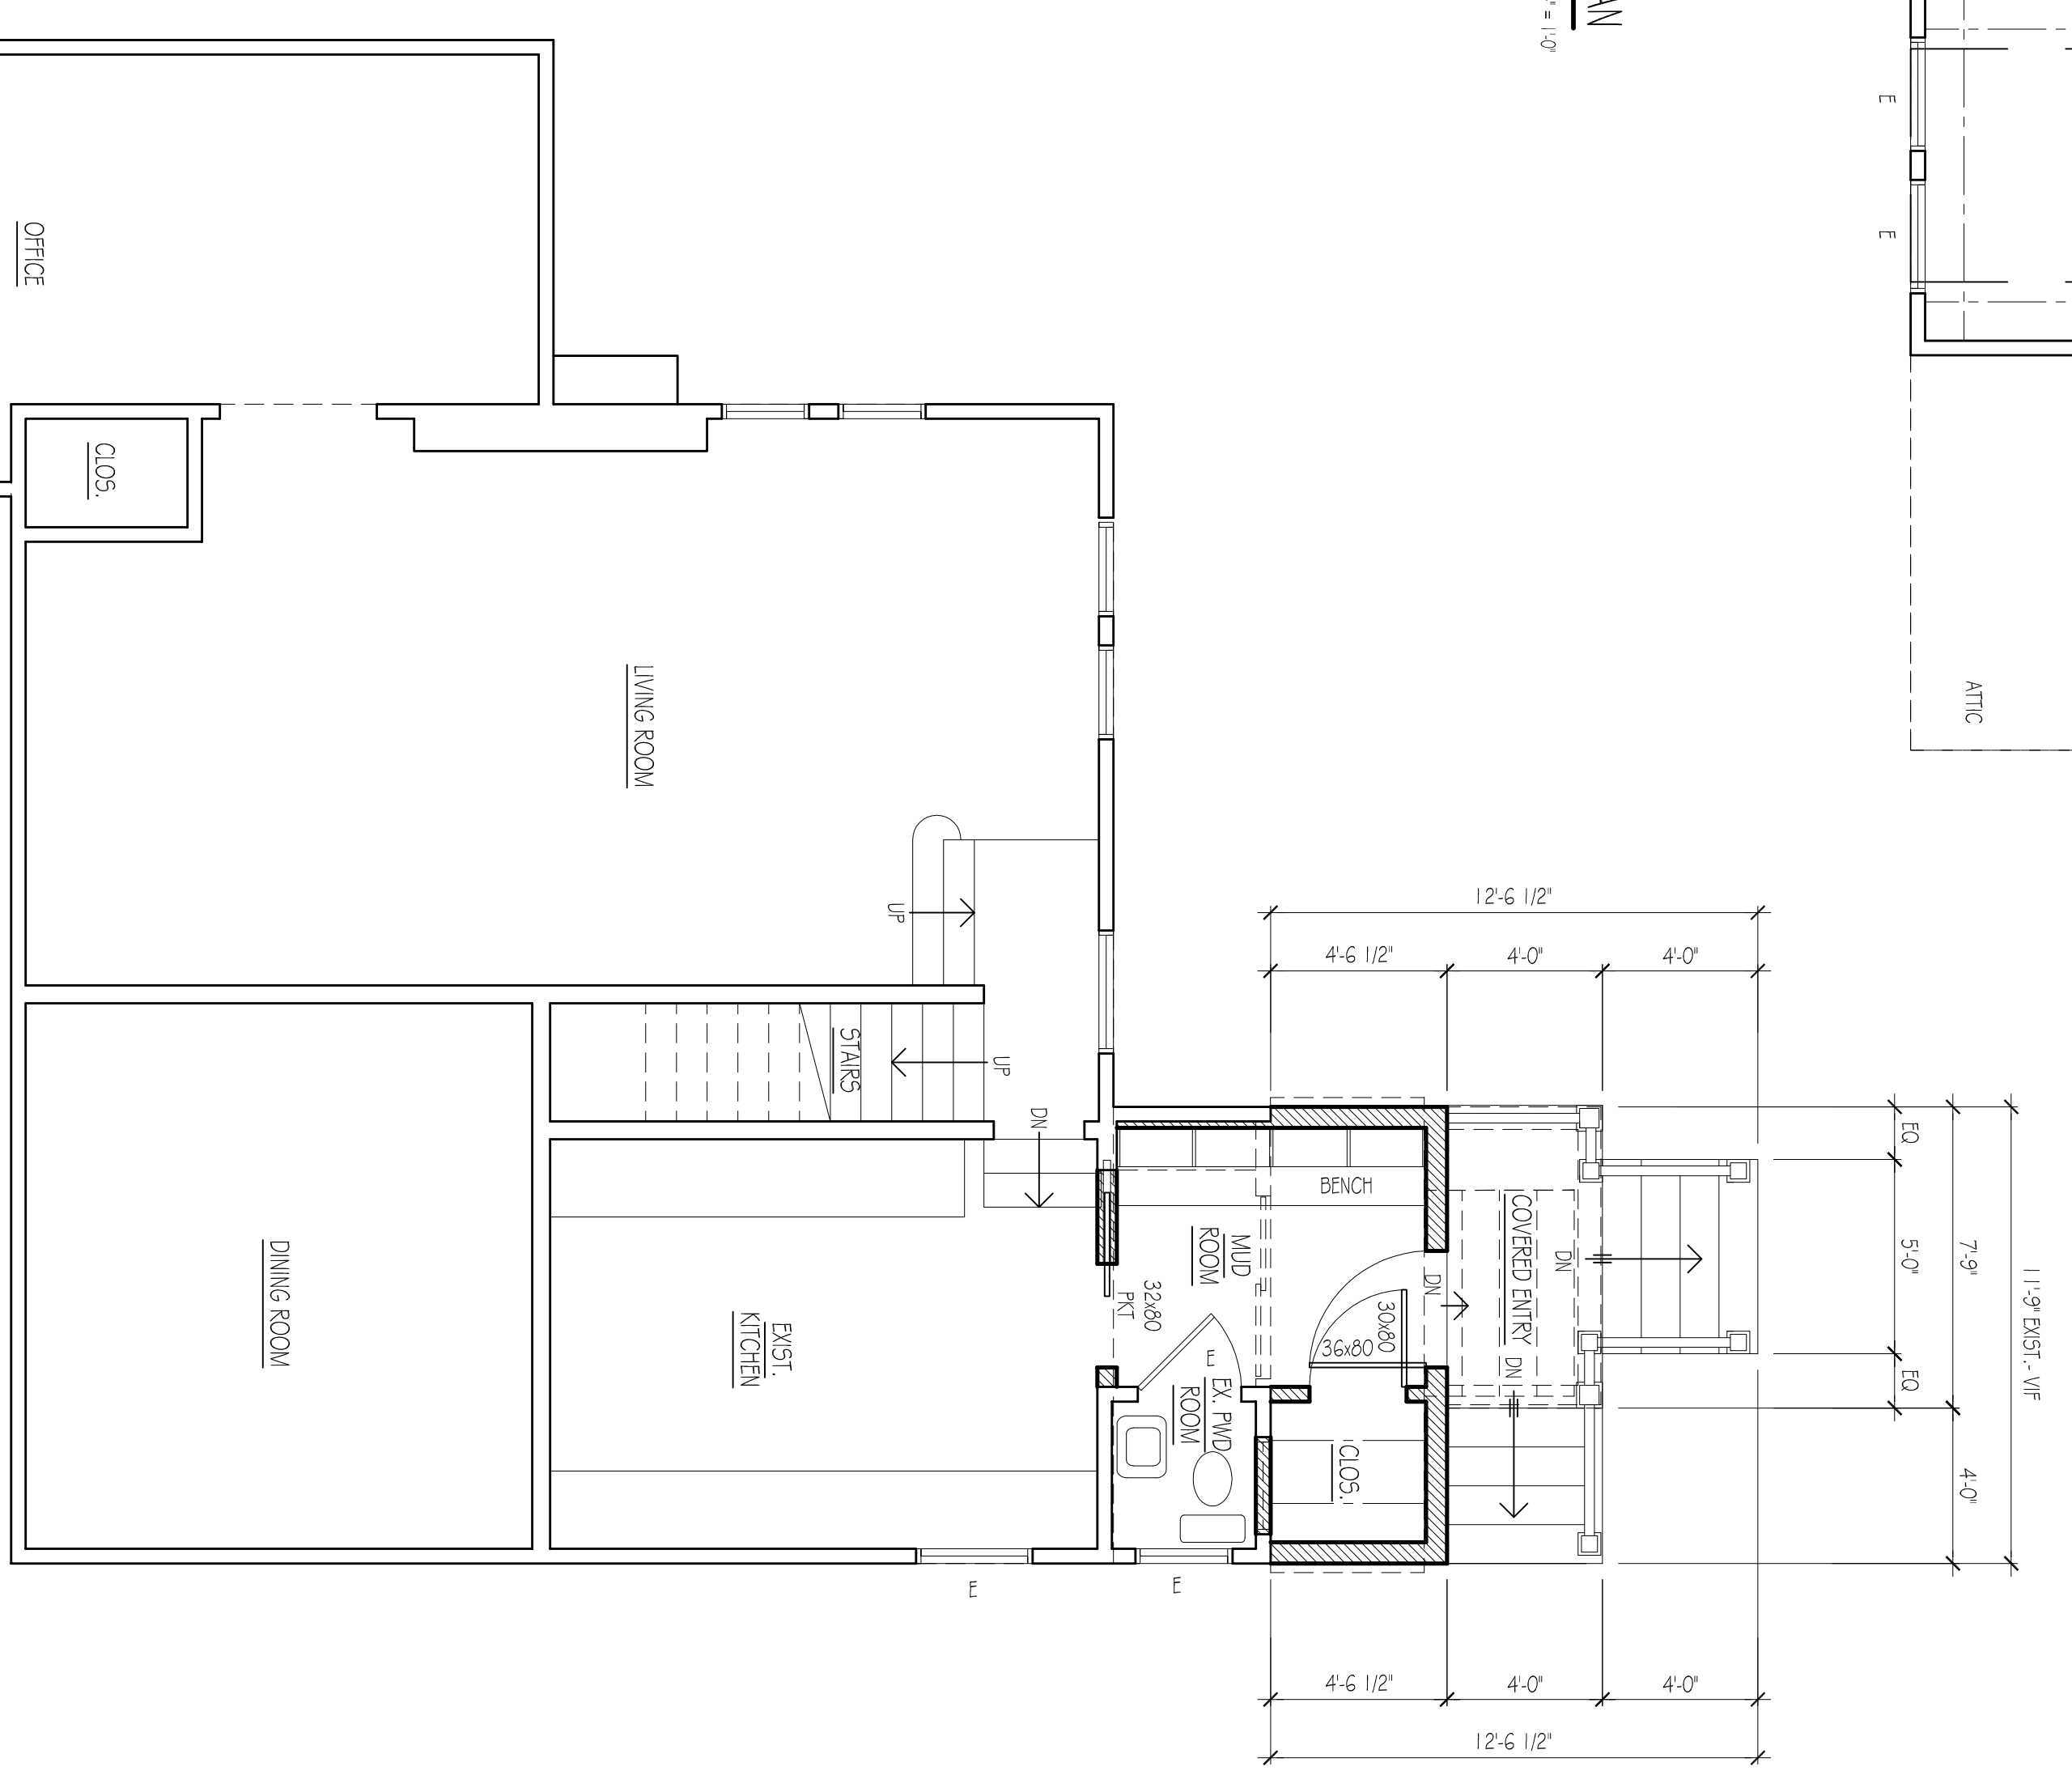

3 FIRST FLOOR PLAN
1/8" SCALE: 1/4" = 1'-0"

REV. - ISSUED FOR VARIANCE
1-13-2025
1-24-2025
12-15-2024

ROGER SCHLICHT ARCHITECTS
ROGER SCHLICHT ARCHITECT
58 Wilwood Avenue, Atlantic, New Jersey 07401
2 0 1 . 4 4 7 . 1 9 6 2

Roger D. Schlich
N.J. License No. 09576

WILSON RESIDENCE
718 Hillcrest Road
Ridgewood N.J.

DATE: 12-15-2024
SCALE: AS NOTED

FLOOR PLANS