


1 RIGHT SIDE ELEVATION
SCALE: 1/4" = 1'-0"



2 REAR ELEVATION
SCALE: 1/4" = 1'-0"

LEGEND/SYMBOLS

- EXISTING WALL TO REMAIN
- EXISTING WALL TO BE REMOVED
- NEW WALL
- EXISTING DOOR & FRAME TO REMAIN
- EXIST. DOOR & FRAME TO BE REMOVED
- NEW DOOR

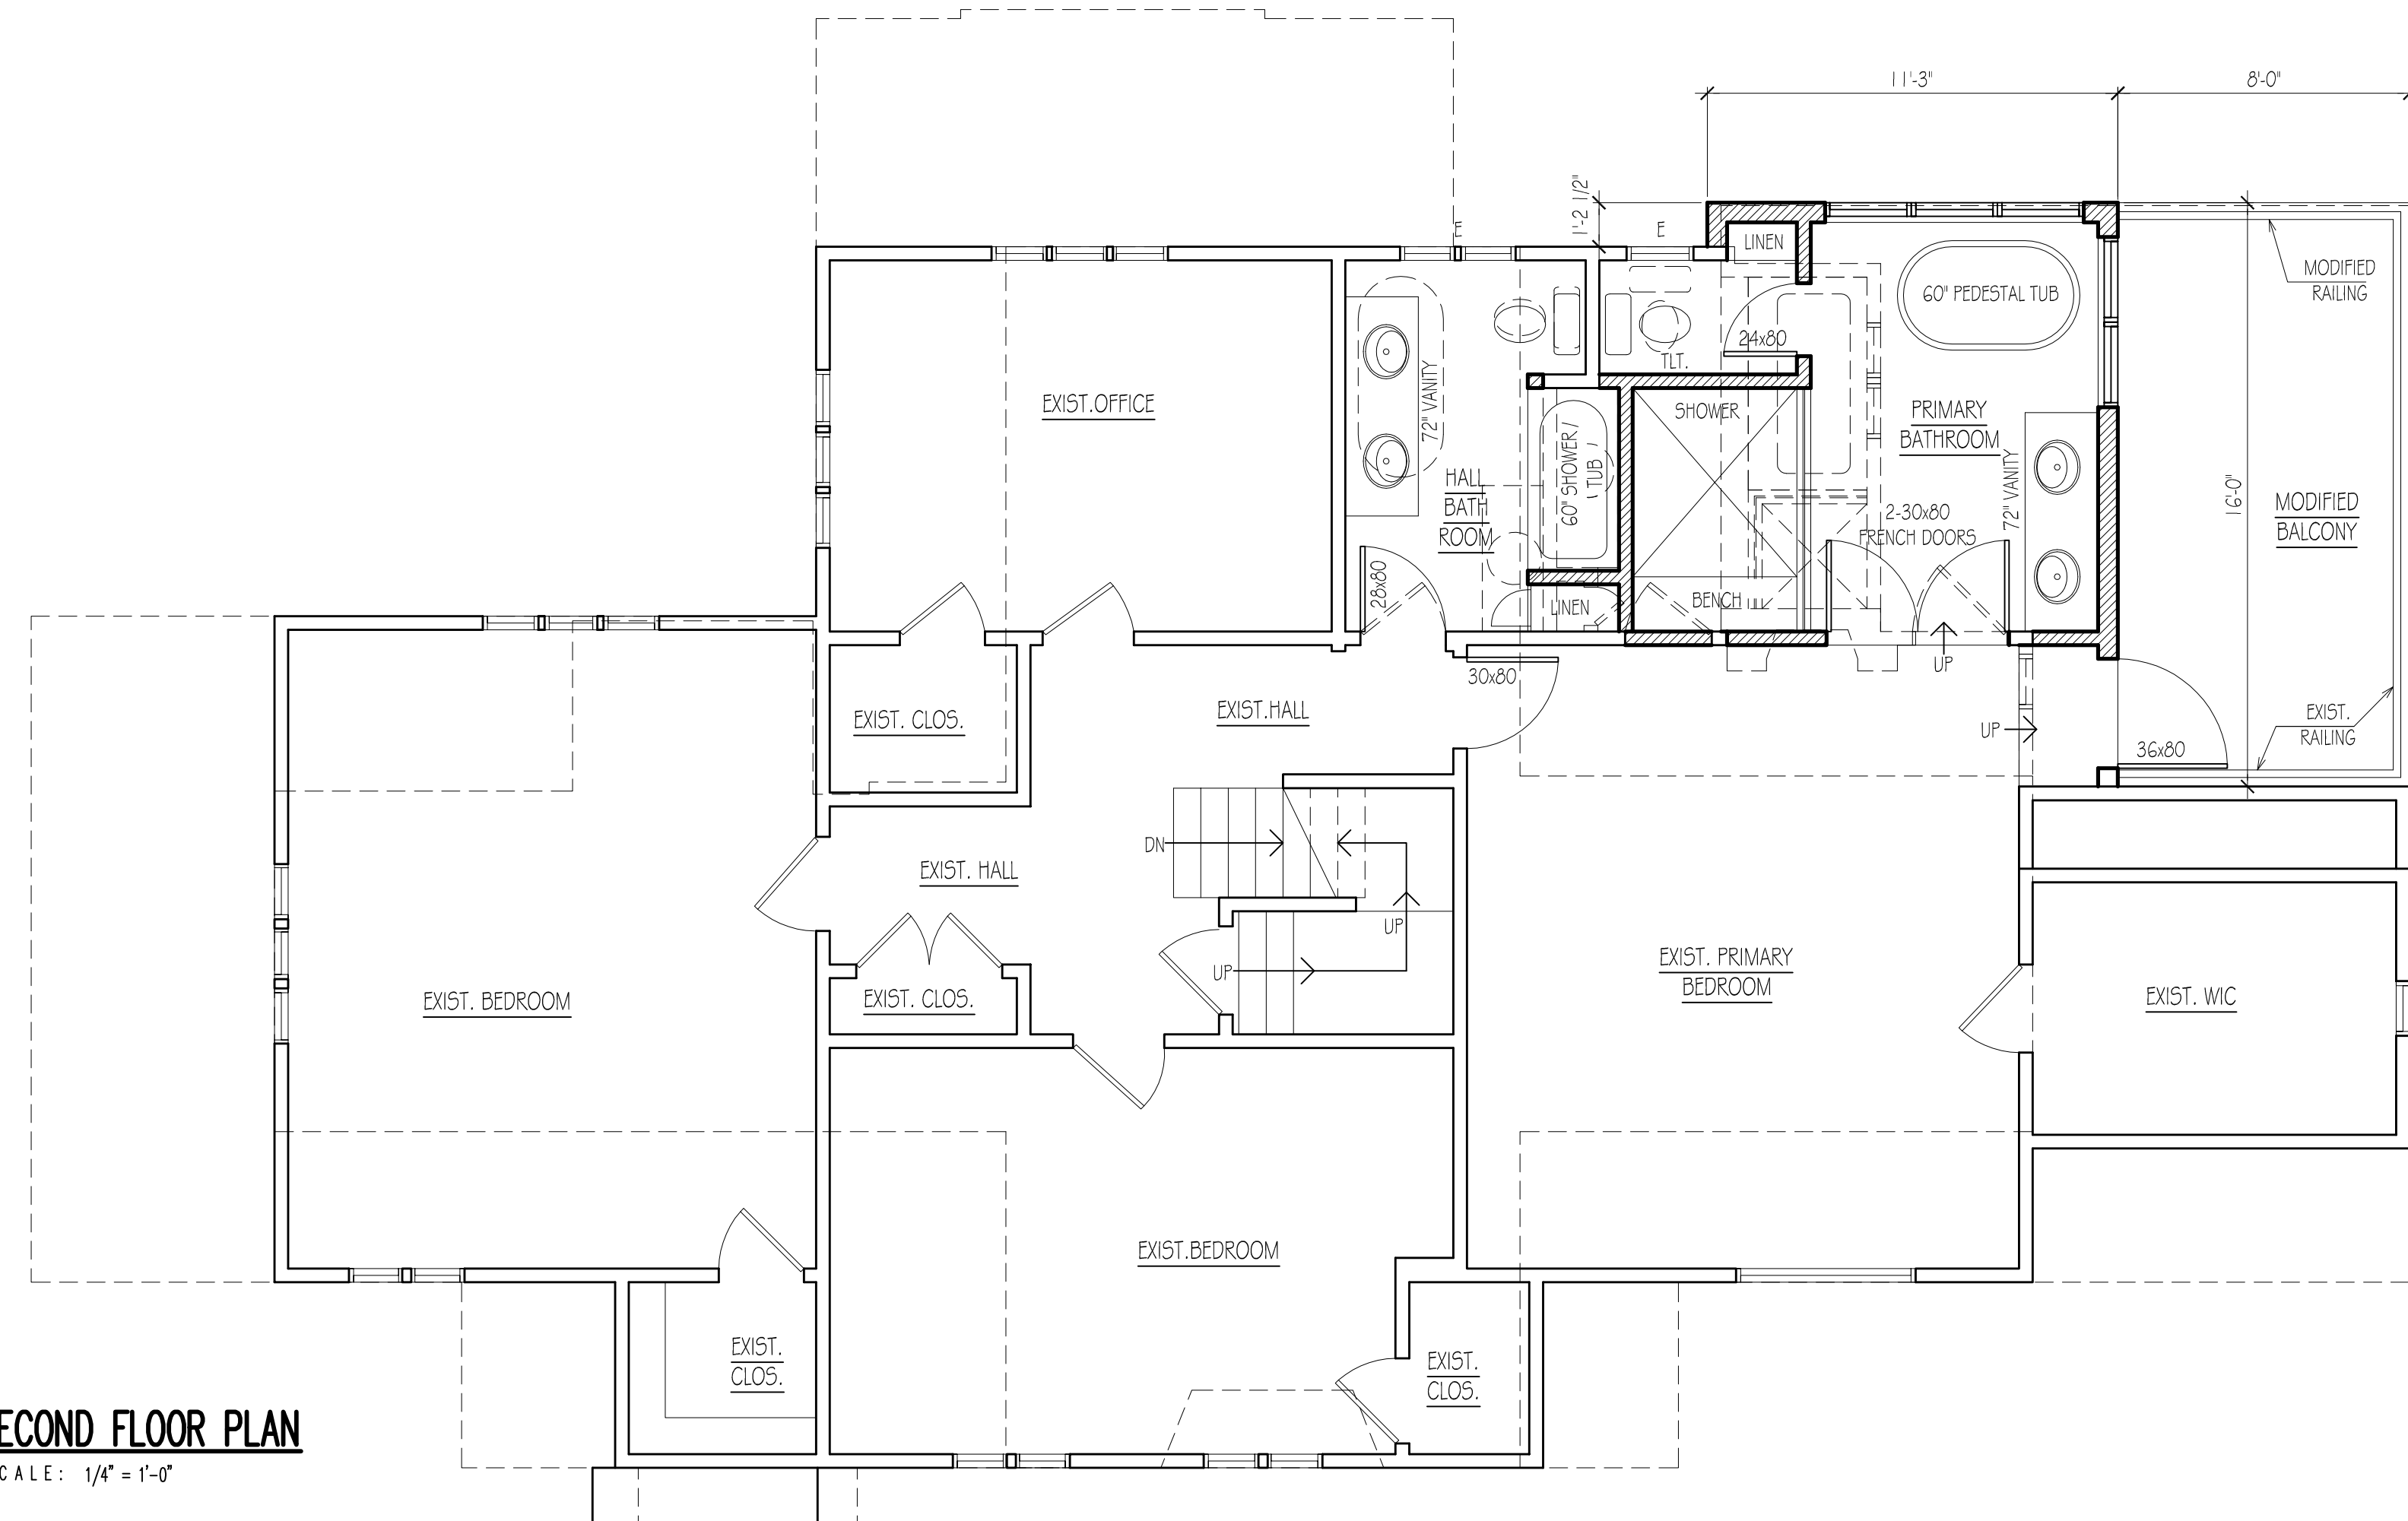

3 SECOND FLOOR PLAN
SCALE: 1/4" = 1'-0"

8-6-2025 REVISD - ISSUED FOR VARIANCE
10-31-2024 ISSUED FOR DENIAL / VARIANCE
10-10-2024 ISSUED FOR OWNER'S REVIEW

DATE ISSUE

R D S
ARCHITECTS
ROGER SCHLICHT ARCHITECT

2 0 1 . 4 4 7 . 1 9 6 2

Roger D. Schlicht
NJ. Licence No. 09576

FOX RESIDENCE

325 Crest Road

Ridgewood, N.J.

DATE: 10-10-2024

SCALE: AS NOTED

ELEVATIONS

V-2