



**1 SECOND FLOOR PLAN**  
SCALE: 1/4" = 1'-0"

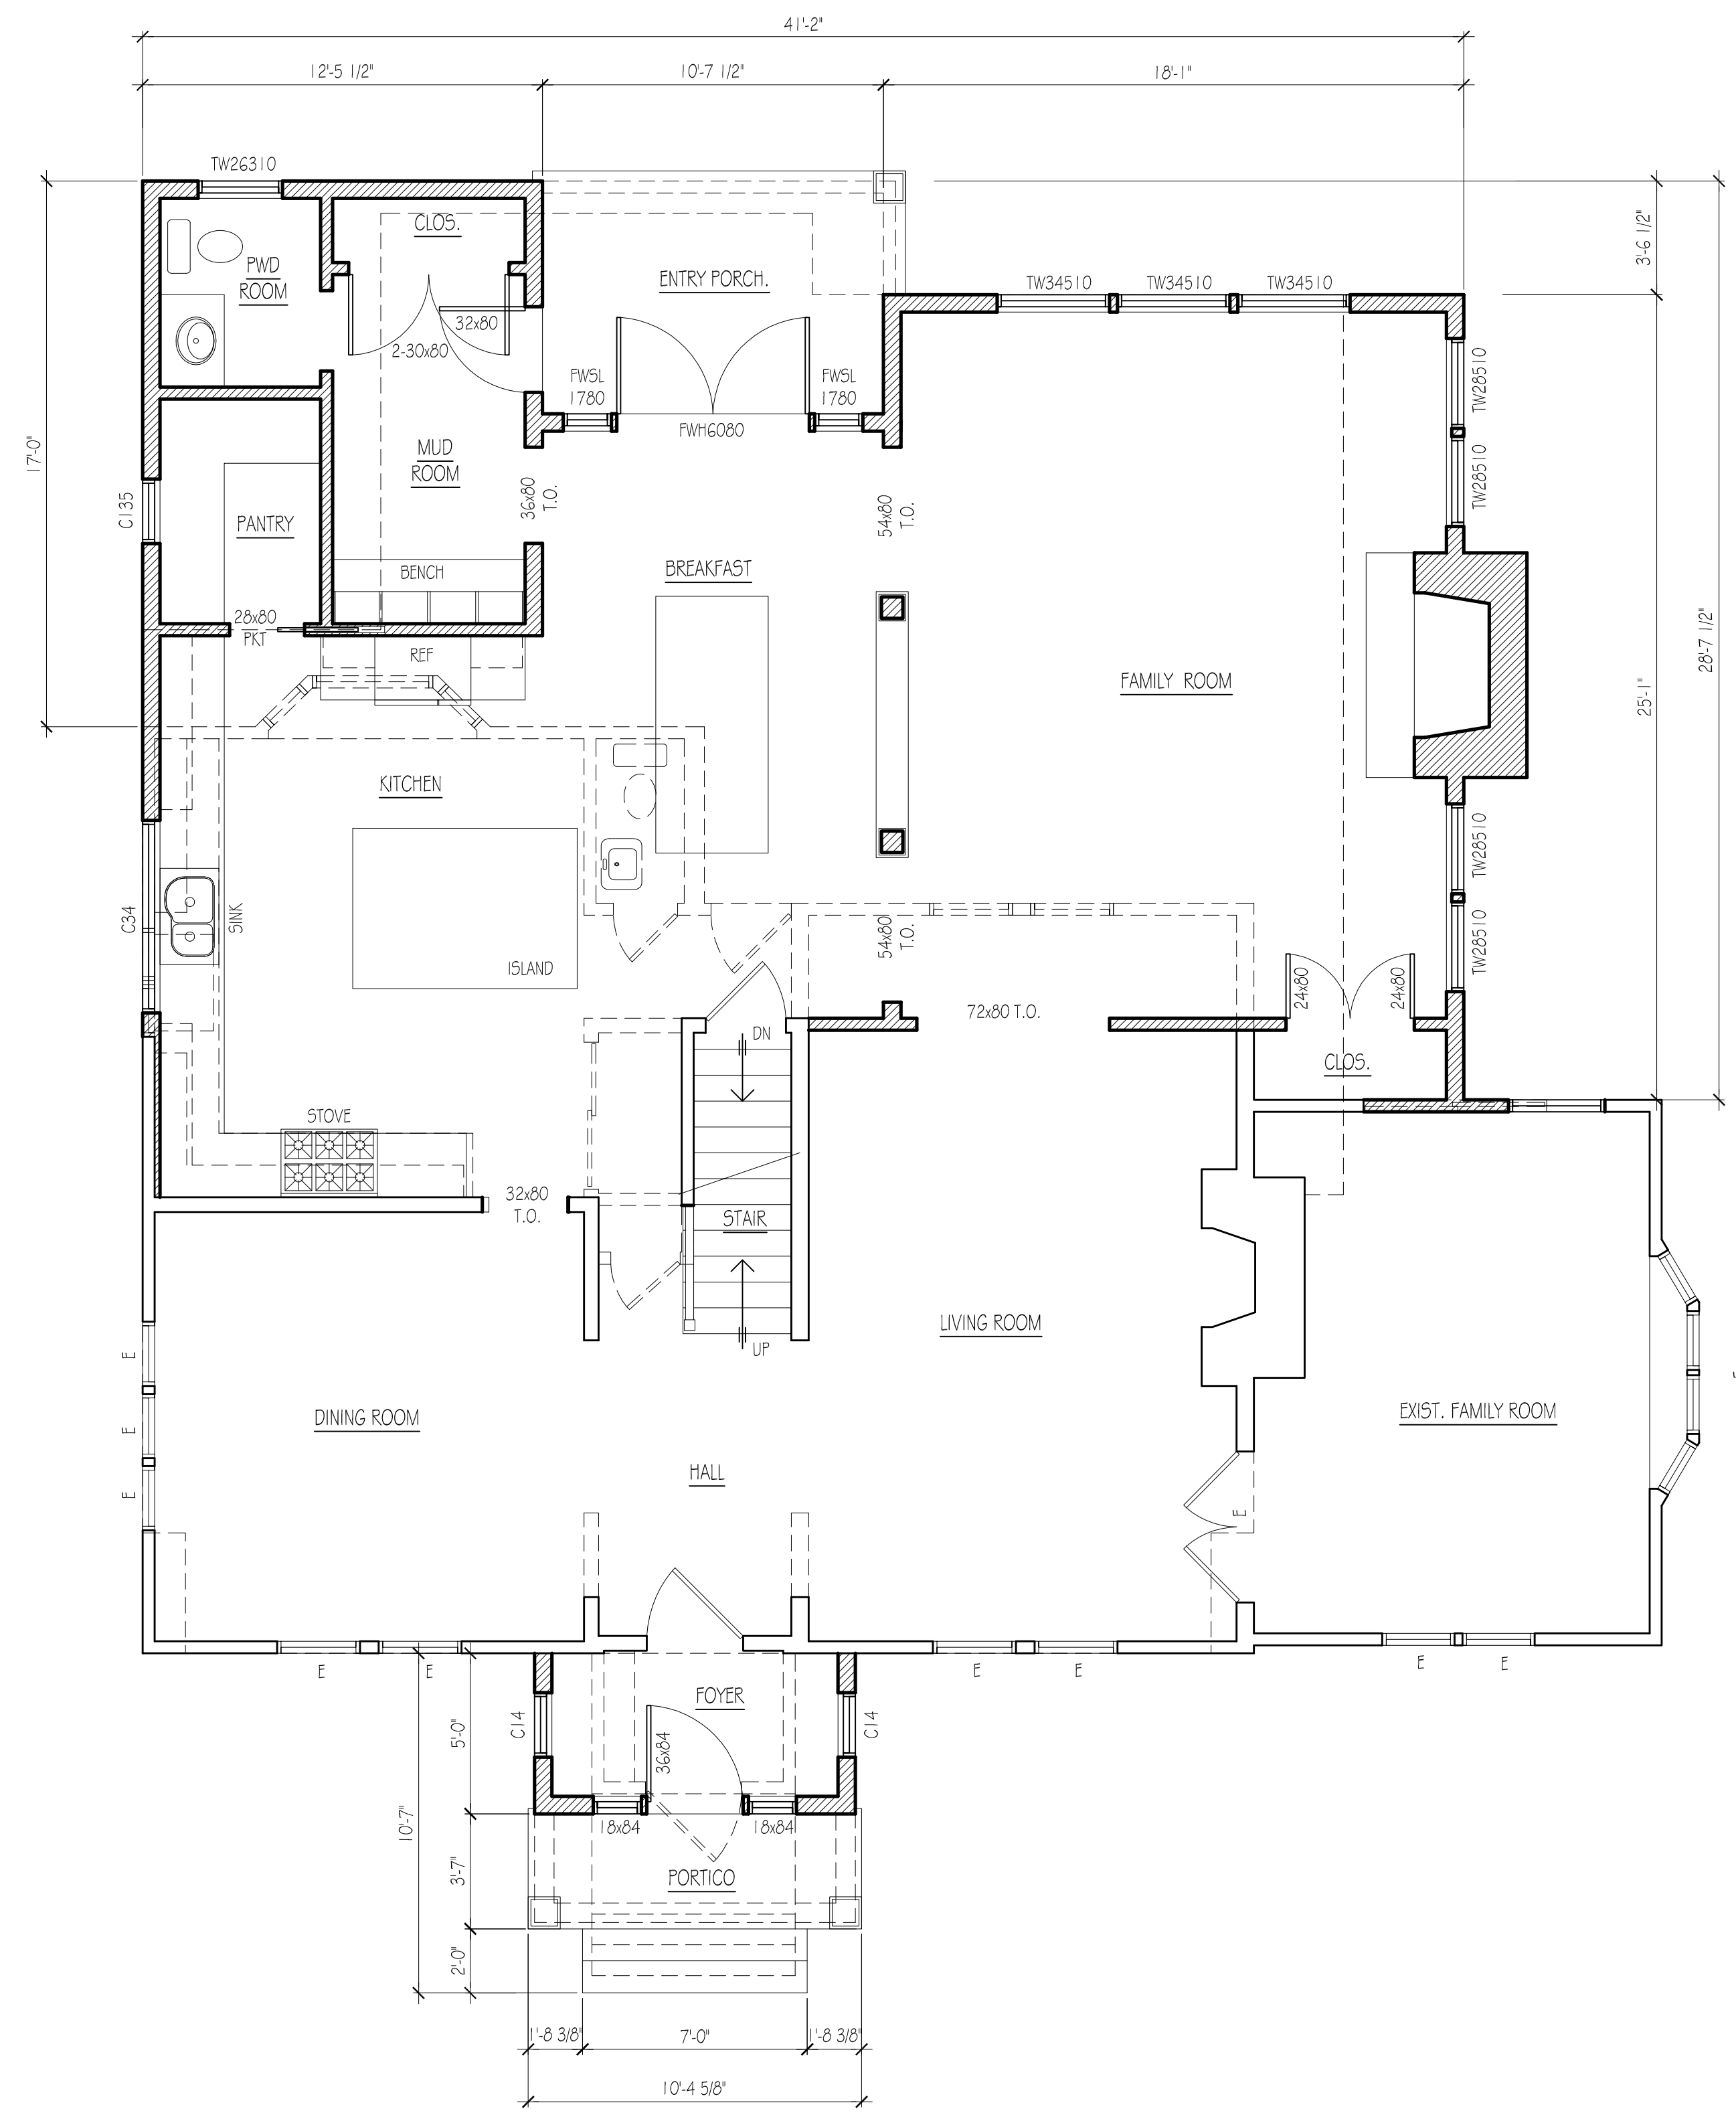

**2 FIRST FLOOR PLAN**  
SCALE: 1/4" = 1'-0"

**LEGEND/ SYMBOLS**

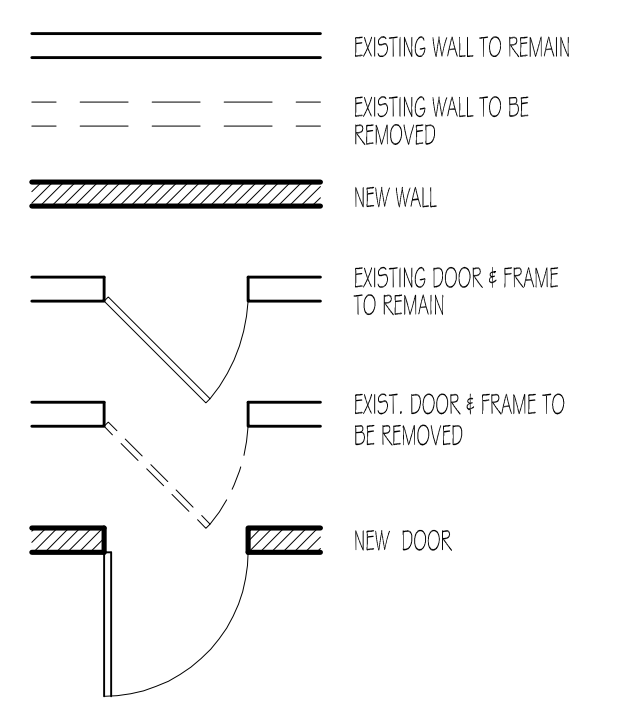

7-8-2025 ISSUED FOR VARIANCE  
7-2-2025 ISSUED FOR OWNERS REVIEW  
7-1-2025 ISSUED FOR OWNERS REVIEW  
5-13-2025 ISSUED FOR ZONING DENIAL / VARIANCE  
5-7-2025 ISSUED TO OWNER

DATE	ISSUE
7-8-2025	ISSUED FOR VARIANCE
7-2-2025	ISSUED FOR OWNERS REVIEW
7-1-2025	ISSUED FOR OWNERS REVIEW
5-13-2025	ISSUED FOR ZONING DENIAL / VARIANCE
5-7-2025	ISSUED TO OWNER

**R D S ARCHITECTS**  
ROGER SCHLICHT ARCHITECT  
58 Midwood Avenue, Allendale, New Jersey 07401  
2 0 1 . 4 4 7 . 1 9 6 2

Roger D. Schlicht  
NJ. Licence No. 09576

**ROSEN RESIDENCE**  
96 Avondale Road  
Ridgewood, NJ

DATE: 5-7-2025  
SCALE: AS NOTED

PLANS

**V-2**