



1 LEFT SIDE ELEVATION
SCALE: 1/4" = 1'-0"




2 FRONT ELEVATION
SCALE: 1/4" = 1'-0"

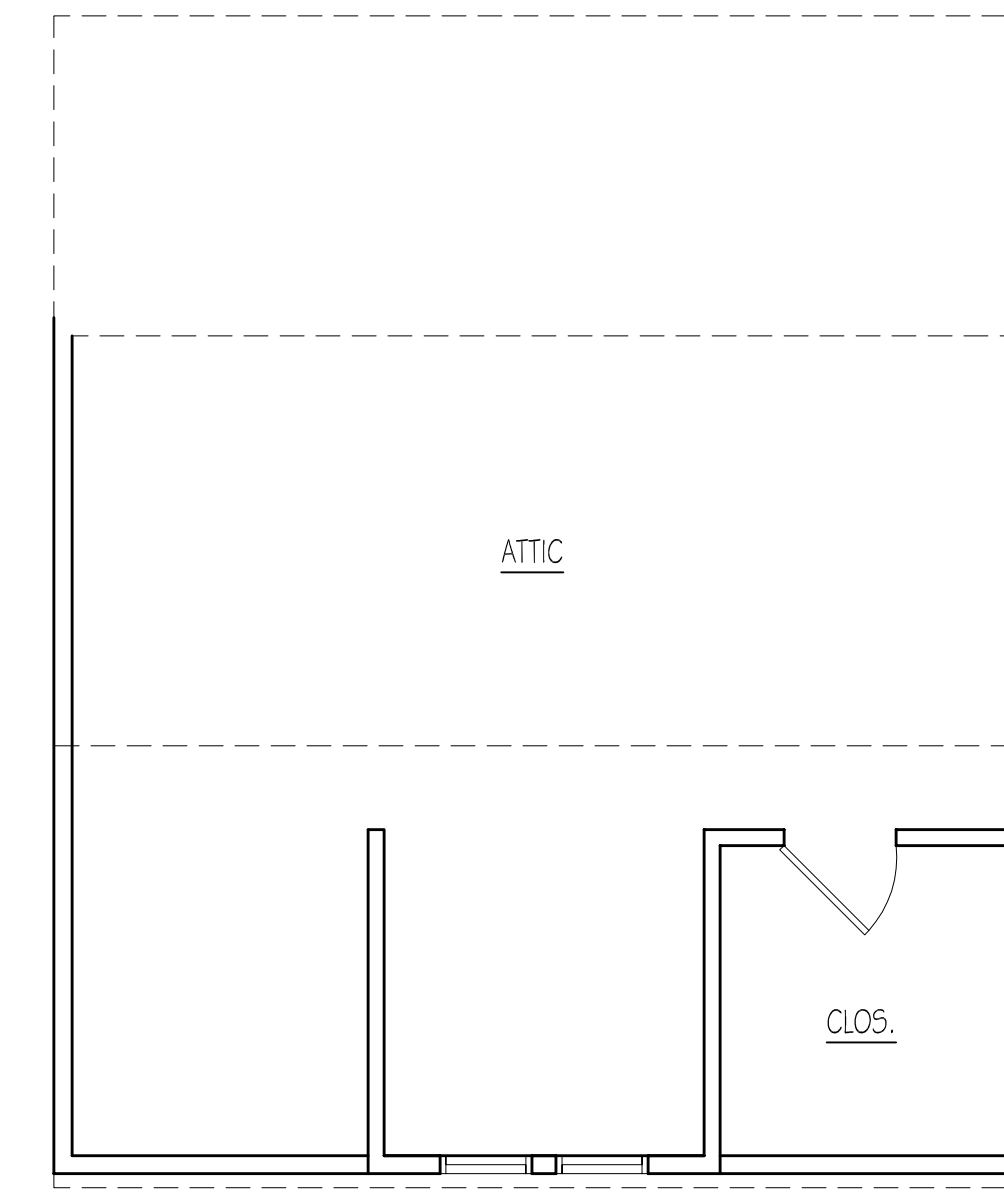


3 SECOND FLOOR PLAN
SCALE: 1/4" = 1'-0"

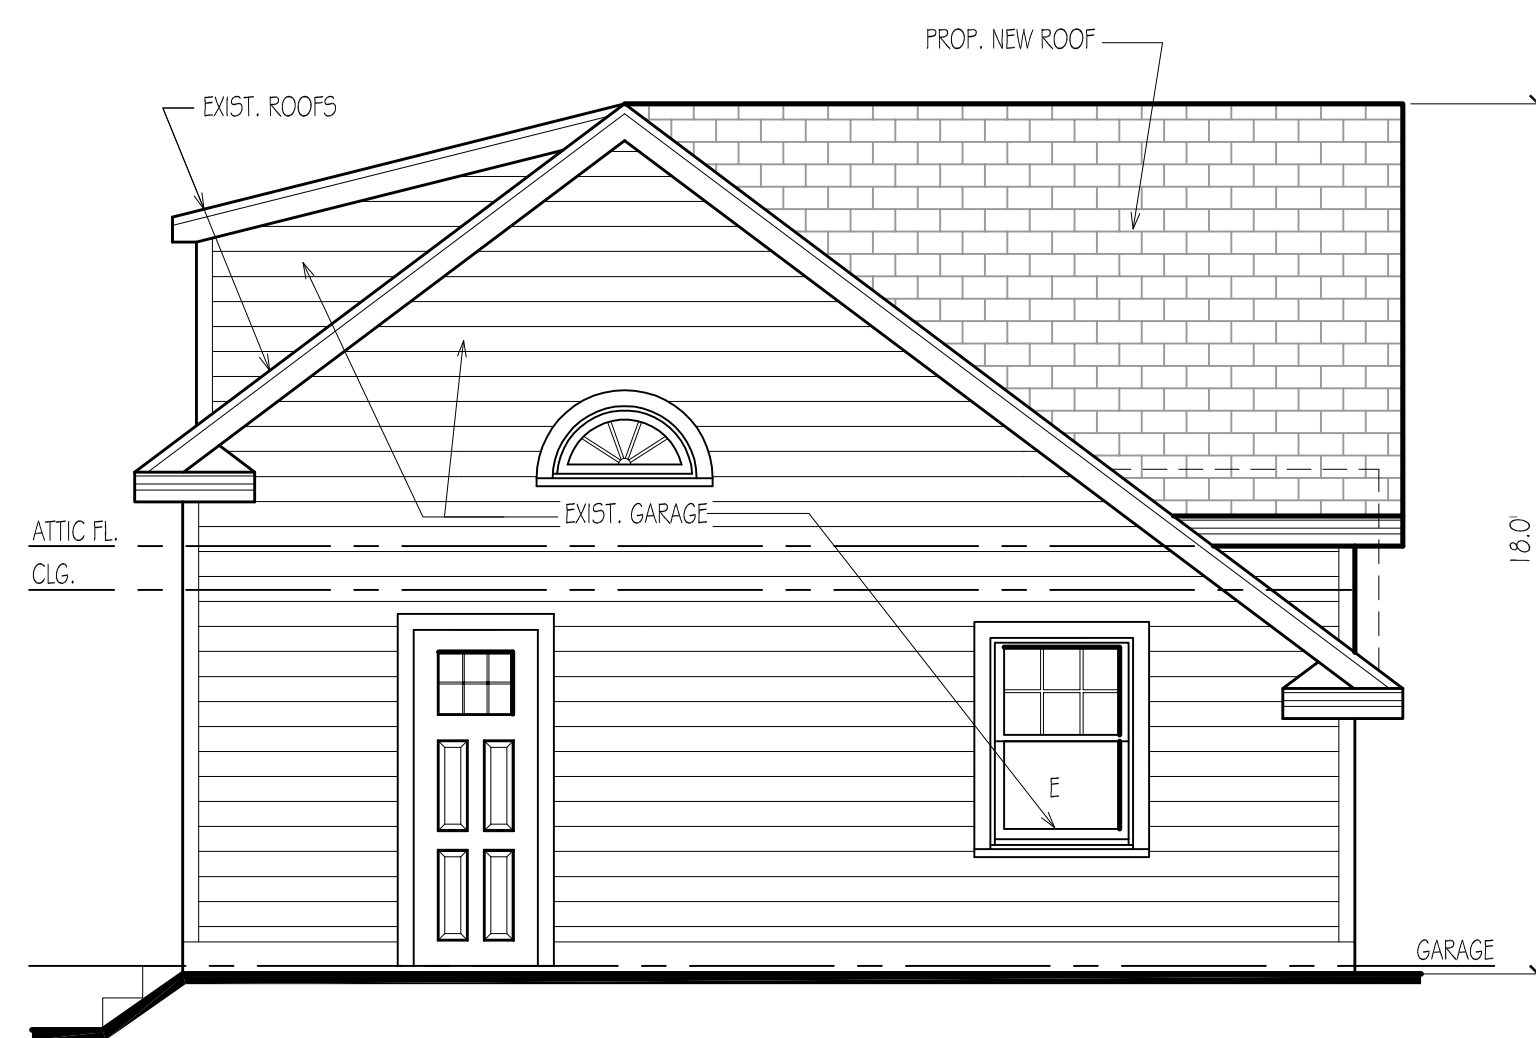

4 RIGHT SIDE ELEVATION
SCALE: 1/4" = 1'-0"

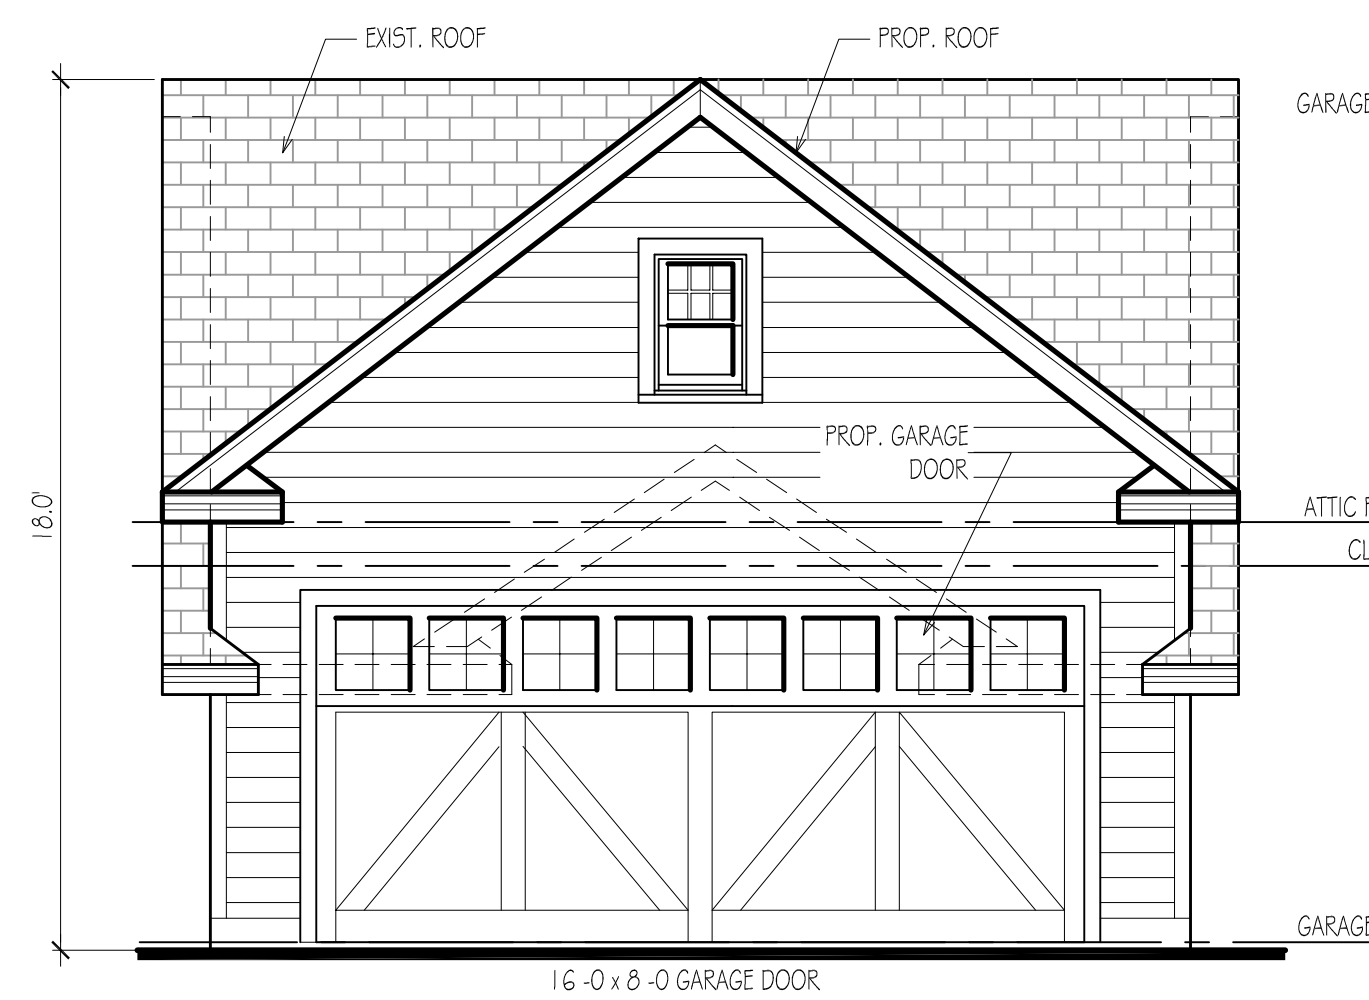

5 REAR ELEVATION
SCALE: 1/4" = 1'-0"

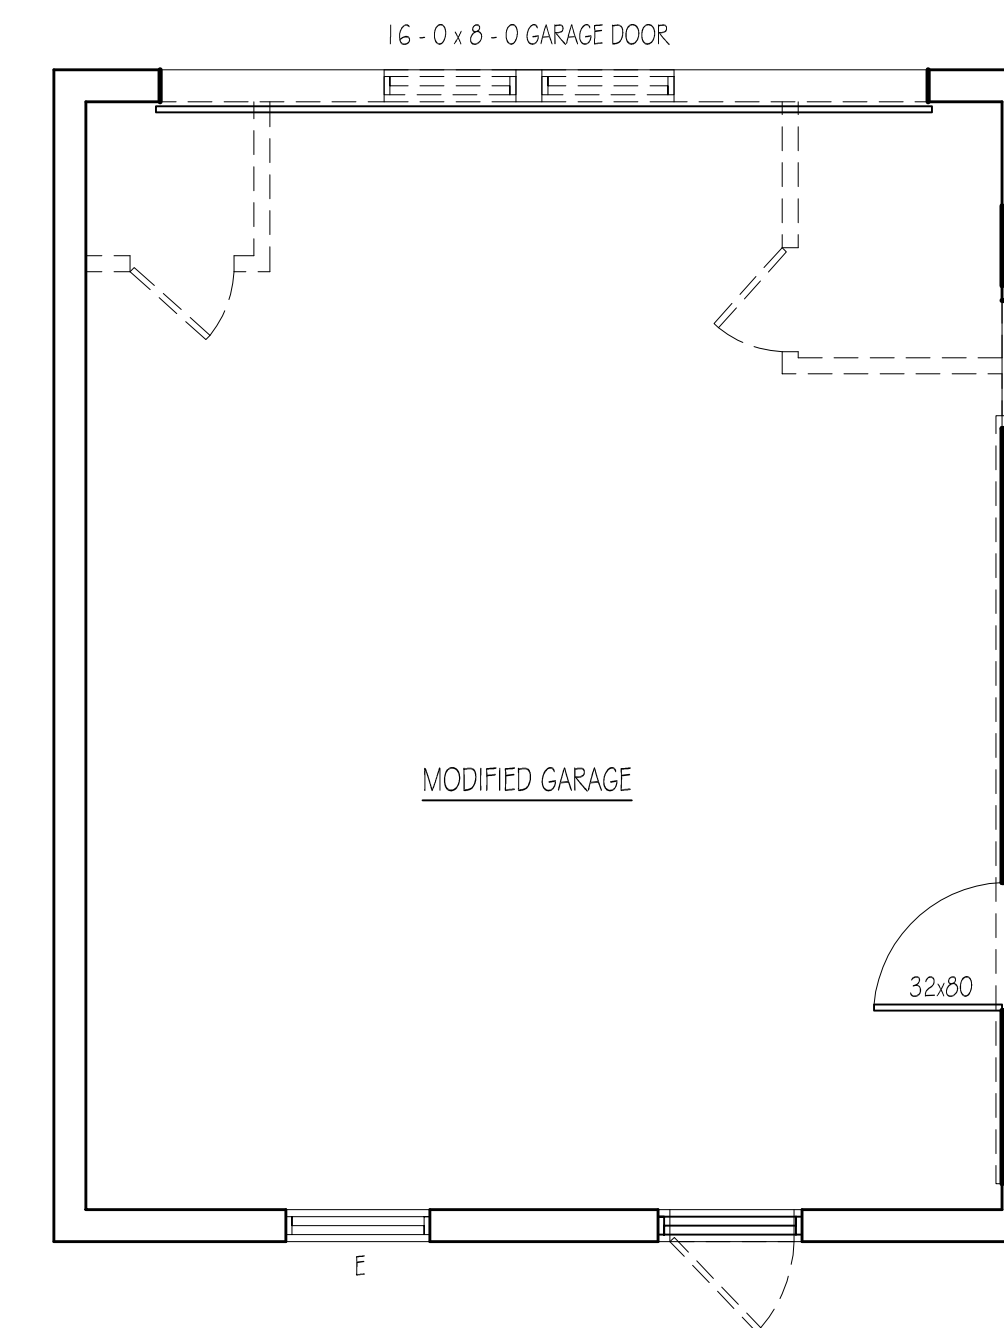

6 GROUND FLOOR PLAN
SCALE: 1/4" = 1'-0"

7-8-2025 ISSUED FOR VARIANCE
7-2-2025 ISSUED FOR OWNERS REVIEW
DATE ISSUE
R D S
ARCHITECTS
ROGER SCHLICHT ARCHITECT
58 Midwood Avenue, Allendale, New Jersey 07401
2 0 1 . 4 4 7 . 1 9 6 2

Roger D. Schlicht
NJ License No. 09576

ROSEN RESIDENCE

96 Avondale Road

Ridgewood, NJ

DATE: 7-2-2025
SCALE: AS NOTED

GARAGE PLAN &
ELEVATIONS

V-4