


FIRST FLOOR PLAN
SCALE: 1/4" = 1'-0"

GROSS AREA CALCULATIONS (WITHIN 140')	
FIRST FLOOR	1,599.75
SECOND FLOOR	1,720.00
TOTAL	3,319.75
3,319.75/10220 = 32.5%	

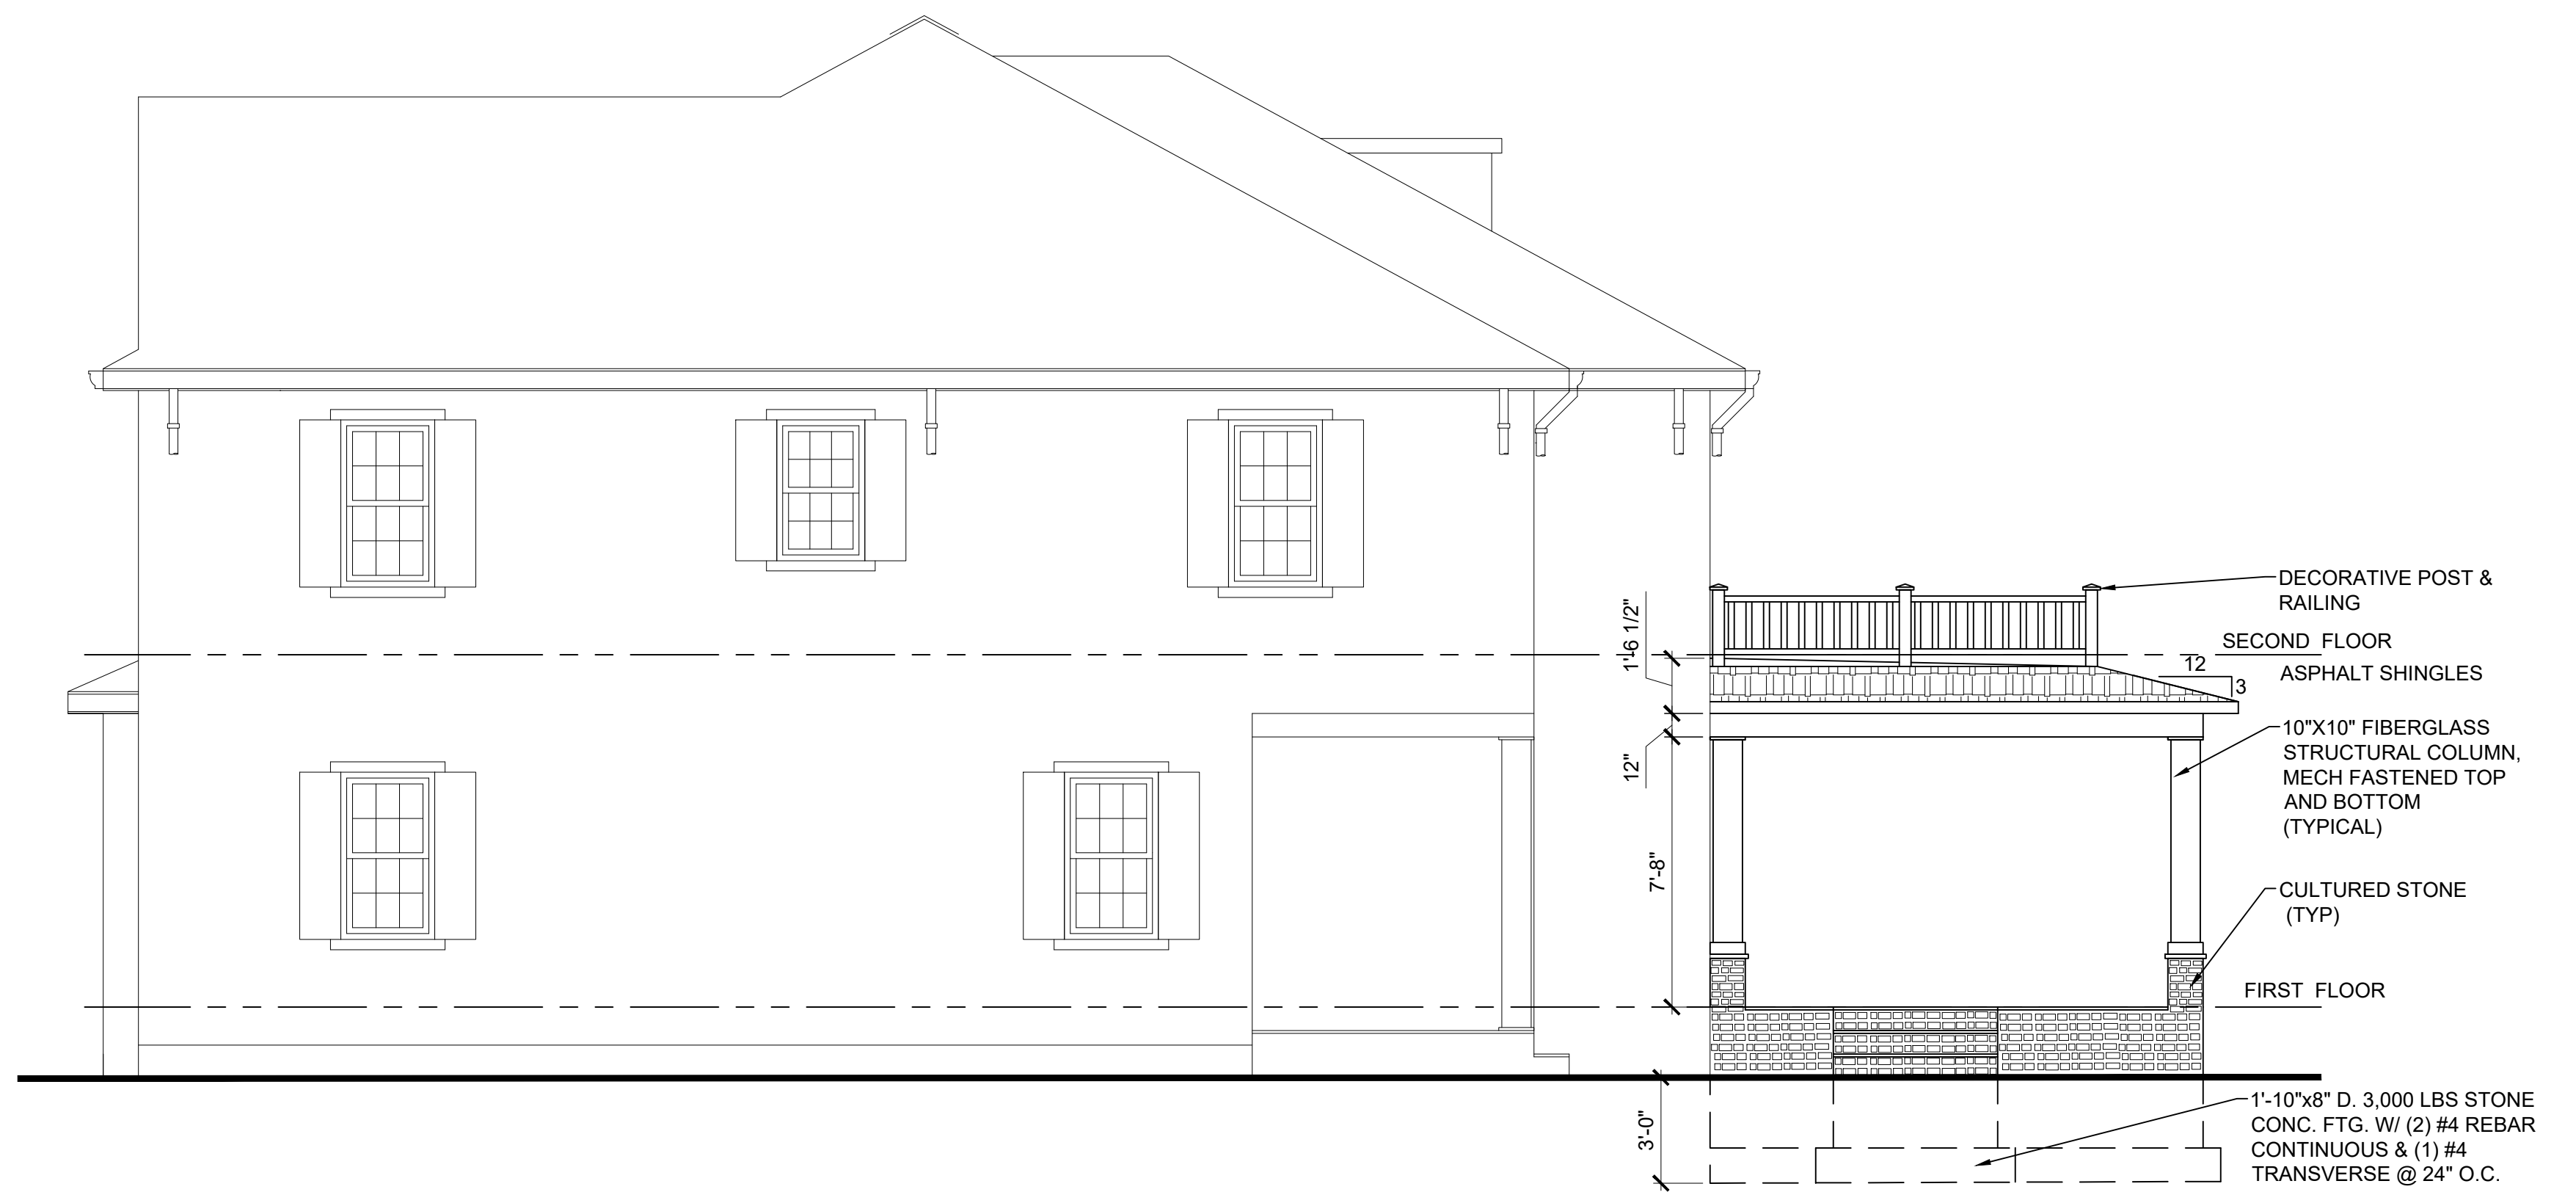

WEST ELEVATION
SCALE: 1/4" = 1'-0"



NORTH ELEVATION
SCALE: 1/4" = 1'-0"