



1 SECOND FLOOR PLAN  
SCALE: 1/4"=1'-0"

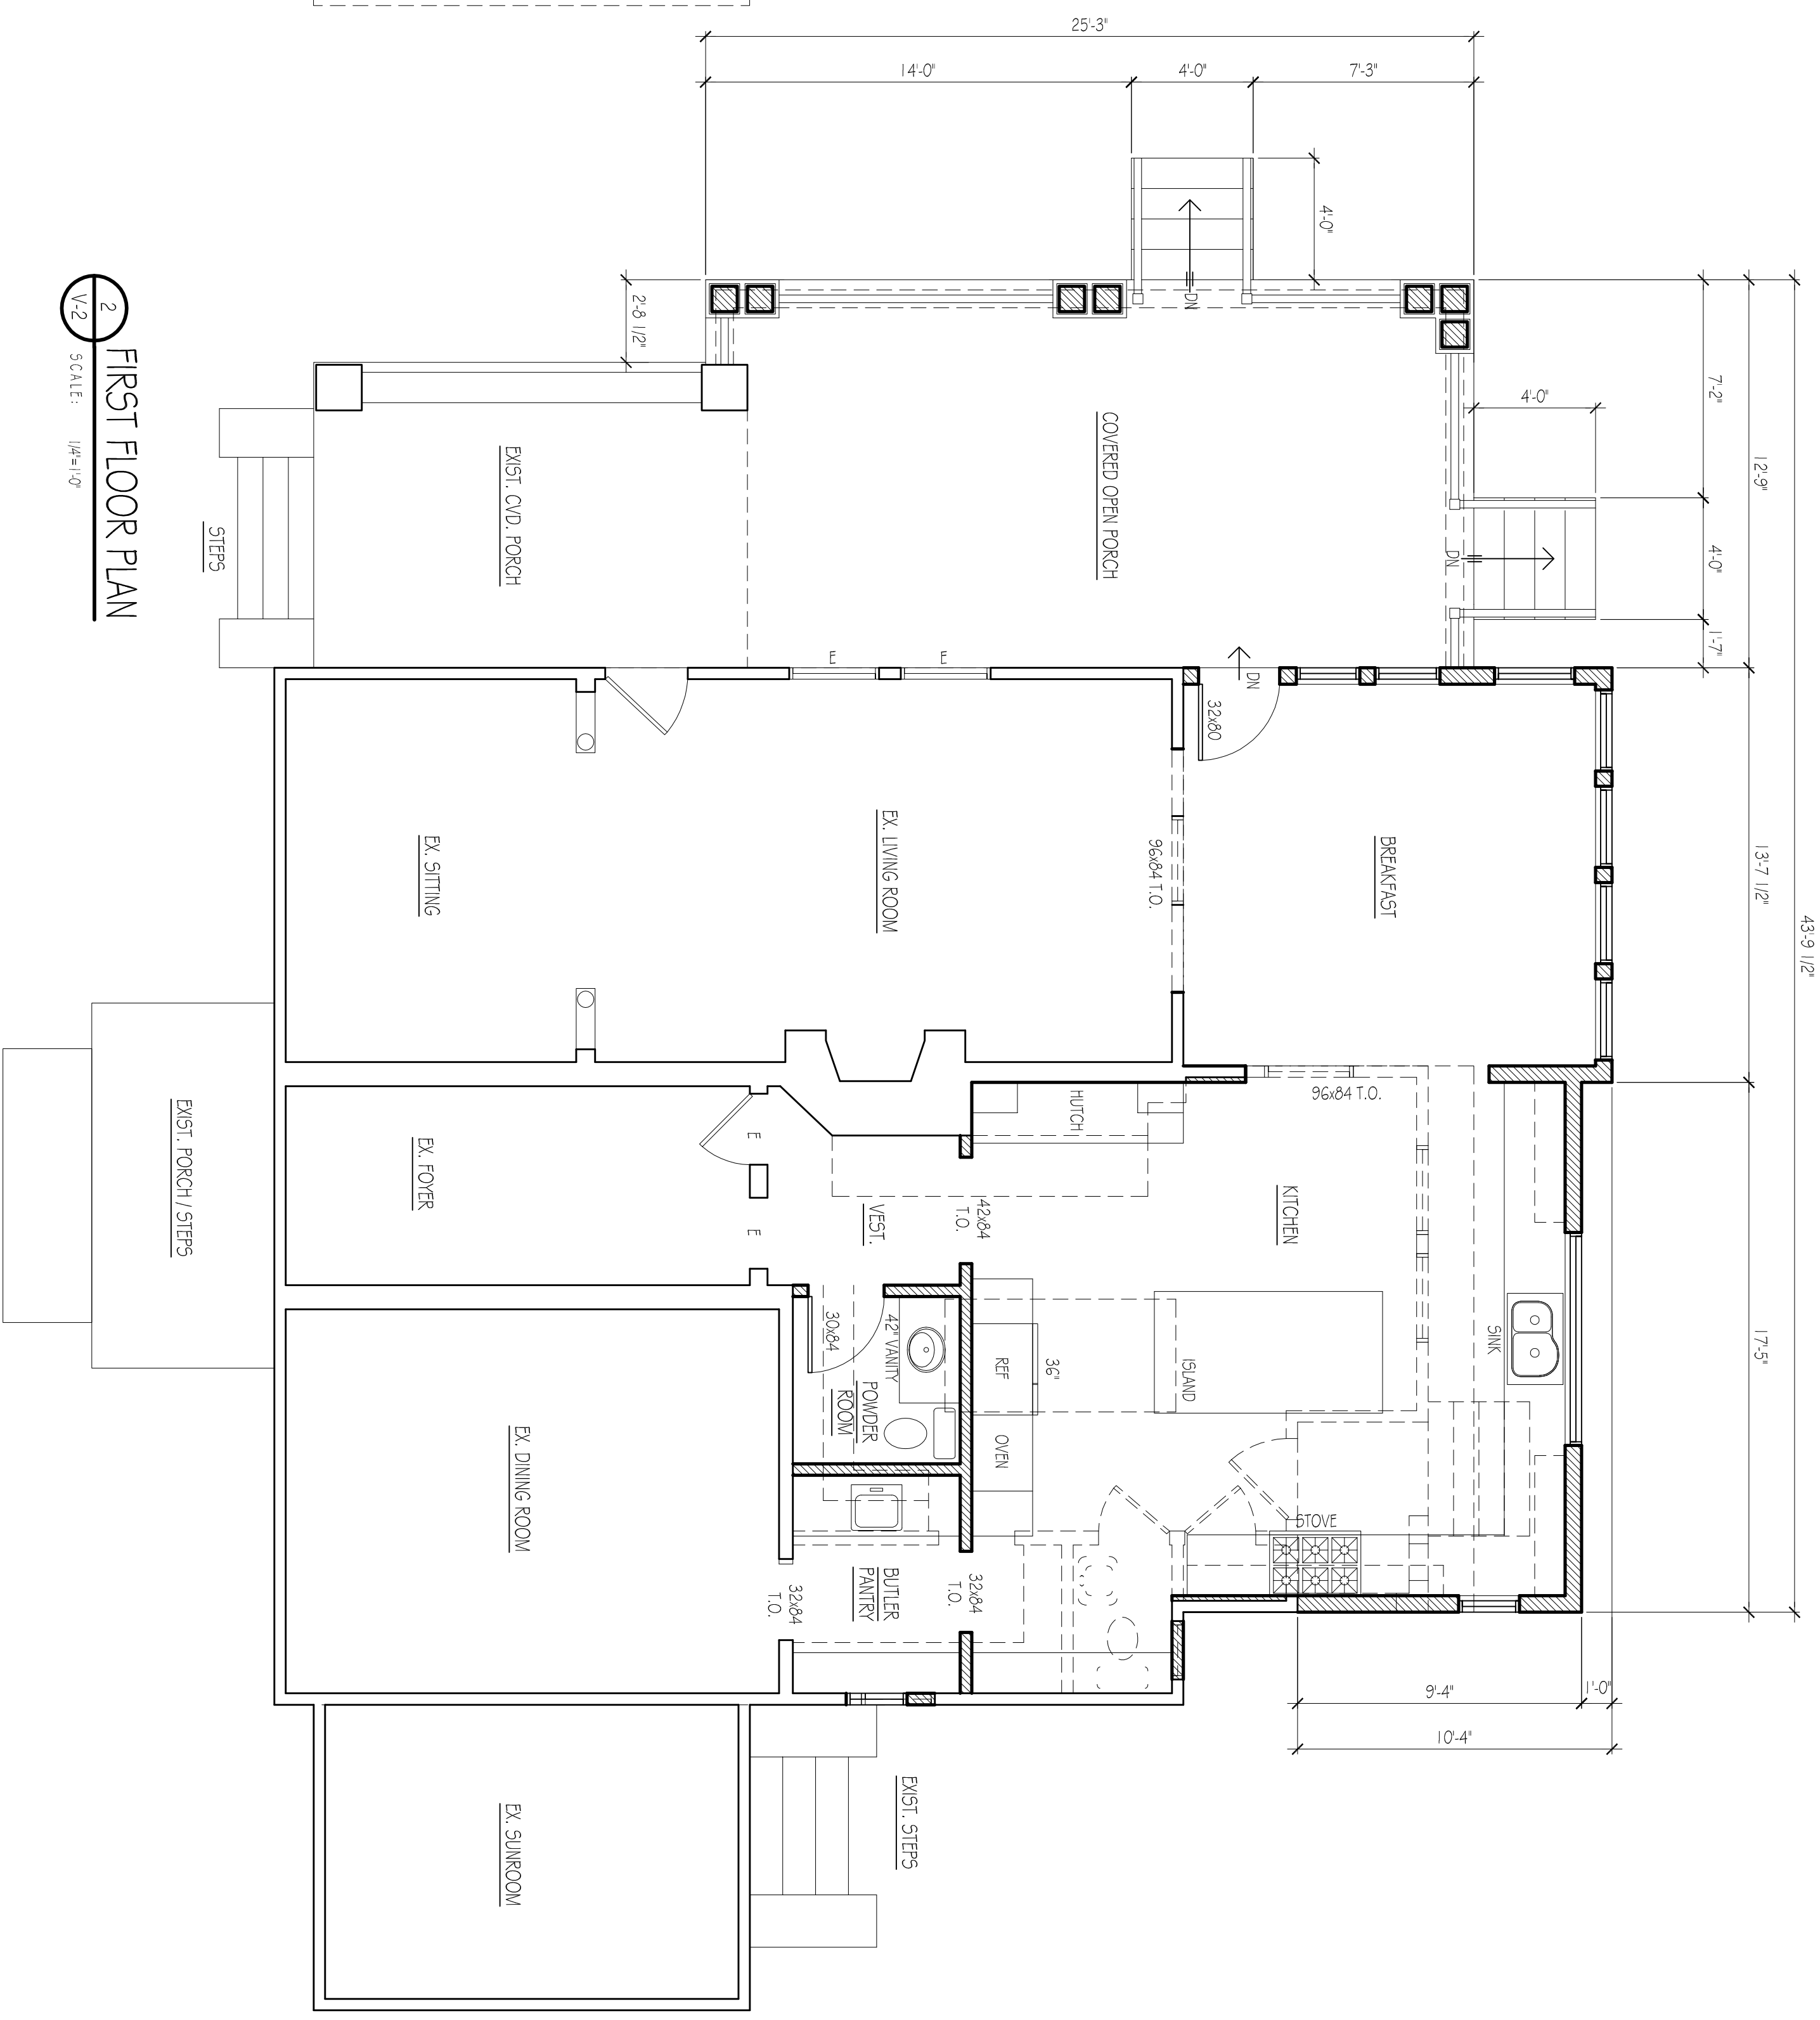

2 FIRST FLOOR PLAN  
SCALE: 1/4"=1'-0"

LEGEND/ SYMBOLS

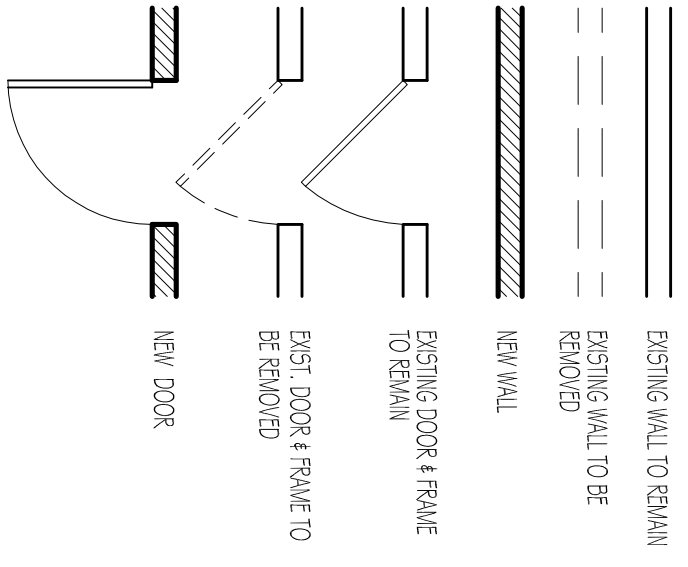

10-3-2025 REV - ISSUED FOR VARIANCE  
 9-26-2025 ISSUED FOR VARIANCE  
 7-24-2025 ISSUED FOR VARIANCE  
 DATE INSIDE

**R D S**  
**ARCHITECTS**  
 ROGER SCHLICHT ARCHITECT  
 58 Ridewood Avenue, Atlantic, New Jersey 07401  
 201.991.9662

Roger D. Schlicht  
 NJ License No. 095716

LEAHY RESIDENCE

288 Woodside Ave.  
 Ridgewood, N.J.

DATE: 7-24-2025  
 SCALE: AS NOTED

PLANS