



1 RIGHT SIDE ELEVATION
SCALE: 1/8"=1'-0"

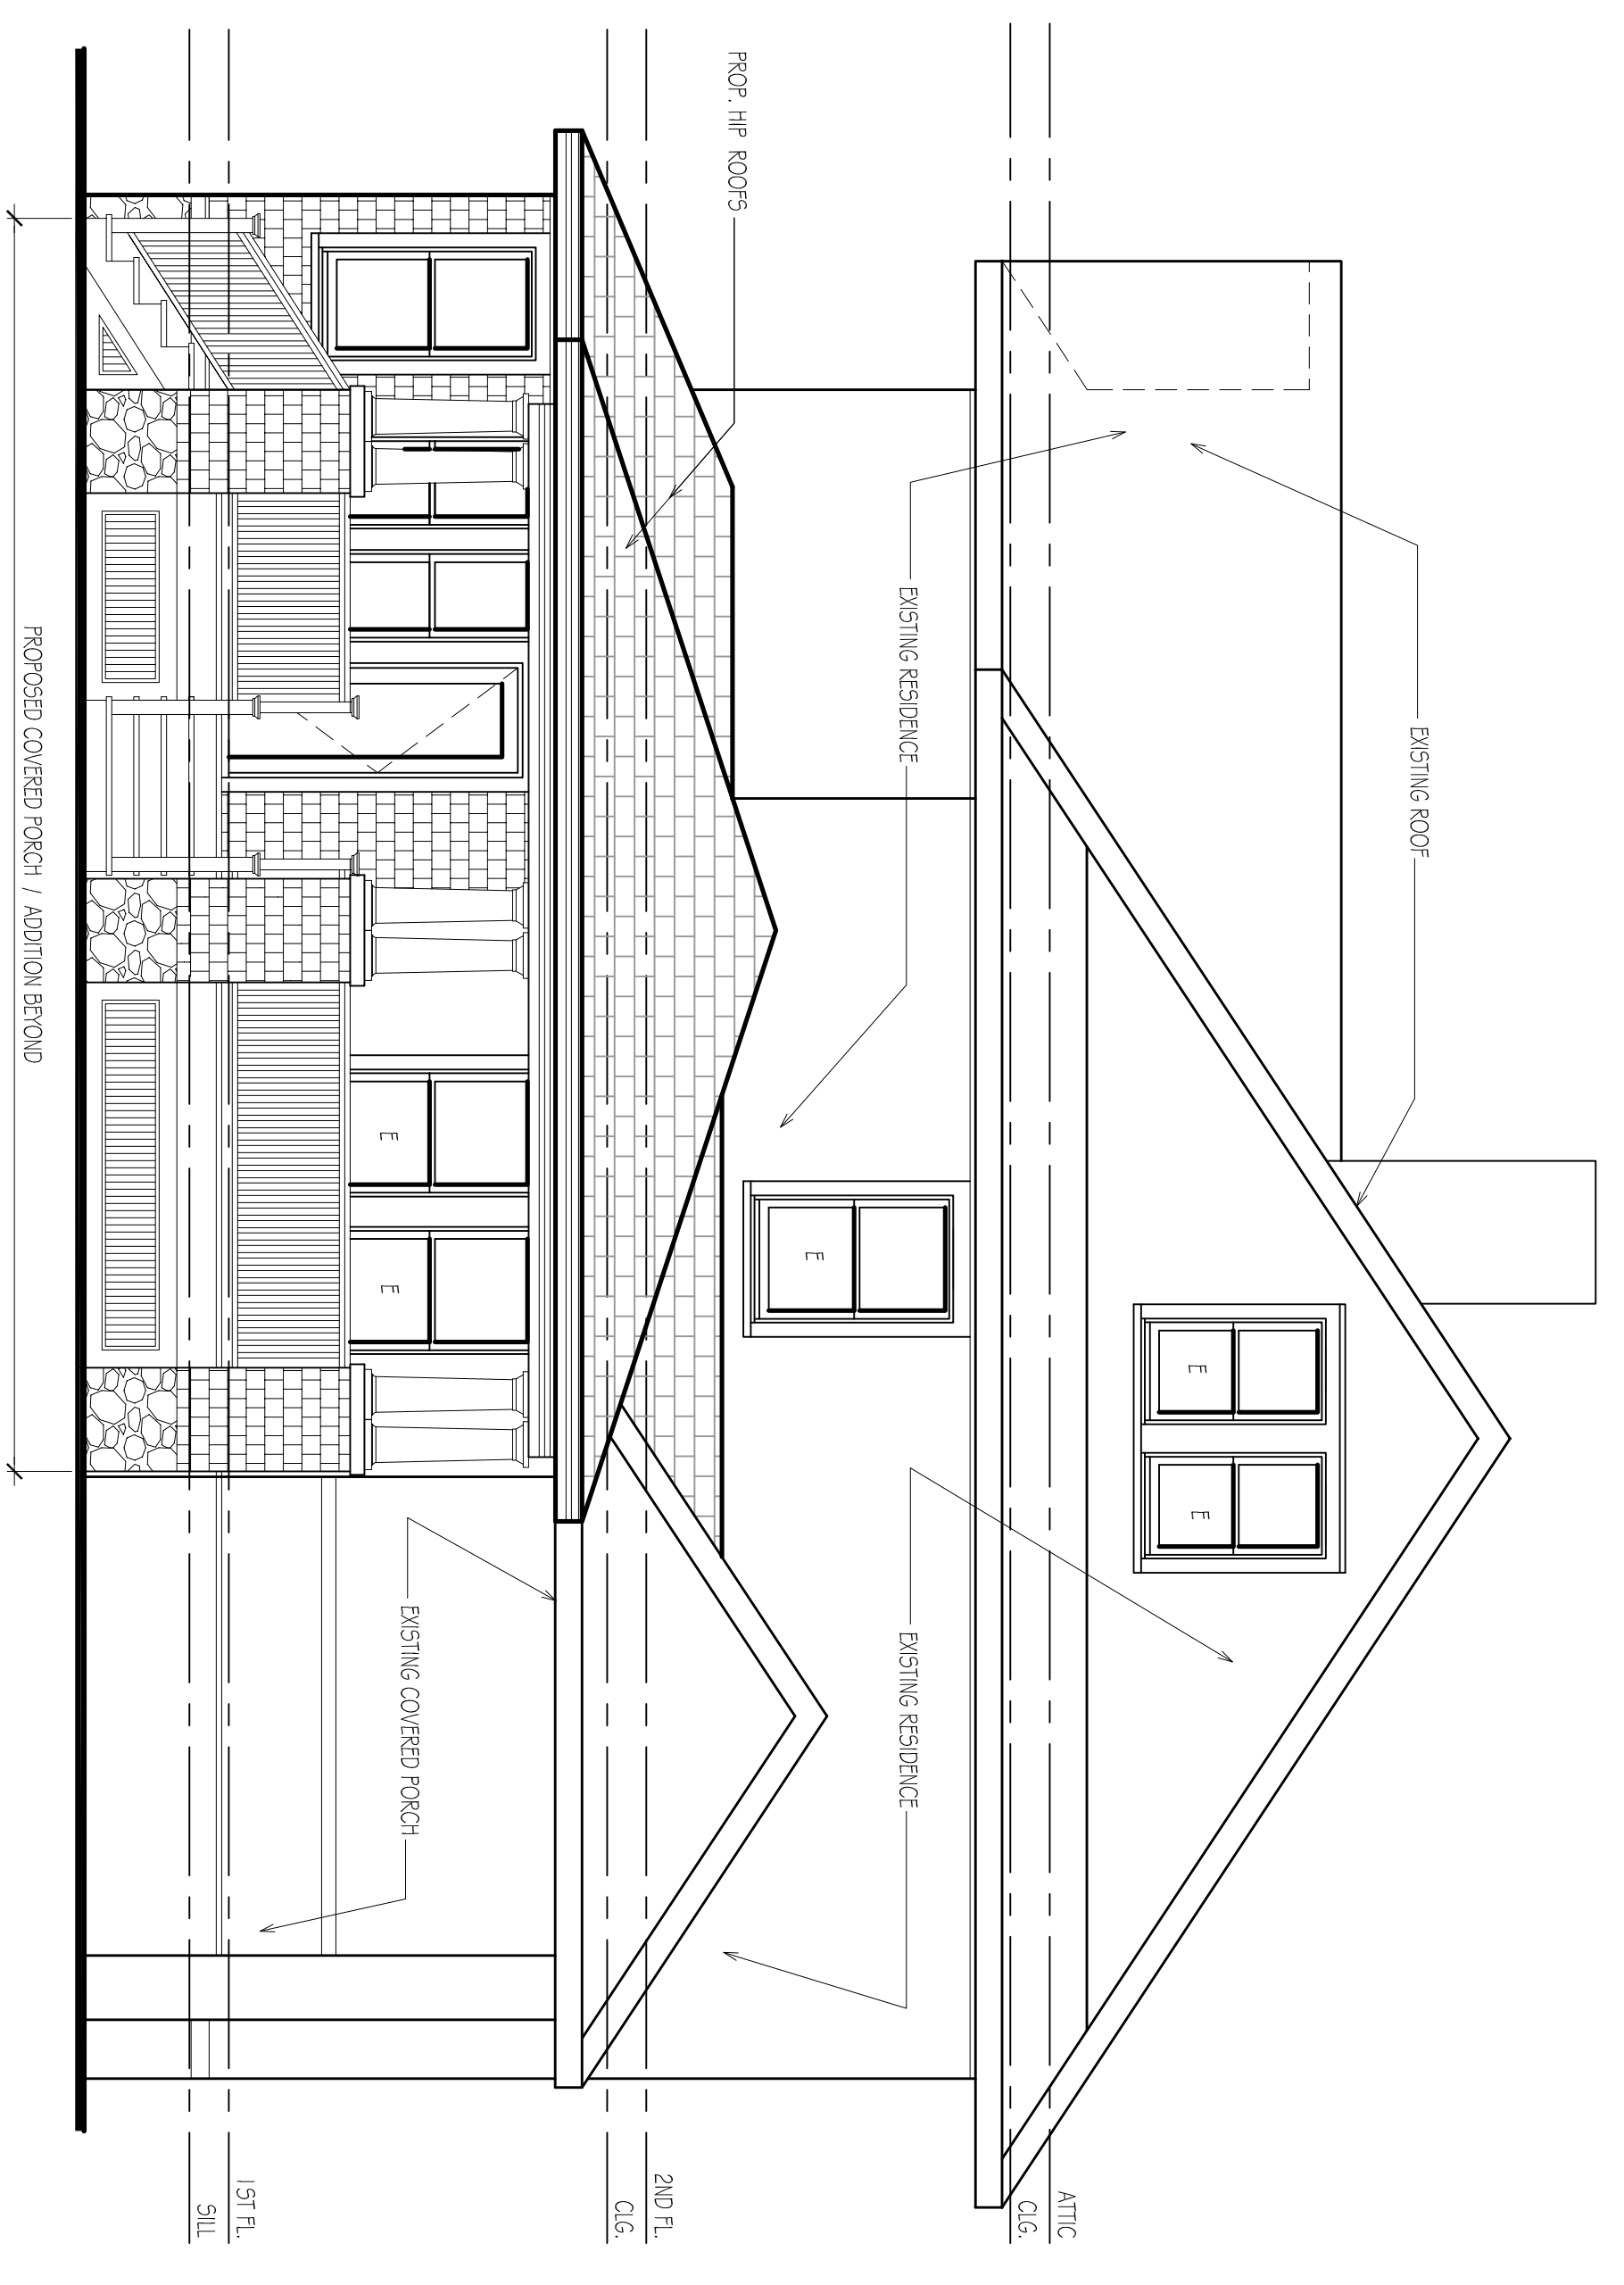

2 LEFT SIDE ELEVATION
SCALE: 1/8"=1'-0"

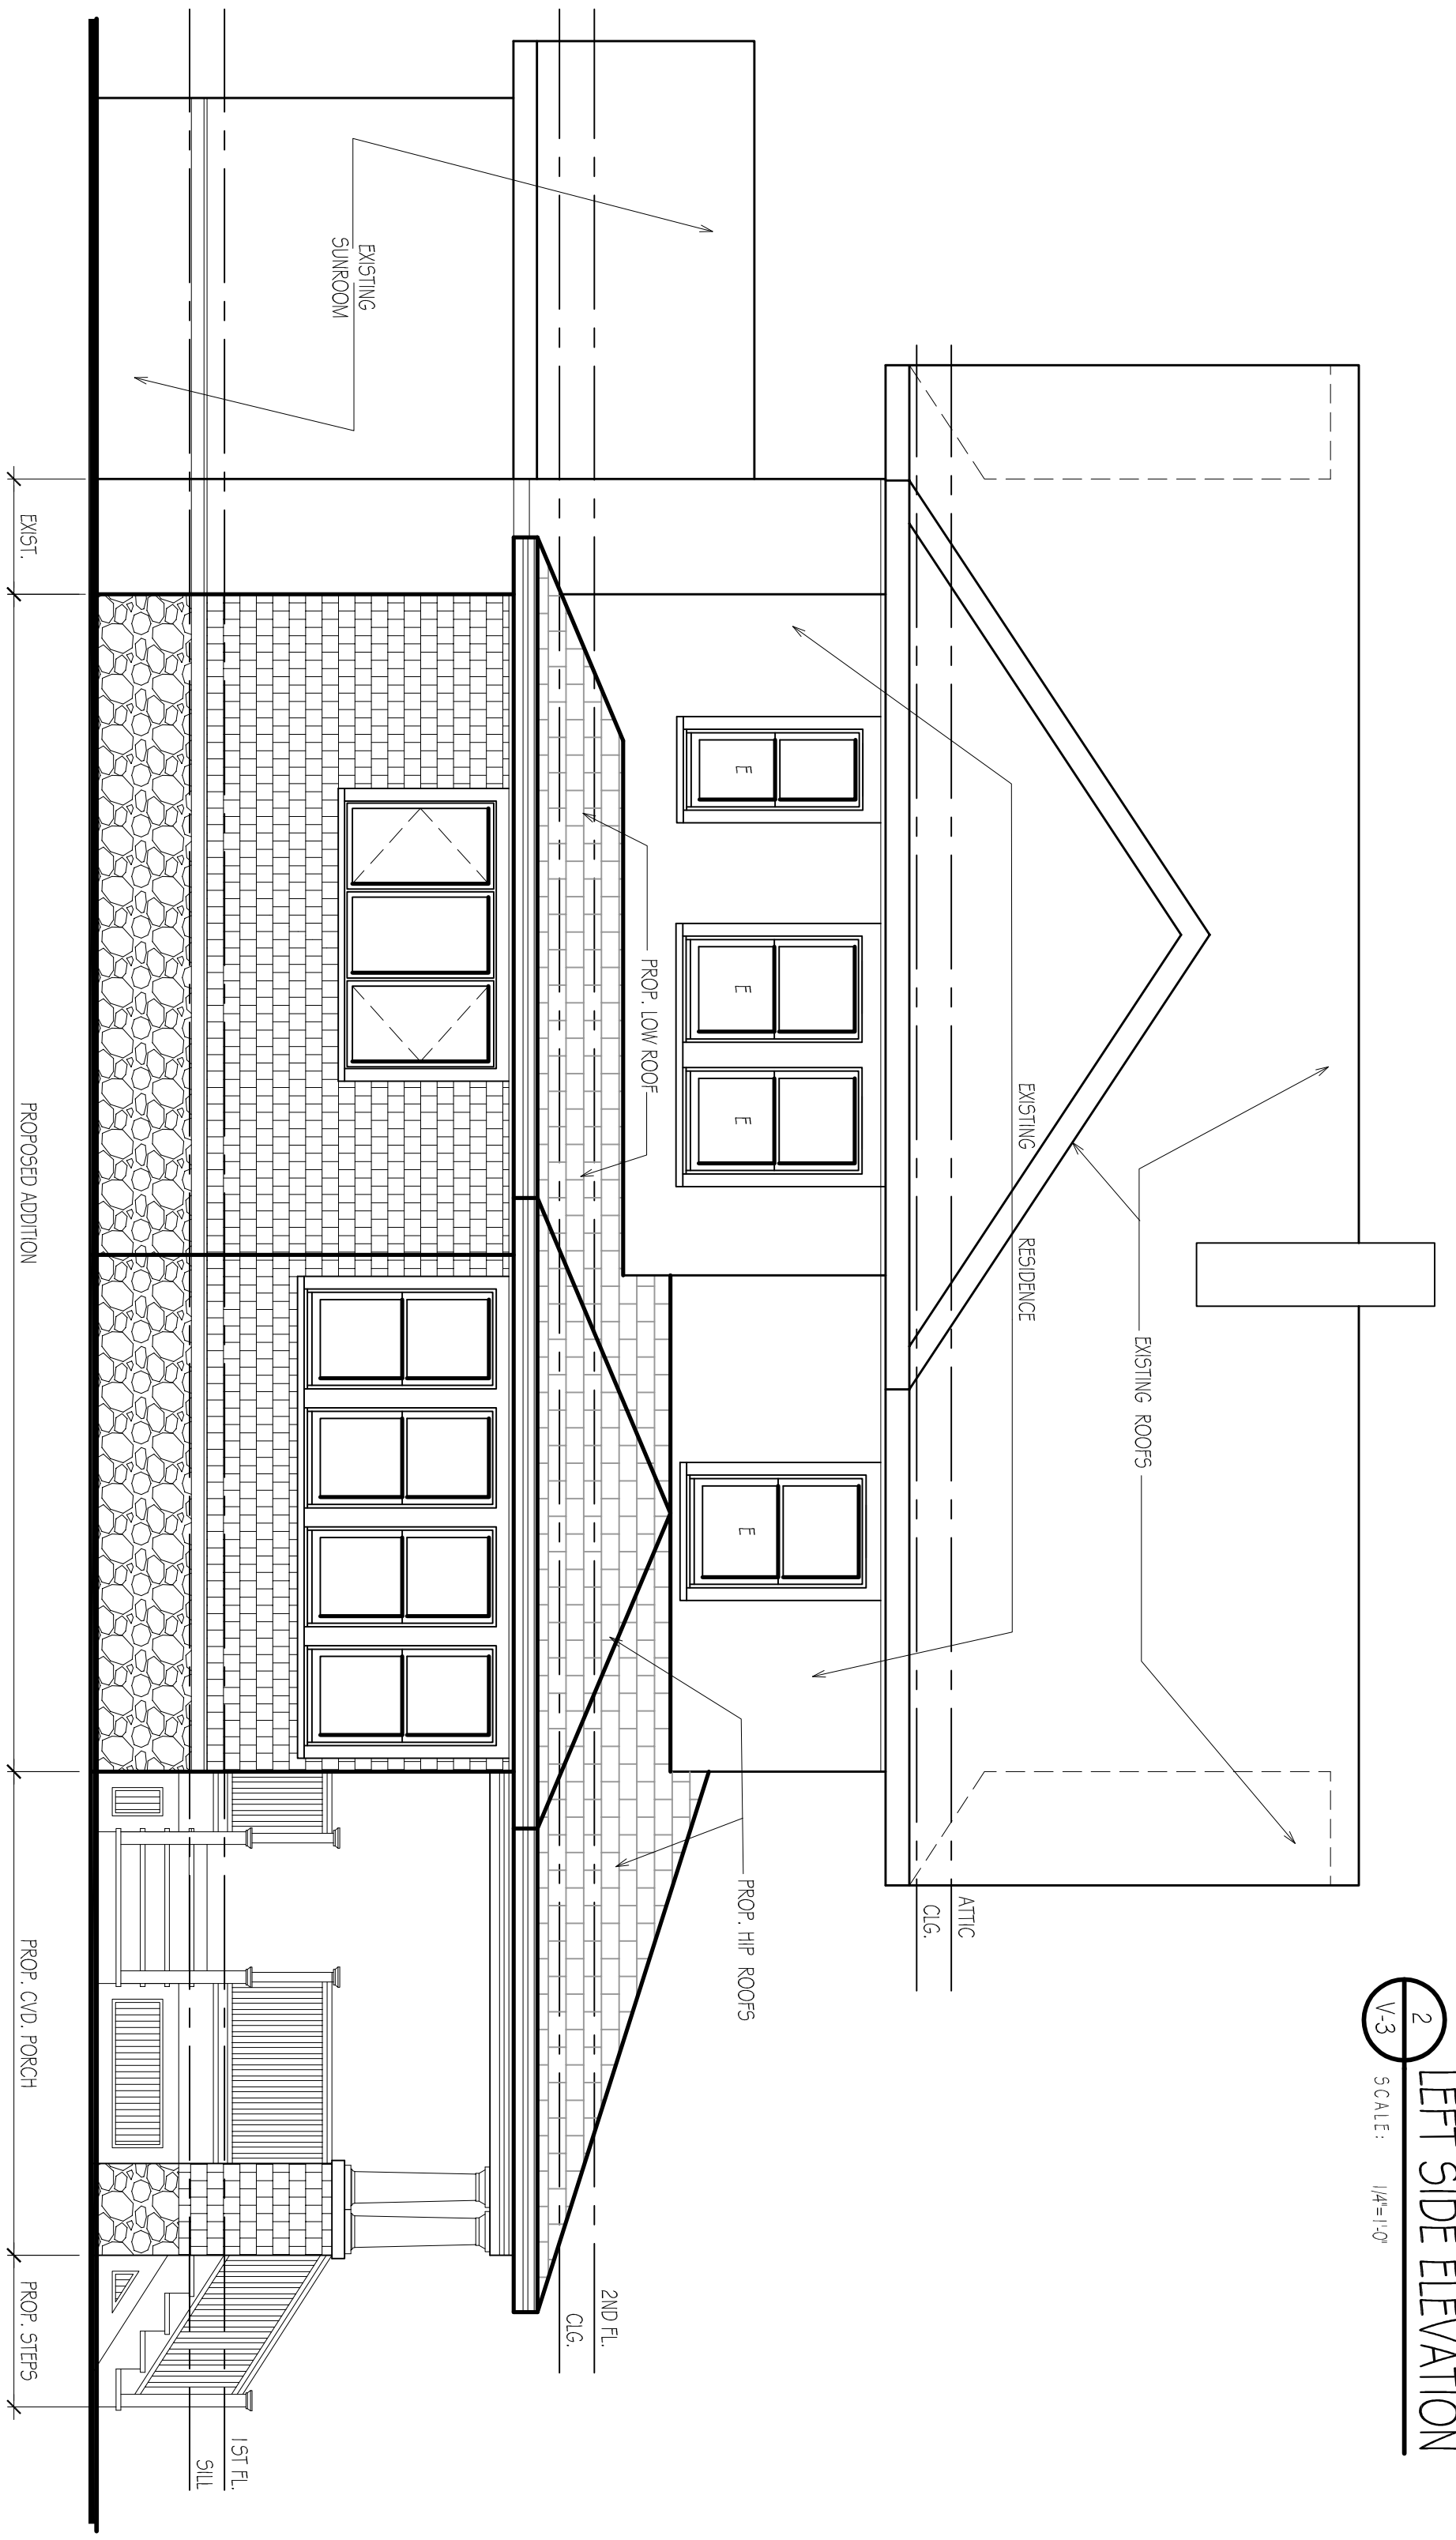

3 REAR ELEVATION
SCALE: 1/8"=1'-0"

10.3.2025 REV. ISSUED FOR VARIANCE
9.28.2025 ISSUED FOR VARIANCE
9.28.2025 ISSUED FOR VARIANCE
DATE ISSUE

RIDS
ARCHITECTS
ROGER SCHLICHT ARCHITECT
58 Ridewood Avenue, Atlantic, New Jersey 07401
2 0 1 . 4 4 4 7 . 1 9 6 2

Roger D. Schlicht
NJ License No. 09576

LEAHY RESIDENCE
288 Woodside Ave.
Ridgewood, N.J.

DATE: 8.24.2025
SCALE: AS NOTED

ELEVATIONS