


30.00' MAXIMUM ROOF HEIGHT LINE




NORTH ELEVATION

SCALE: 1/4" = 1'-0"

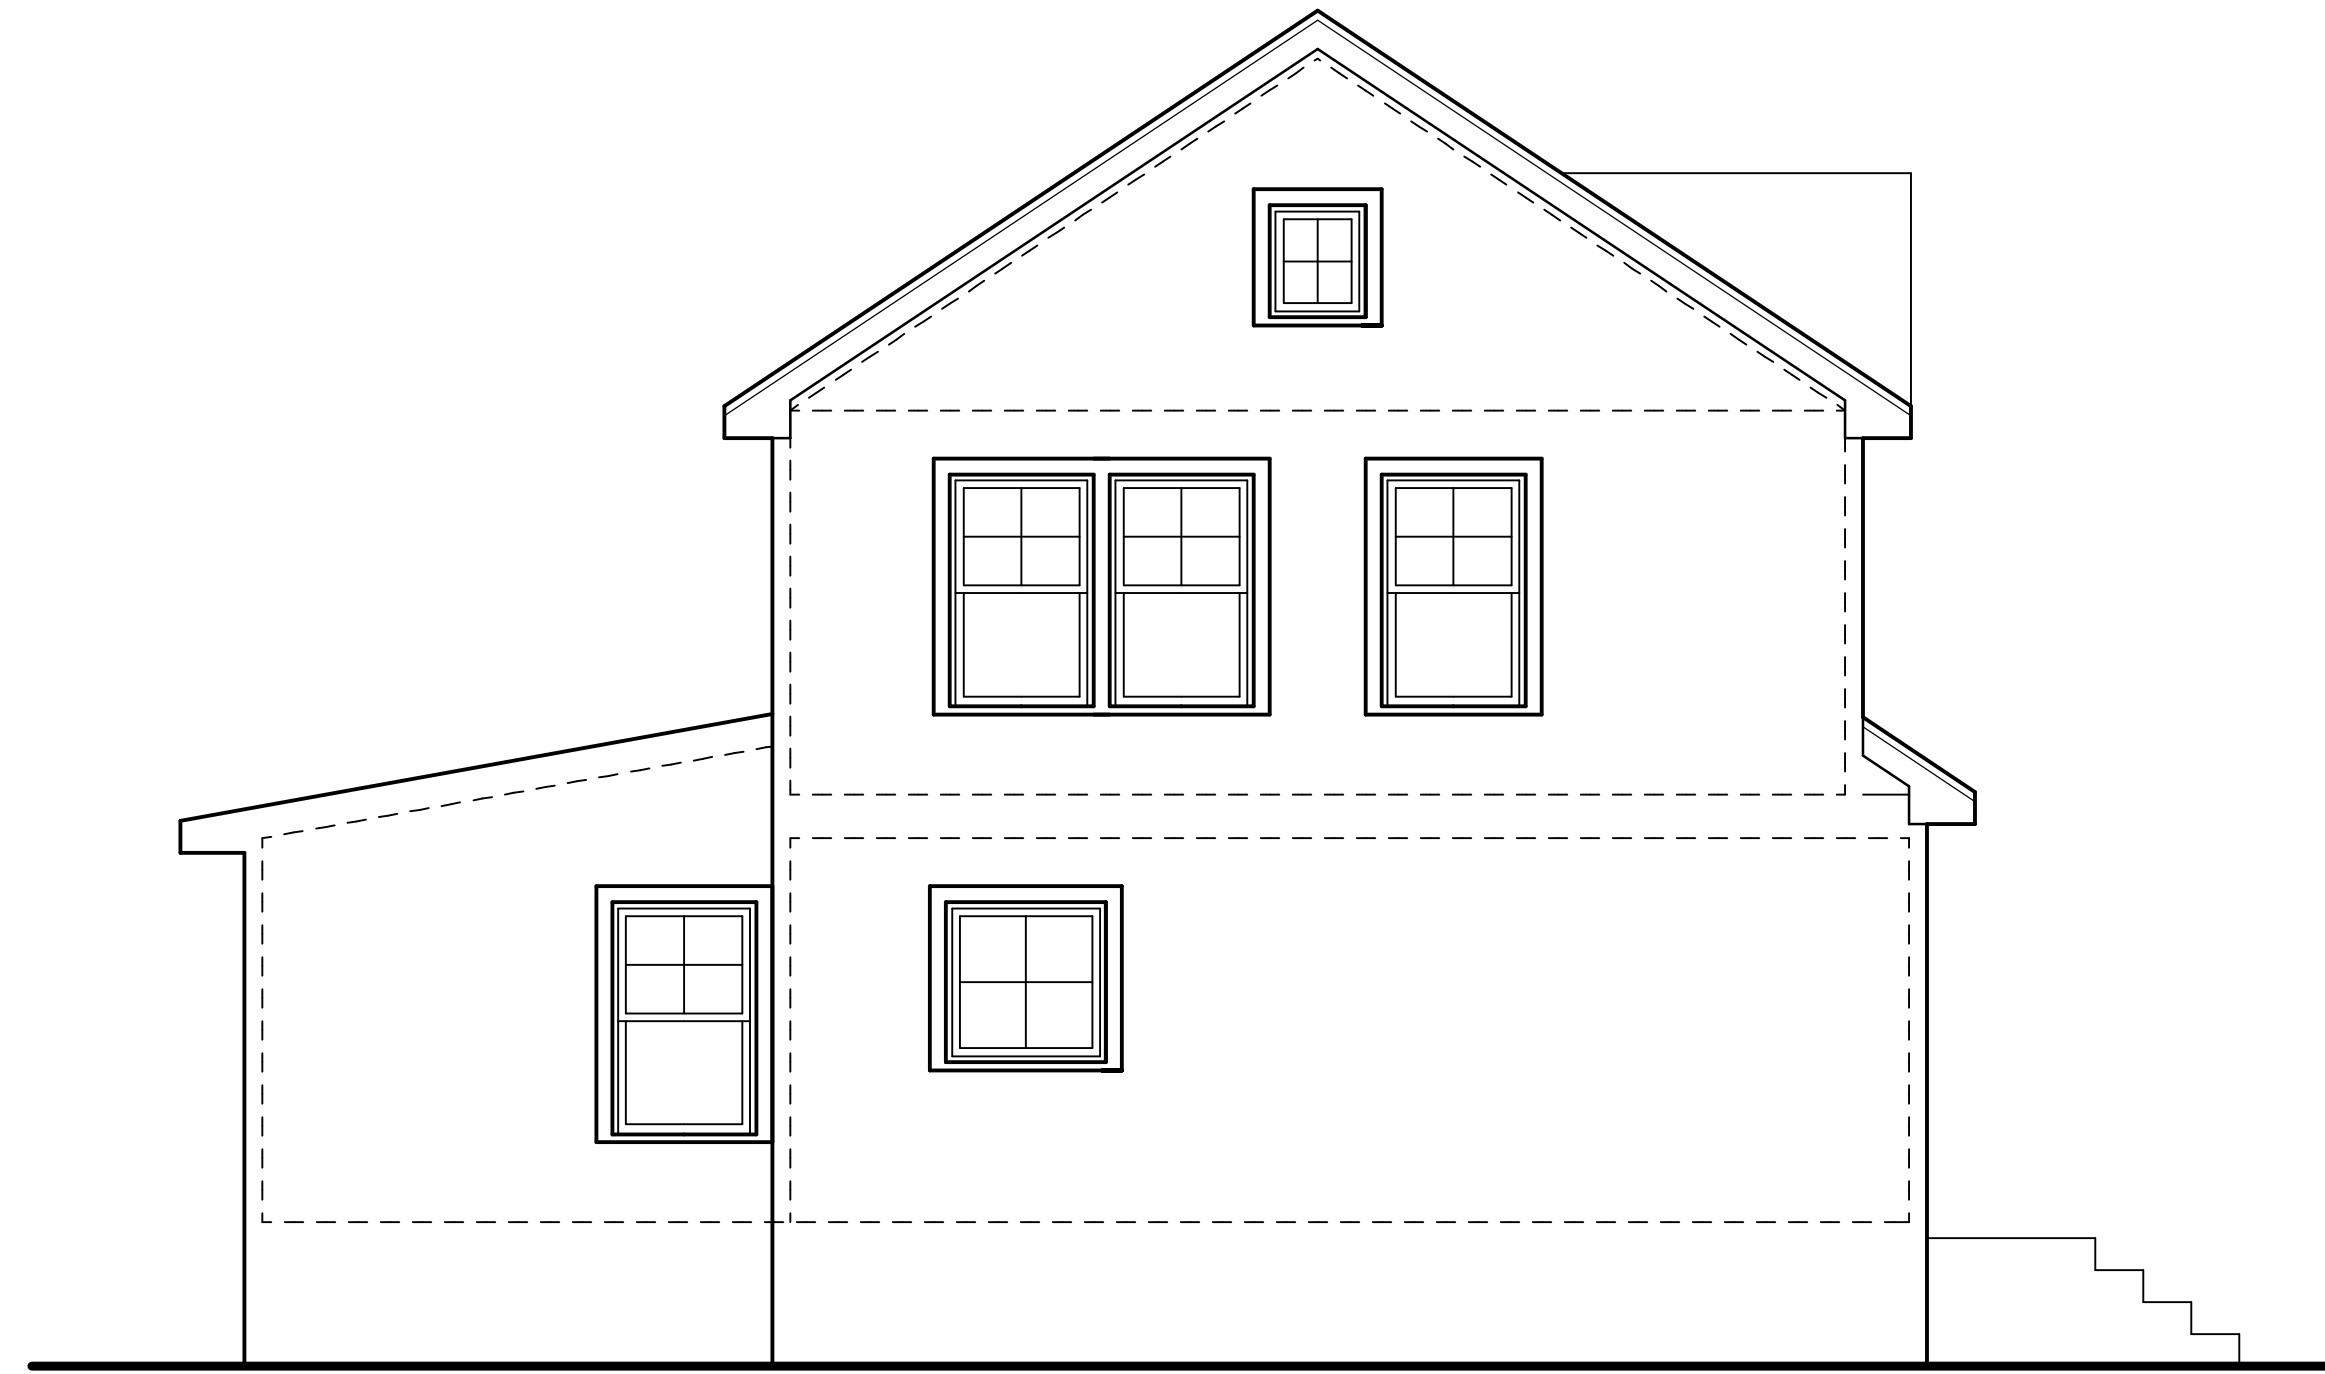

WEST ELEVATION

SCALE: 1/4" = 1'-0"

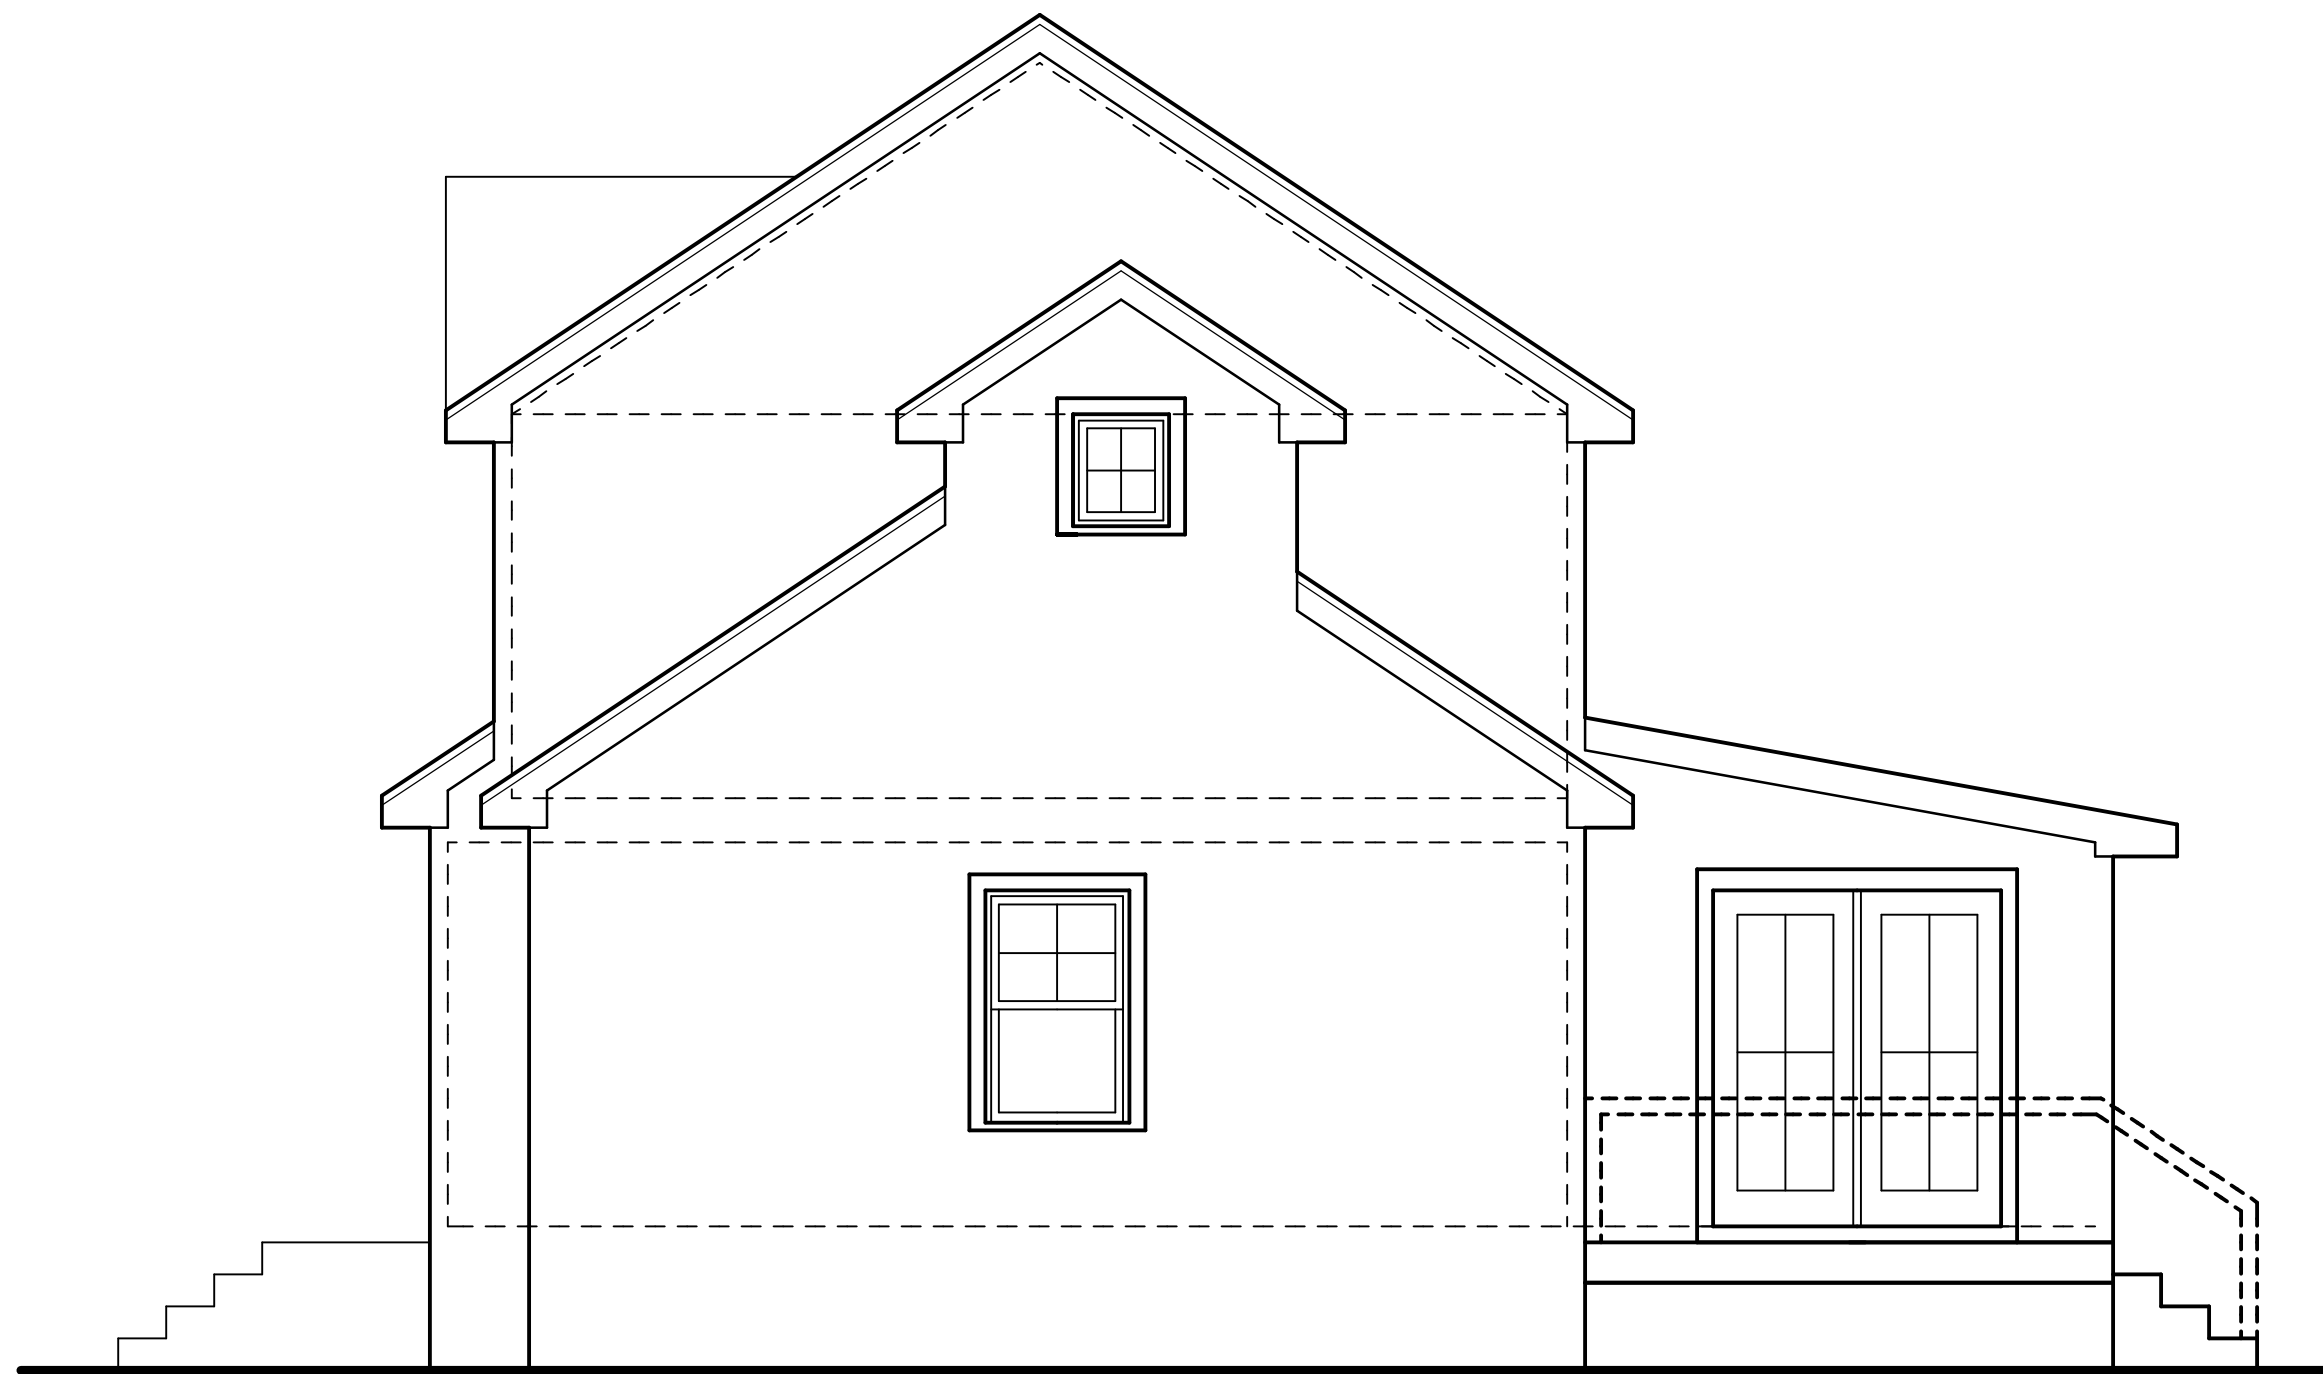

SOUTH ELEVATION

SCALE: 1/4" = 1'-0"



EAST ELEVATION

SCALE: 1/4" = 1'-0"

VALID IF SEALED

JOSEPH J. BRUNO, AIA
ARCHITECT
NJARCH LIC. A02919

JOSEPH J. BRUNO, AIA
ARCHITECT

21 PASCACK ROAD
PARK RIDGE, NEW JERSEY 07656
TELEPHONE / FACSIMILE 201-301-1115

ADDITION AND ALTERATIONS TO THE

SANCHEZ RESIDENCE

697 ELLINGTON ROAD
RIDGEWOOD, NEW JERSEY

DRAWN BY: JJB
CHECKED BY: ME

DATE: 06/18/25

REVISIONS:
01/21/25

SHEET NO:
A3 OF 3