




1 RIGHT SIDE ELEVATION
V-4 SCALE: 1/4" = 1'-0"

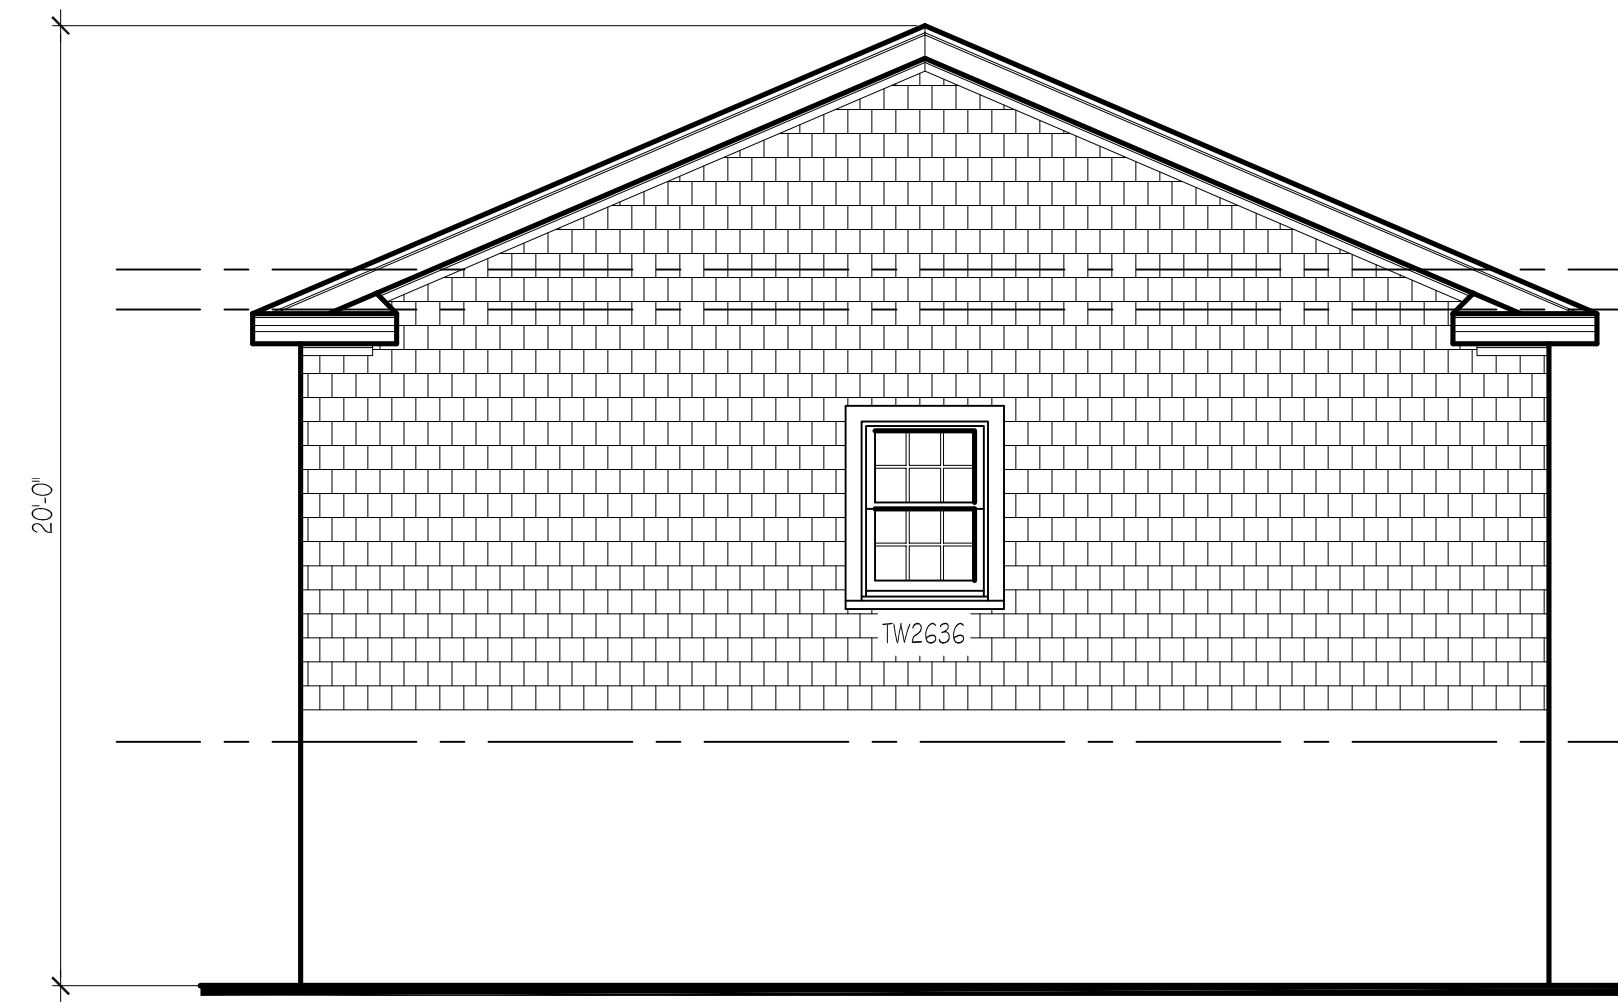

2 REAR ELEVATION
V-4 SCALE: 1/4" = 1'-0"

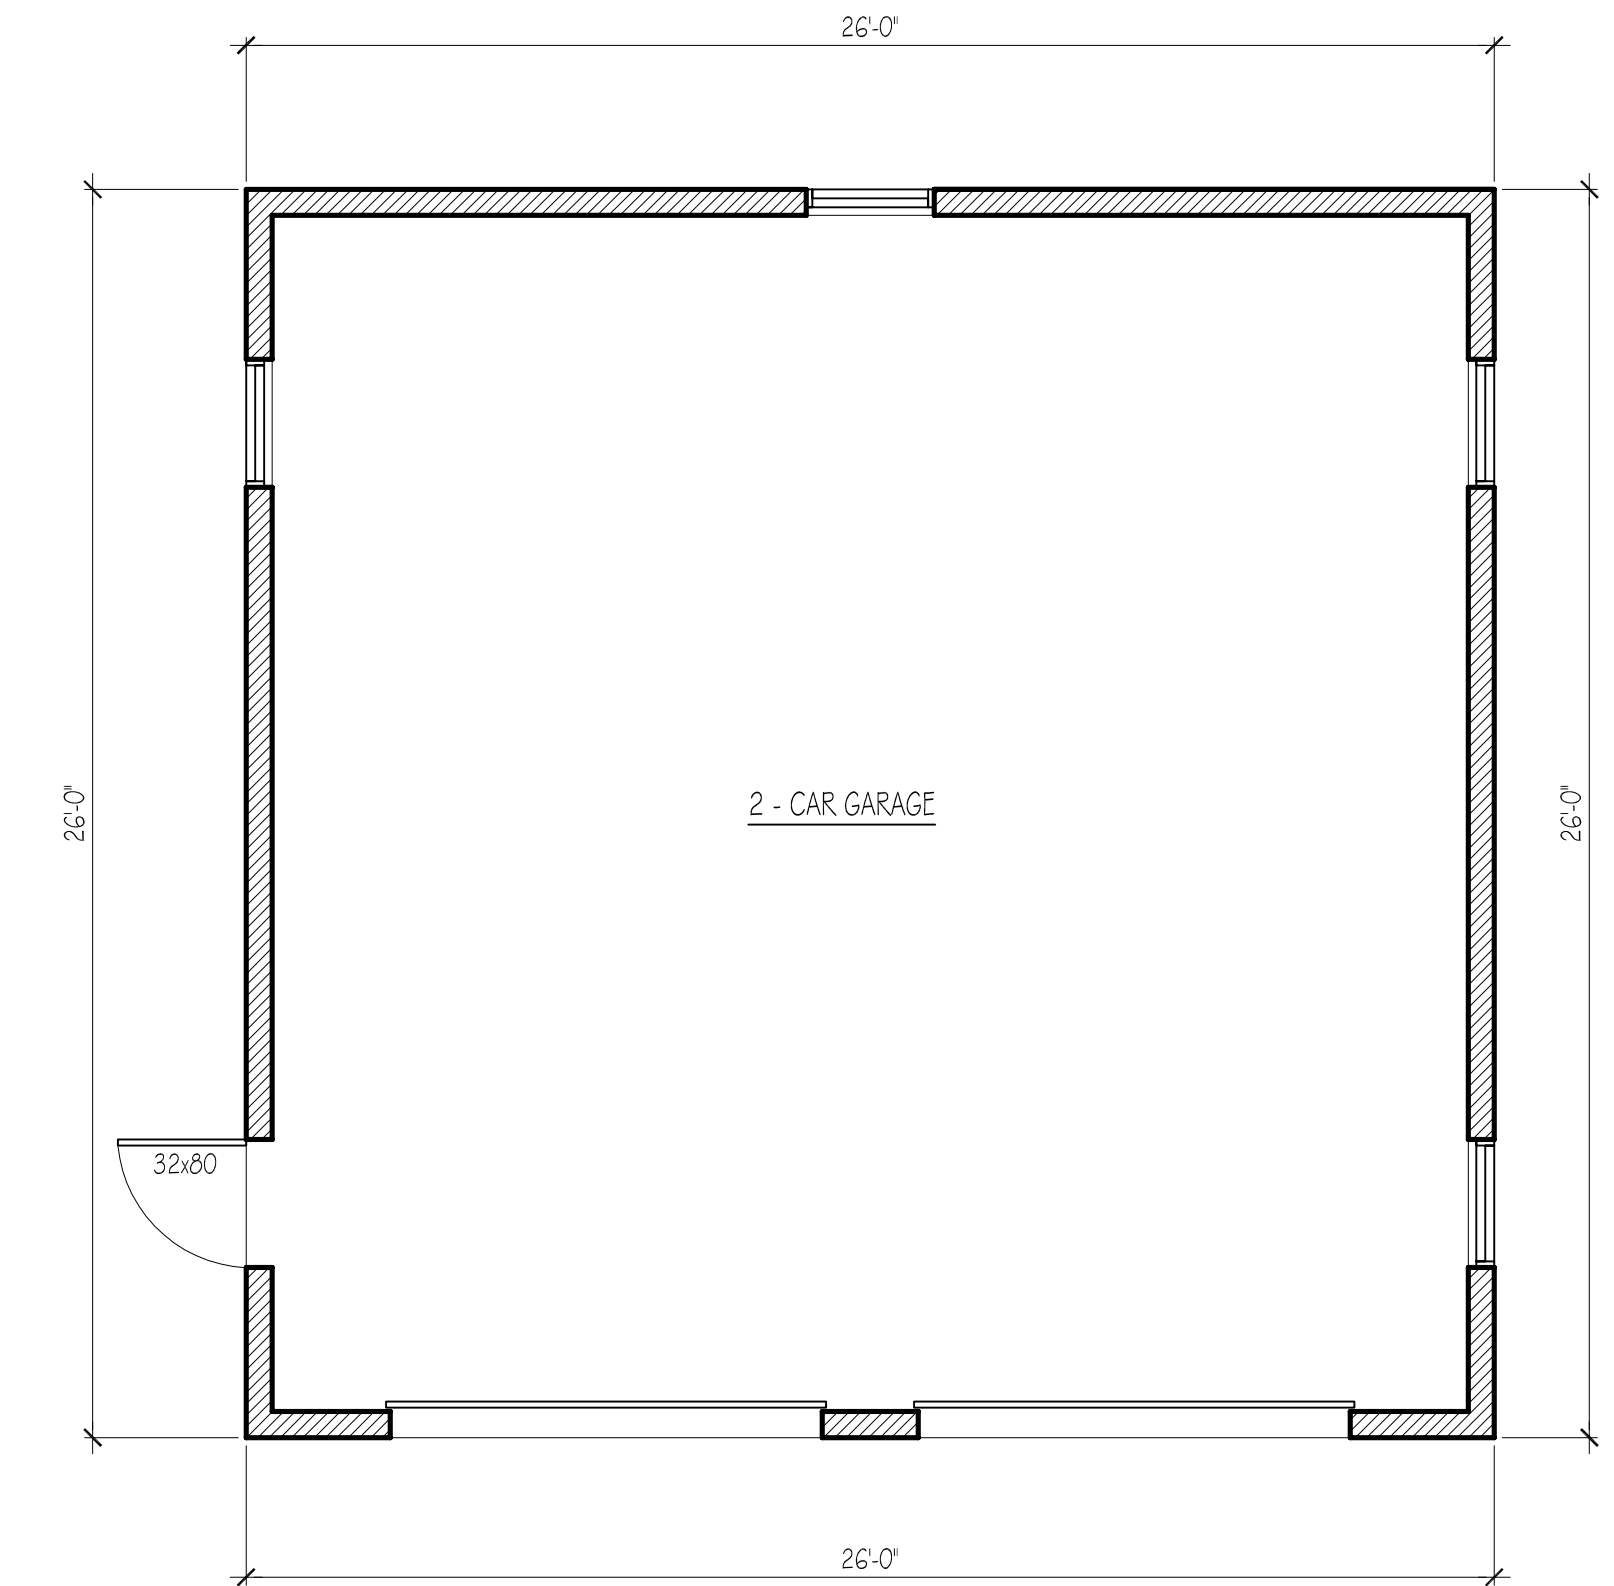

5 GARAGE PLAN
V-4 SCALE: 1/4" = 1'-0"

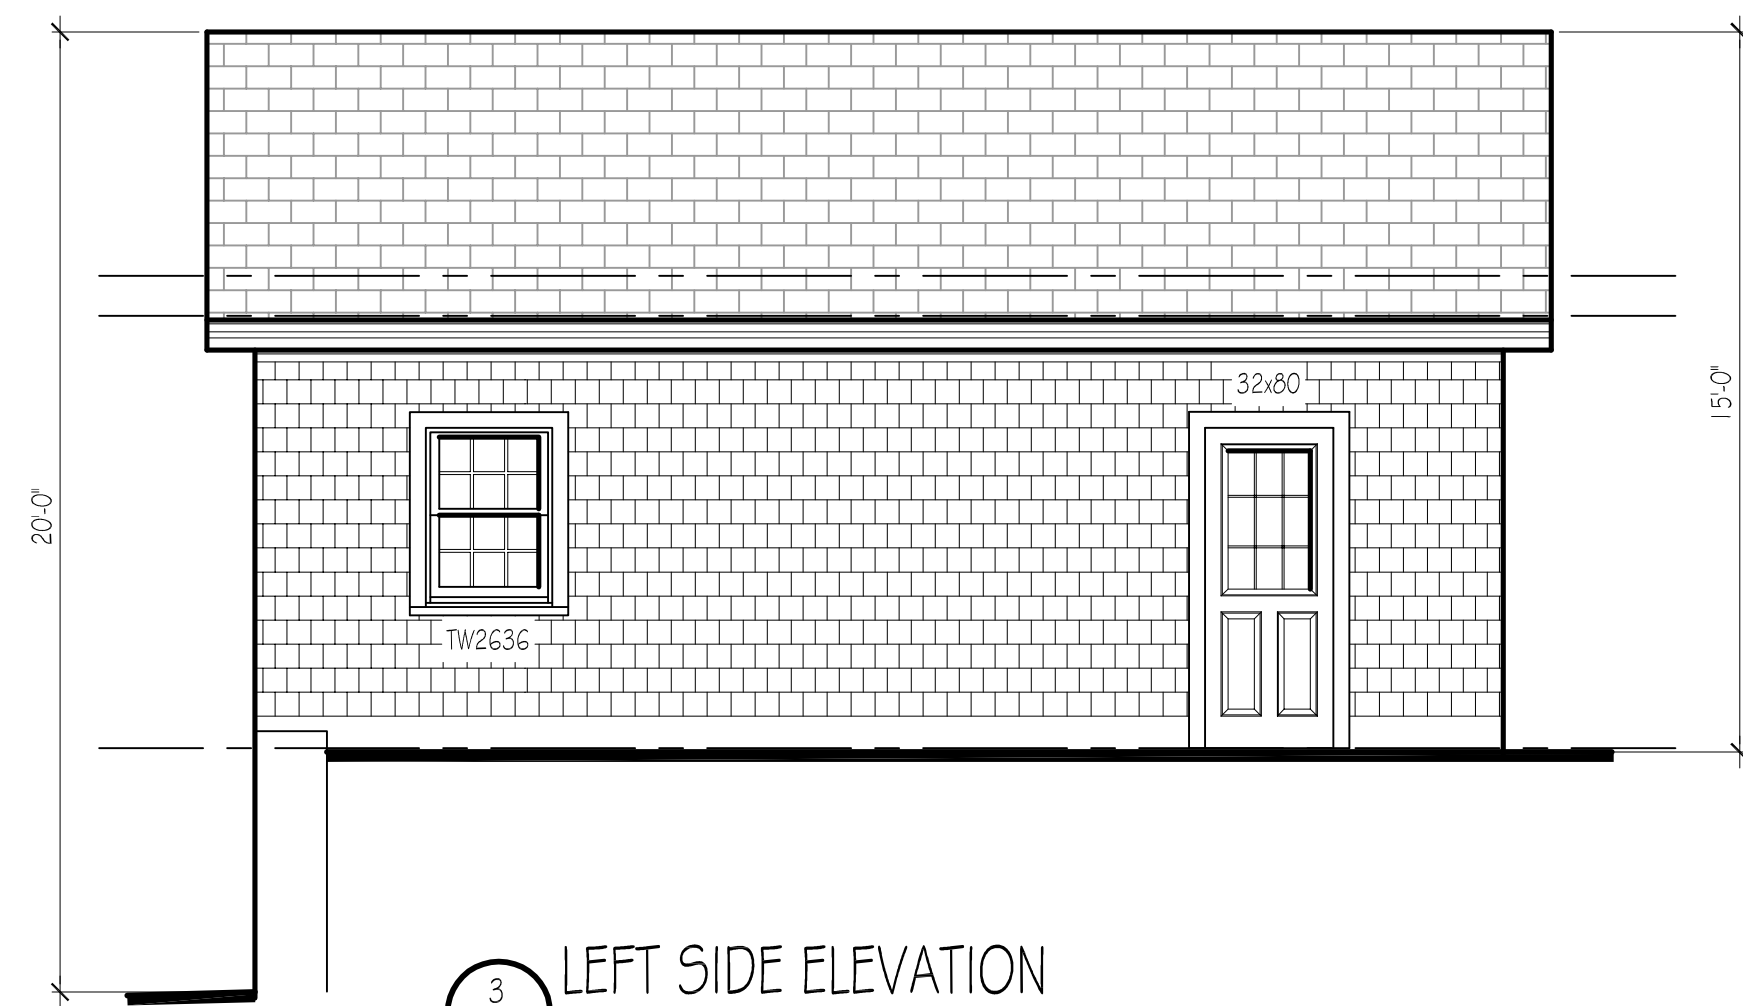


3 LEFT SIDE ELEVATION
V-4 SCALE: 1/4" = 1'-0"



4 FRONT ELEVATION
V-4 SCALE: 1/4" = 1'-0"

7-24-2025 ISSUED FOR VARIANCE
6-26-2025 ISSUED FOR OWNER'S REVIEW
DATE ISSUE
R D S
ARCHITECTS
ROGER SCHLICHT ARCHITECT
58 Midwood Avenue, Allendale, New Jersey 07401
2 0 1 . 4 4 7 . 1 9 6 2

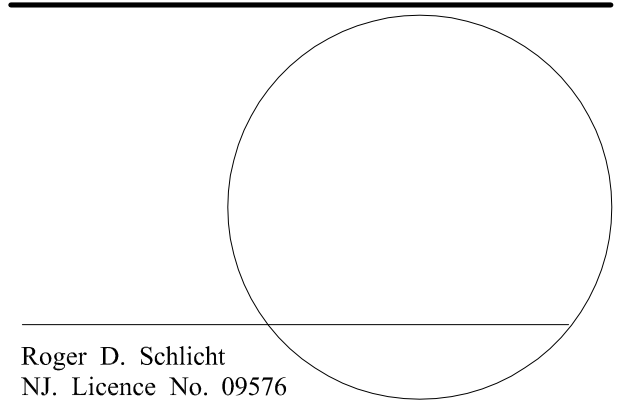

SEITER RESIDENCE
179 Lincoln Avenue
Ridgewood, N.J.

DATE: 6-26-2025
SCALE: AS NOTED

DETACHED GARAGE
PLAN & ELEVATIONS

V-4