


1 RIGHT SIDE ELEVATION  
V-2 SCALE: 1/4" = 1'-0"

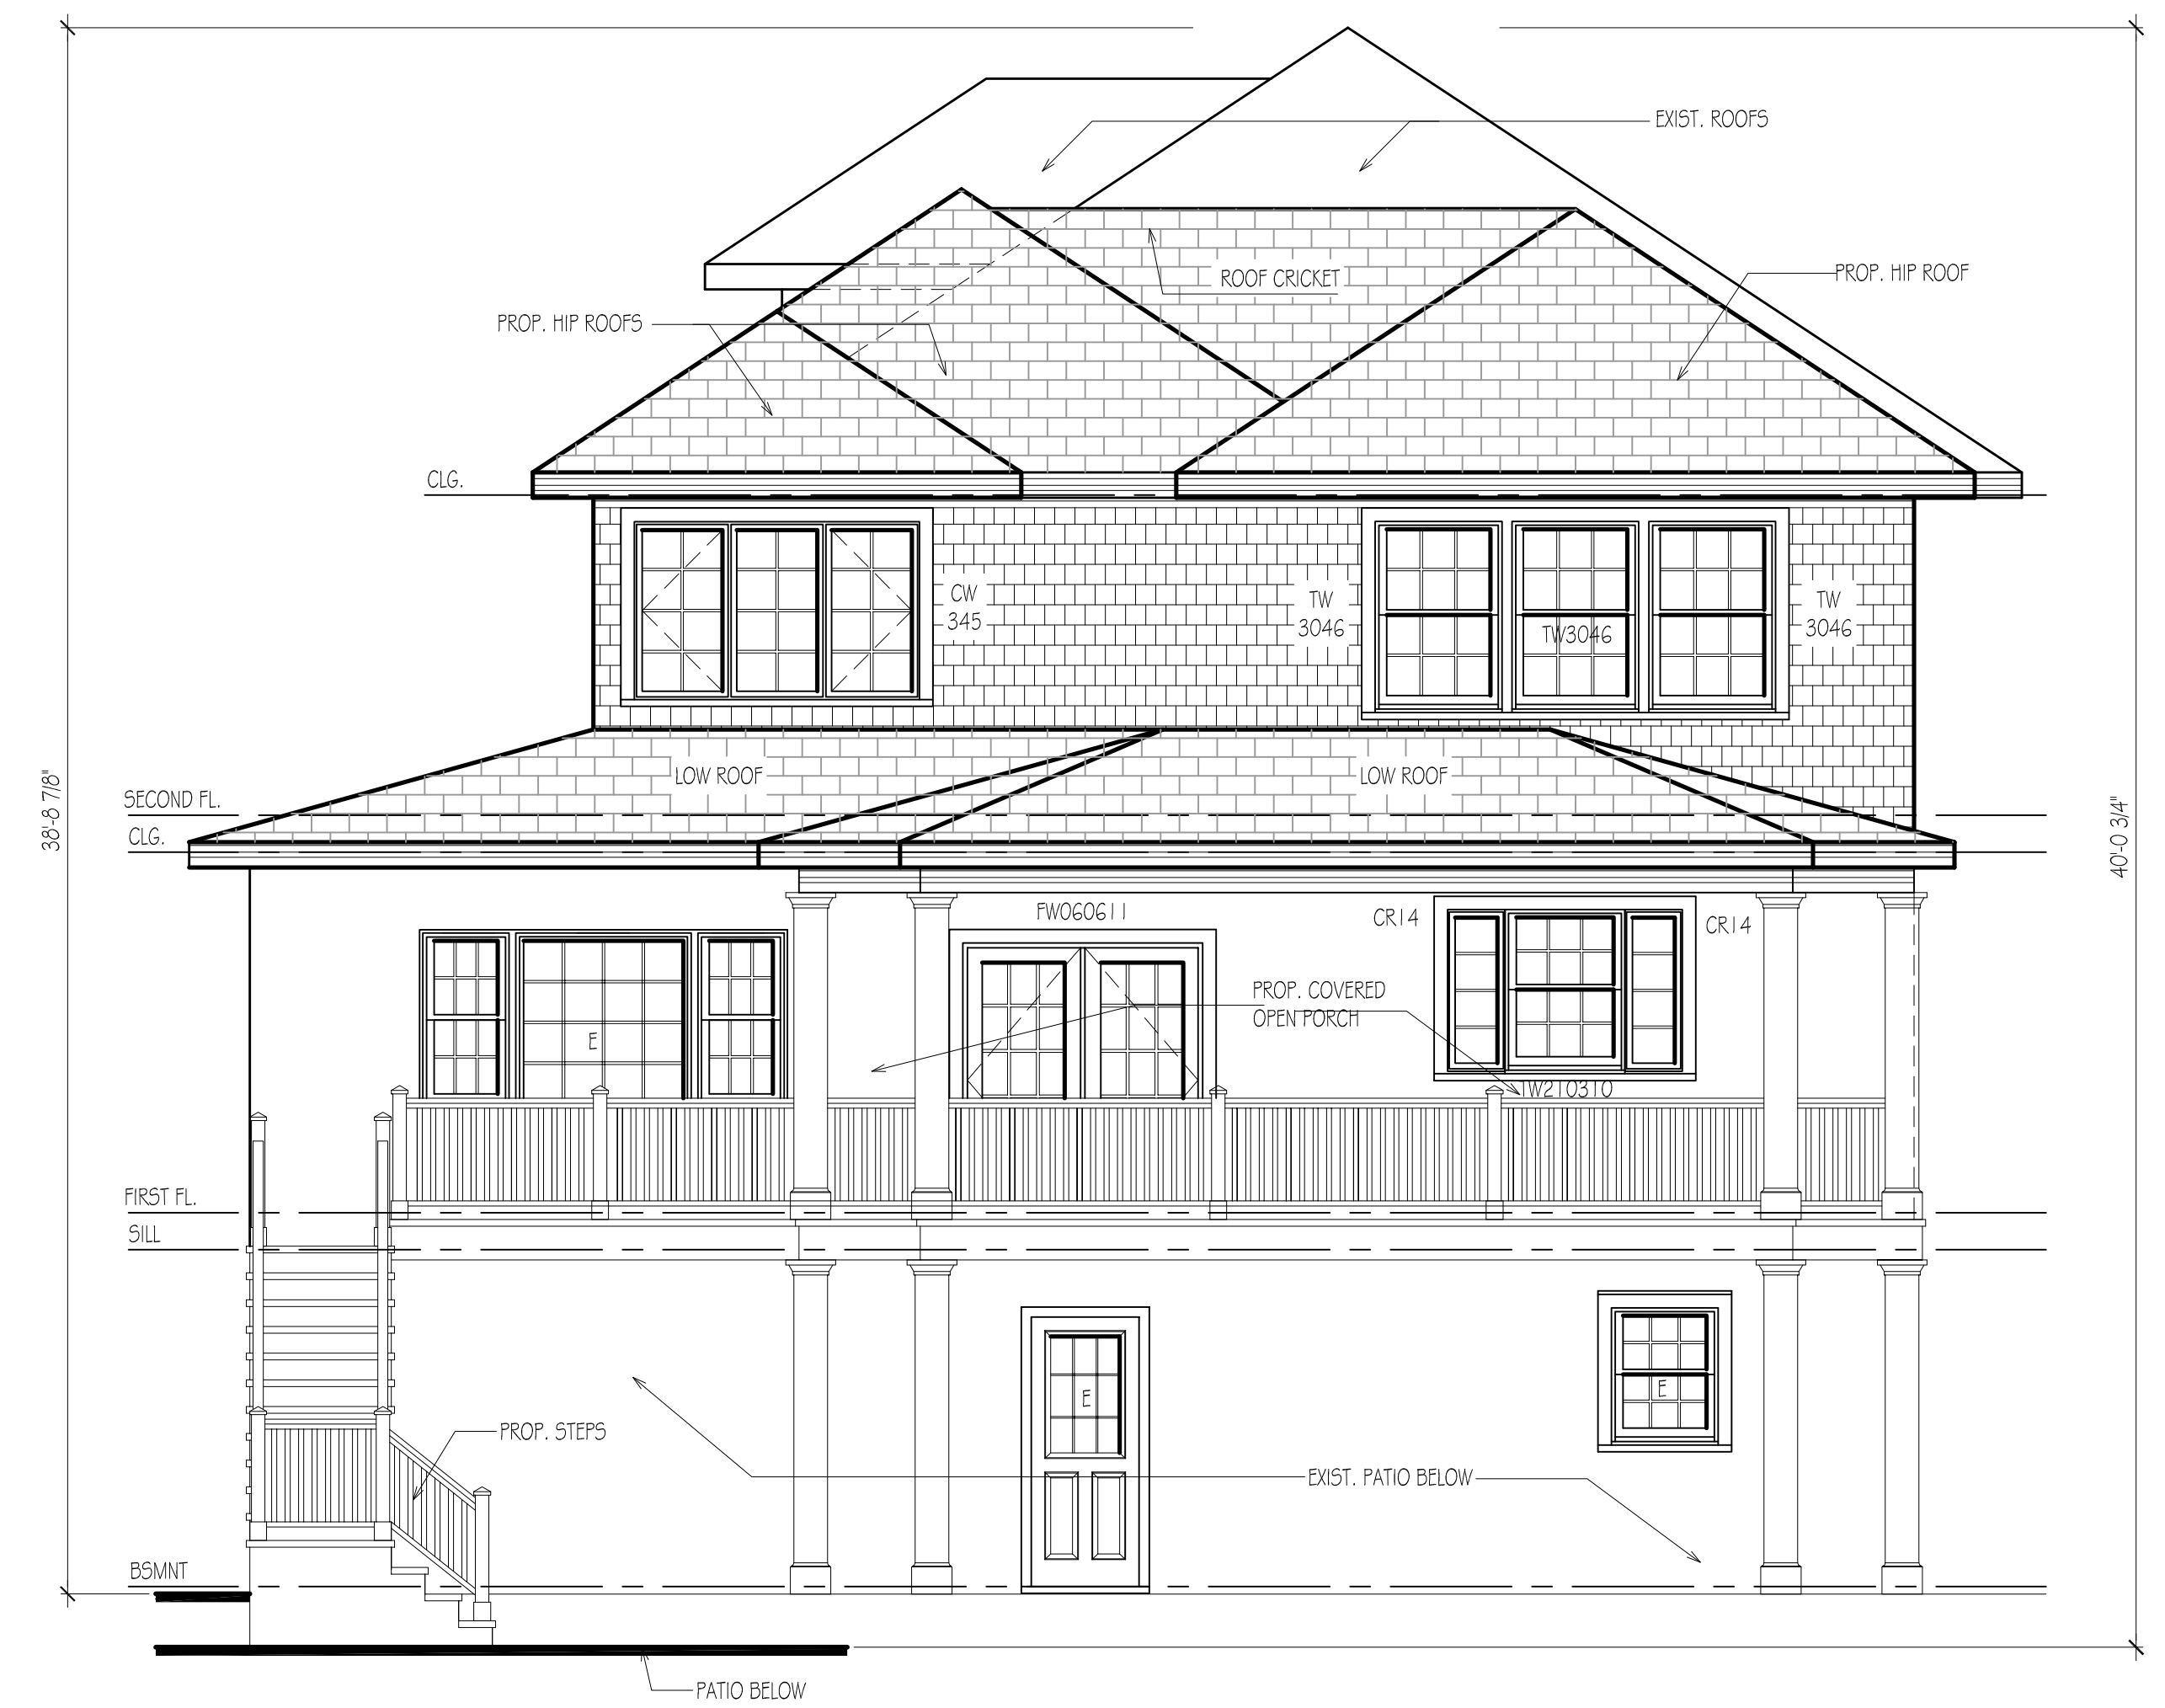

2 REAR ELEVATION  
V-2 SCALE: 1/4" = 1'-0"



3 LEFT SIDE ELEVATION  
V-2 SCALE: 1/4" = 1'-0"



4 FRONT ELEVATION  
V-2 SCALE: 1/4" = 1'-0"

7-24-2025 ISSUED FOR VARIANCE  
6-26-2025 ISSUED FOR OWNER'S REVIEW  
DATE ISSUE

**R D S**  
**ARCHITECTS**  
ROGER SCHLICHT ARCHITECT  
58 Midwood Avenue, Allendale, New Jersey 07401  
2 0 1 . 4 4 7 . 1 9 6 2

Roger D. Schlicht  
NJ. Licence No. 009576

SEITER RESIDENCE

179 Lincoln Avenue

Ridgewood, N.J.

DATE: 6-26-2025  
SCALE: AS NOTED

ELEVATIONS

V-2