



2 SECOND FLOOR PLAN
SCALE: 1/4" = 1'-0"

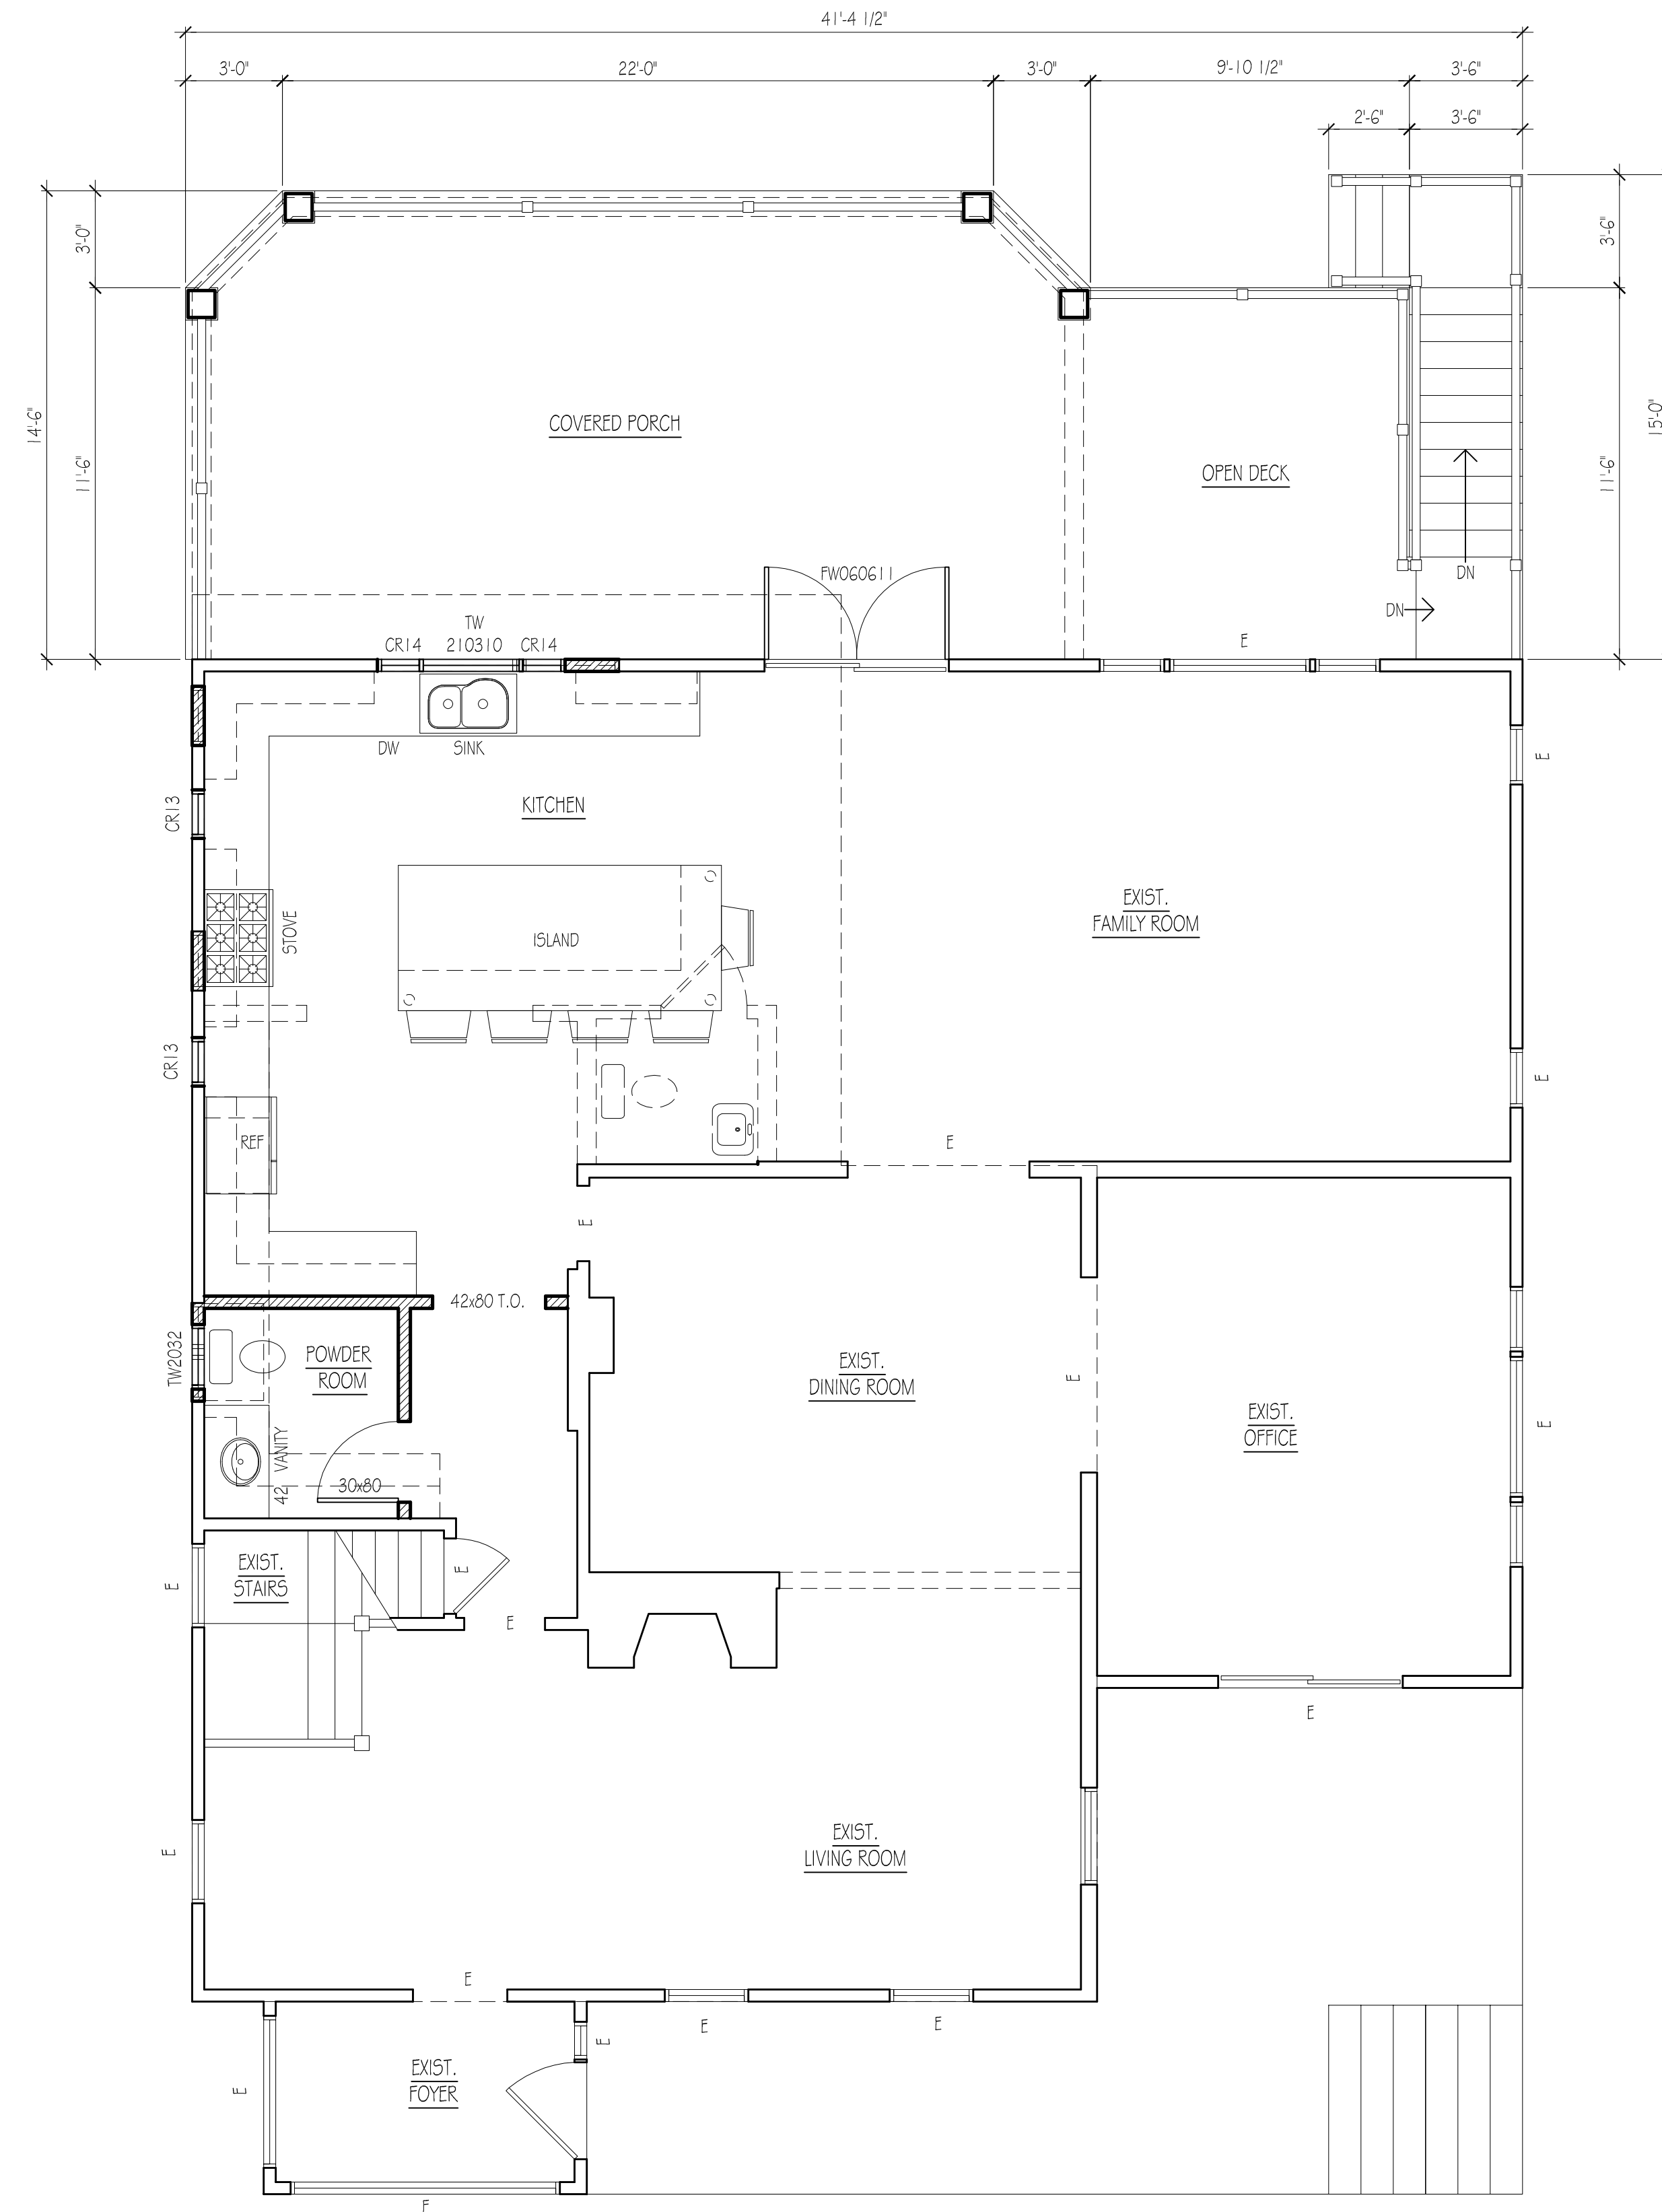


1 FIRST FLOOR PLAN
SCALE: 1/4" = 1'-0"

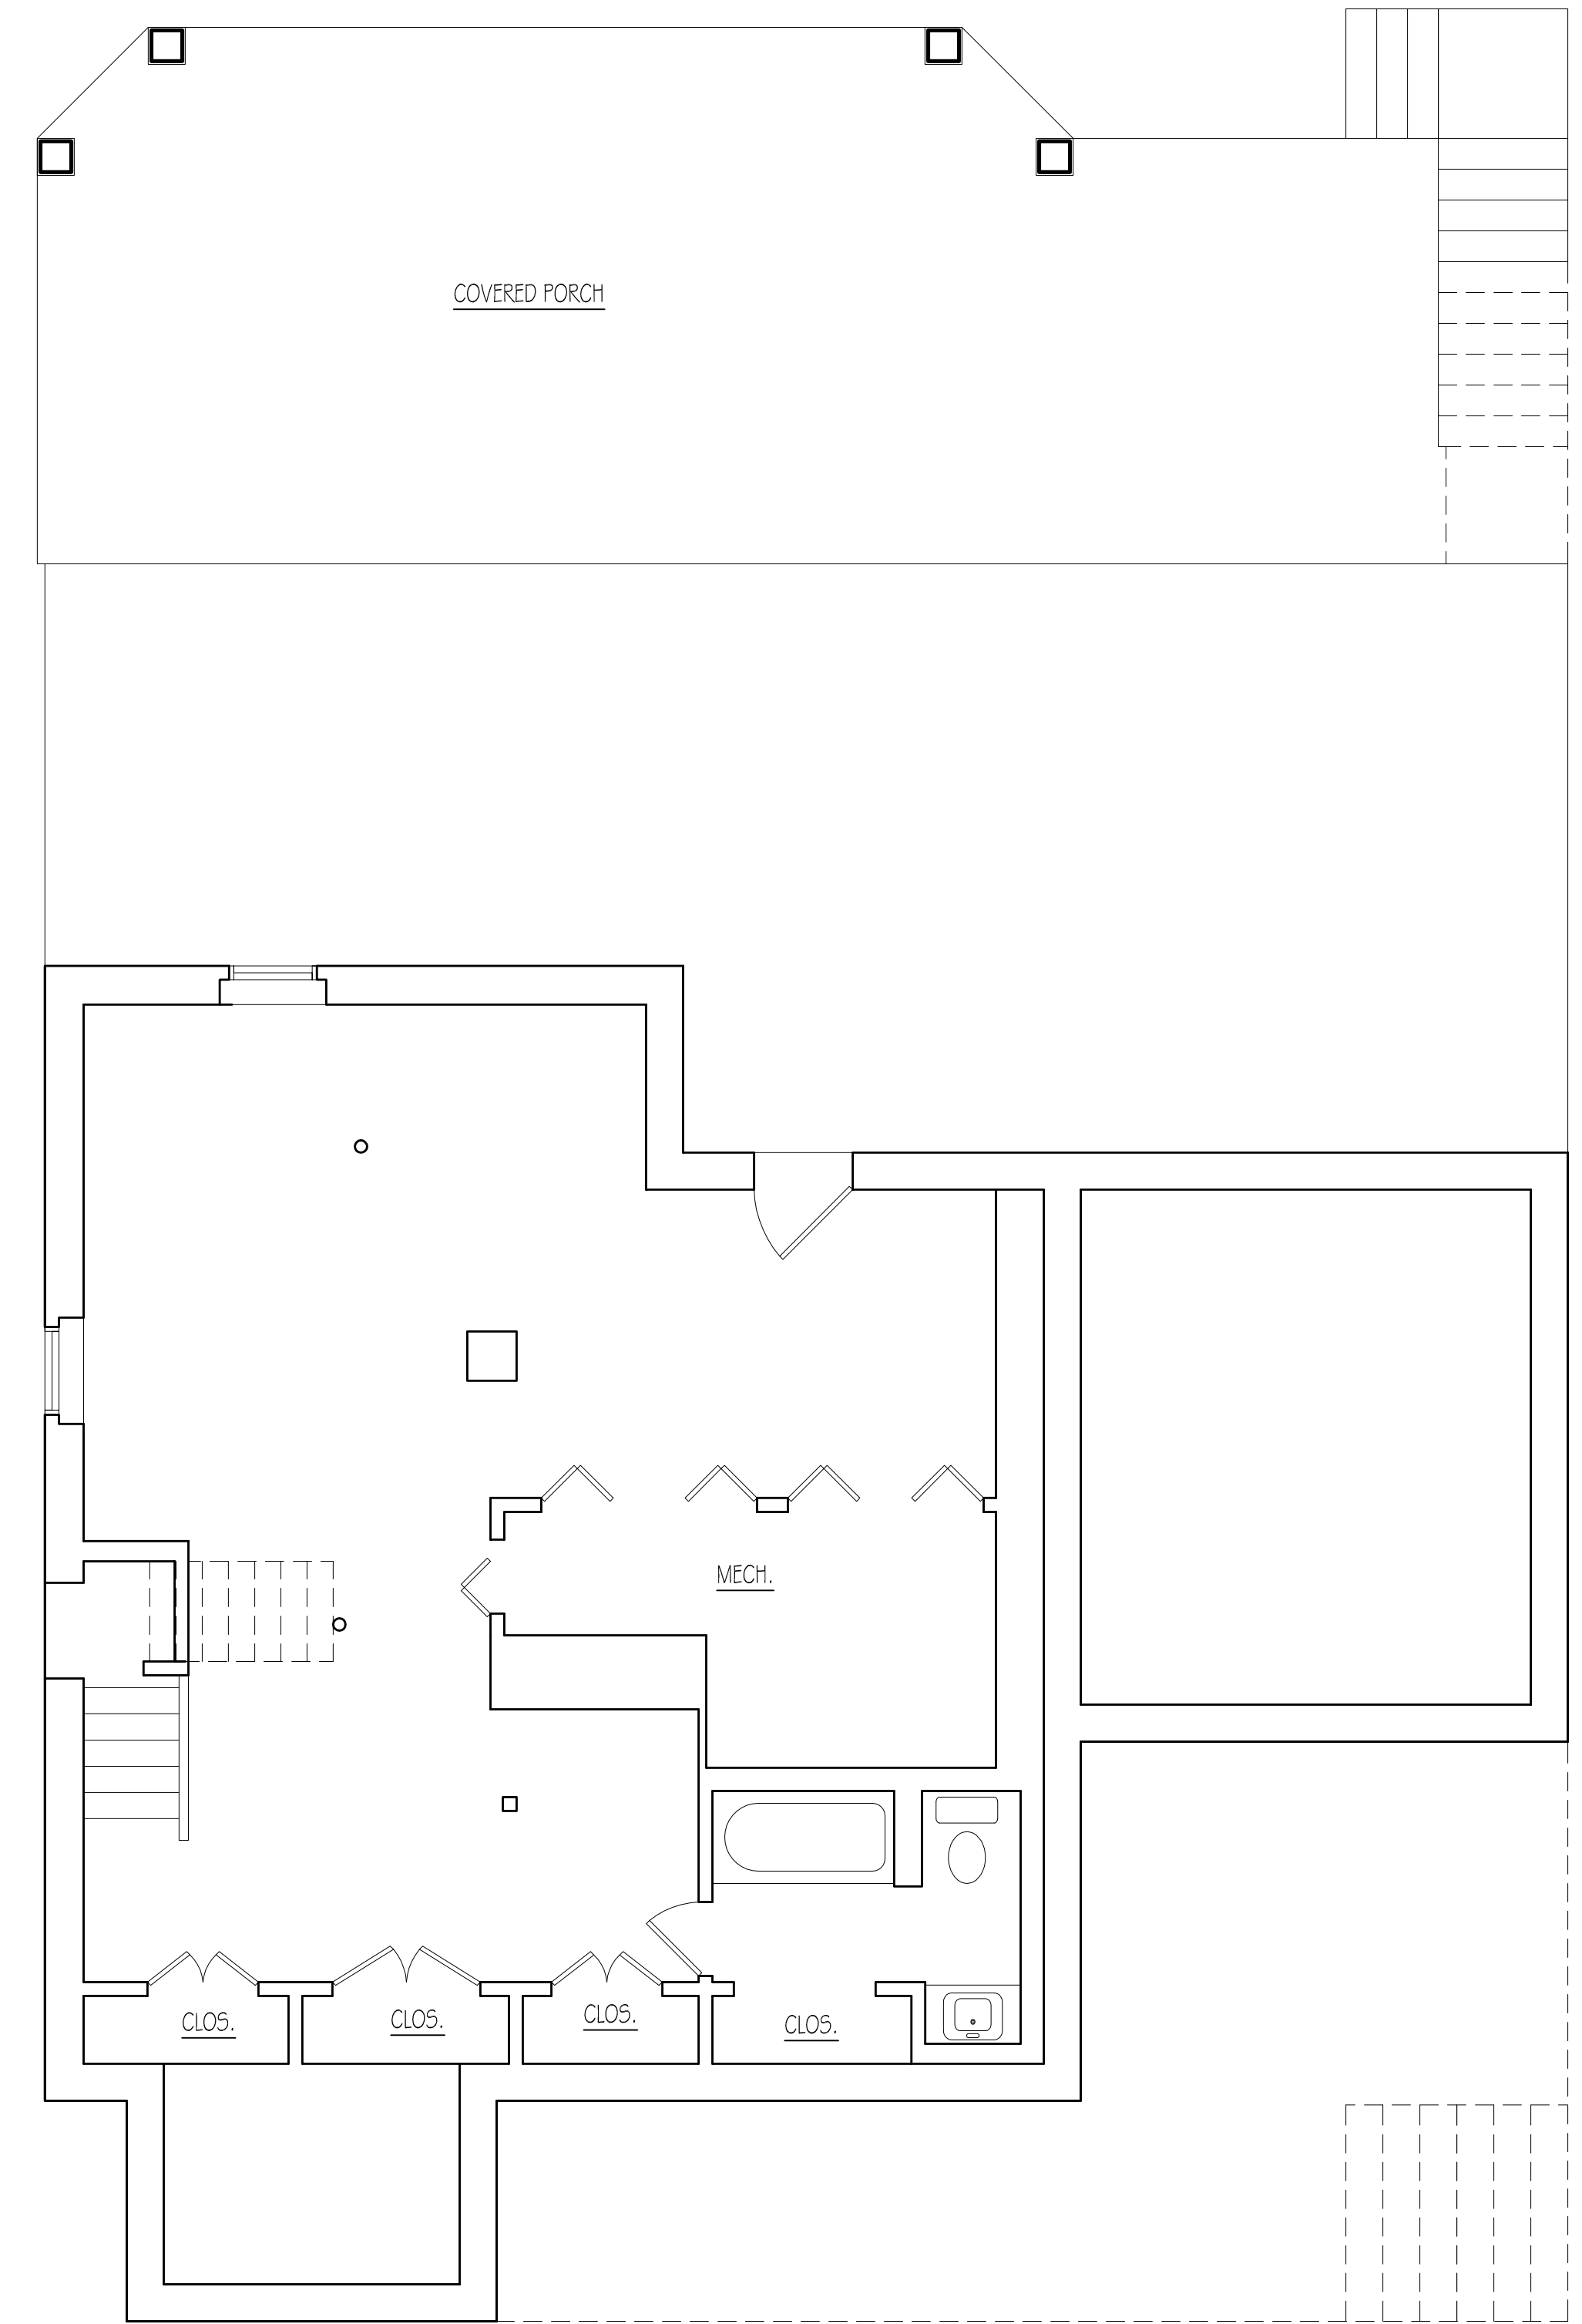

3 BASEMENT PLAN
SCALE: 1/4" = 1'-0"

LEGEND/ SYMBOLS

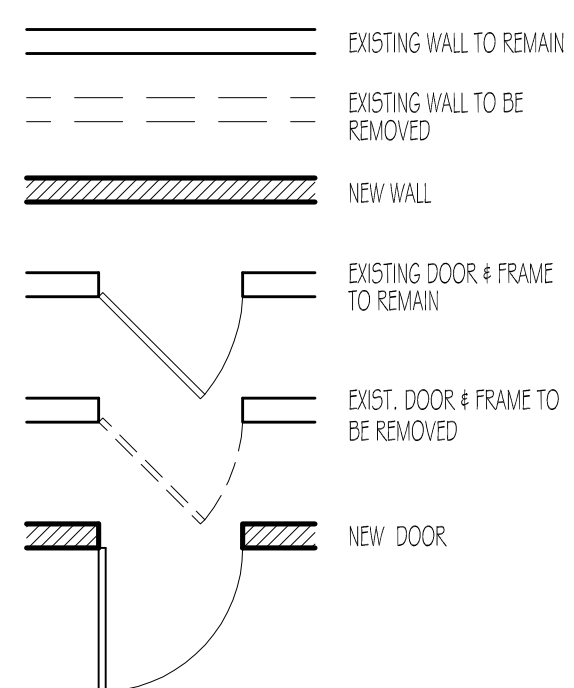

R D S
ARCHITECTS
ROGER SCHLICHT ARCHITECT
58 Midwood Avenue, Allendale, New Jersey 07401
Roger D. Schlicht
NJ. Licence No. 09576

SEITER RESIDENCE
179 Lincoln Avenue
Ridgewood, N.J.
DATE: 6-26-2025
SCALE: 1/4" = 1'-0"

PLANS

V-3