


30.00' MAXIMUM ROOF HEIGHT LINE

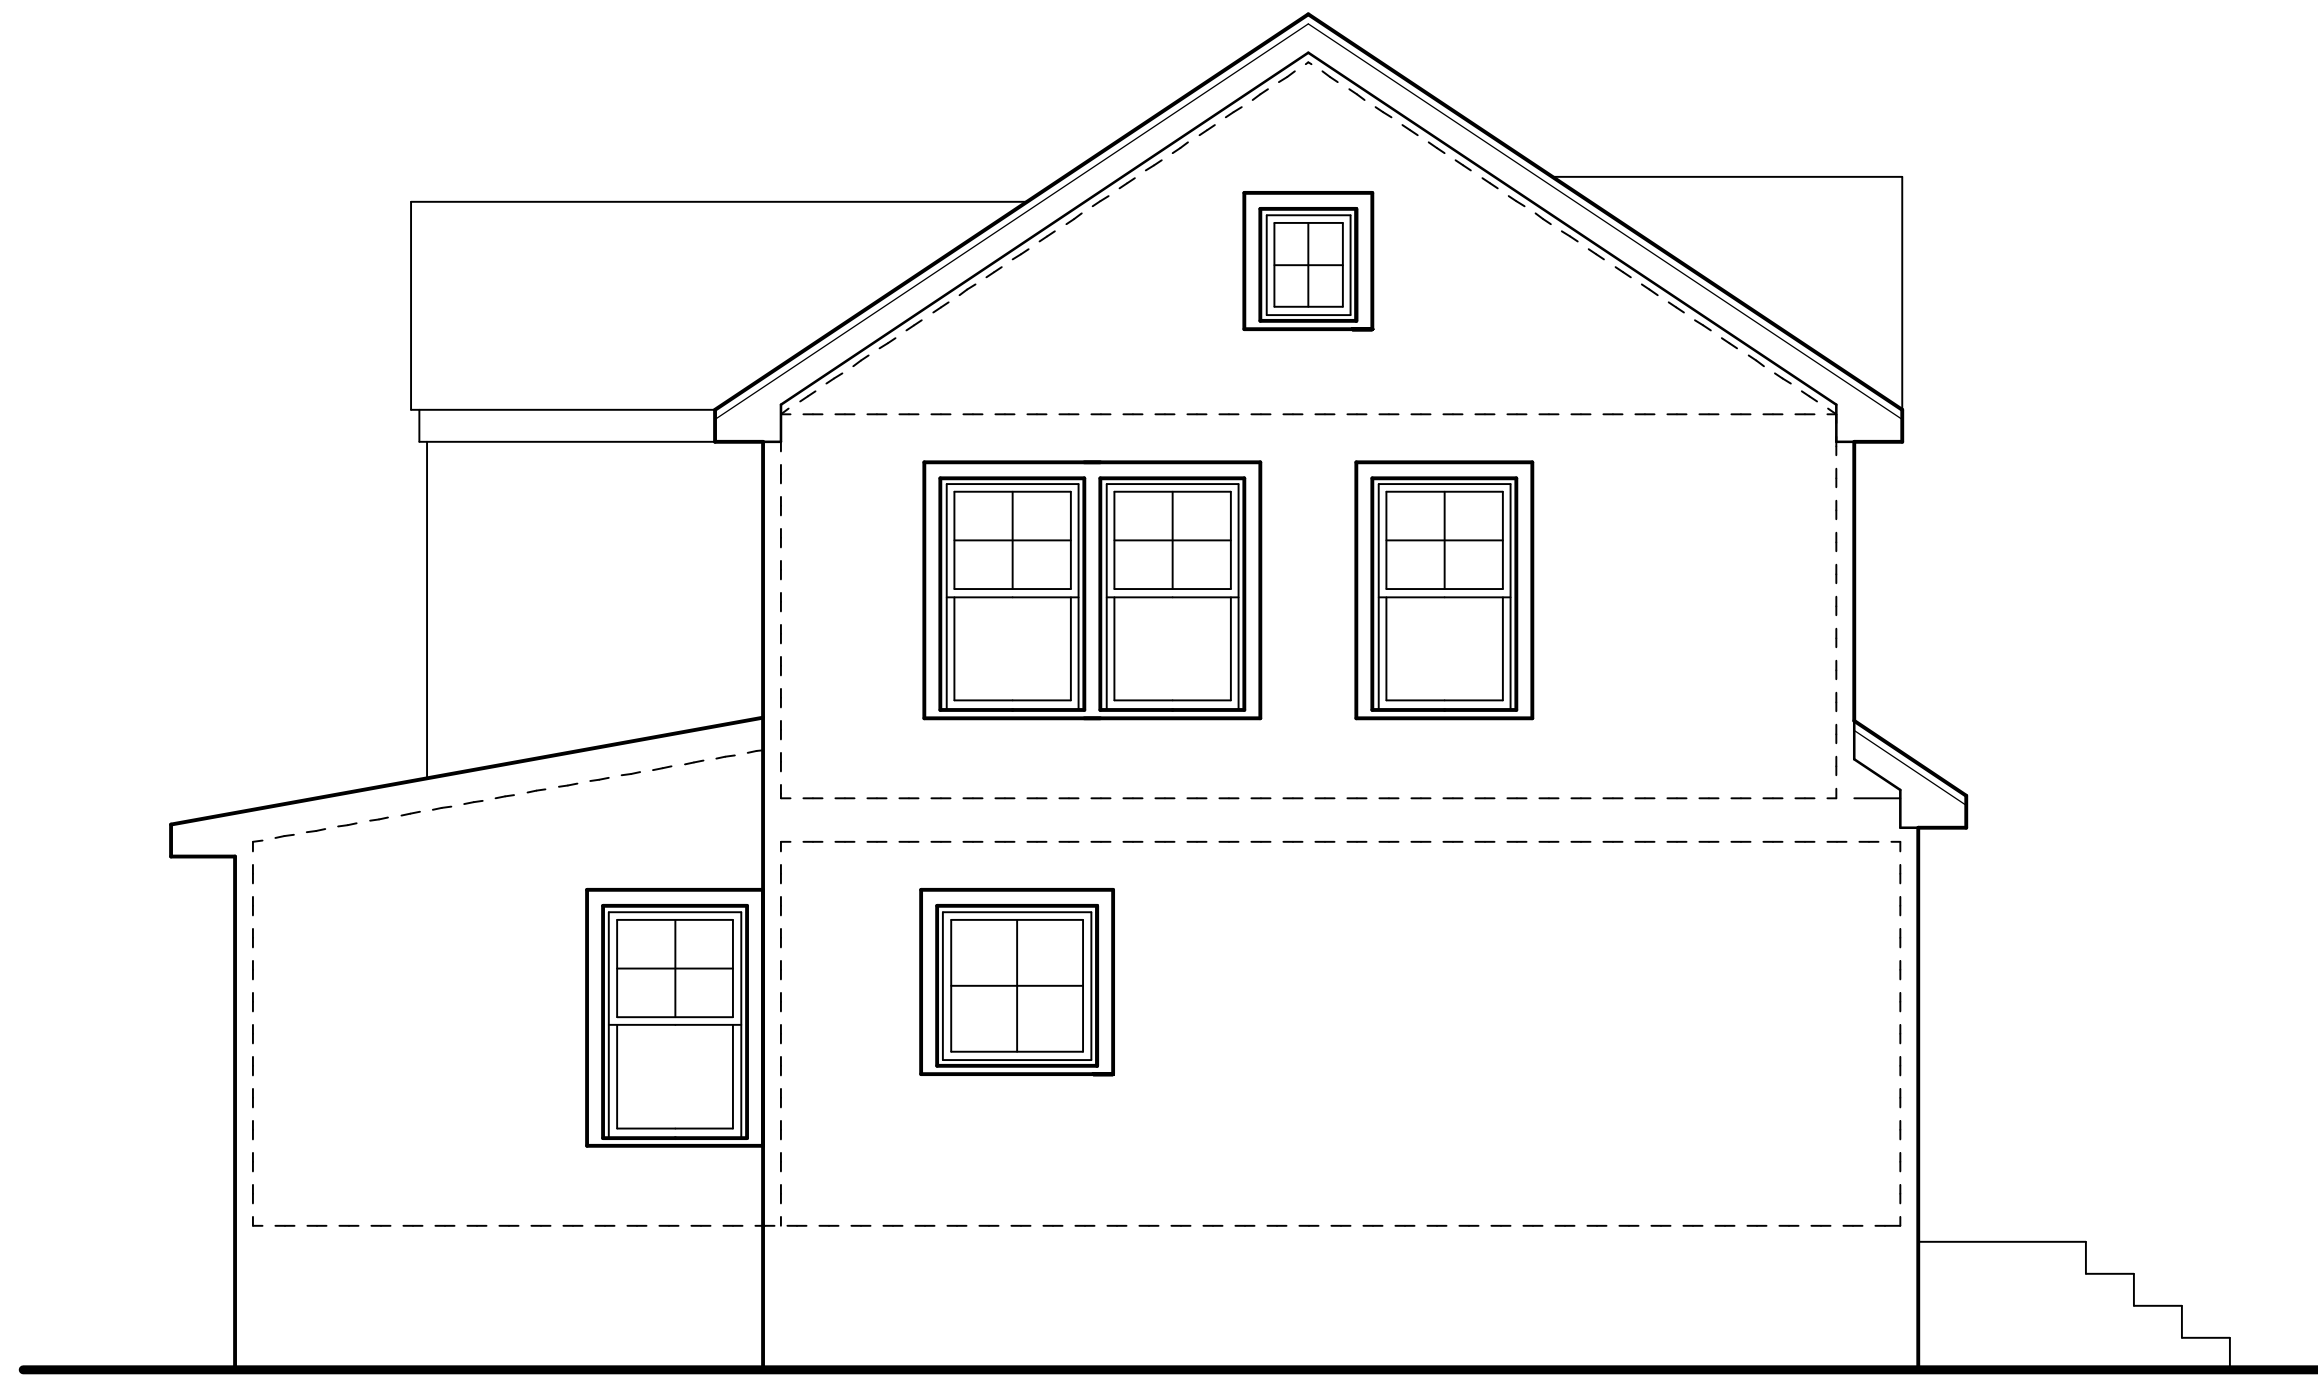


NORTH ELEVATION

SCALE: 1/4" = 1'-0"



WEST ELEVATION

SCALE: 1/4" = 1'-0"

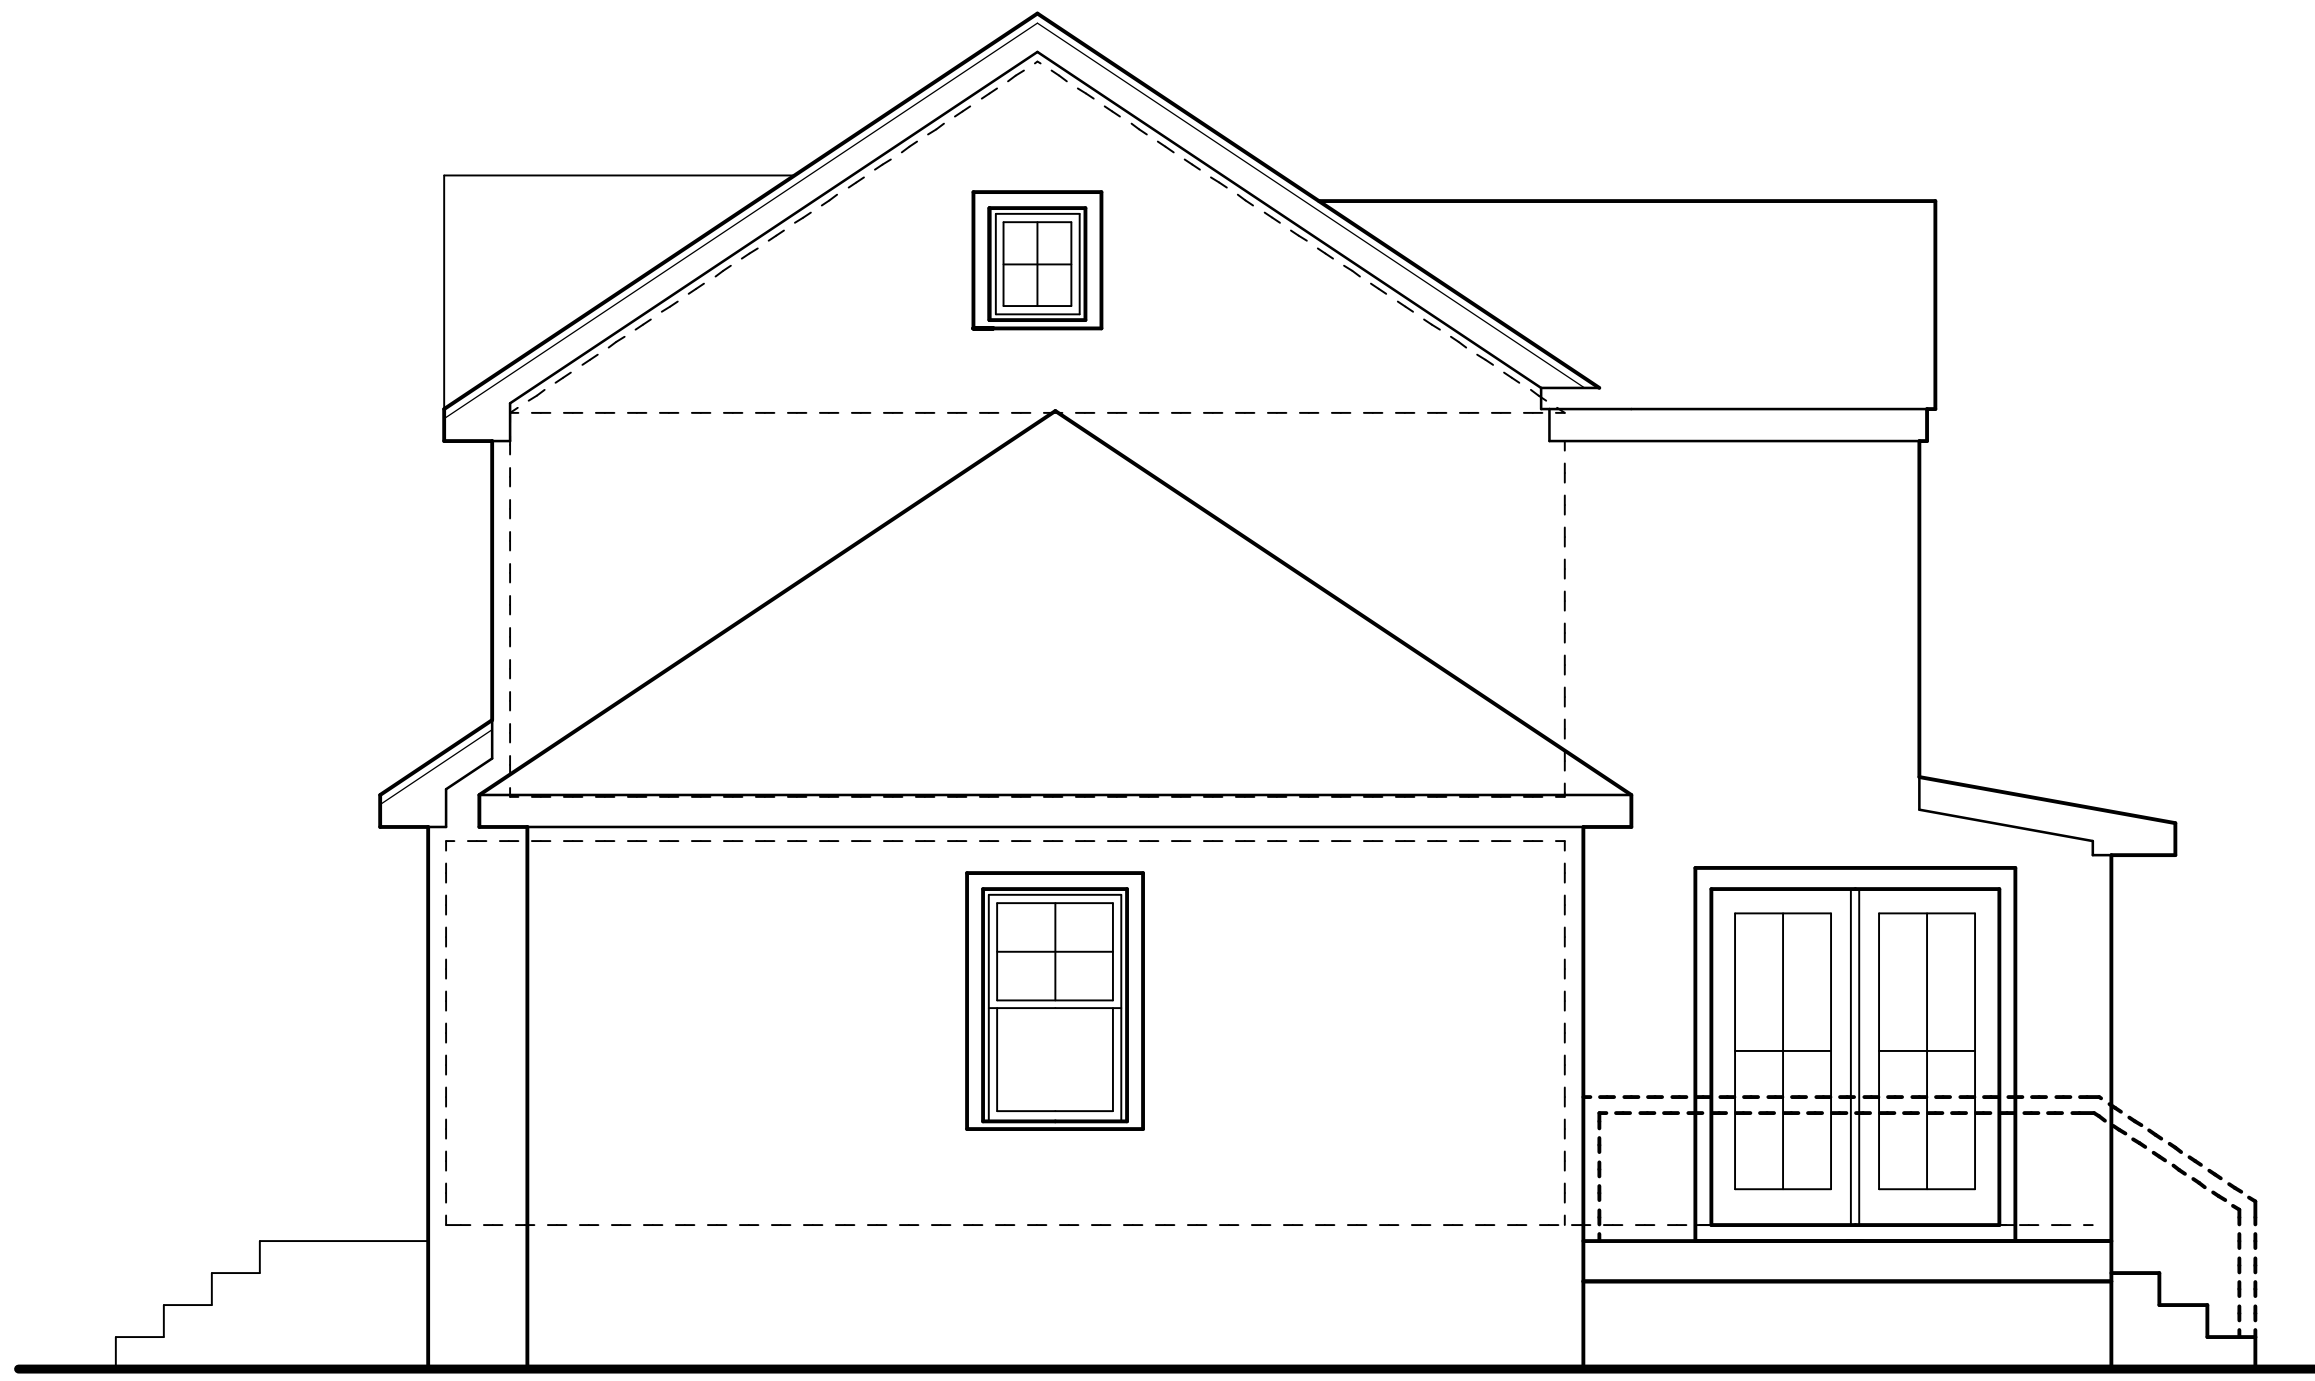

SOUTH ELEVATION

SCALE: 1/4" = 1'-0"



EAST ELEVATION

SCALE: 1/4" = 1'-0"

VALID IF SEALED

JOSEPH J. BRUNO, AIA
ARCHITECT
MARCH LIC. A00311

JOSEPH J. BRUNO, AIA
ARCHITECT

29 PASCACK ROAD
PARK RIDGE, NEW JERSEY 07454
TELEPHONE/ FACSIMILE 201-907-1115

ADDITION AND ALTERATIONS TO THE

SANCHEZ RESIDENCE

697 ELLINGTON ROAD
RIDGEWOOD, NEW JERSEY

DRAWN BY: JJB
CHECKED BY: ME

DATE: 04/18/25

REVISIONS:
11/01/25
11/04/25

SHEET NO:
A3 OF 3