

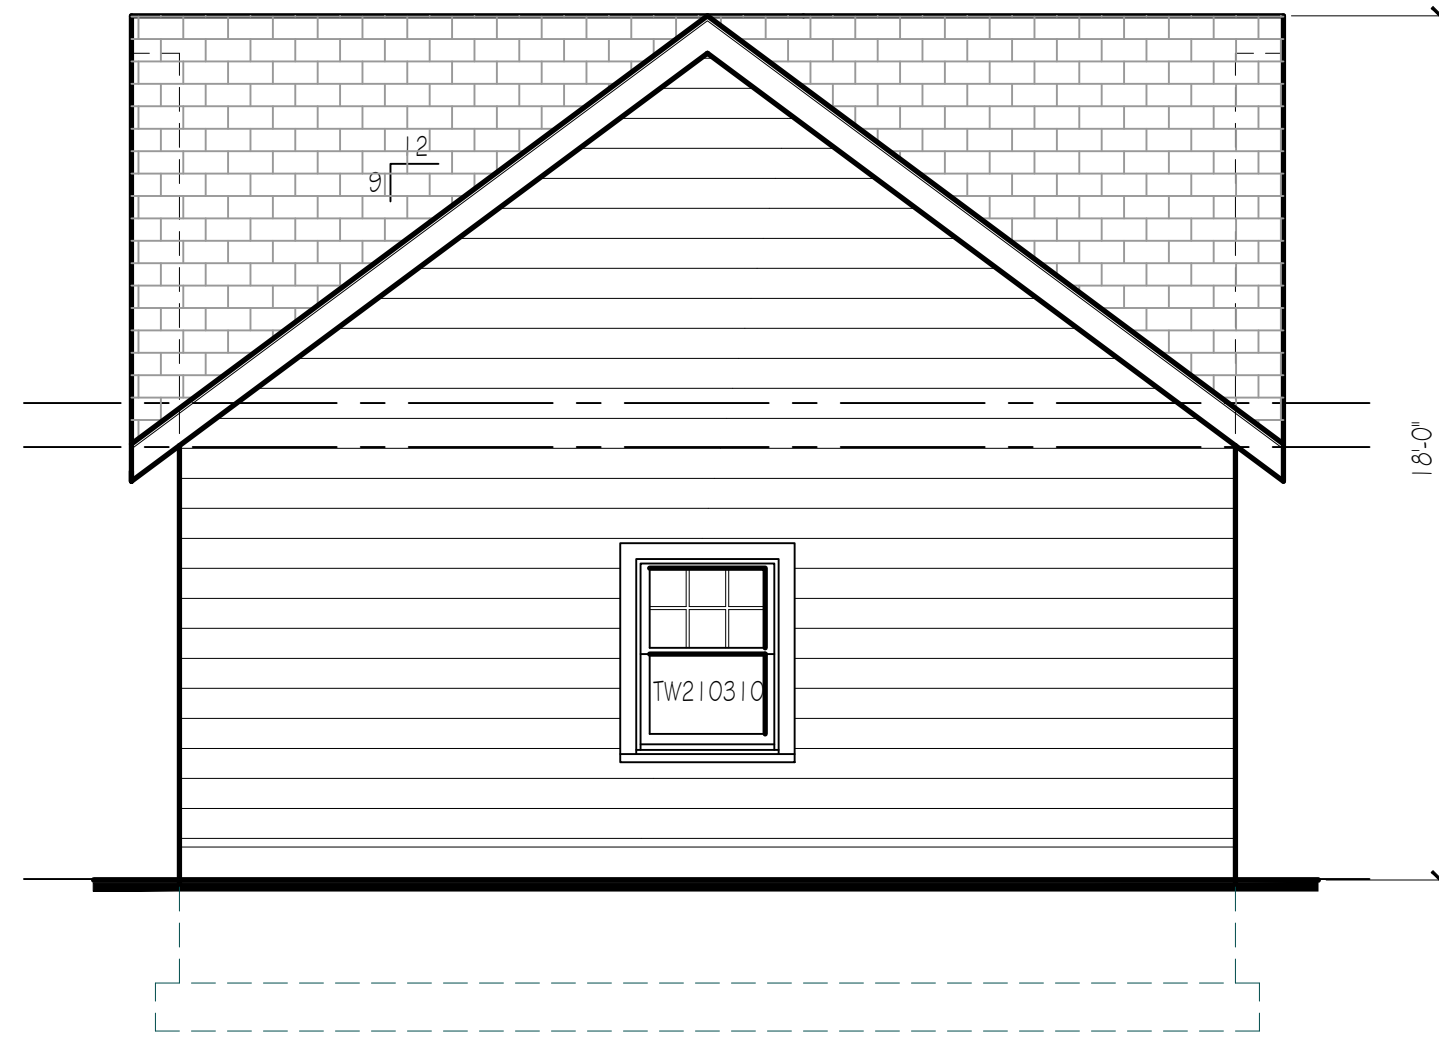



LEGEND / SYMBOLS

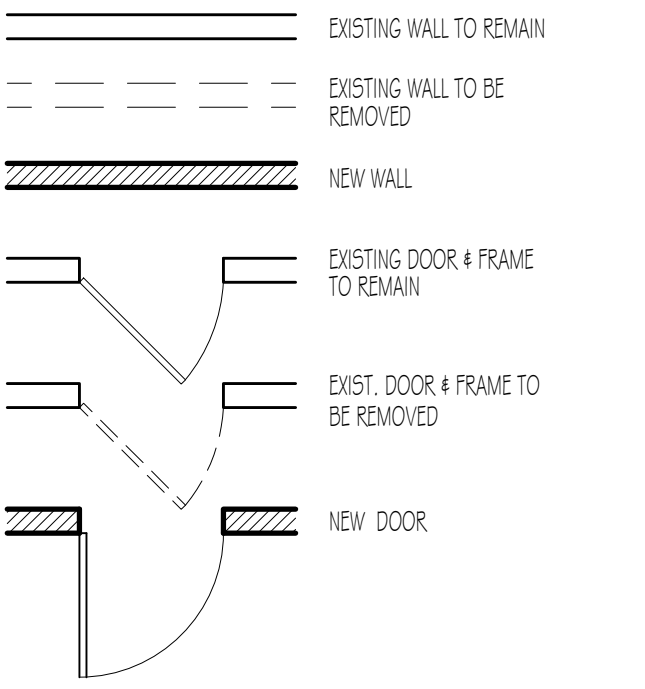

1 RIGHT SIDE ELEVATION
A-3 SCALE: 1/4" = 1'-0"

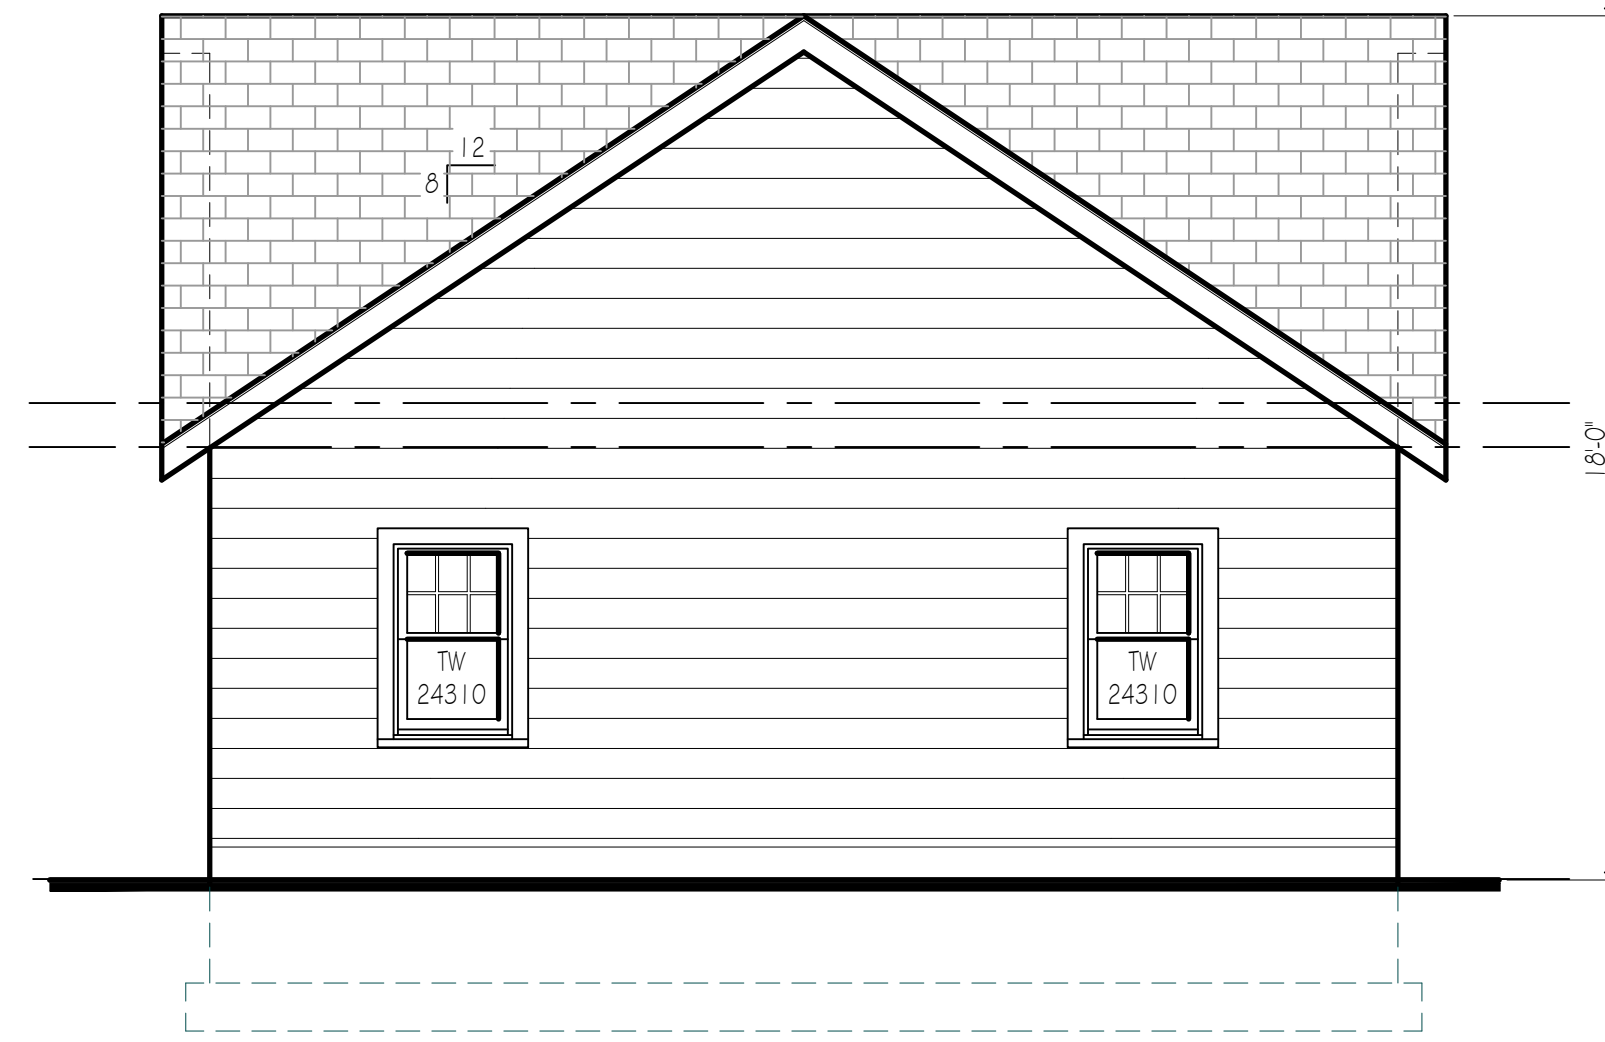


2 REAR ELEVATION
A-3 SCALE: 1/4" = 1'-0"

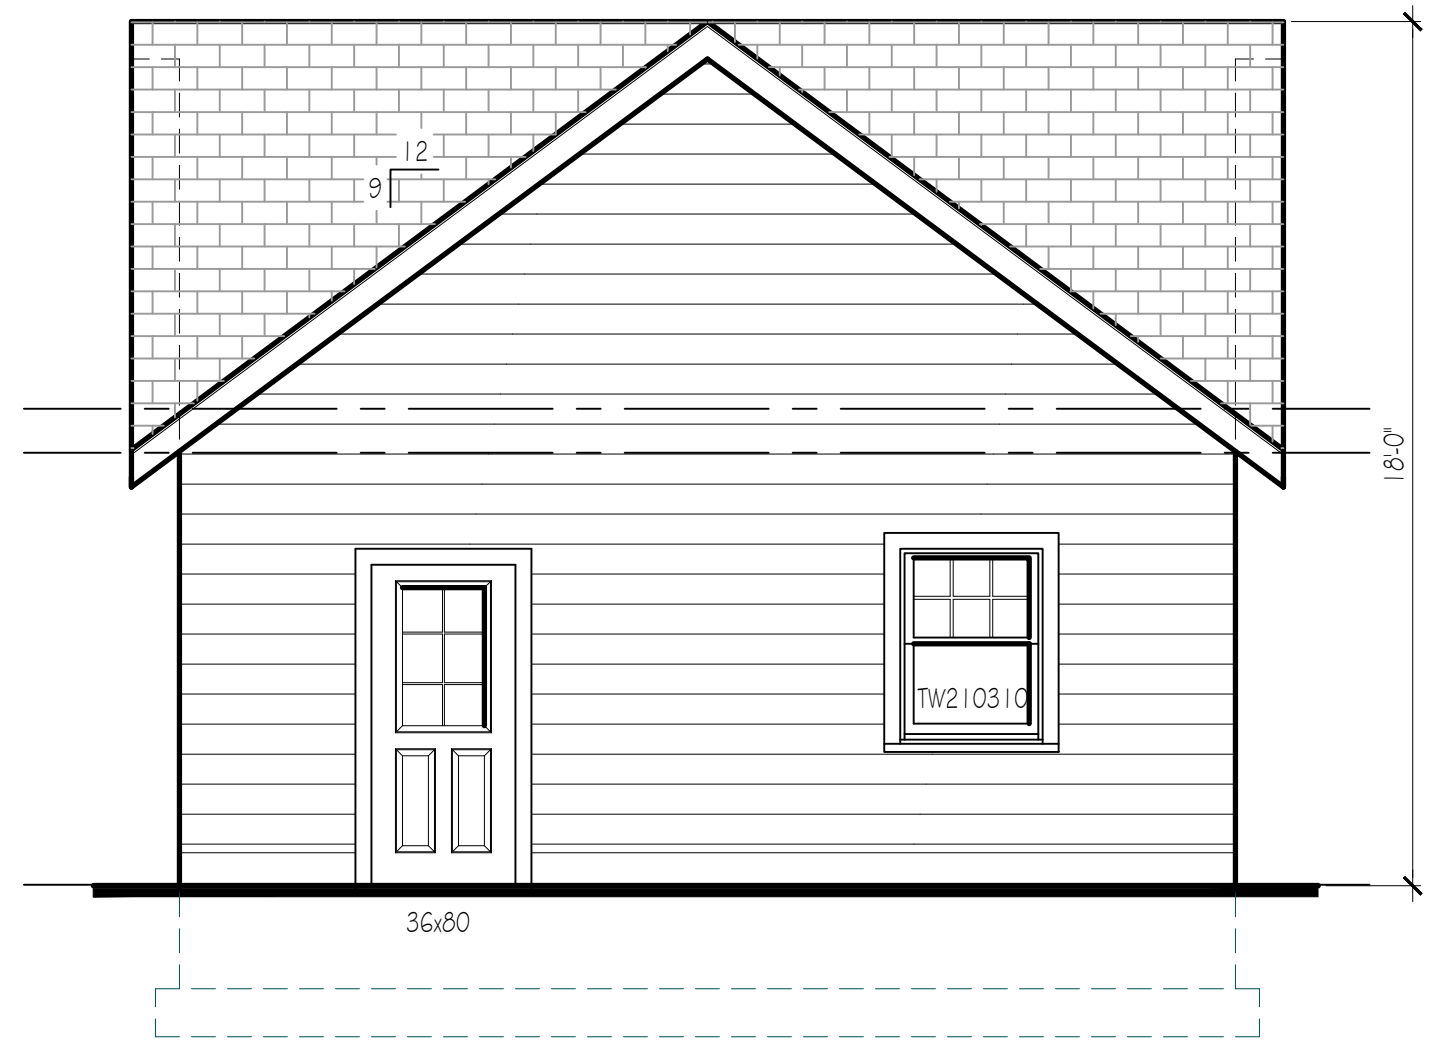

3 LEFT SIDE ELEVATION
A-3 SCALE: 1/4" = 1'-0"



4 FRONT ELEVATION
A-3 SCALE: 1/4" = 1'-0"

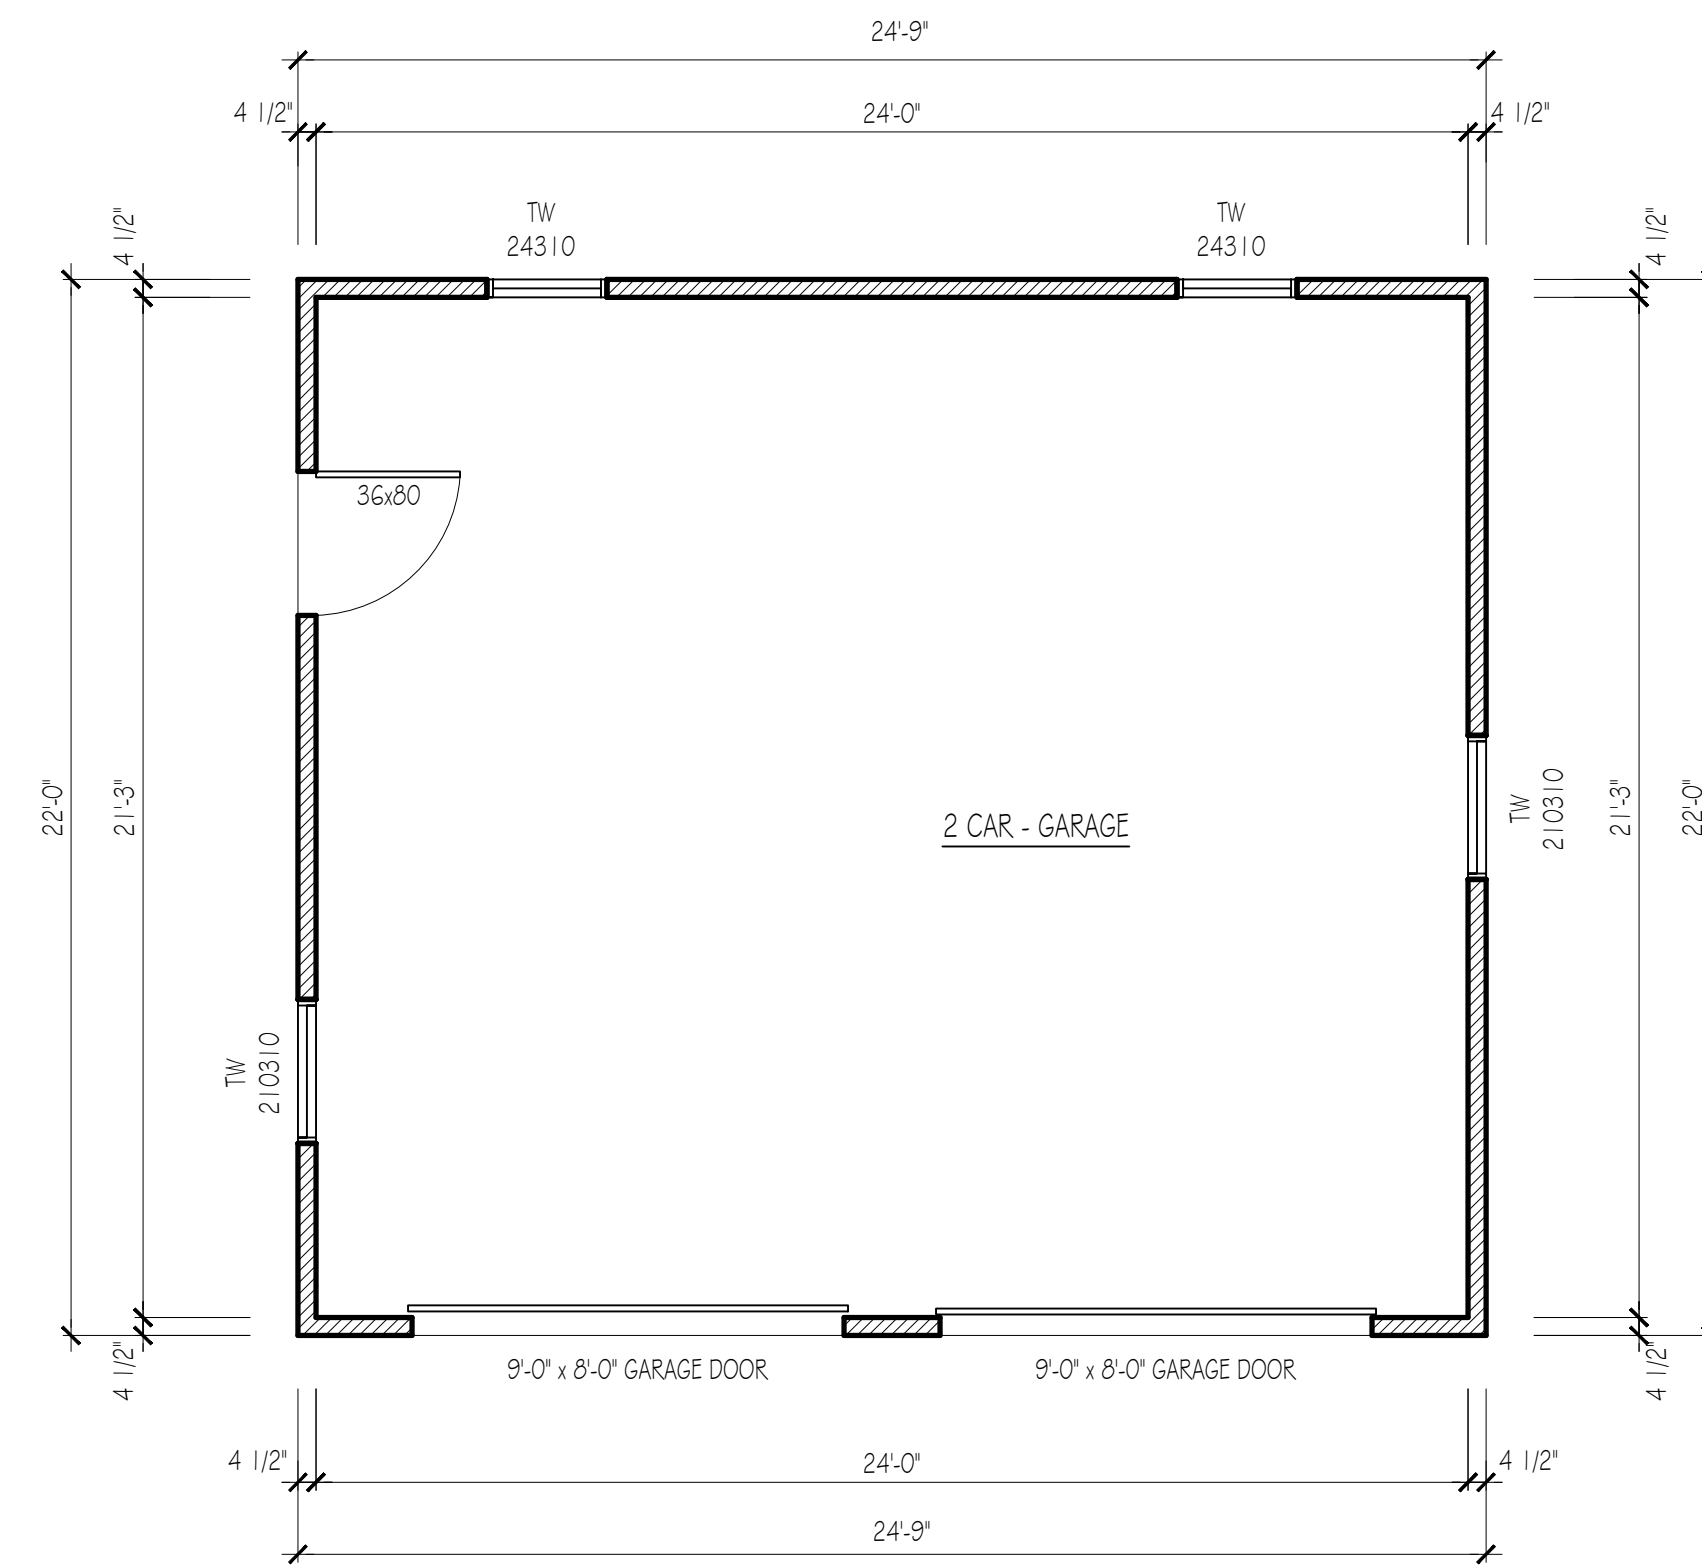

5 GARAGE PLAN
A-3 SCALE: 1/4" = 1'-0"

9-22-2025 ISSUED FOR VARIANCE
8-26-2025 ISSUED FOR OWNER REVIEW
8-29-2024 ISSUED FOR ZONING APPROVAL
6-24-2024 ISSUED FOR ZONING
12-4-2023 ISSUED FOR OWNER REVIEW
DATE ISSUE

RDS
ARCHITECTS
ROGER SCHLICHT ARCHITECT
58 Midwood Avenue, Allendale, New Jersey 07401
2 0 1 . 4 4 7 . 1 9 6 2

Roger D. Schlicht
NJ. Licence No. 09576

IANNACONE RESIDENCE
178 North Pleasant Avenue
Ridgewood, N.J.

DATE: 12-4-2023
SCALE: AS NOTED

GARAGE PLAN
& ELEVATIONS