


**1 SECOND FLOOR PLAN**  
SCALE: 1/8" = 1'-0"

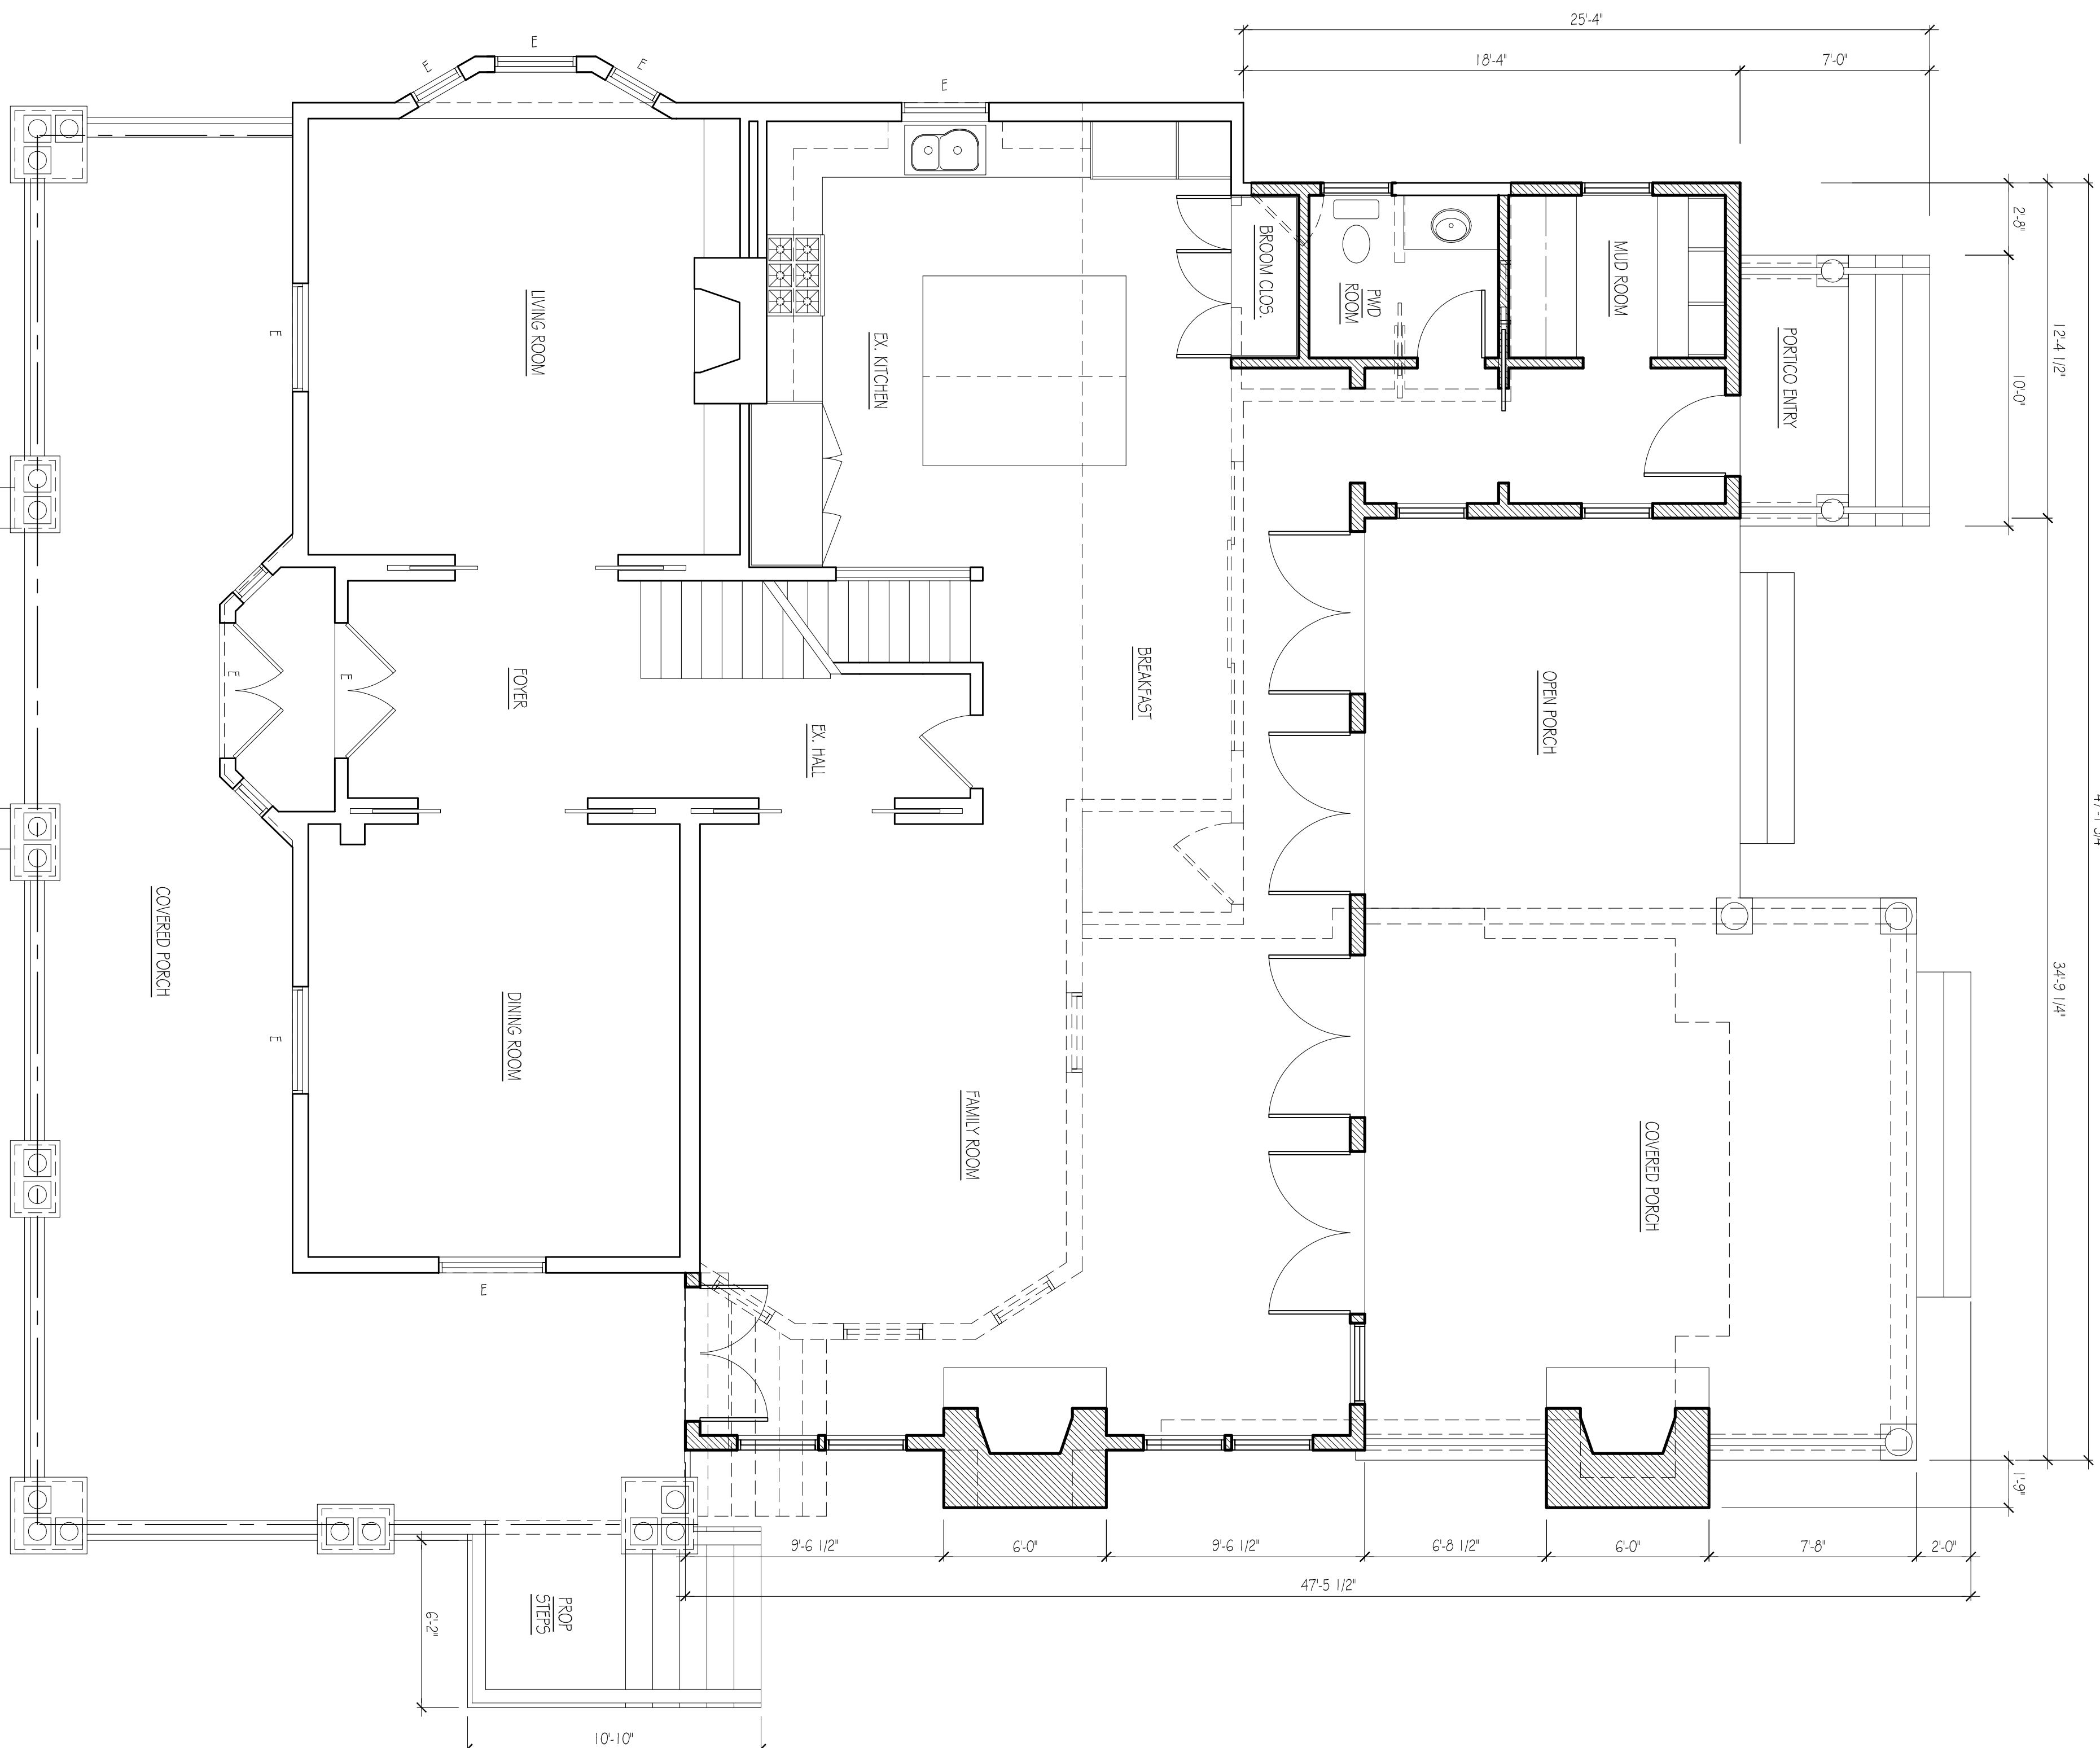

**2 FIRST FLOOR PLAN**  
SCALE: 1/8" = 1'-0"

**LEGEND / SYMBOLS**

- EXISTING WALL TO REMAIN
- EXISTING WALL TO BE REMOVED
- NEW WALL
- EXISTING DOOR FRAME TO BE REMOVED
- NEW DOOR
- EXISTING DOOR FRAME TO BE REMOVED
- NEW DOOR

2-21-2023 ISSUED FOR VARIANCE / DENIAL LTR  
 6-1-2023 ISSUED FOR OWNERS REVIEW  
 6-4-2023 ISSUED FOR LPC MEETING  
 8-2-2023 ISSUED FOR VARIANCE  
**RIDS ARCHITECTS**  
 ROGER SCHLICHT ARCHITECT  
 56 Wadhway Avenue, Ridgewood, New Jersey 07450  
 2 0 1 . 4 4 7 . 1 9 6 2

Roger D. Schlich  
 NJ License No. 09576  
**LEONARD RESIDENCE**  
 65 Park Slope  
 Ridgewood, N.J.

DATE: 2-21-2023  
 SCALE: AS NOTED

**FIRST & SECOND**  
**FLOOR PLANS**