


SECOND FLOOR PLAN

SCALE: 1/4"=1'-0"

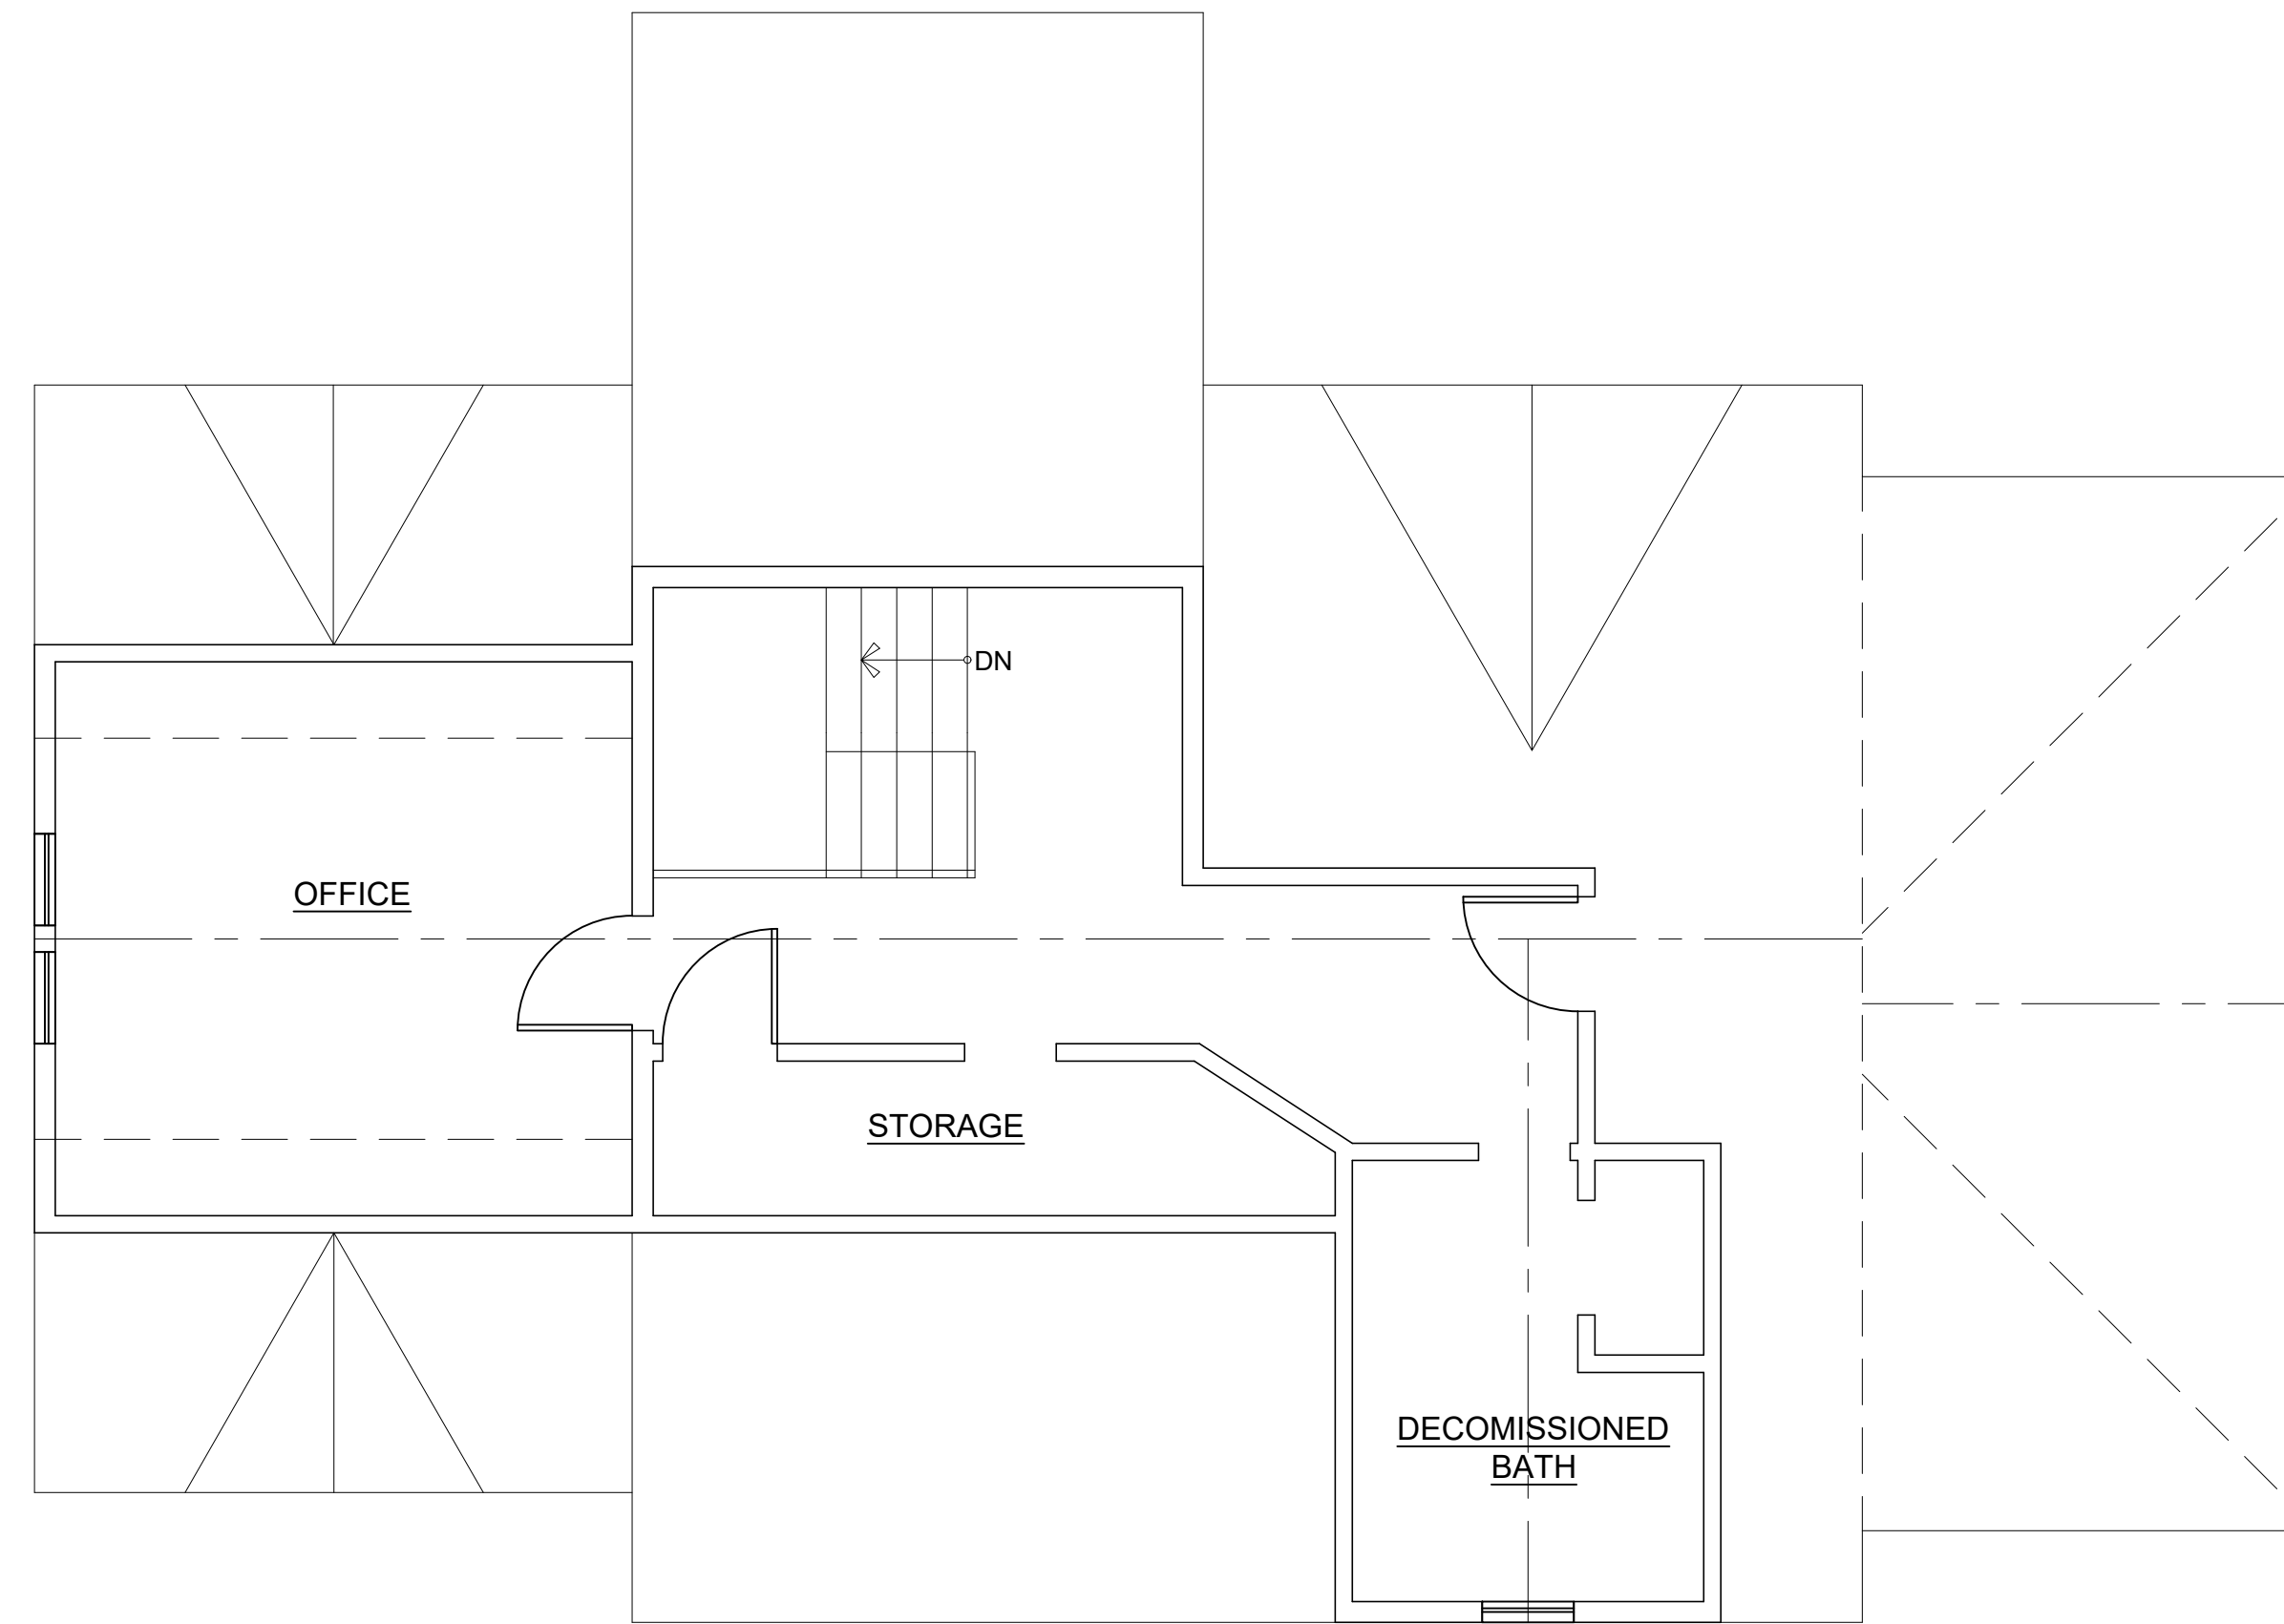

ATTIC PLAN

SCALE: 1/4"=1'-0"

TOTAL 4,357.90/13,125 = 33.2% 4,357.90 S.F. 4,357.90/10,500 = 41.5%

CESAR F. PADILLA, R. A.
 875 ALEXANDRIA COURT * RAMSEY * NEW JERSEY 07446
 Phone * 862-881-7708 Email * cfpadilla@aol.com

2ND FL & ATTIC PLAN
 ADDITION & ALTERATIONS TO
 225 HIGHLAND AVENUE
 RIDGEWOOD, NJ

Cesar F. Padilla, Lic. No. 13091

DATE	03/04/24
STATUS	AS NOTED
DRAWN	CP
CHECKED	CP

NO.	REVISIONS

JOB NUMBER
22406

DWG. NUMBER

A-2