




LEGEND / SYMBOLS

- EXISTING WALL TO REMAIN
- EXISTING WALL TO BE REMOVED
- NEW WALL
- EXISTING DOOR & FRAME TO REMAIN
- EXIST. DOOR & FRAME TO BE REMOVED
- NEW DOOR

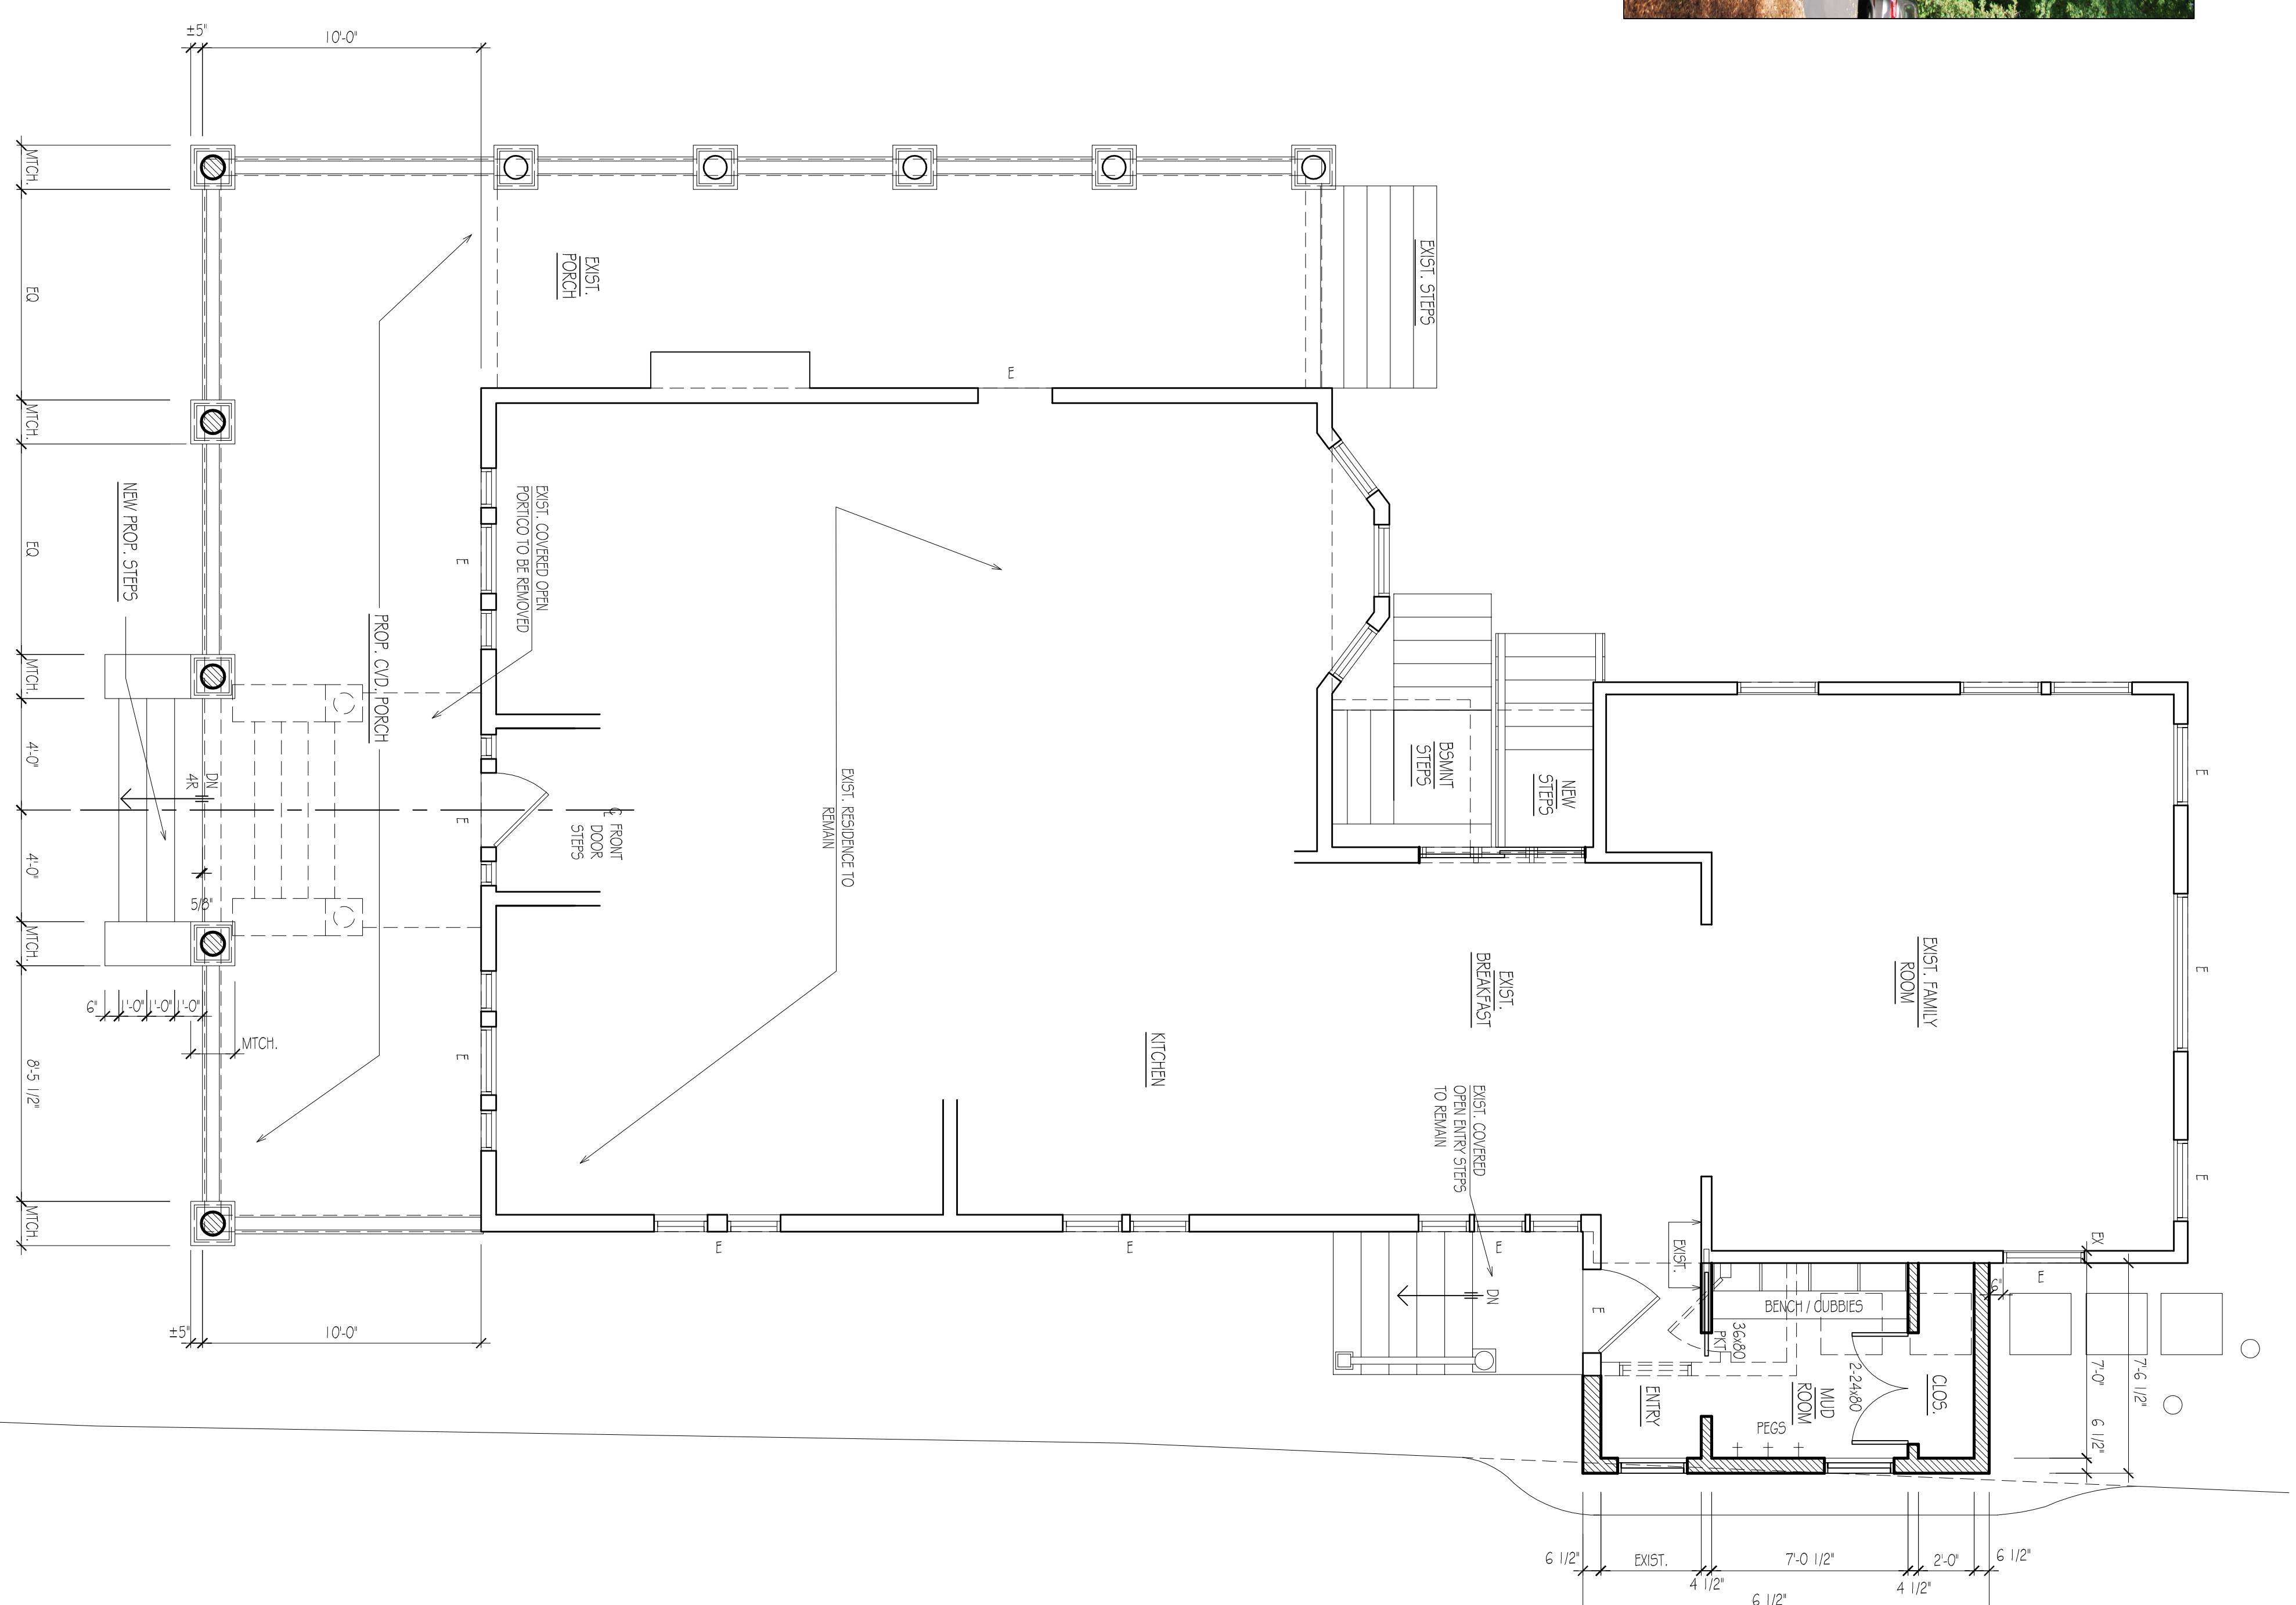

1 FIRST FLOOR PLAN
 V-3 SCALE: 1/4" = 1'-0"

3-13-2025 REV. ISSUED FOR VARIANCE
 11-26-2024 DATE ISSUED FOR VARIANCE
 DATE ISSUE

RIDS ARCHITECTS
 ROGER SCHLICHT ARCHITECT
 58 Mulwood Avenue, Altamira, New Jersey 07801
 2 0 1 . . 4 4 7 . . 1 9 6 2

Roger D. Schlicht
 NJ License No. 009776

HLAVACEK RESIDENCE
 316 South Irving St.
 Ridgewood, N.J.

DATE: 11-26-2024
 SCALE: AS NOTED