

**PETER B. COOPER
& ASSOCIATES**

ARCHITECTS & LANDSCAPE ARCHITECTS
14 OVERBROOK ROAD, RAMSEY, NJ 07446
TEL: 201-512-1146 FAX: 201-783-8299
PETER@PETERCOOPERARCHITECTS.COM

PROPRIETARY NOTE:
IT IS A VIOLATION OF NJS LAW FOR ANY PERSON, UNLESS ACTING UNDER THE DIRECTION OF THE ARCHITECT OF RECORD, TO ALTER OR CHANGE ANY ITEM ON THESE PLANS. THE INFORMATION AND DRAWINGS HEREIN ARE OF PROPRIETARY NATURE AND FOR USE BY OUR CLIENTS ONLY, ON THIS SITE ONLY, AND NOT TO BE USED FOR ANY OTHER PURPOSE OTHER THAN THIS LOCATION OR OWNER WITHOUT WRITTEN CONSENT OF PETER COOPER.

PROJECT:

**JON & GENNY
ZYMARIS
RESIDENCE**


815 HILLCREST ROAD
RIDGECREST
NJ 07450

NO.	DATE	REVISION


ISSUED: 7-11-25
ISSUED FOR VARIANCE: 7-28-25
ISSUED FOR PERMIT:
DRAWN BY: PBC
CHECKED BY: PBC
SCALE: AS NOTED
PROJECT #: 25-01
DRAWING:

**BASEMENT PLAN,
REAR & SIDE
ELEVATIONS**

**PETER B. COOPER
ARCHITECT**

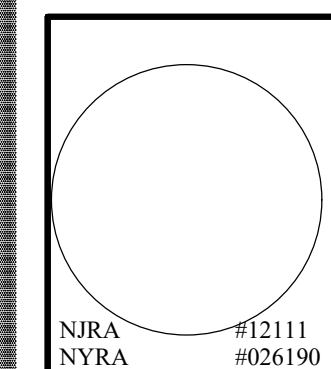


A-1a

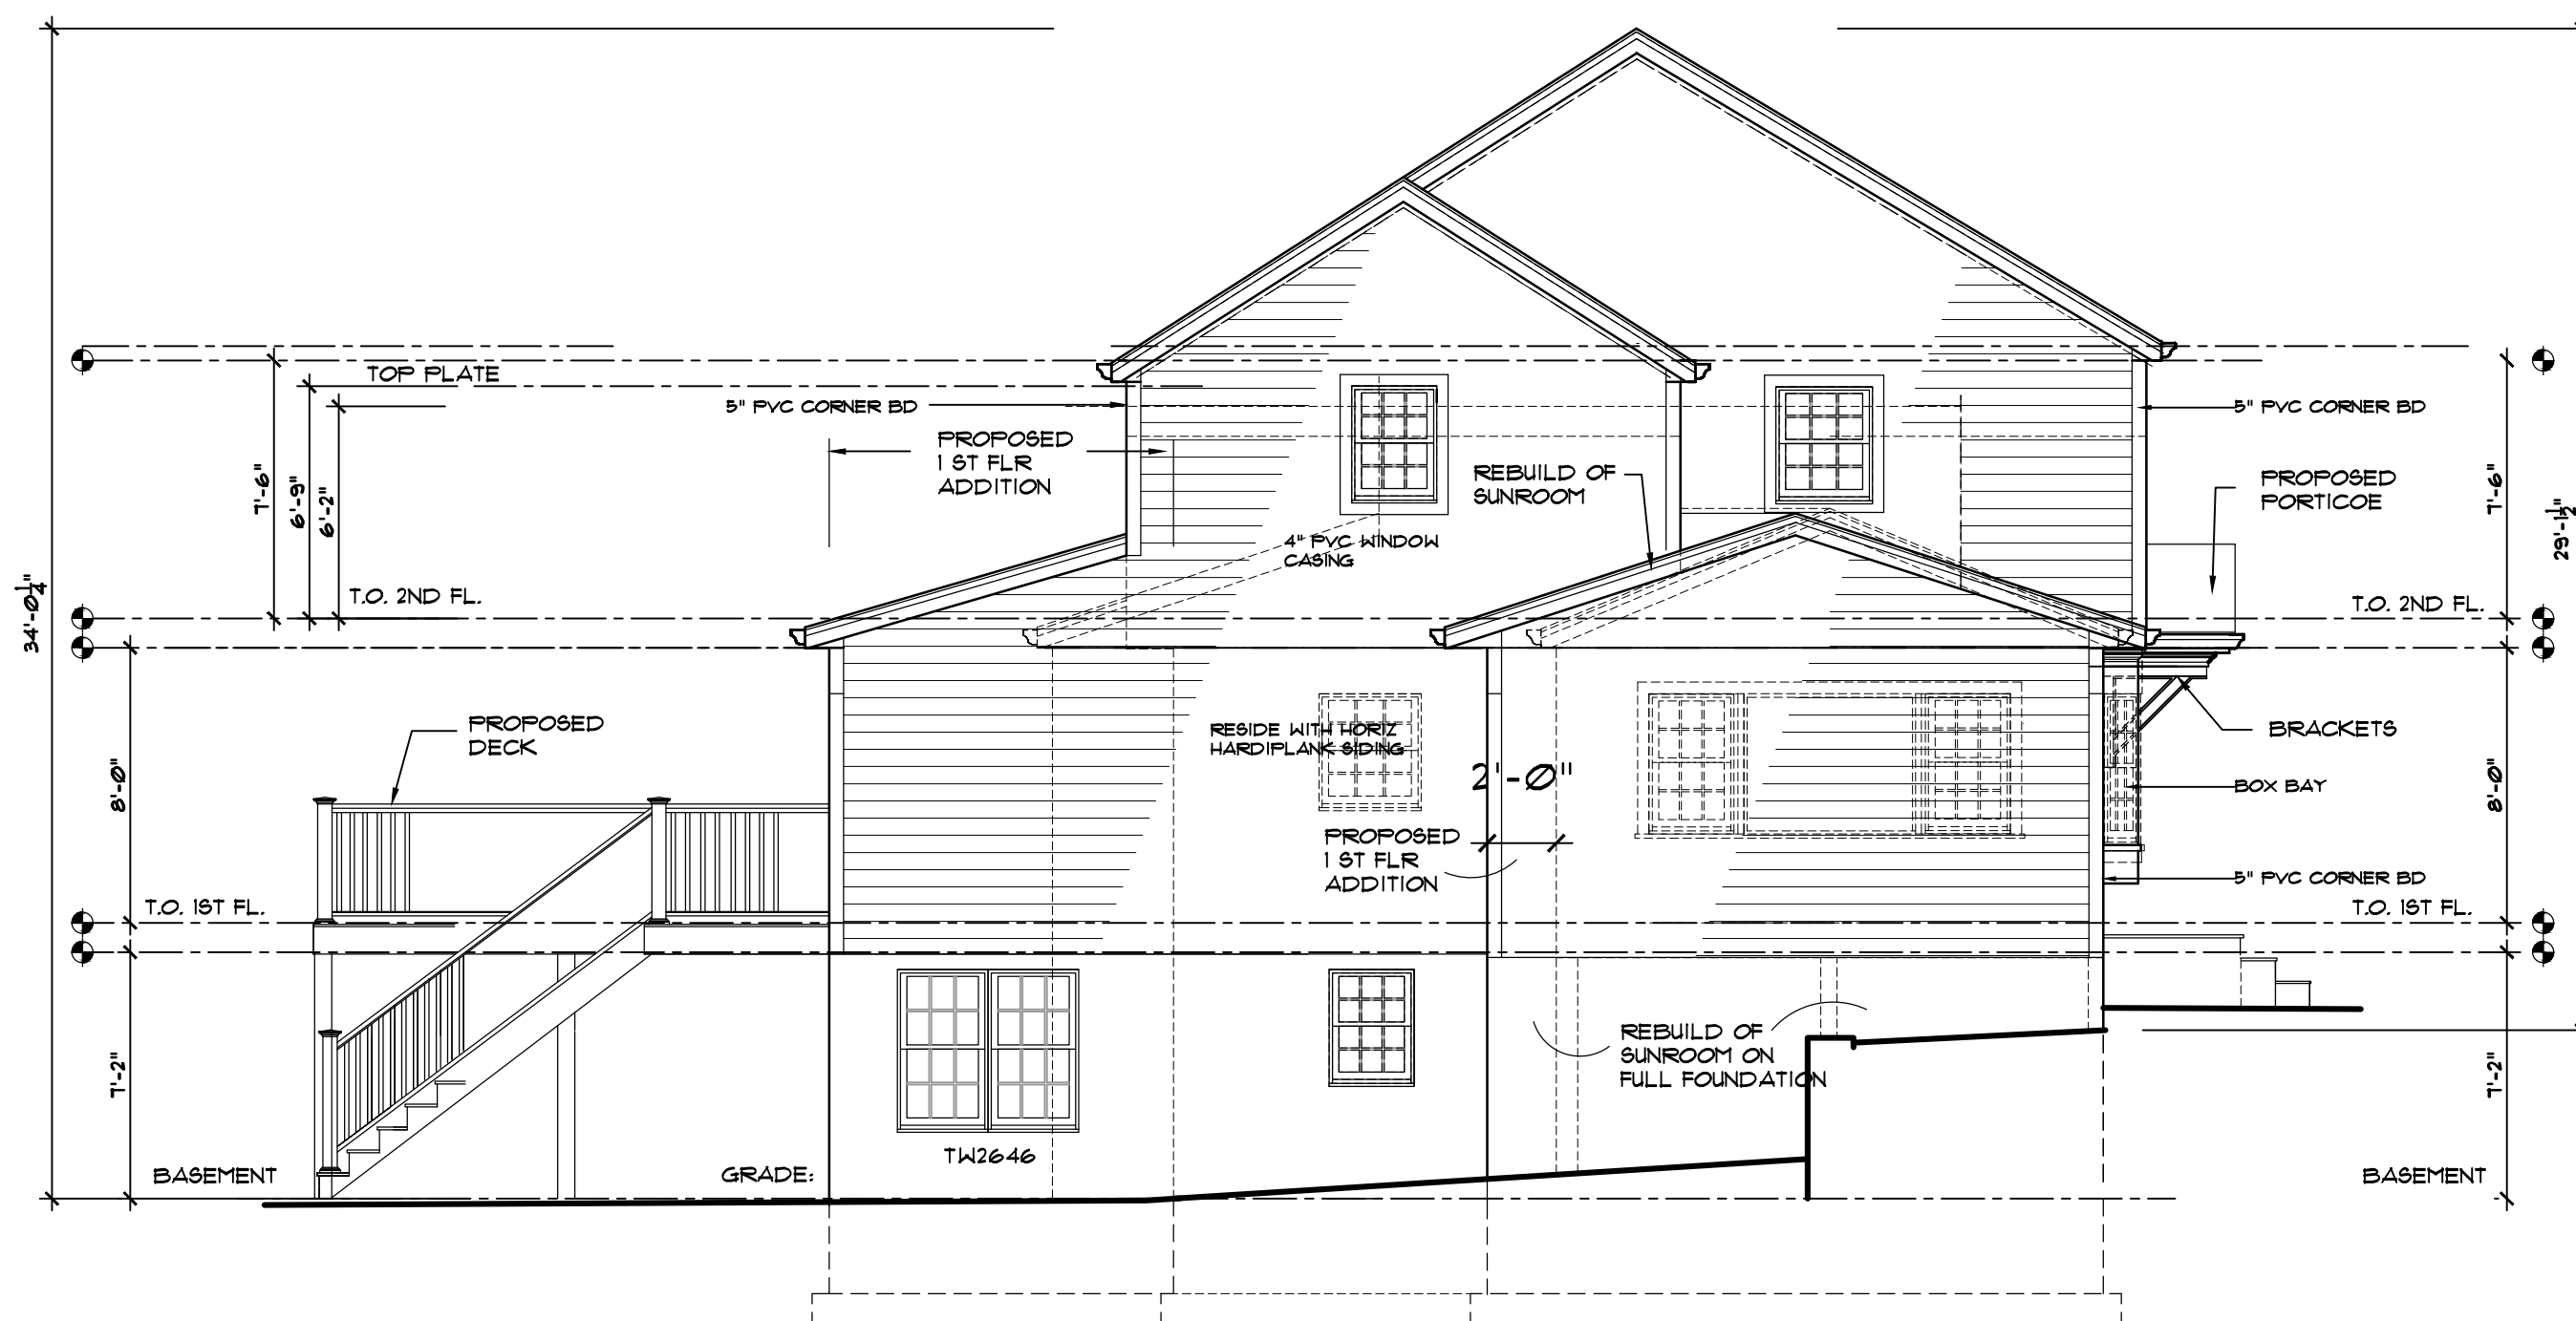


LEFT SIDE ELEVATION

SCALE: 3/16" = 1'-0"

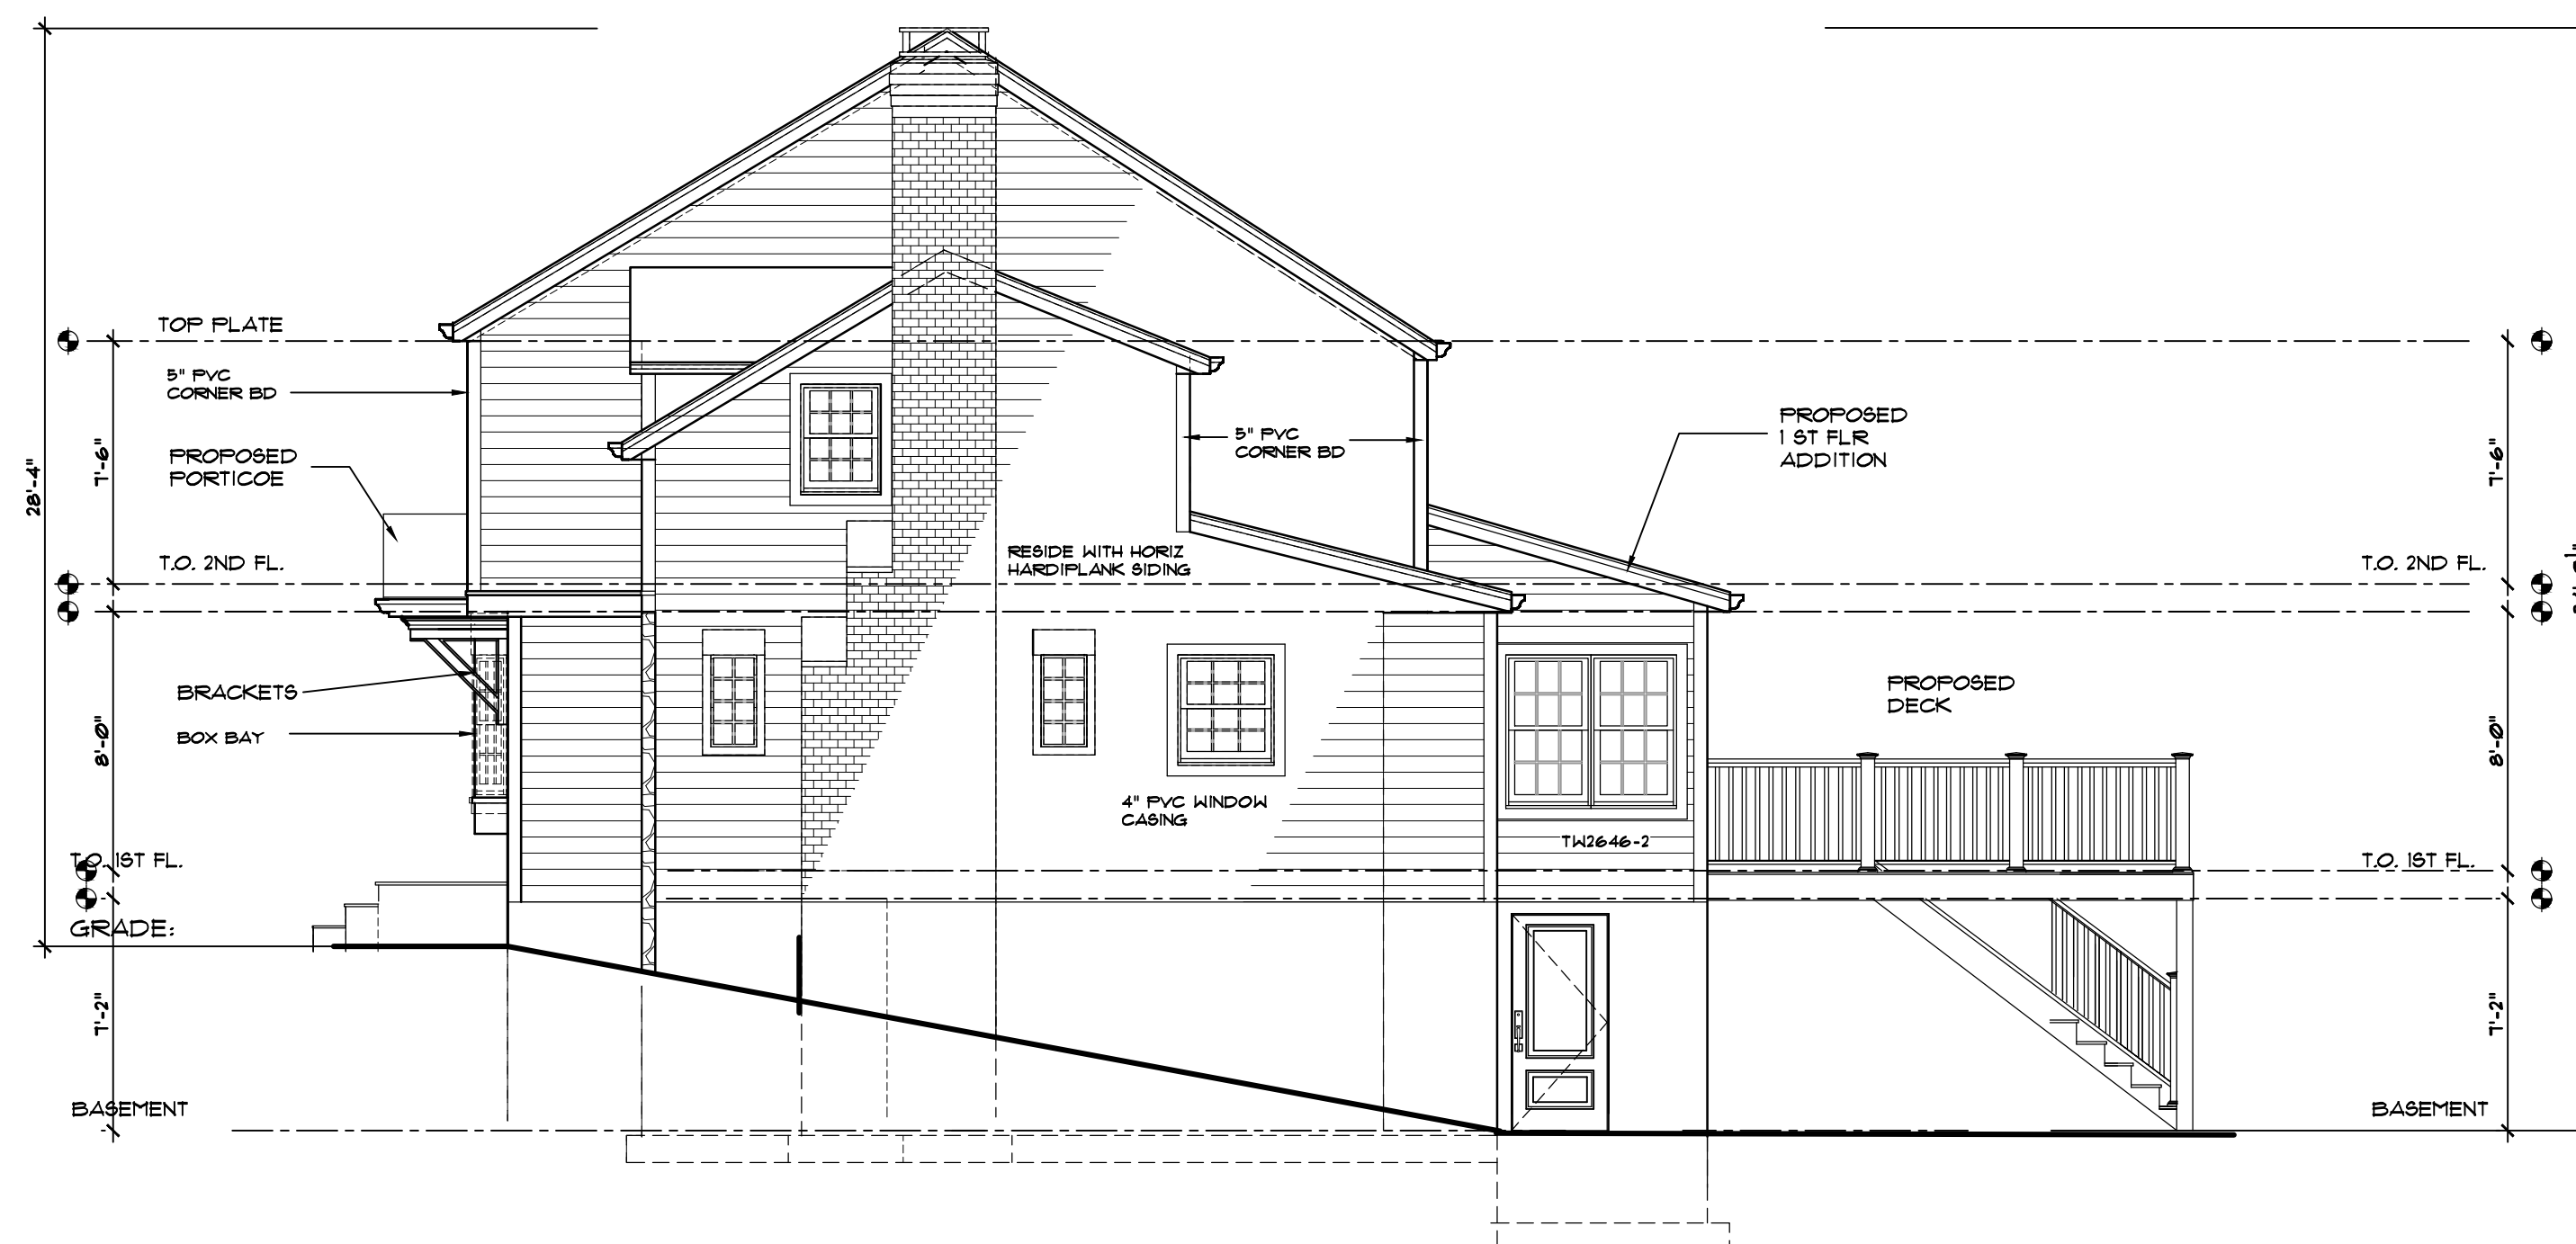


RIGHT SIDE ELEVATION

SCALE: 3/16" = 1'-0"

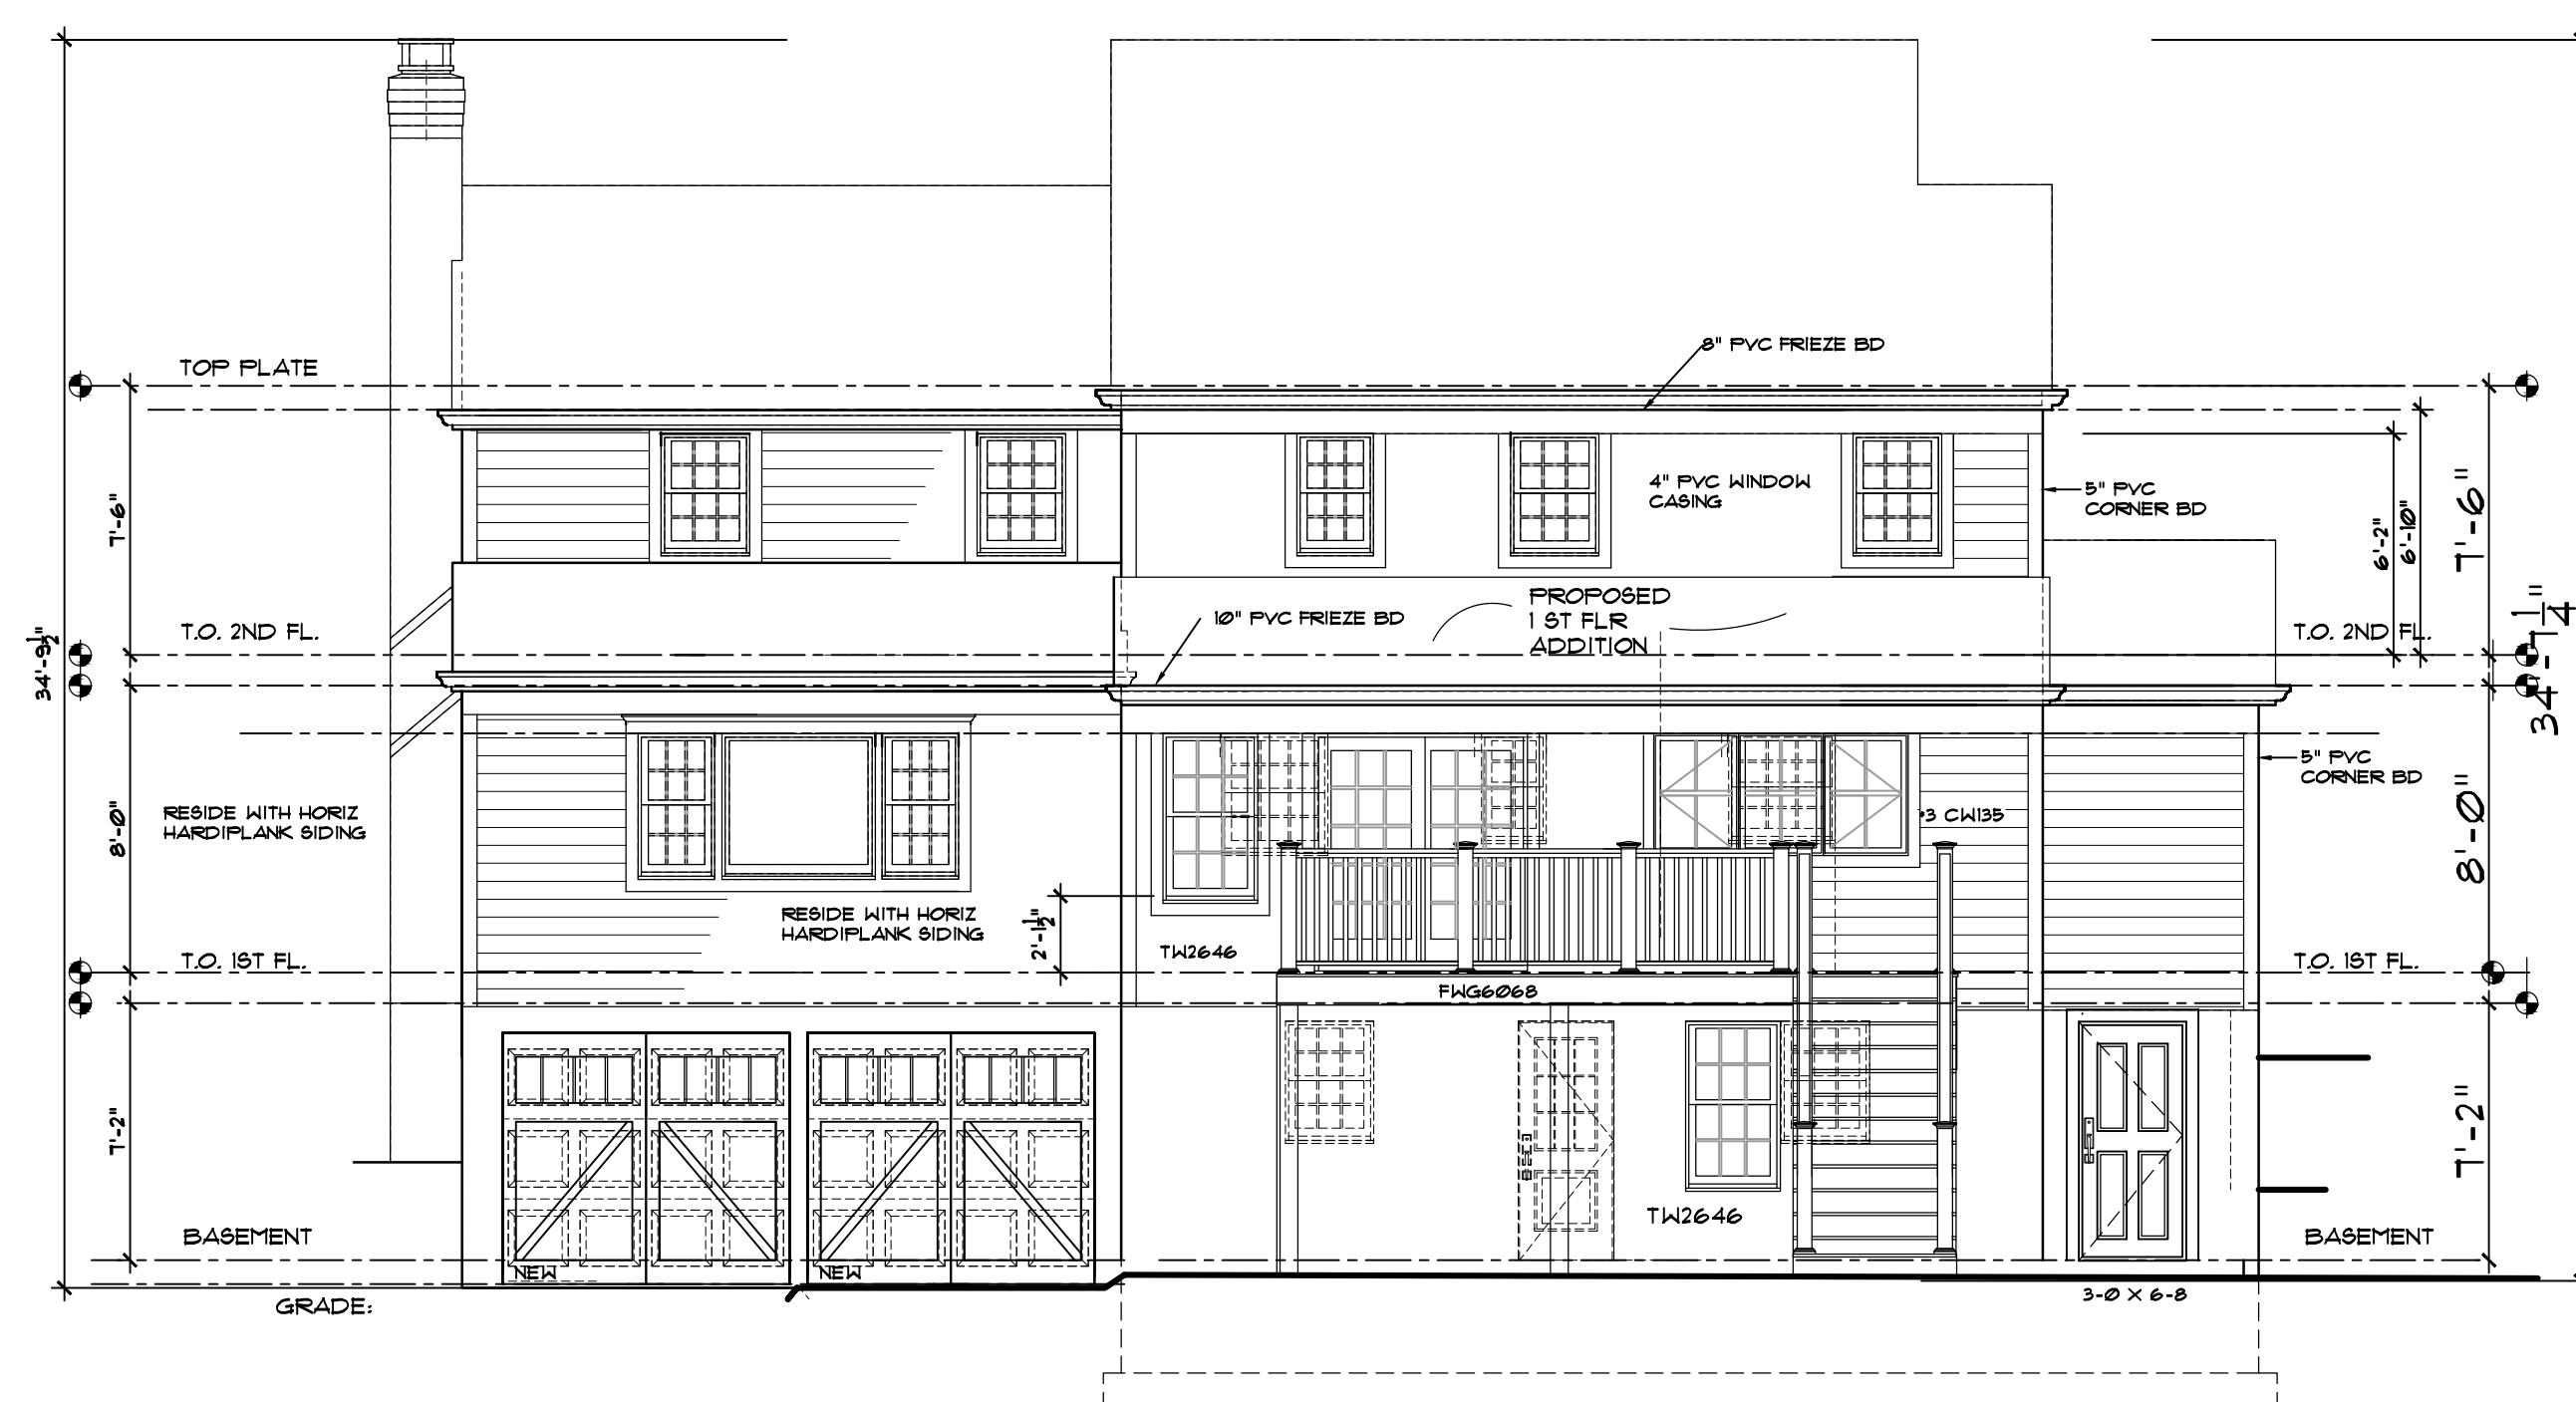

REAR ELEVATION

SCALE: 3/16" = 1'-0"

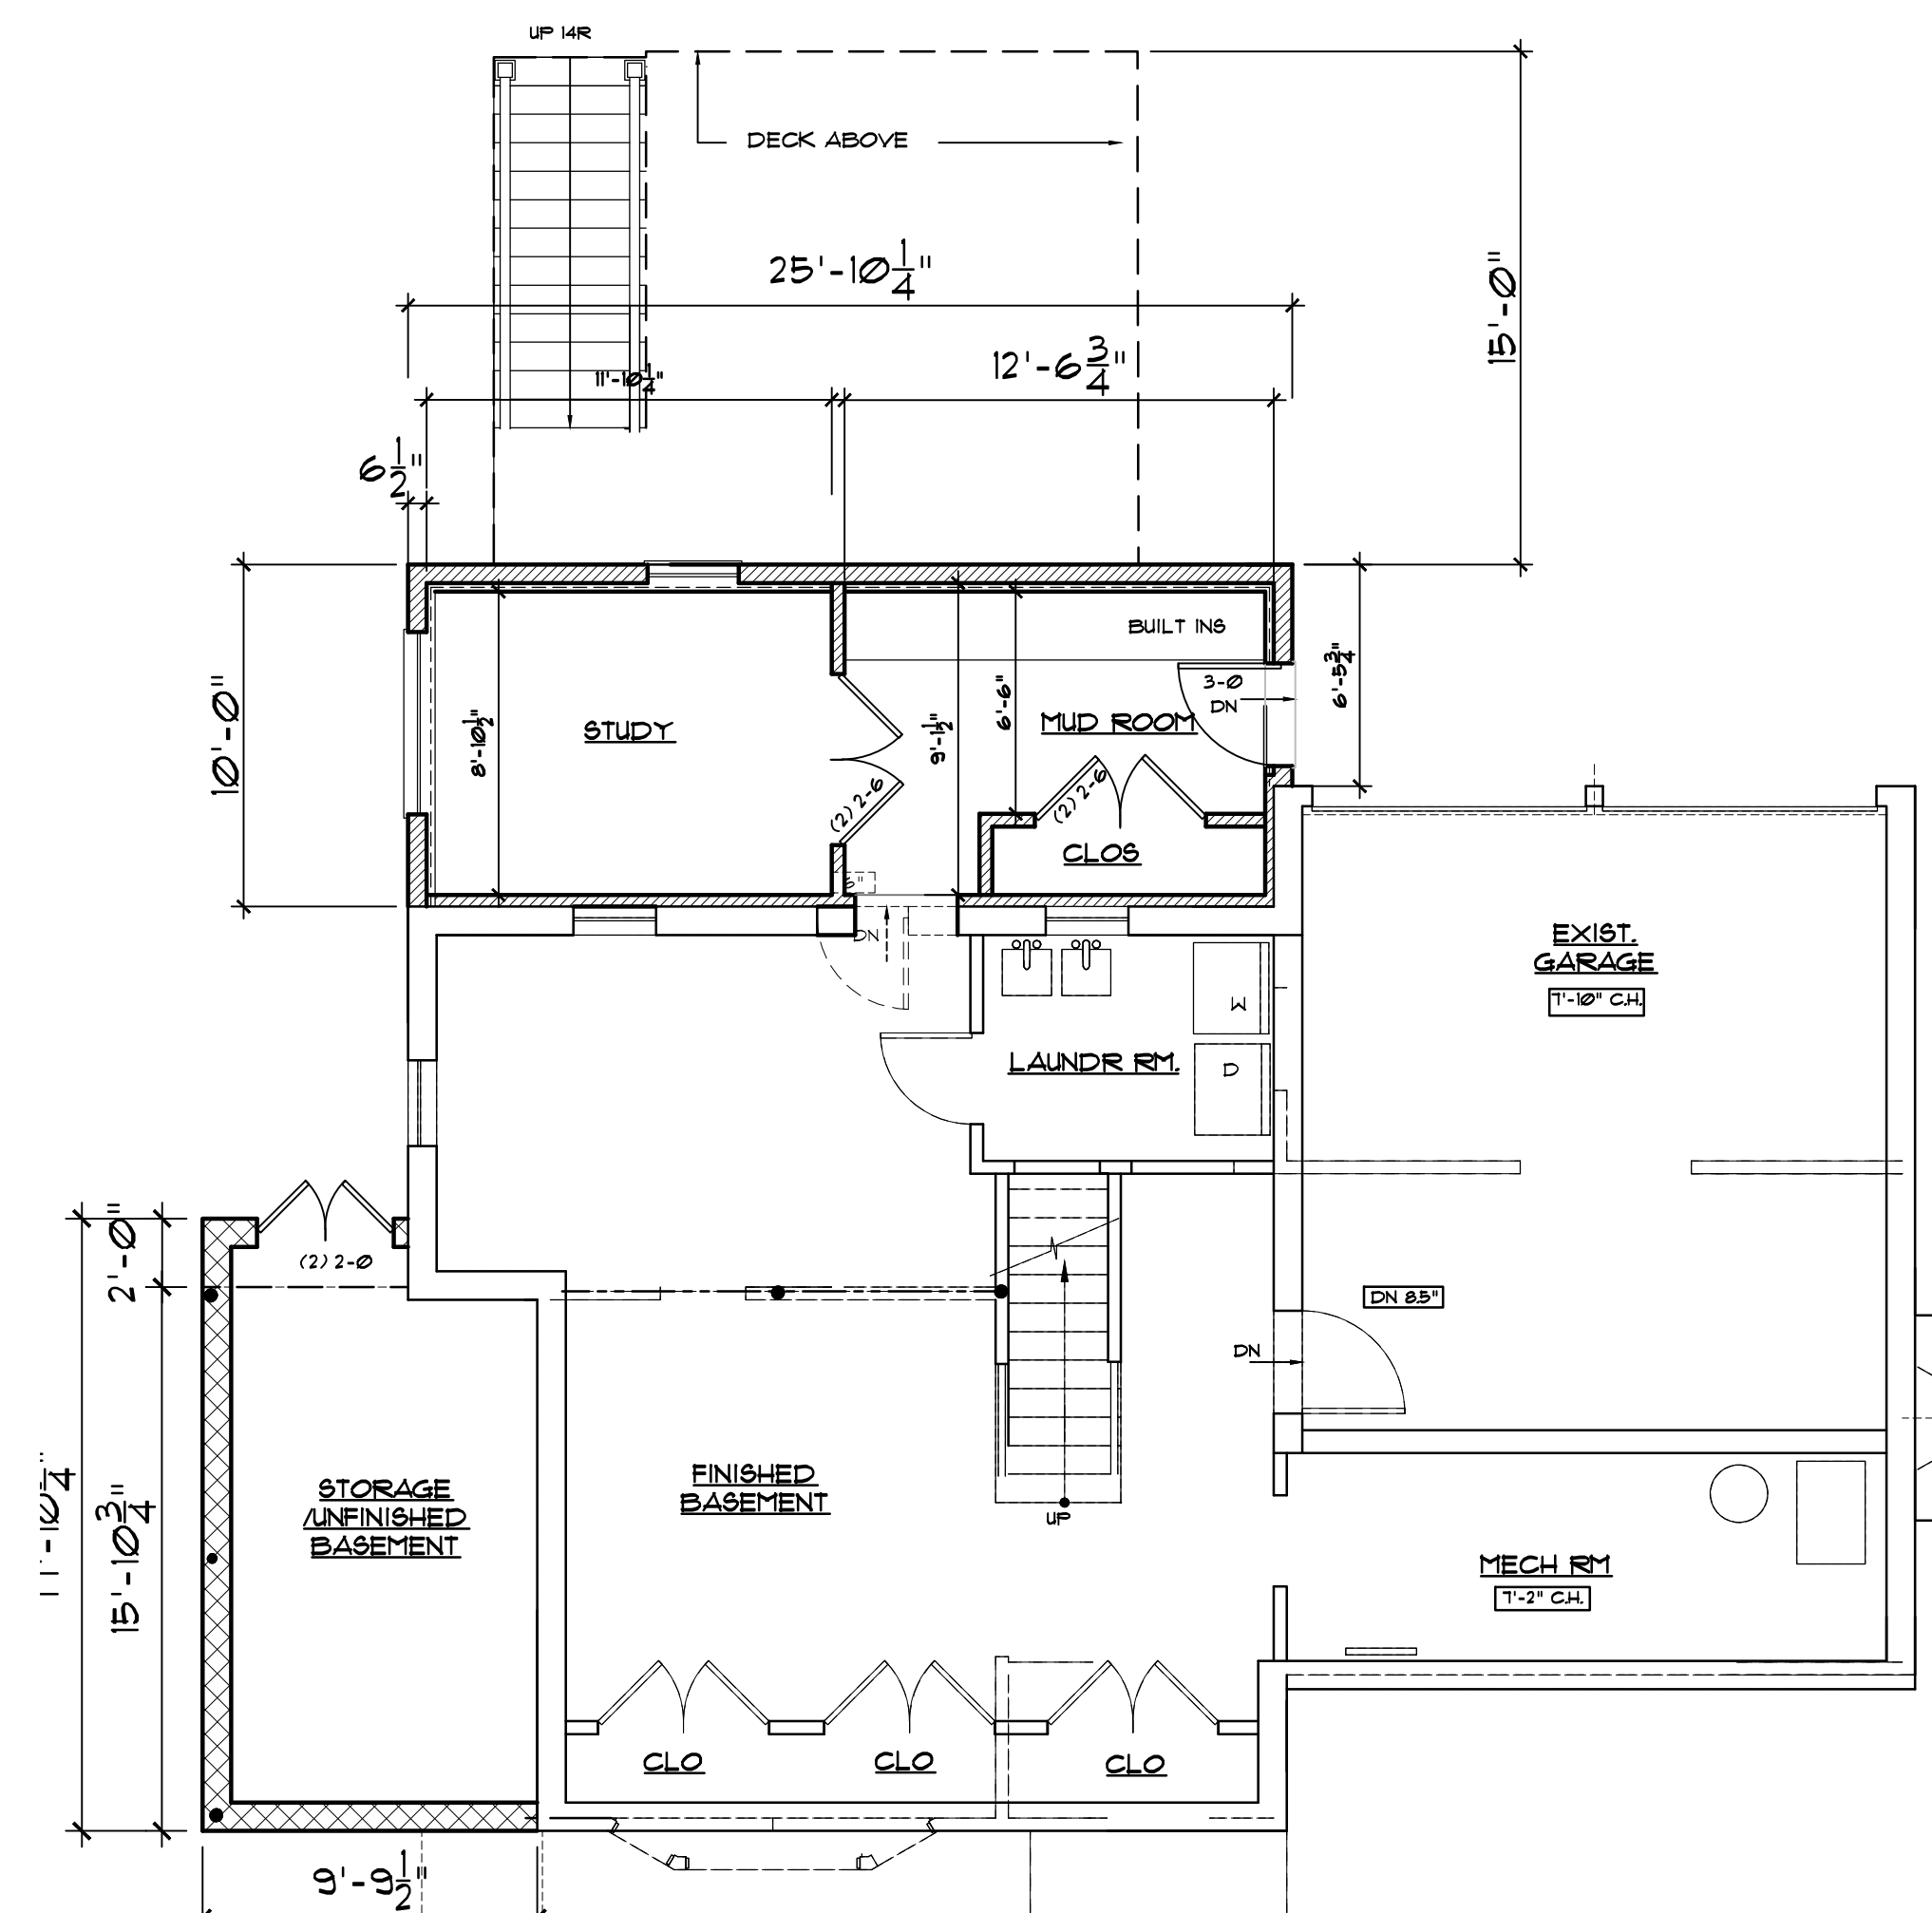

BASEMENT PLAN

SCALE: 3/16" = 1'-0"