



AREA OF EXISTING FIRST FLOOR TO BE RENOVATED

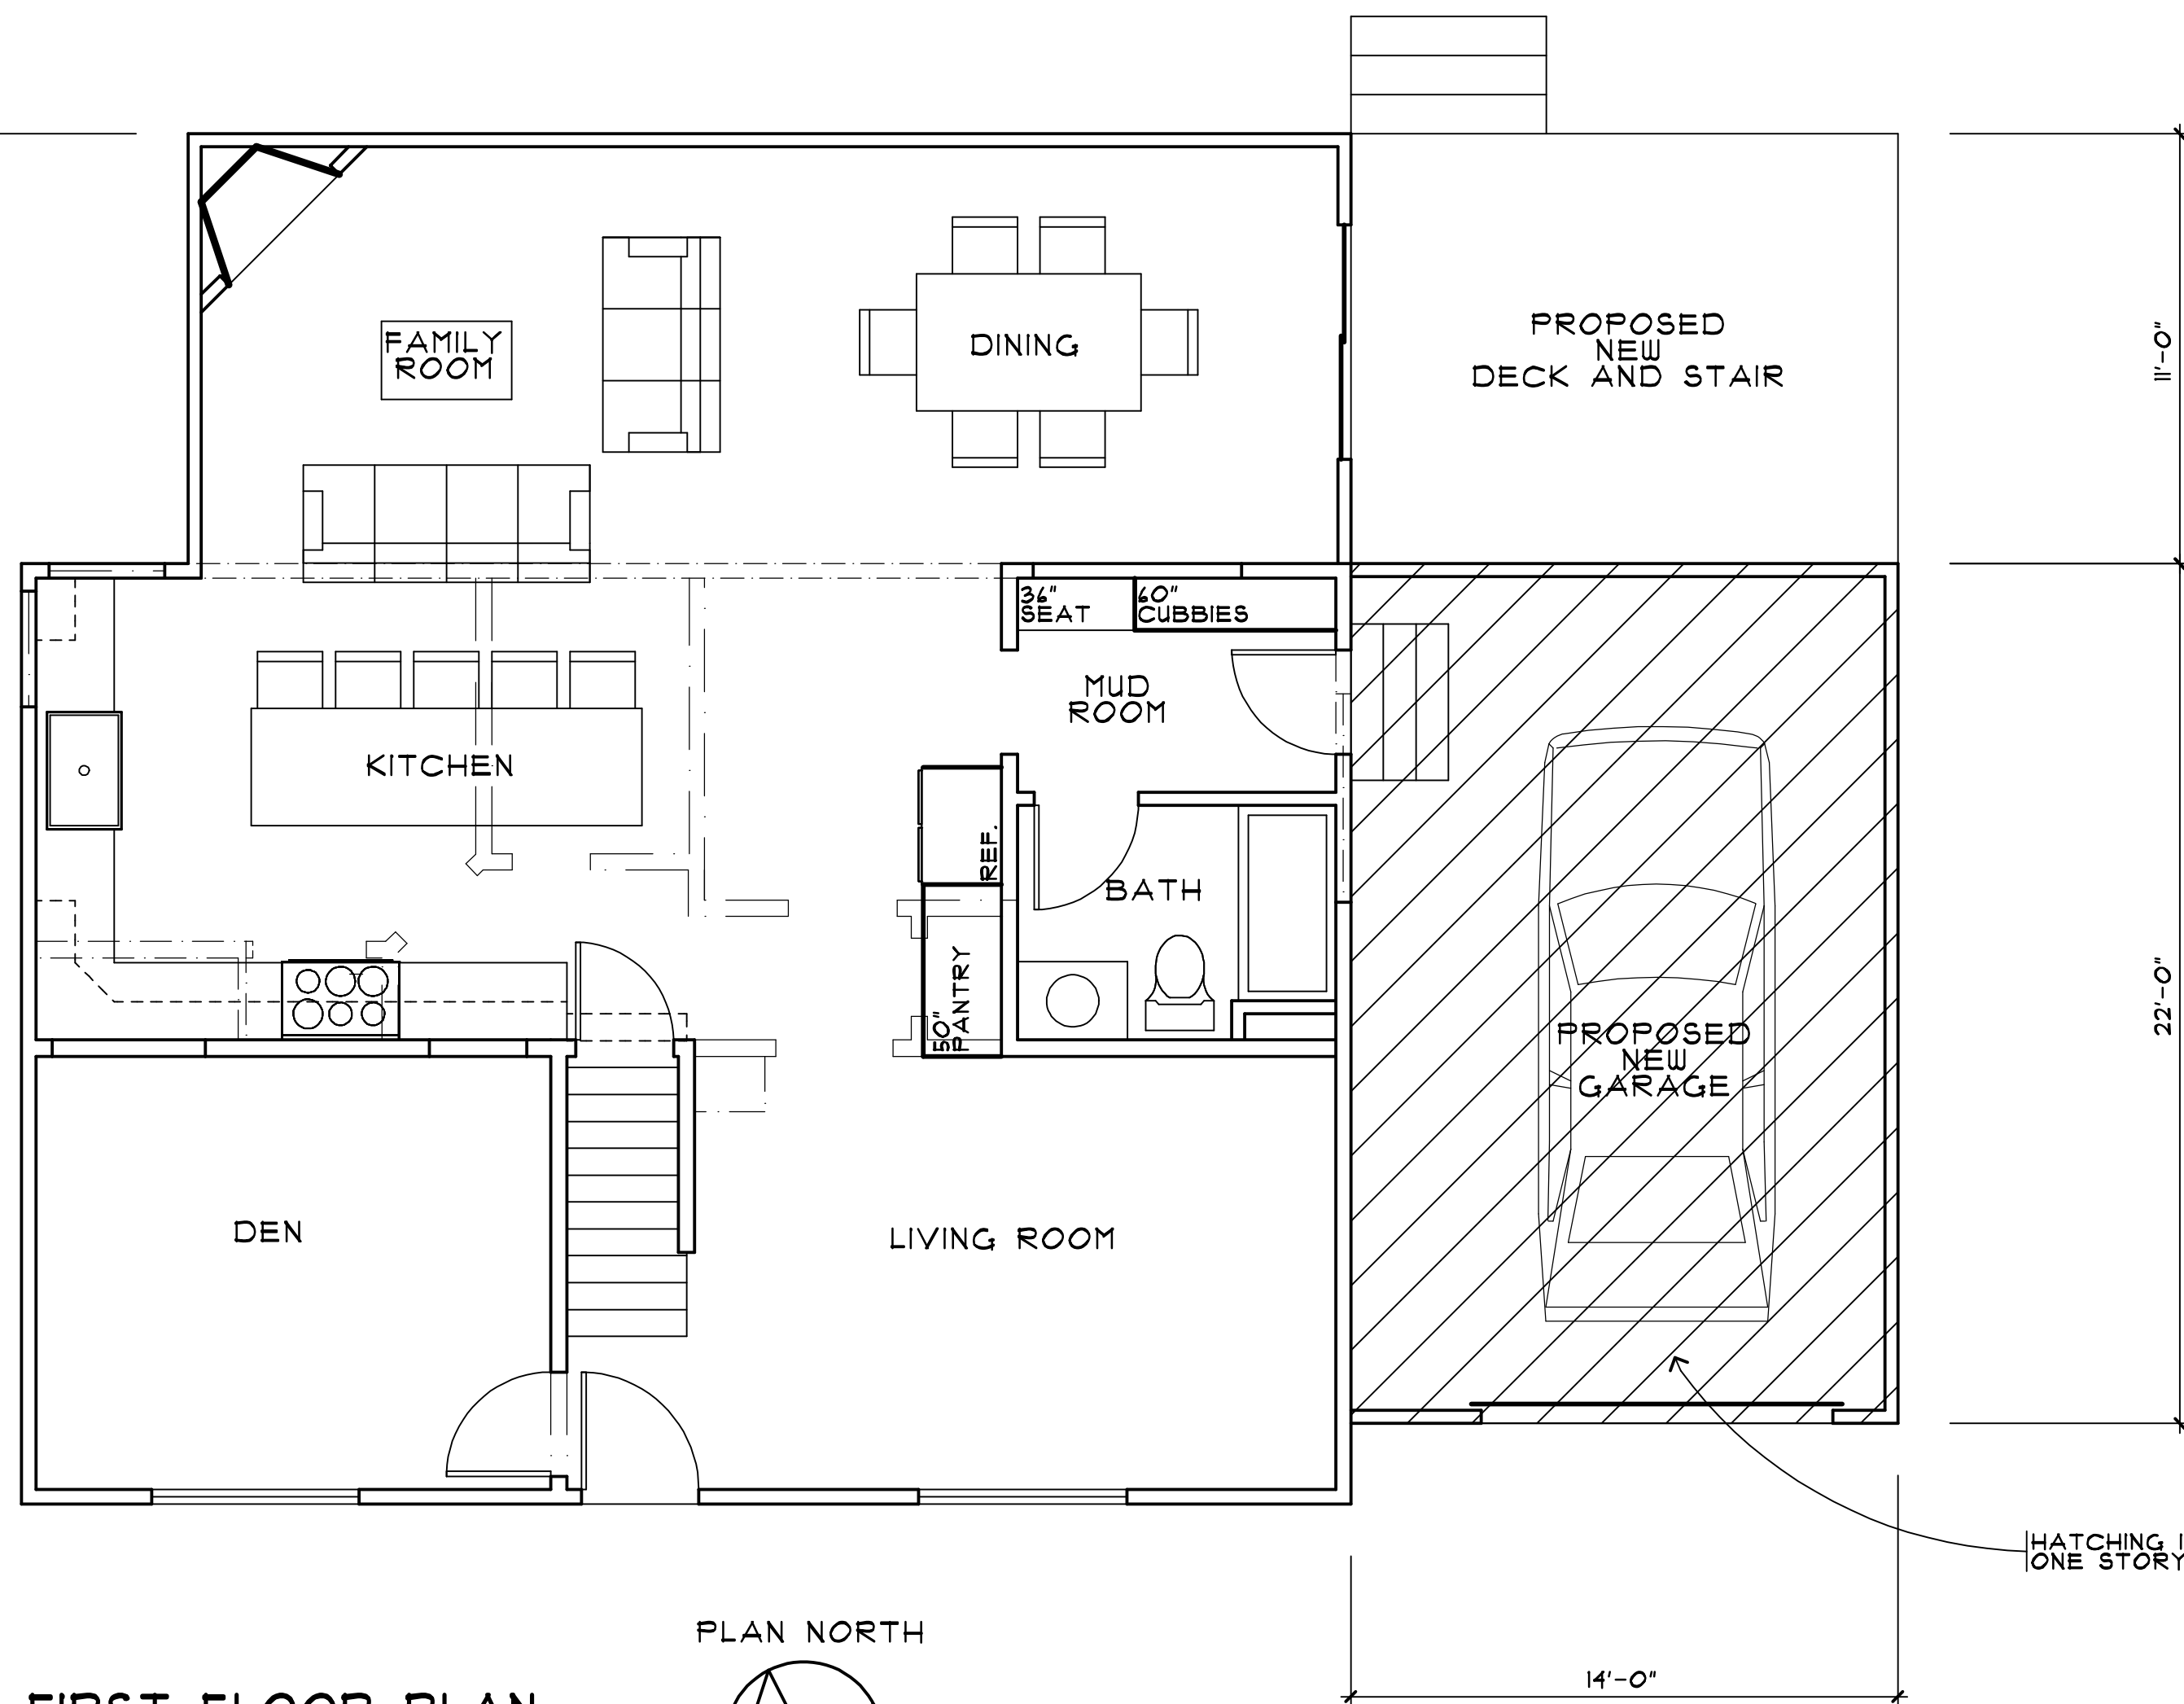


FIRST FLOOR PLAN

SCALE: 1/4" = 1'-0"

PLAN NORTH

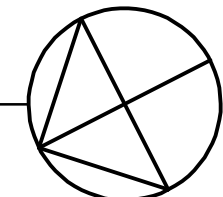


HATCHING INDICATES PROPOSED ONE STORY ADDITION

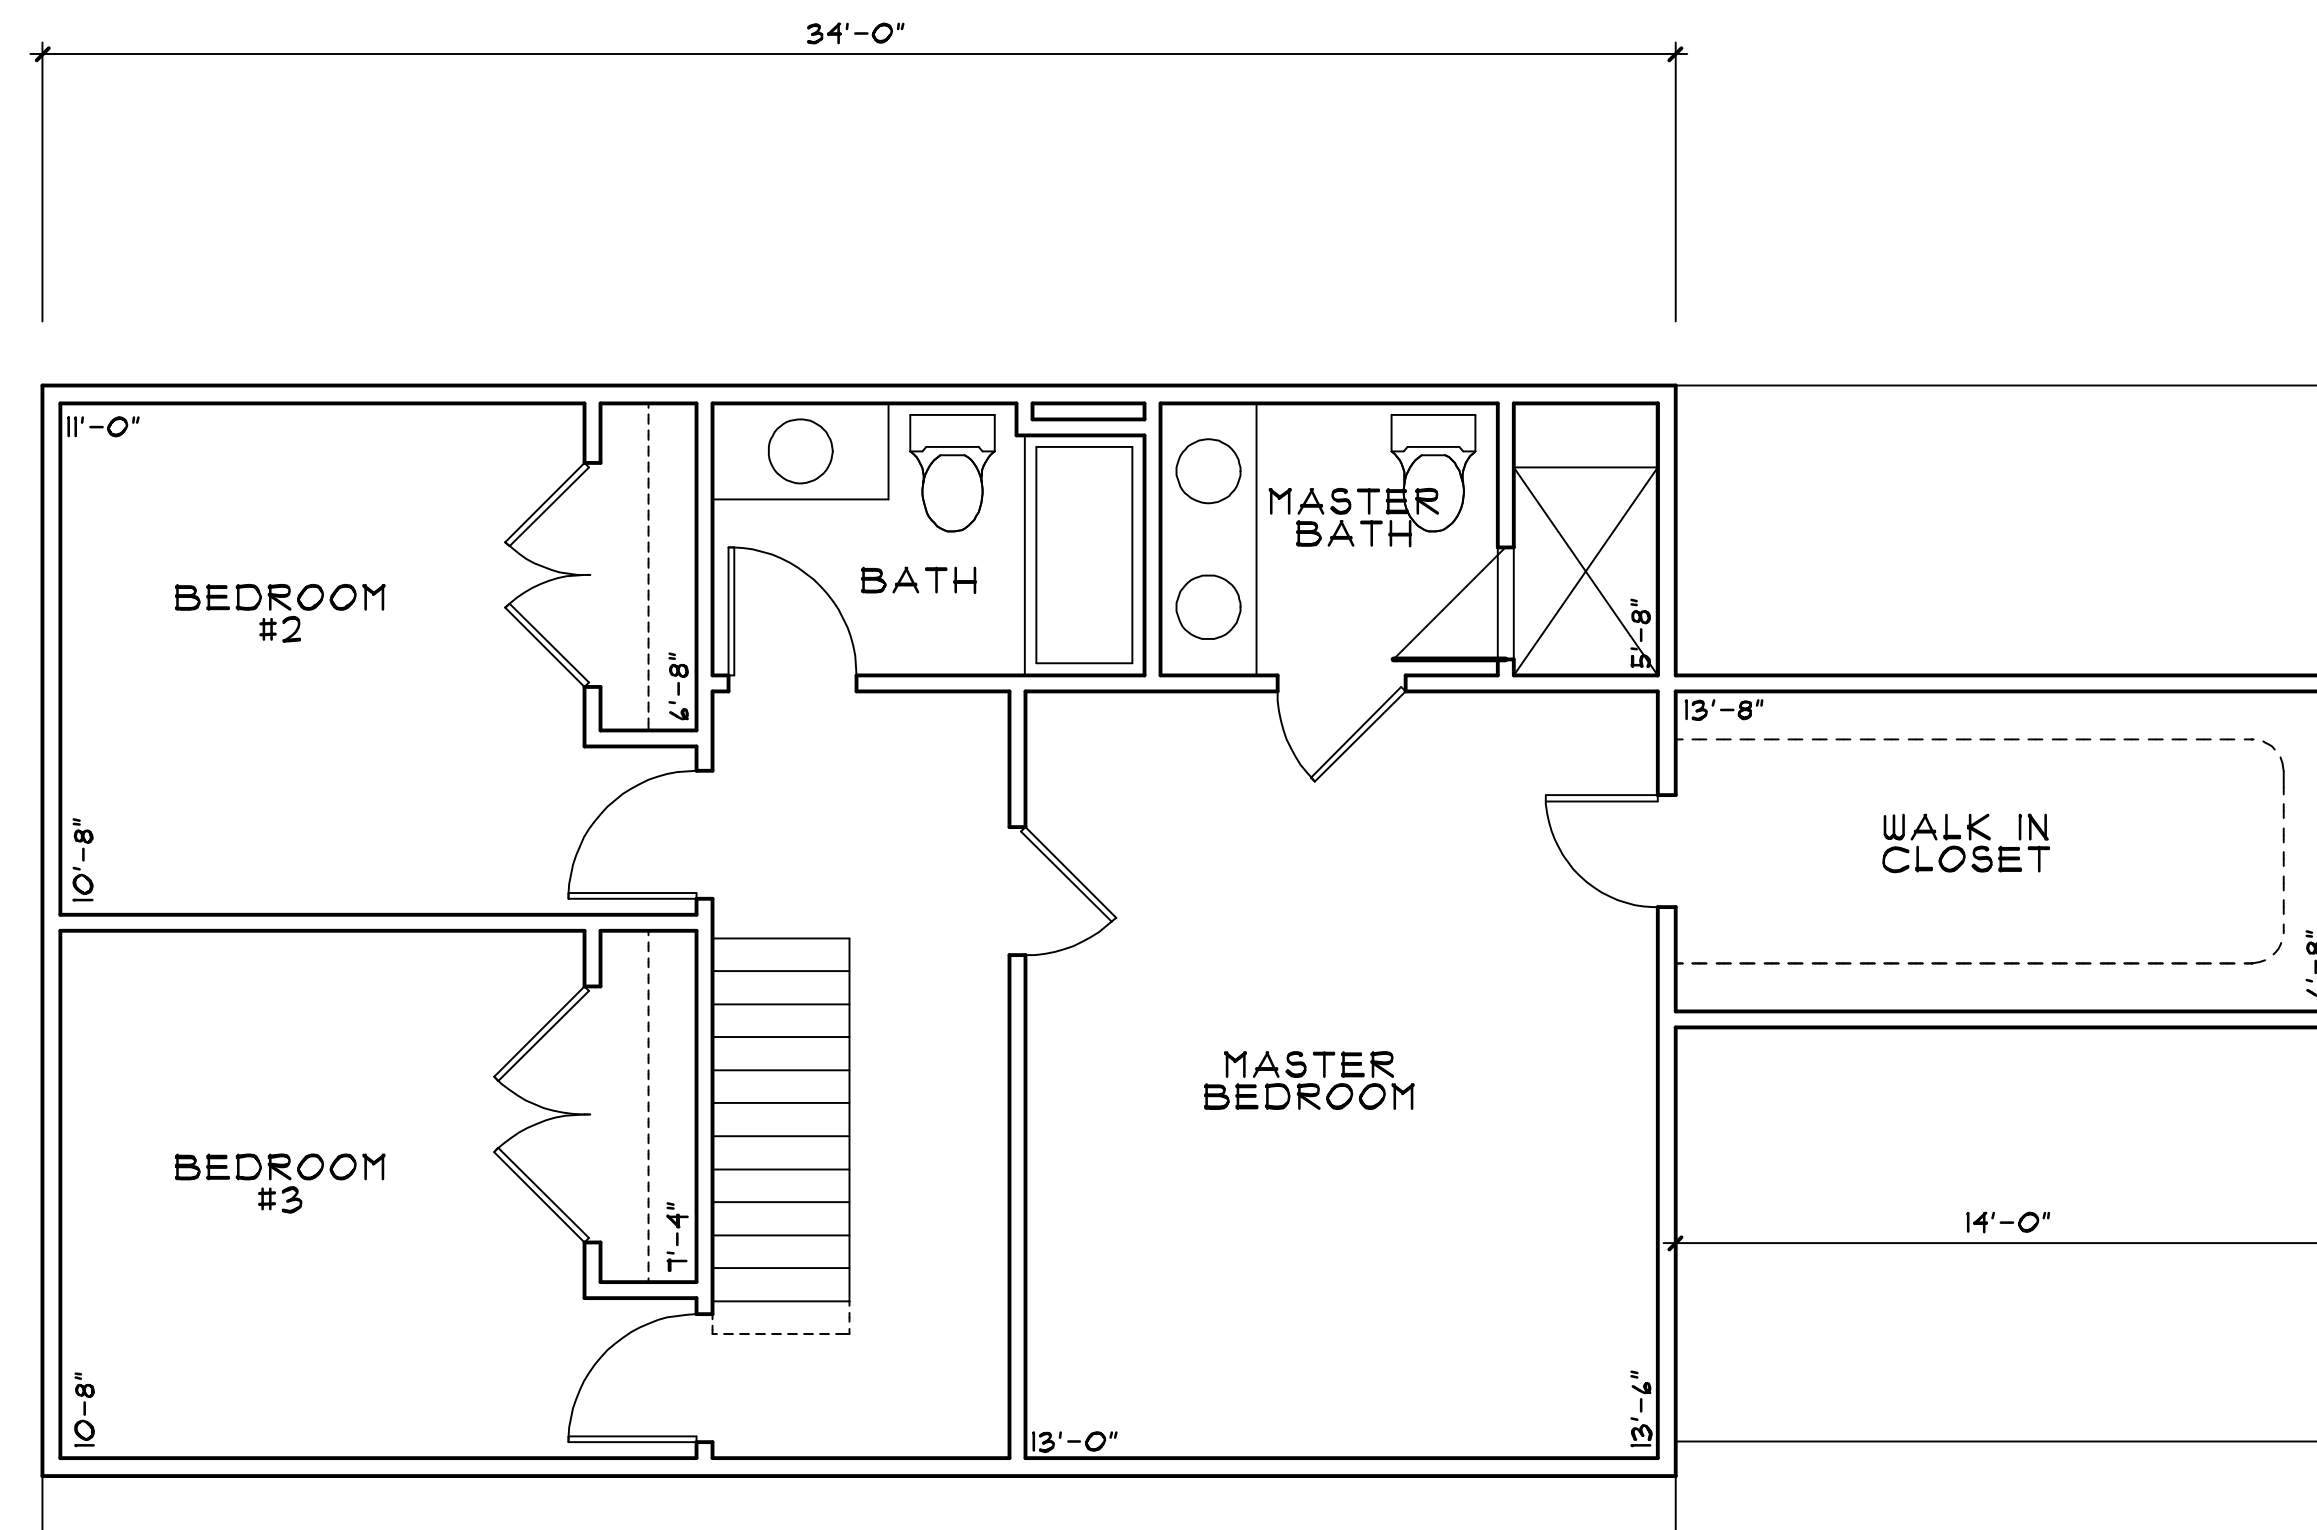

SECOND FLOOR PLAN

SCALE: 1/4" = 1'-0"

PLAN NORTH

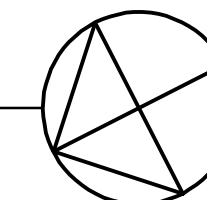

NOTE:
ALL WORK SHOWN IS NEW. REMOVE EXISTING ROOF AND GABLE WALL STRUCTURE, INCLUDING INTERIOR PARTITIONS AS APPLICABLE.

VALID IF SEALED

JOSEPH J. BRUNO, AIA
ARCHITECT
MARCH 11, 2025

JOSEPH J. BRUNO, AIA
ARCHITECT

29 PASCACK ROAD
PARK RIDGE, NEW JERSEY 07654
TELEPHONE/ FACSIMILE 201-307-1115

ADDITION AND ALTERATIONS TO THE

SANCHEZ RESIDENCE

697 ELLINGTON ROAD
RIDGEMOOD, NEW JERSEY

DRAWN BY: JJB
CHECKED BY: ME

DATE: 06/18/25

REVISIONS:
01/21/25

SHEET NO:

A2 OF 3