


AREA OF EXISTING FIRST FLOOR TO BE RENOVATED


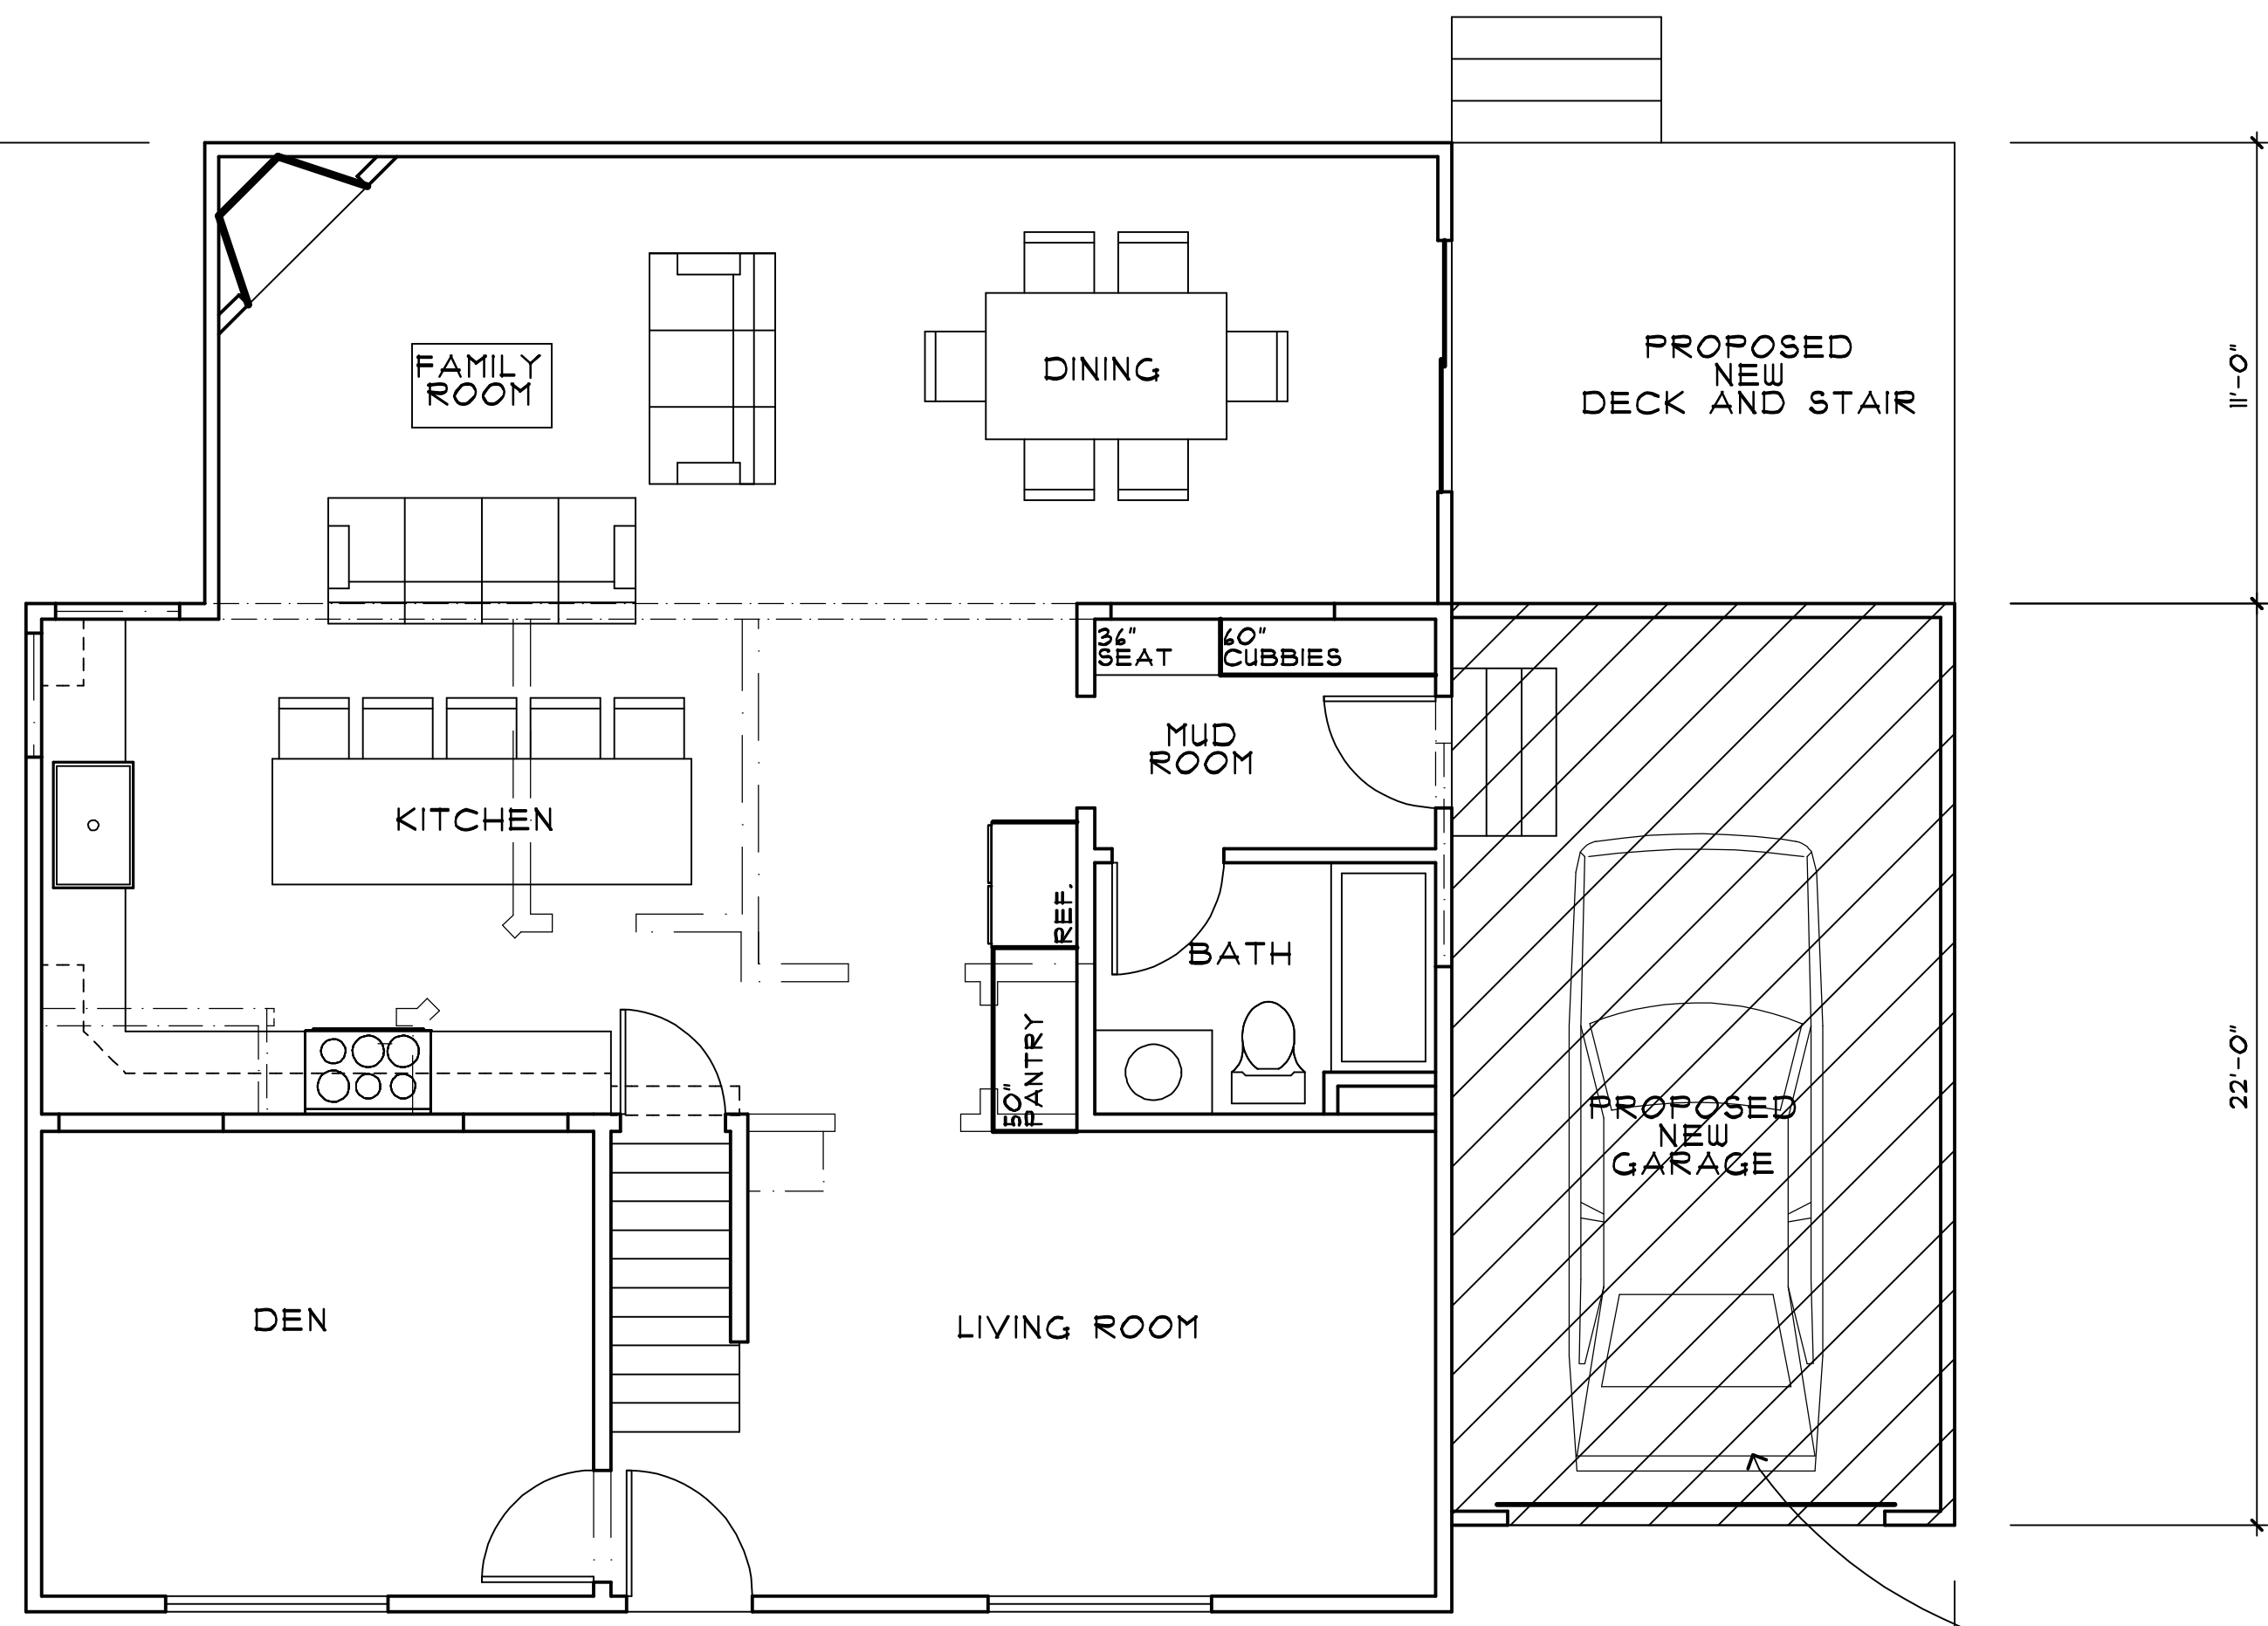


HATCHING INDICATES PROPOSED ONE STORY ADDITION

FIRST FLOOR PLAN

SCALE: 1/4" = 1'-0"

PLAN NORTH

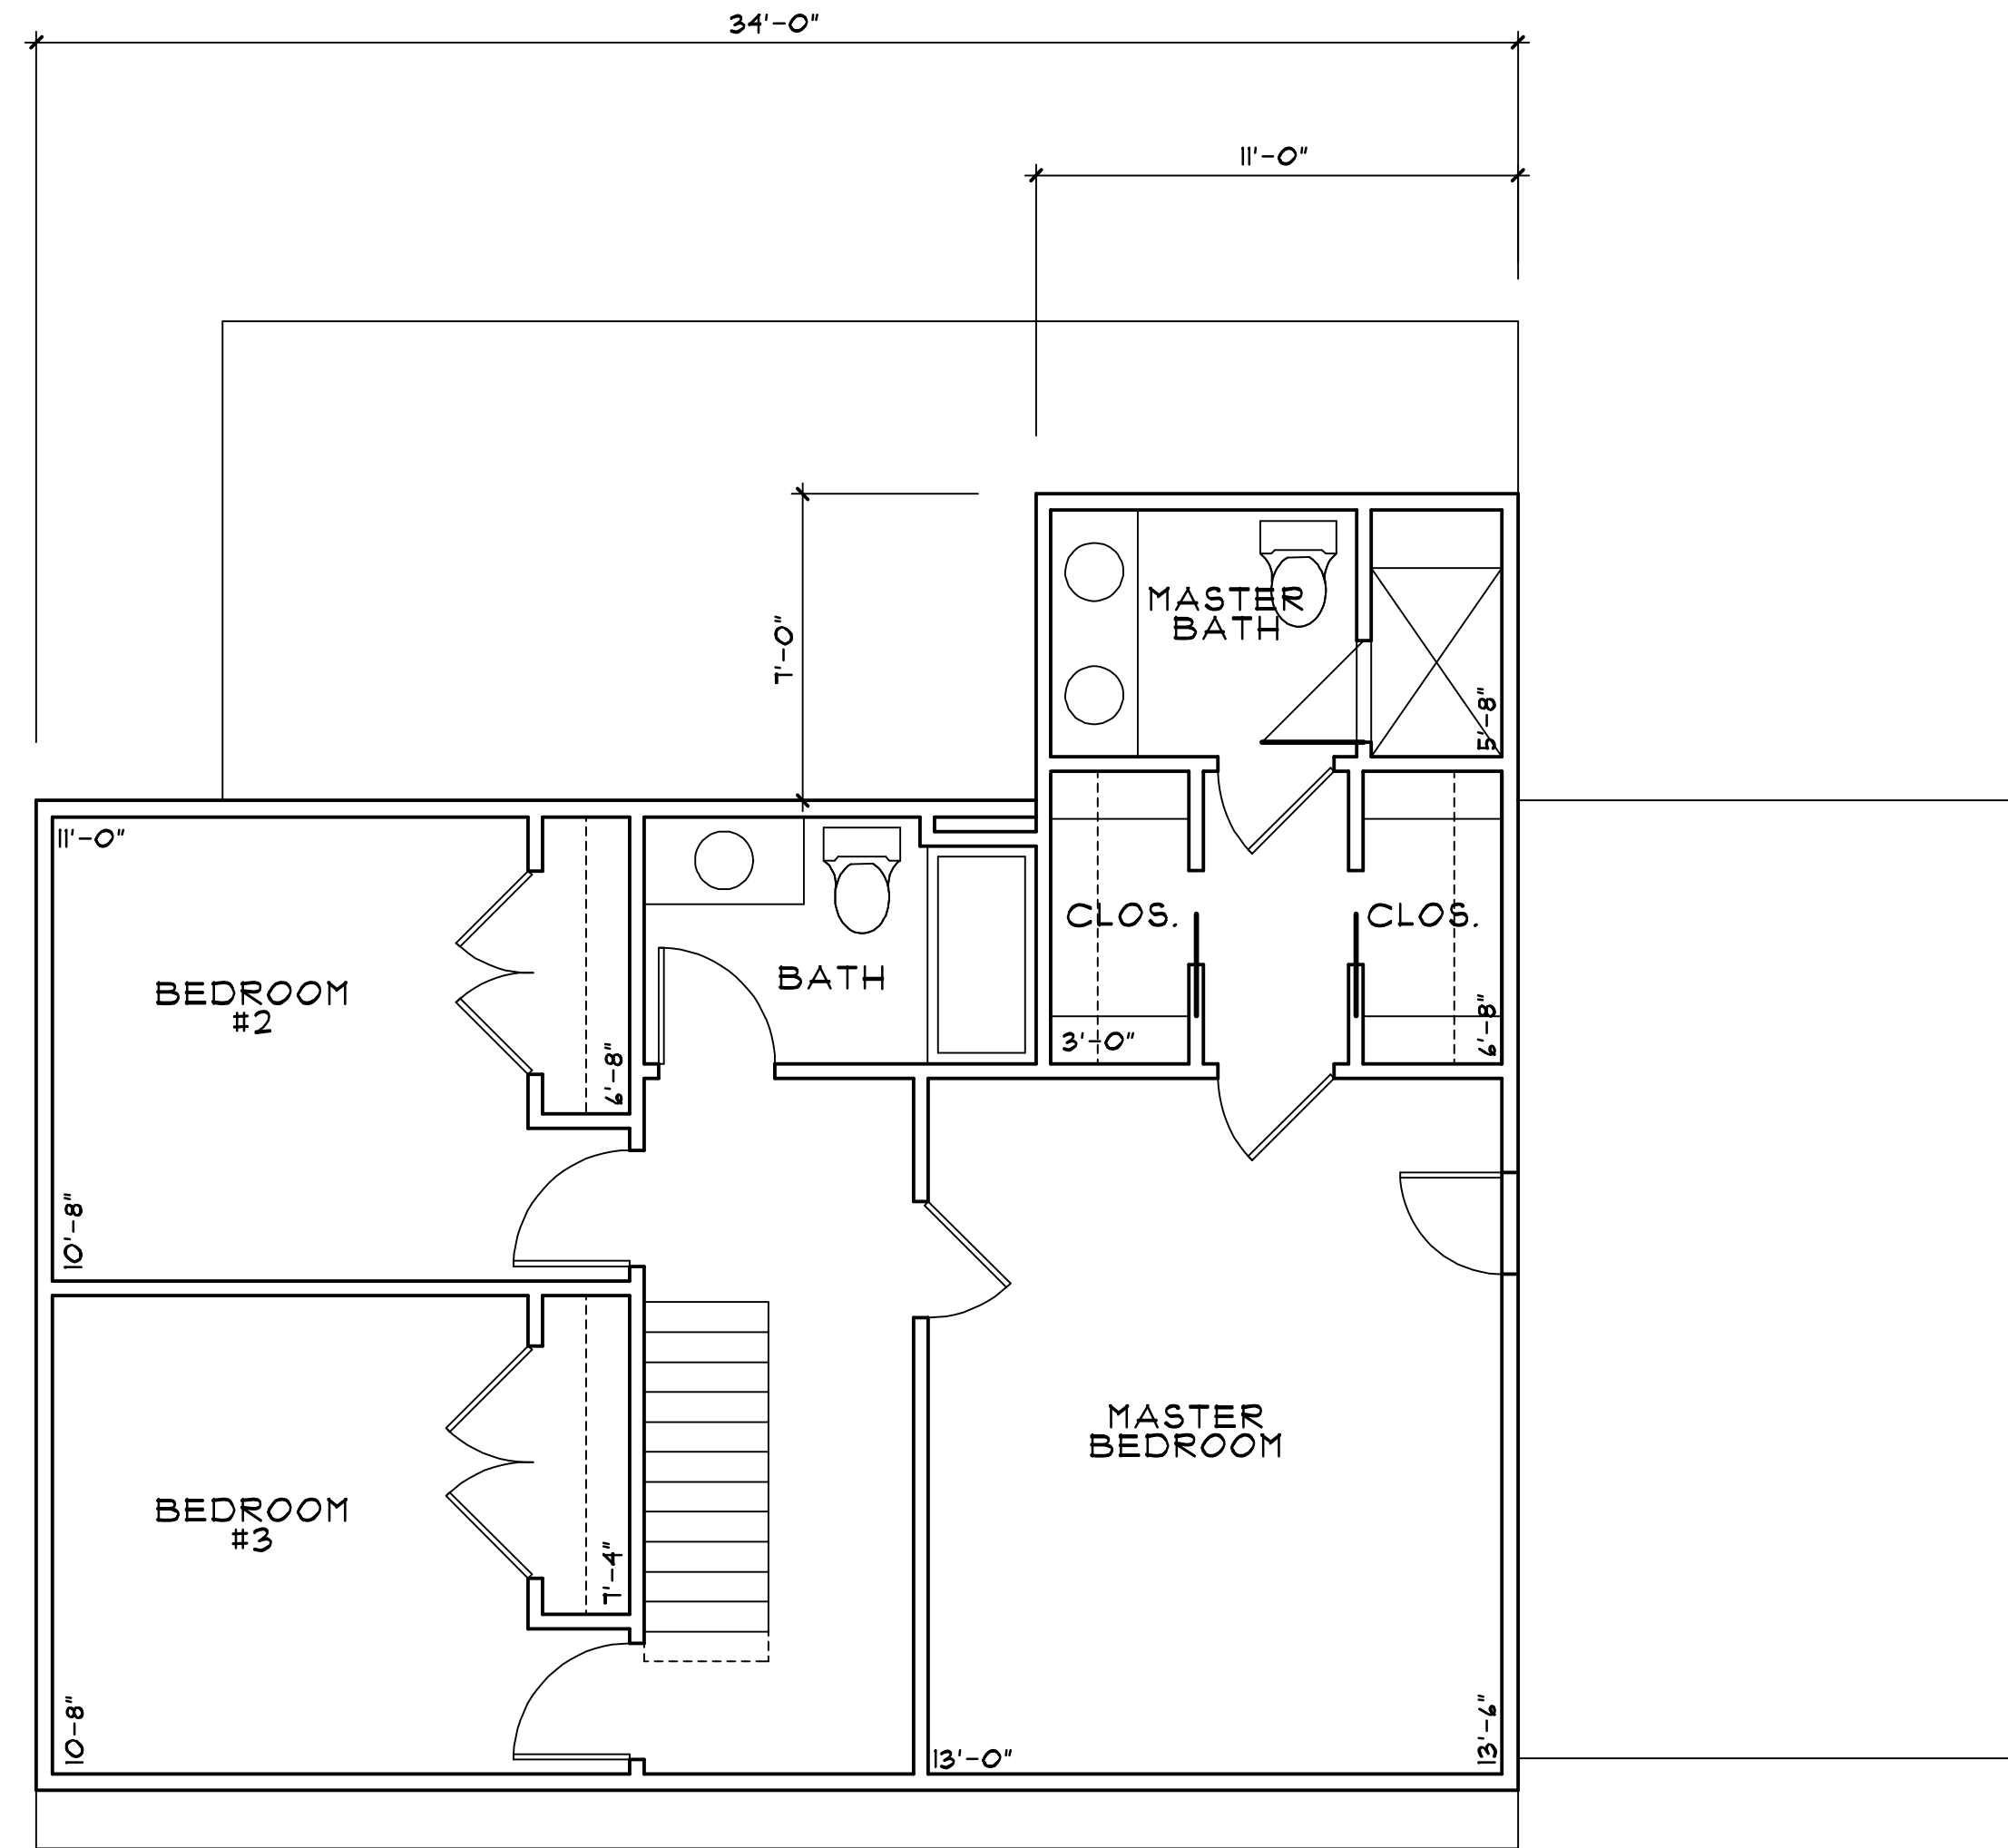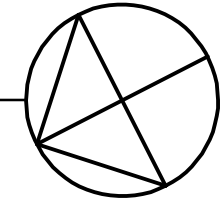


PLAN NORTH

SECOND FLOOR PLAN

SCALE: 1/4" = 1'-0"

NOTE:

ALL WORK SHOWN IS NEW. REMOVE EXISTING ROOF AND GABLE WALL STRUCTURE, INCLUDING INTERIOR PARTITIONS AS APPLICABLE.

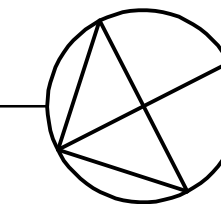

VALID IF SEALED

JOSEPH J. BRUNO, AIA
ARCHITECT
NJARCH LIC. A02319

JOSEPH J. BRUNO, AIA
ARCHITECT

29 PASCACK ROAD
PARK RIDGE, NEW JERSEY 07654
TELEPHONE / FACSIMILE 201-301-1115

ADDITION AND ALTERATIONS TO THE

SANCHEZ RESIDENCE

697 ELLINGTON ROAD
RIDGEWOOD, NEW JERSEY

DRAWN BY: JJB
CHECKED BY: ME

DATE: 06/18/25

REVISIONS:
11/01/25
11/04/25

SHEET NO.:

A2 OF 3