



INNOVATIVE CONSULTING ENGINEERS LLC
 44 SUNSET ROAD FAIRFIELD NJ 07004
 (908) 232 3950
 ICECOLLC@GMAIL.COM
 CERTIFICATE OF AUTHORIZATION
 #24GA28098900

GARY VEGLIANTE P.E. 33707 NJ

310 ABBEY CT.
 RIDGEWOOD, NJ


TITLE
 SECOND FLOOR FRAMING

REVISION

DATE 01.06.19
 SCALE 1/4"=1'
 DRAWN lmv
 REVISED GV

DRAWING

S-1
 ICE 19124

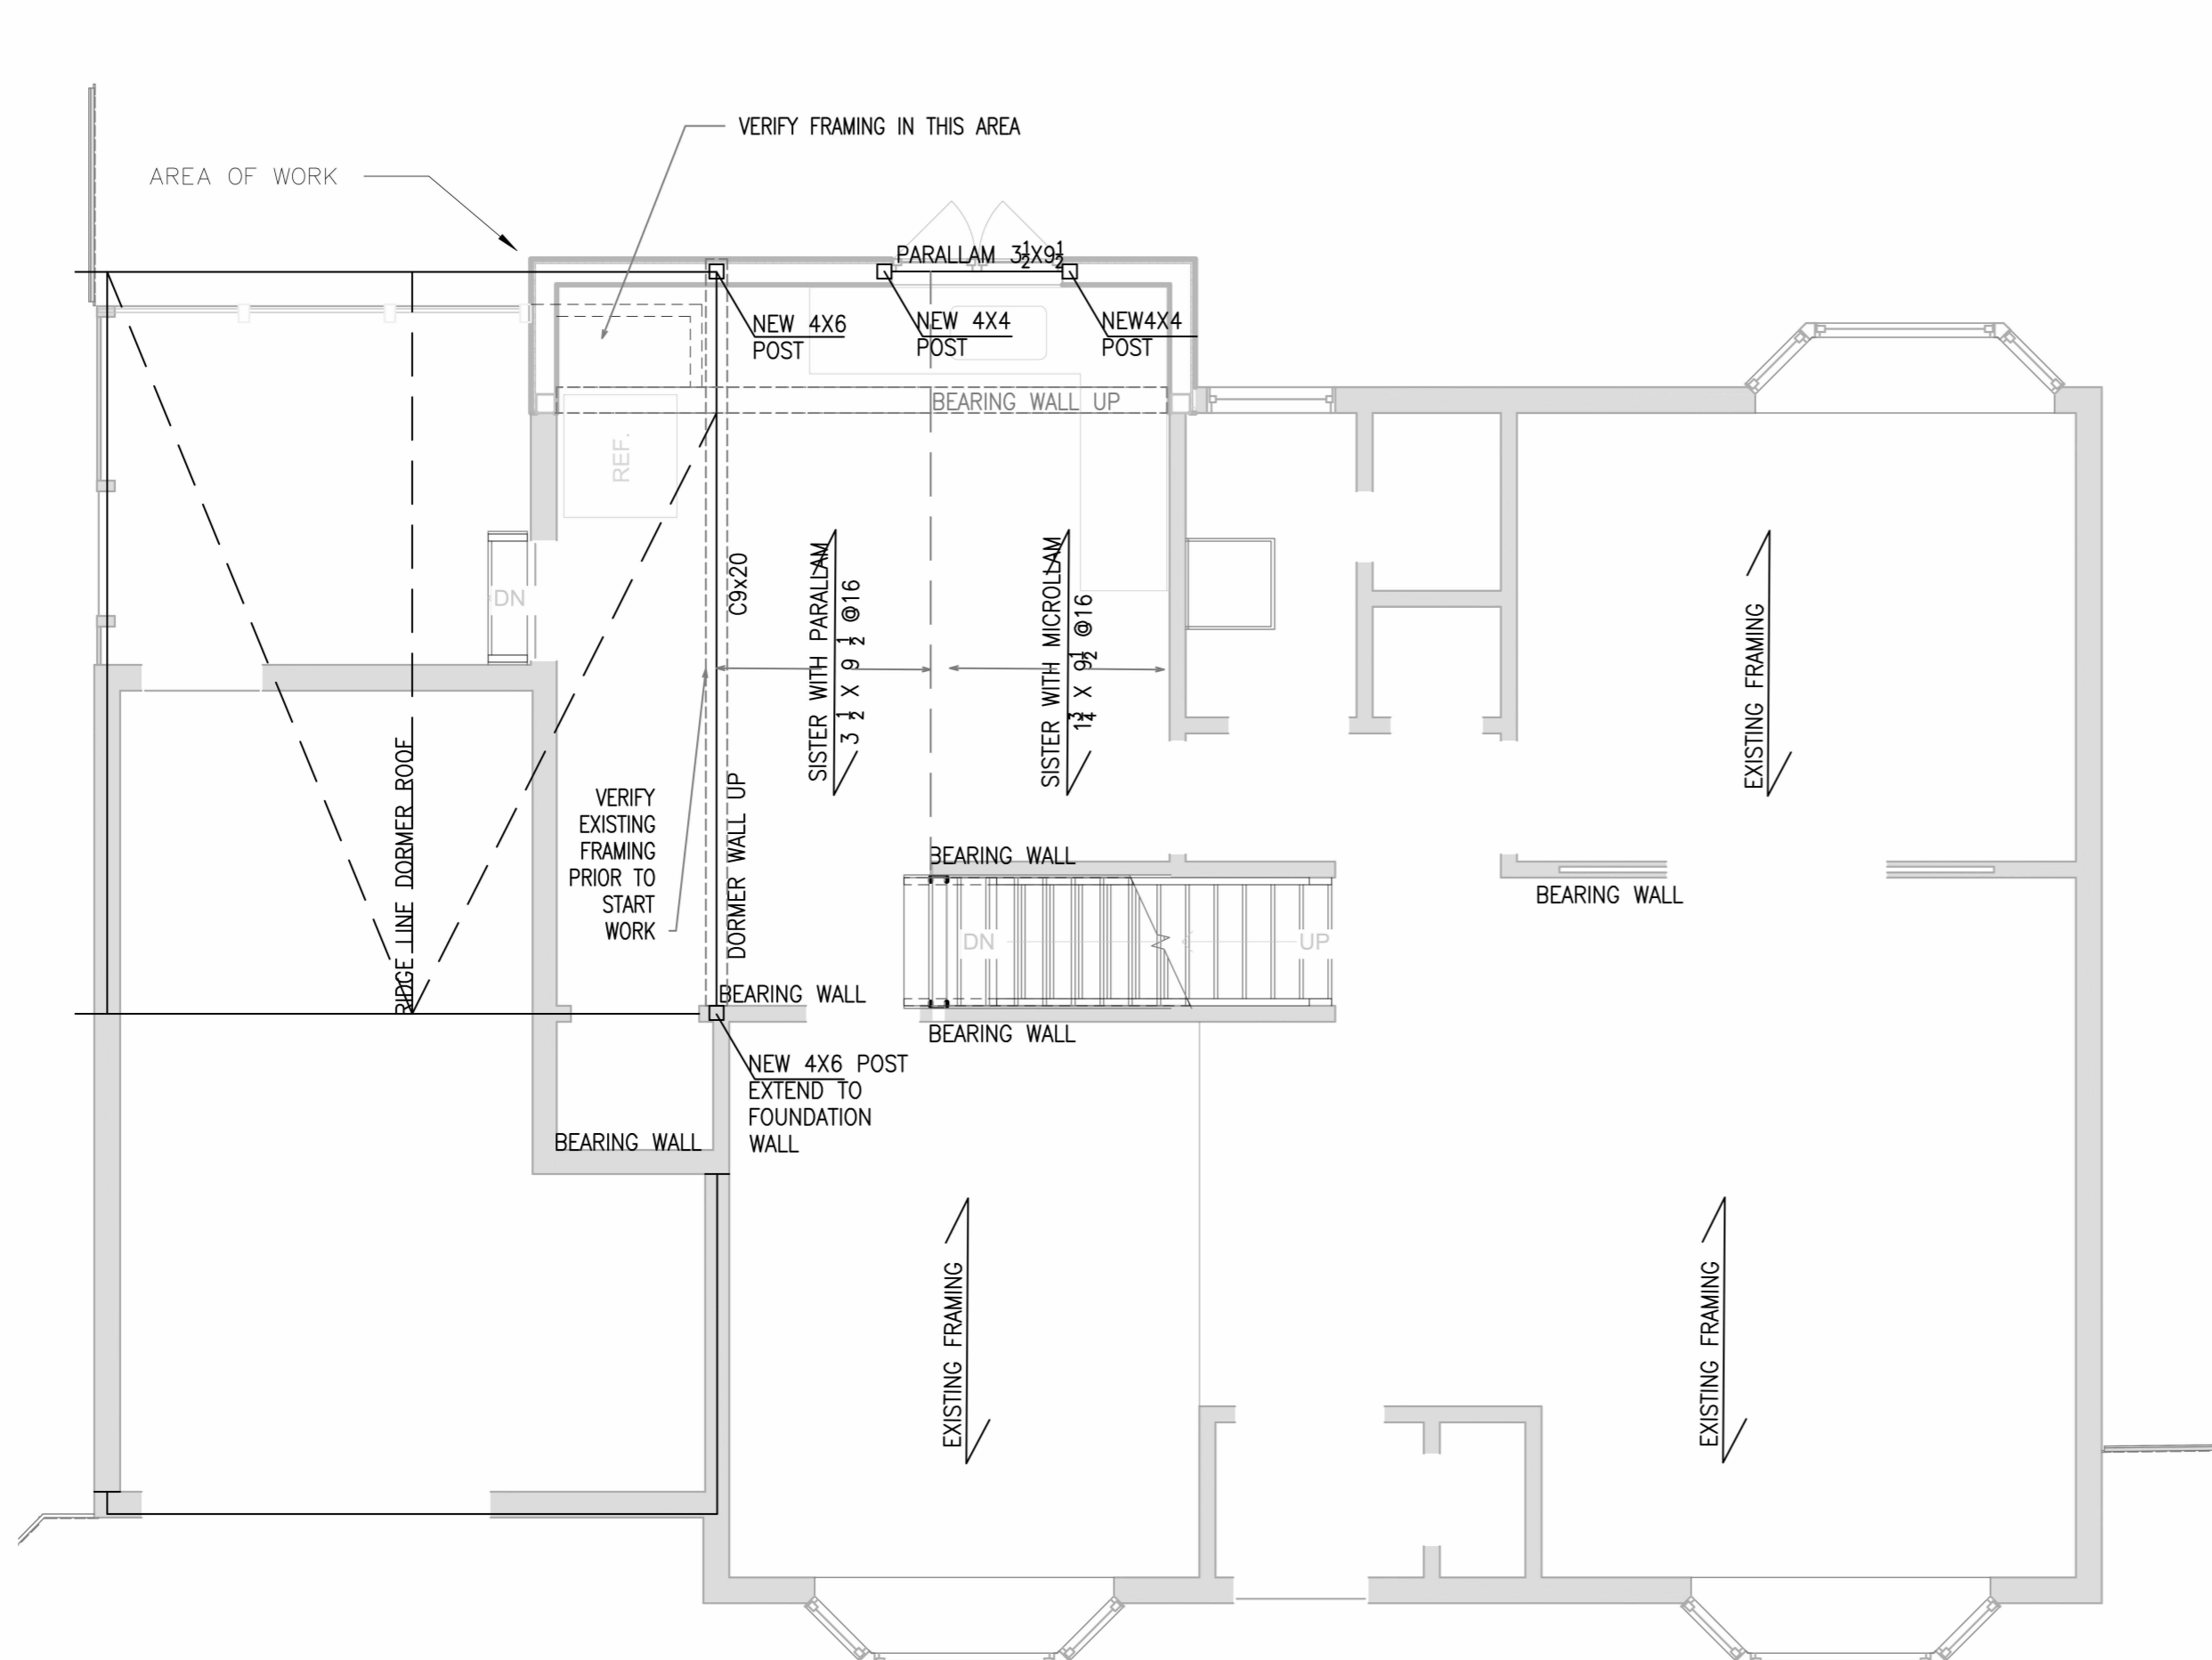


SECOND FLOOR FRAMING PLAN

SCALE 1/4"=1'


NOTE:

1. ALL POSTS ARE PARALLAM
2. BLOCK SOLID BETWEEN ALL JOISTS OVER GIRDERS AT EXISTING BEARING WALL

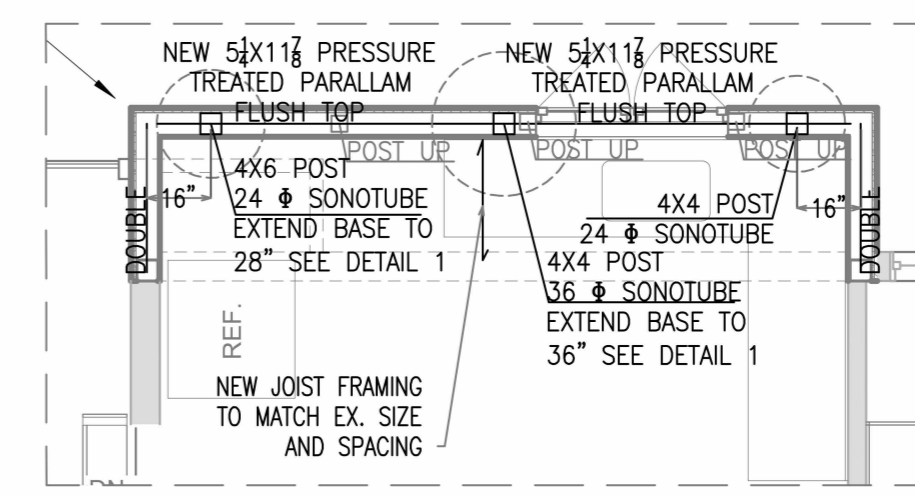




FIRST/FOUNDATION PART PLAN

SCALE 1/4"=1'

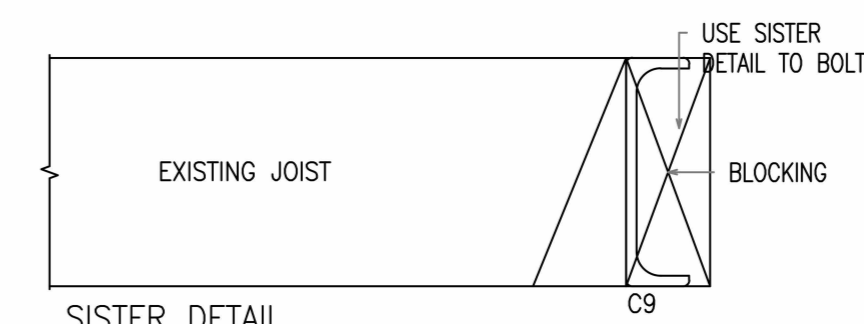


SISTER DETAIL



SCALE 1 1/2"=1'

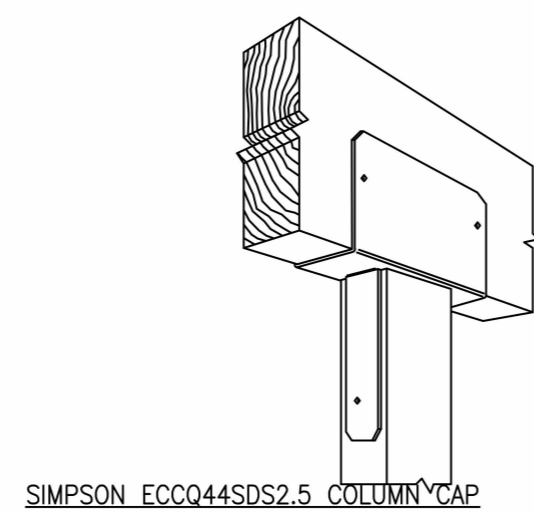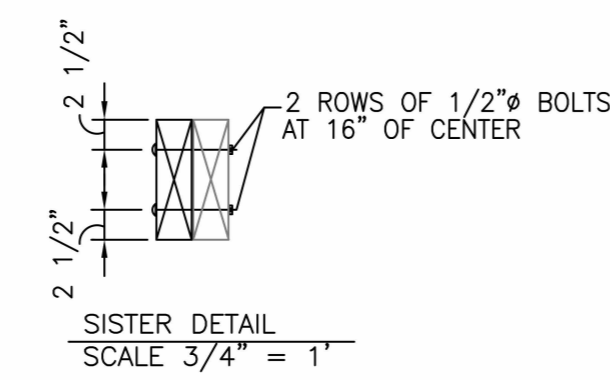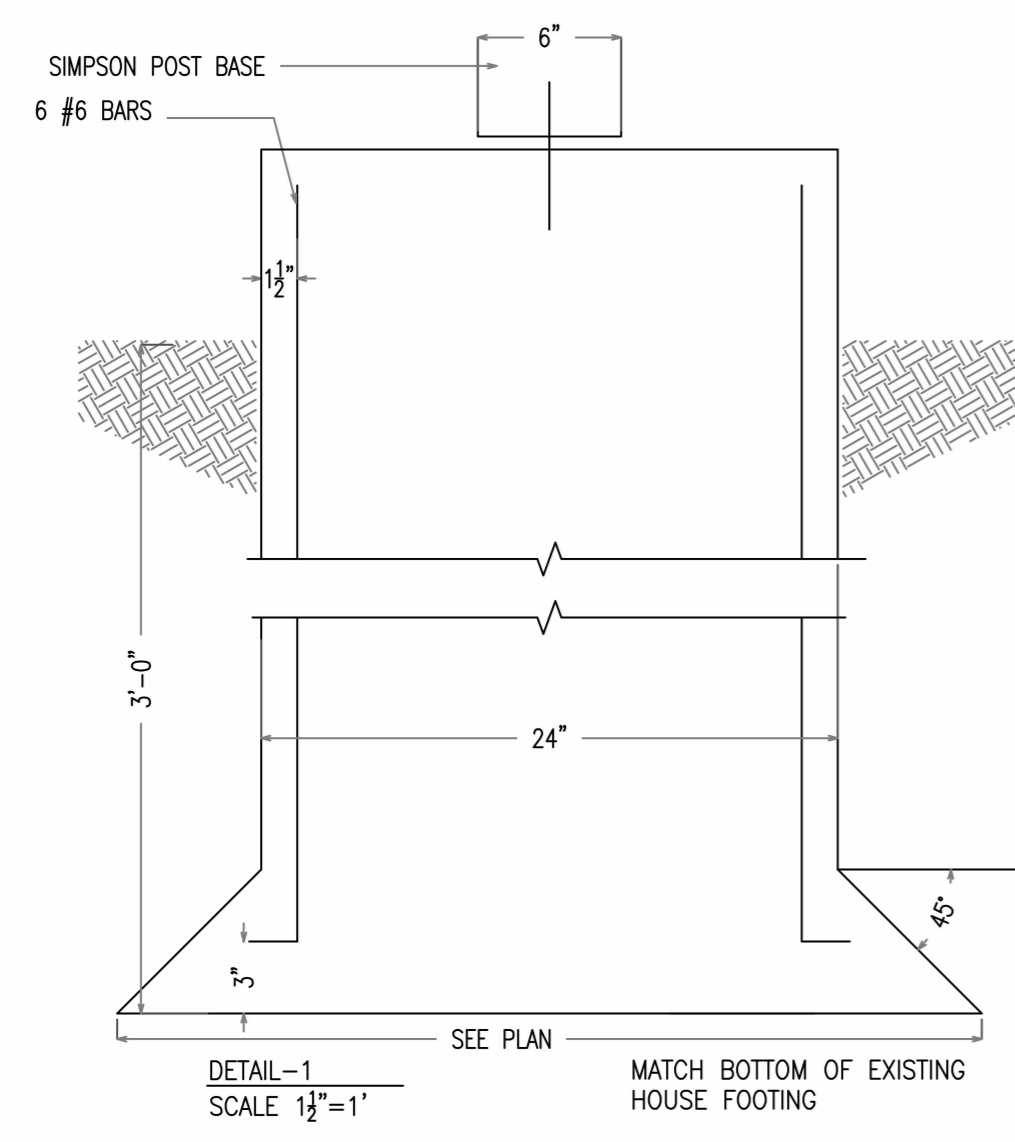

SIMPSON ECCQ44SDS2.5 COLUMN CAP

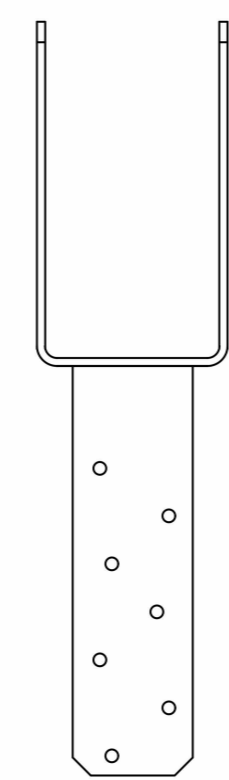

SIMPSON ECCQ44SDS2.5 COLUMN CAP

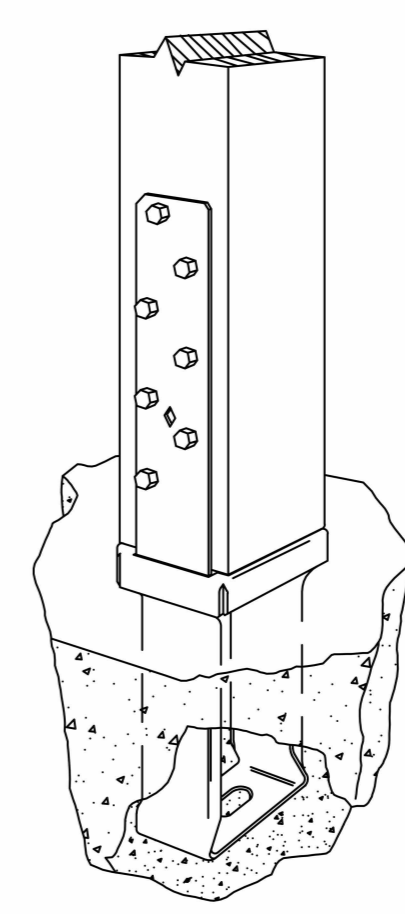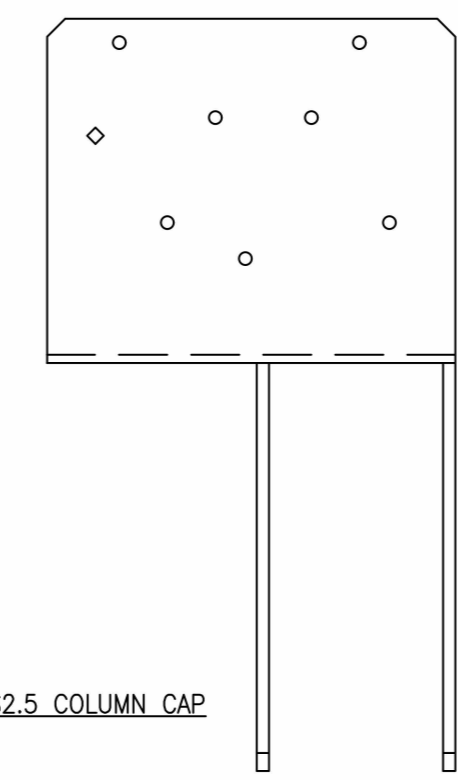

SIMPSON POST BASE CBSQ
 N.T.S.