


Landscape Concept Plan

Scale 1"=10'0"

The Tavani Residence


136 John Street
Ridgewood N.J. 07450

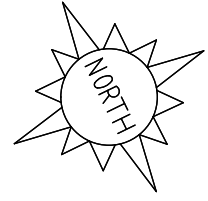

Scale 1"=10'0"

Date 06/20/2025

Drawn By A. Kosits

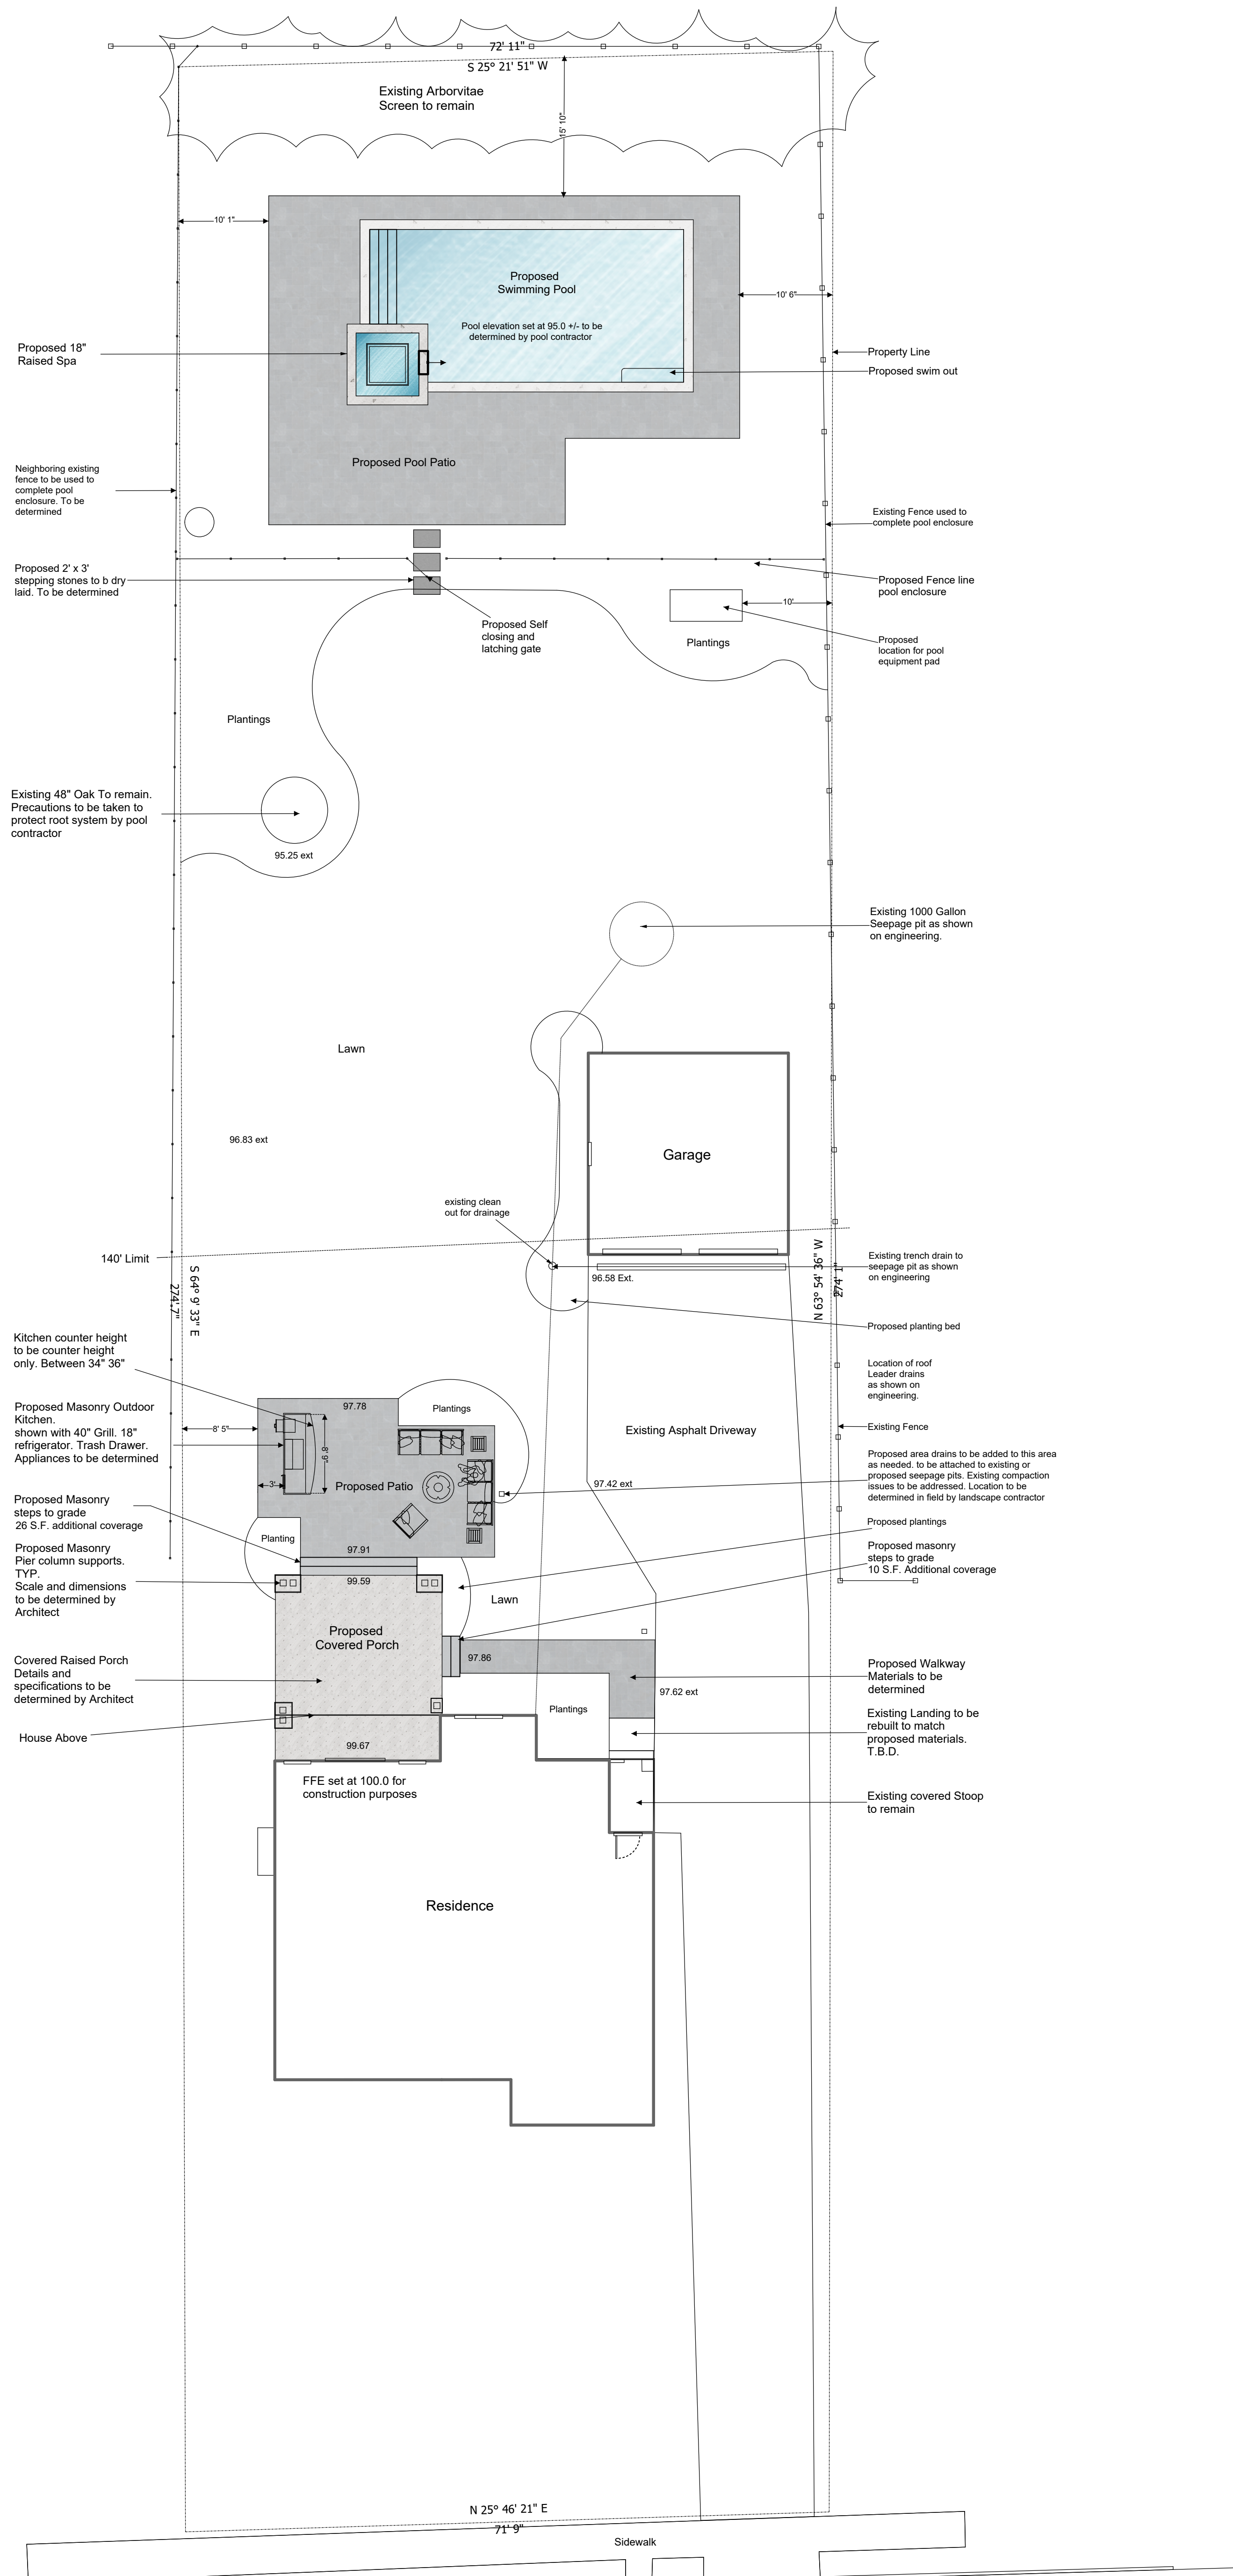

JOHN STREET

Scale: 1/10" = 1 ft

RIVERSTONE DESIGN STUDIO

41 Litchult Lane Mahwah NJ 07430
www.RIVERSTONEDESIGNSTUDIO.COM